
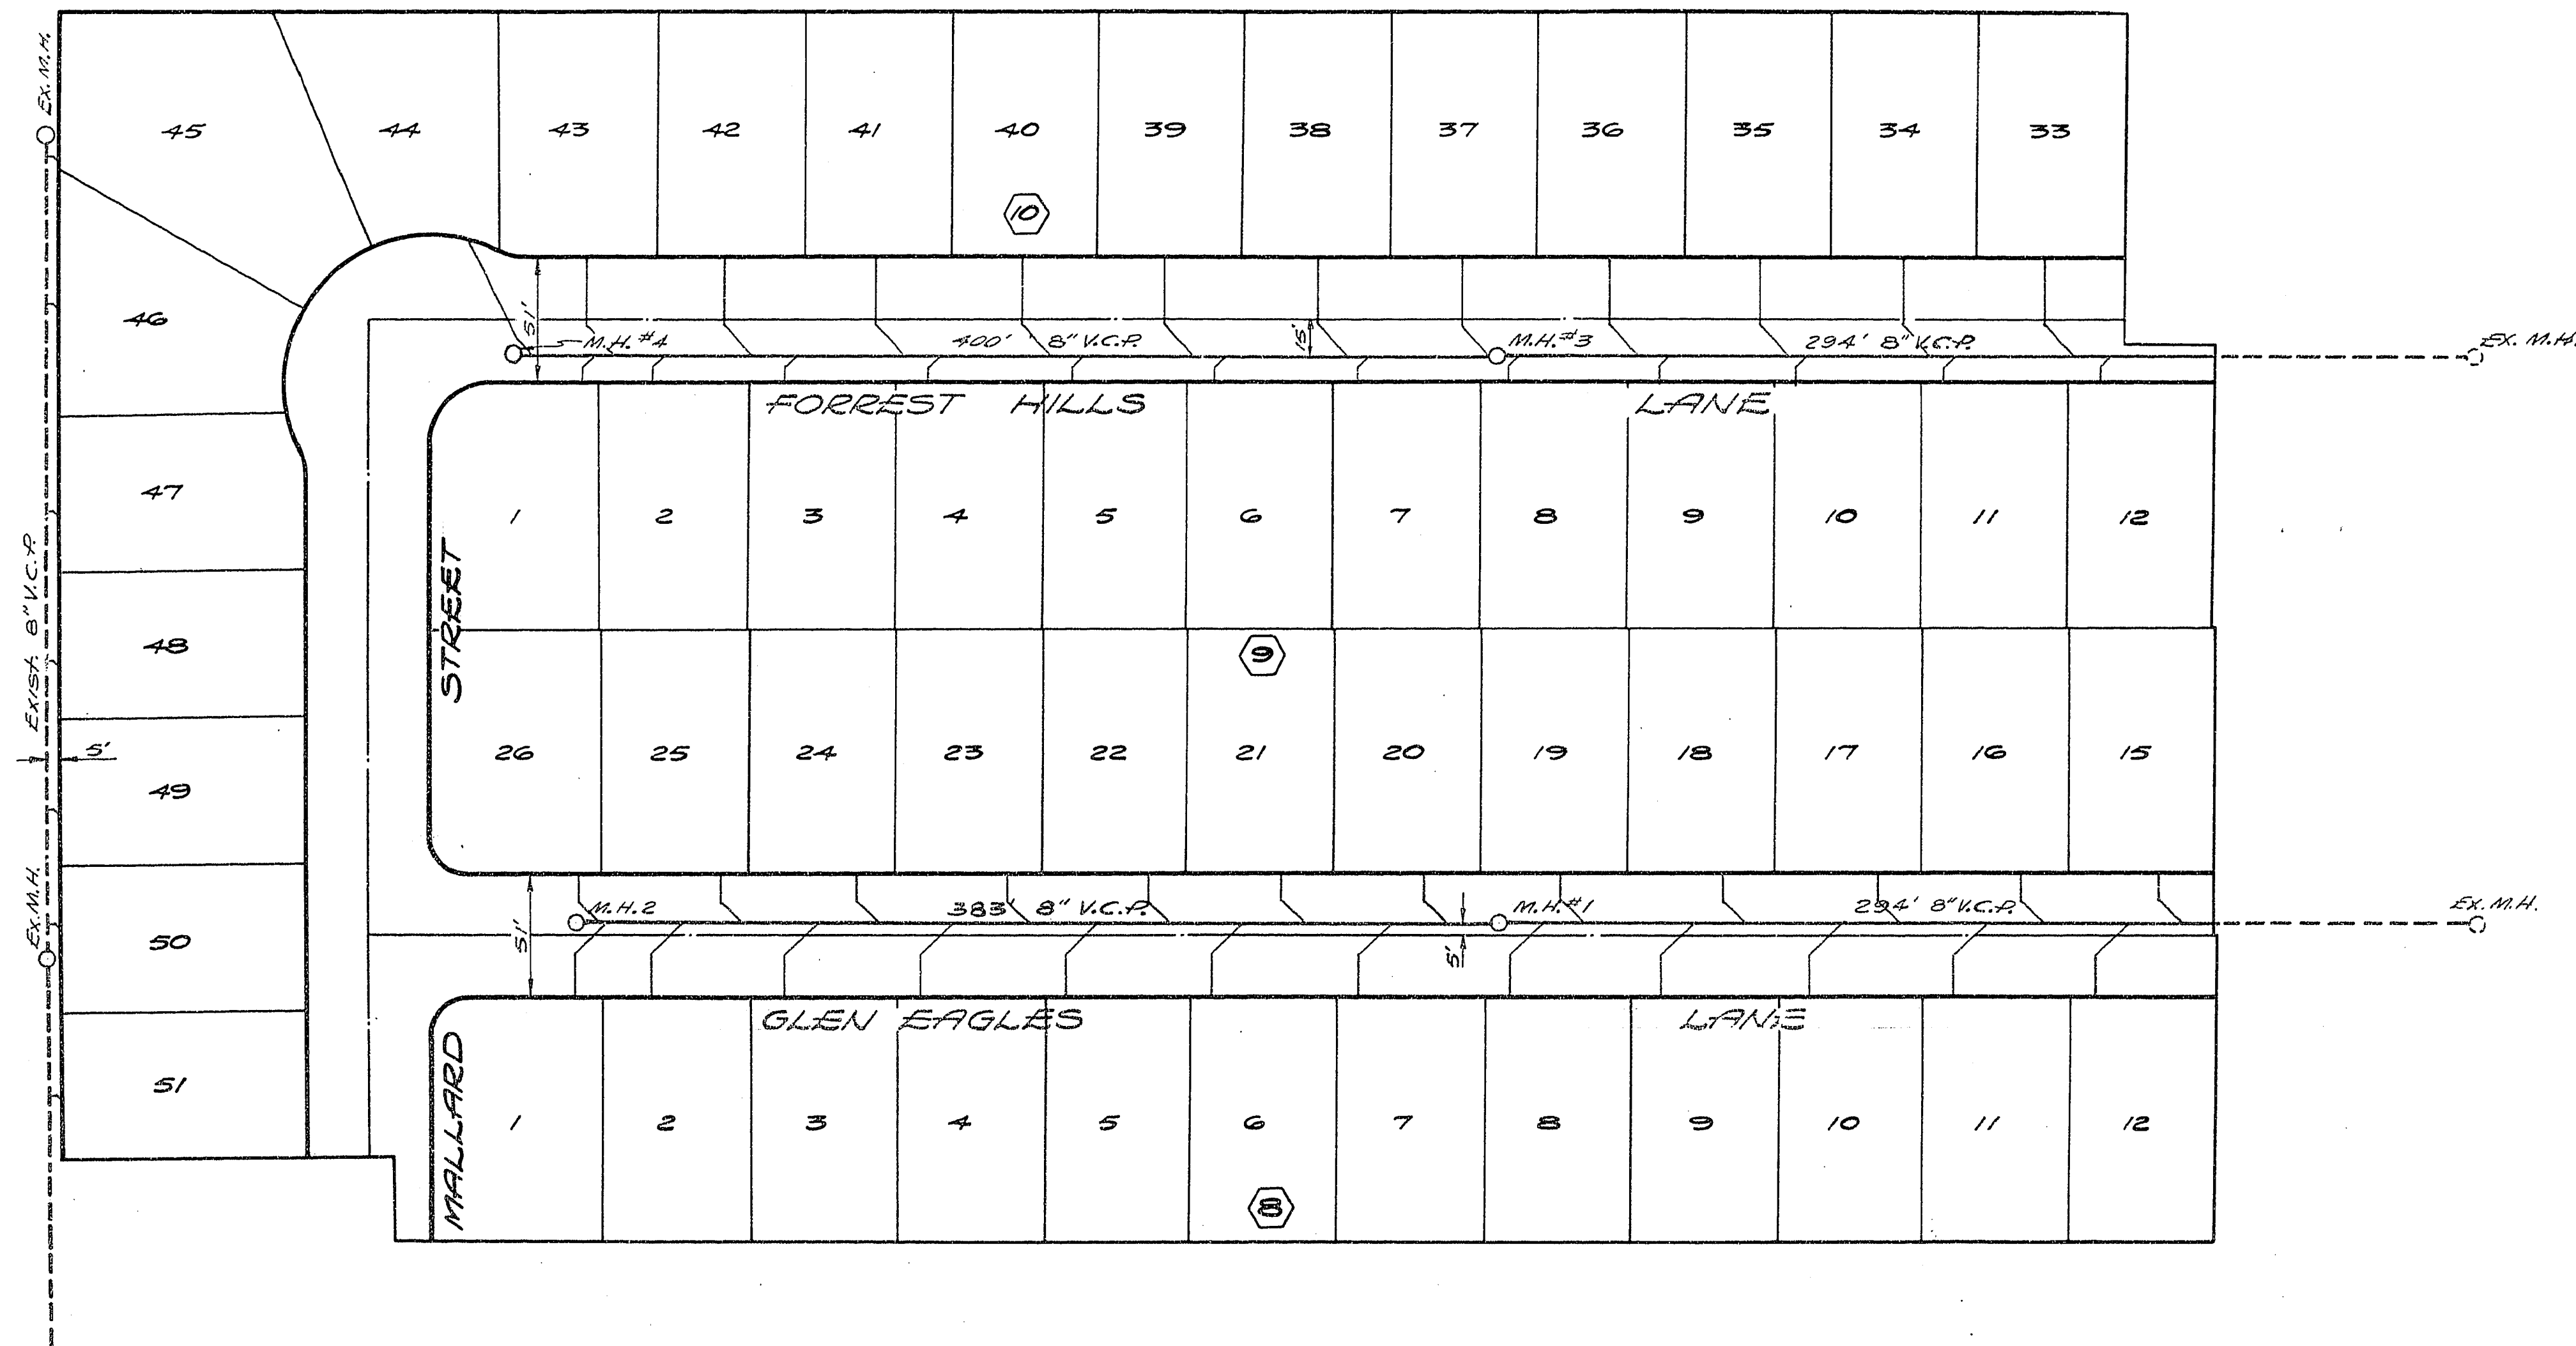


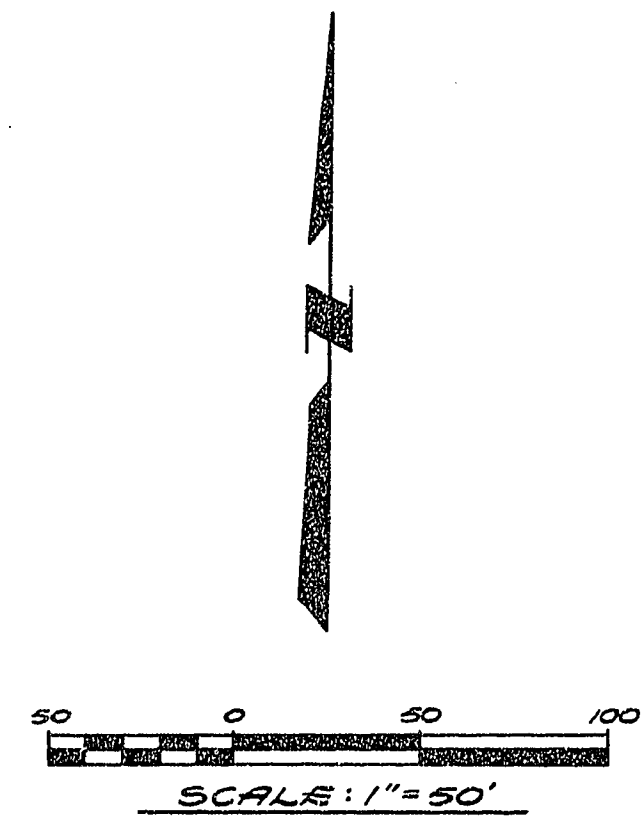

ESTIMATED QUANTITIES

4" V.C.R.	1294 LIN. FT.
8" V.C.R.	1371 LIN. FT.
Manholes	4 EA.


APPROVALS

<u>R. P. Lauer</u>	<u>2-6-63</u>
City Engineer	Date
<u>R. A. Linton</u>	<u>2-6-63</u>
Supt. of Sanitation	Date

CHARLESTON HEIGHTS
UNIT No 44-B

SEWER PLAN

DESIGNED	WESTERN ENGINEERS, INC.	SHEET
DRAWN <u>AL</u>	LAS VEGAS NEVADA	1 OF
CHECKED	APPROVED <u>[Signature]</u> DATE <u>2-3-63</u>	2

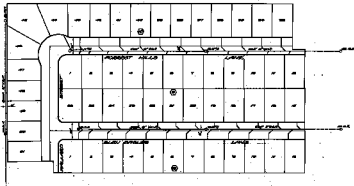

ESTIMATED CAPACITY
 1000
 1000

APPROVED
 [Signature]
 [Signature]

