
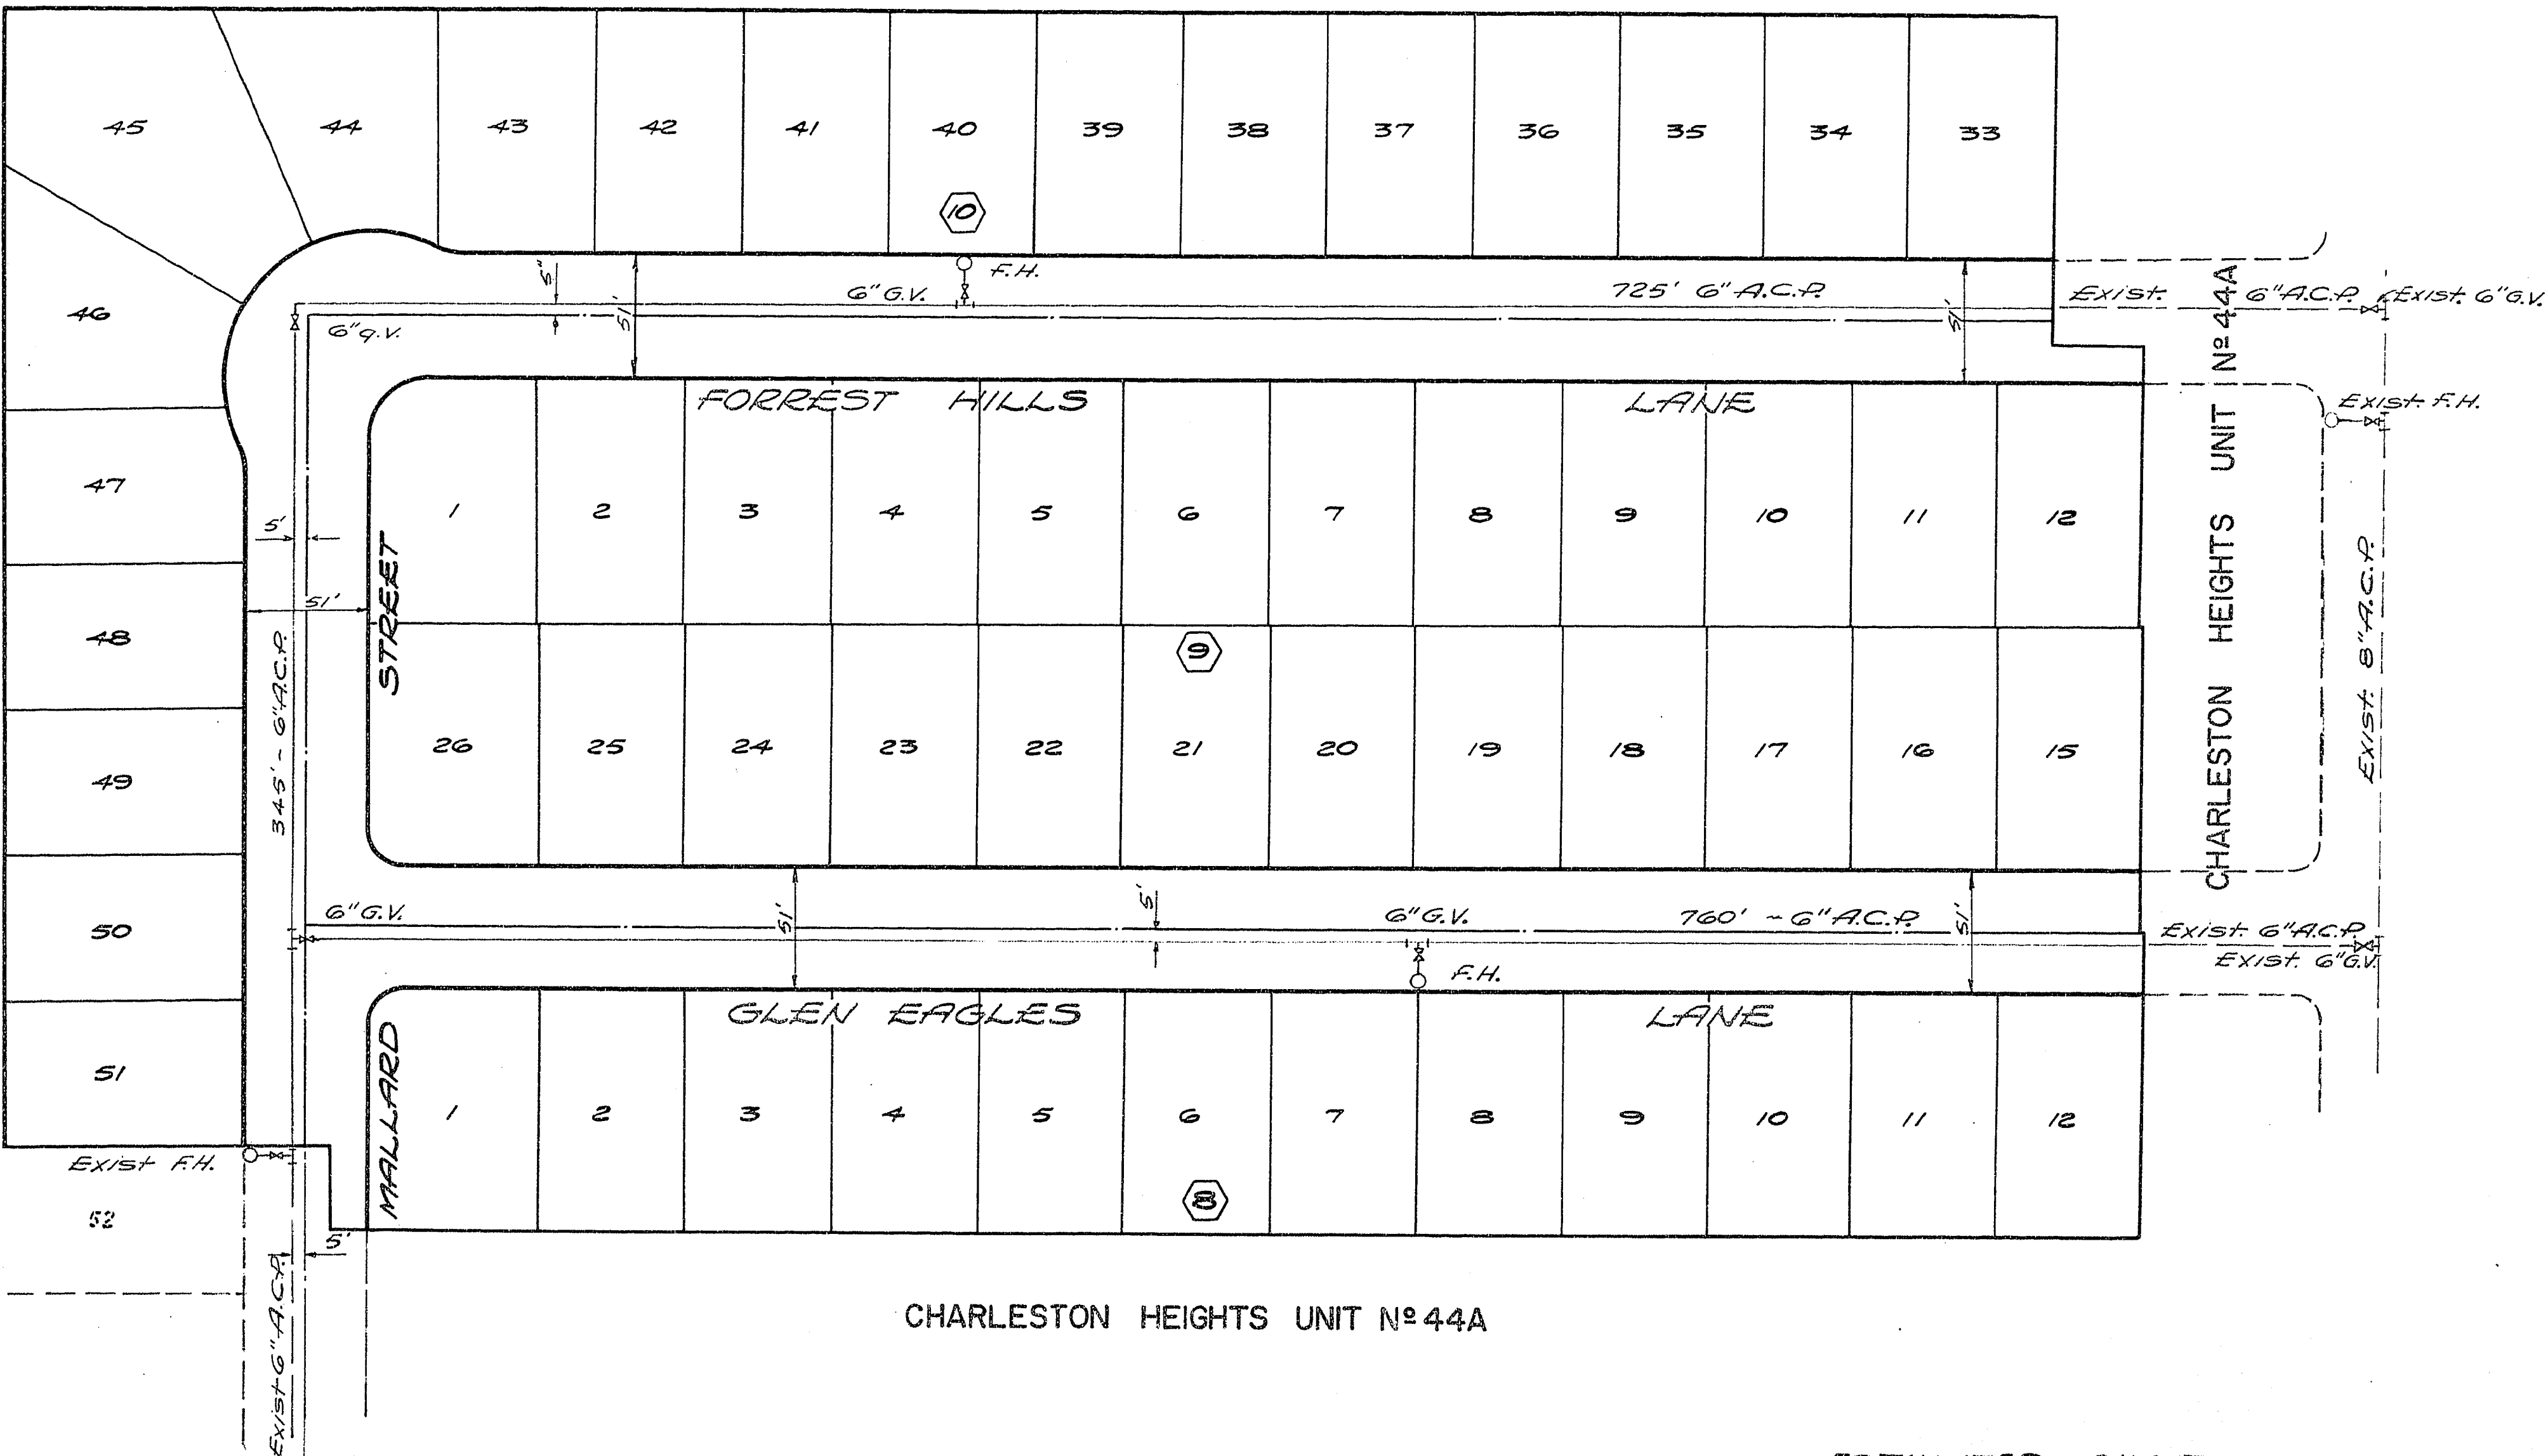



UNDEVELOPED

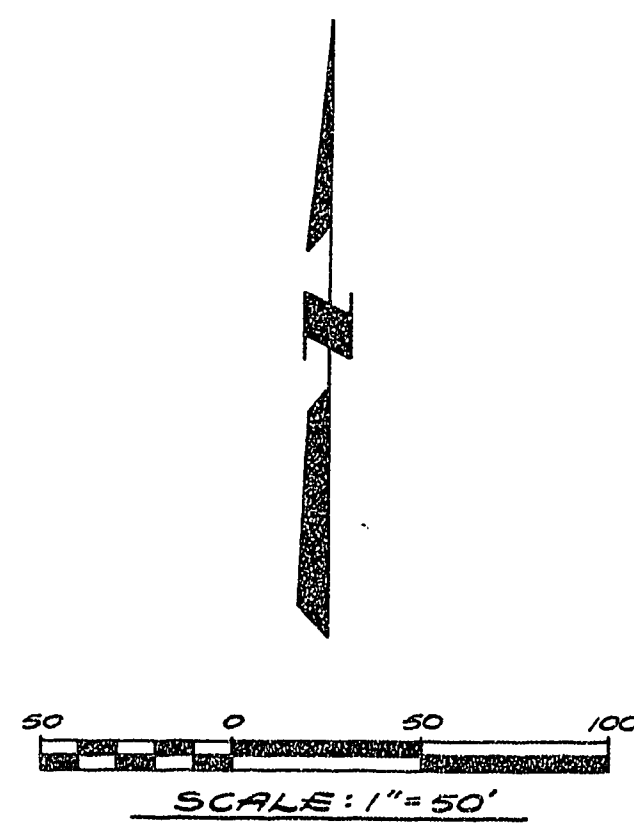

CHARLESTON HEIGHTS UNIT No. 44A

ESTIMATED QUANTITIES

6" A.C.P.	1830 Lin. Ft.
6" Gate Valves	4 EA.
Fire Hydrants	2 EA.
3/4" Copper Services	55 EA.

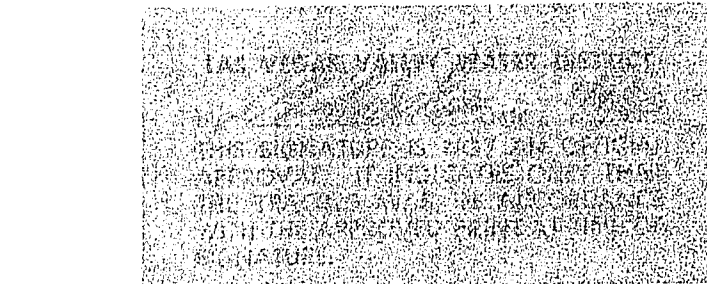


APPROVALS

<u>R. P. Bennett</u>	<u>2-6-63</u>
City Engineer	date
<u>M. Williams</u>	<u>1/8/63</u>
Fire Chief	date
<u>L.V.V.W.D.</u>	date

<u>CHARLESTON HEIGHTS</u> <u>UNIT No. 44-B</u>		
<u>WATER PLAN</u>		
DESIGNED	WESTERN ENGINEERS, INC.	SHEET
DRAWN <u>AS</u>	LAS VEGAS NEVADA	OF
CHECKED	APPROVED <u>[Signature]</u> DATE <u>1-3-63</u>	1

UNDEVELOPED

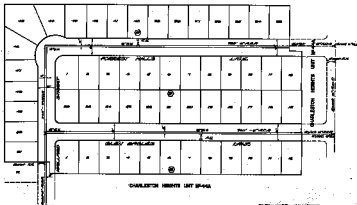

CHARLESTON HEIGHTS UNIT 2P-42

APPROVED
 DATE
 BY
 FOR

APPROVED

DATE

BY

FOR

APPROVED

DATE

BY

FOR