
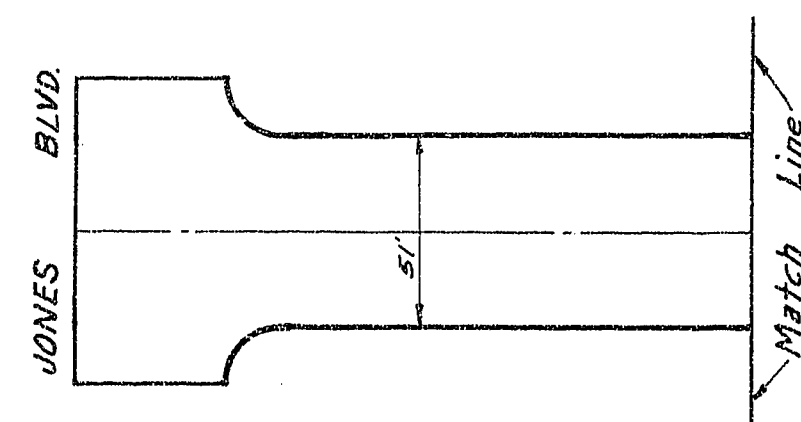


SCALE: 1" = 50'

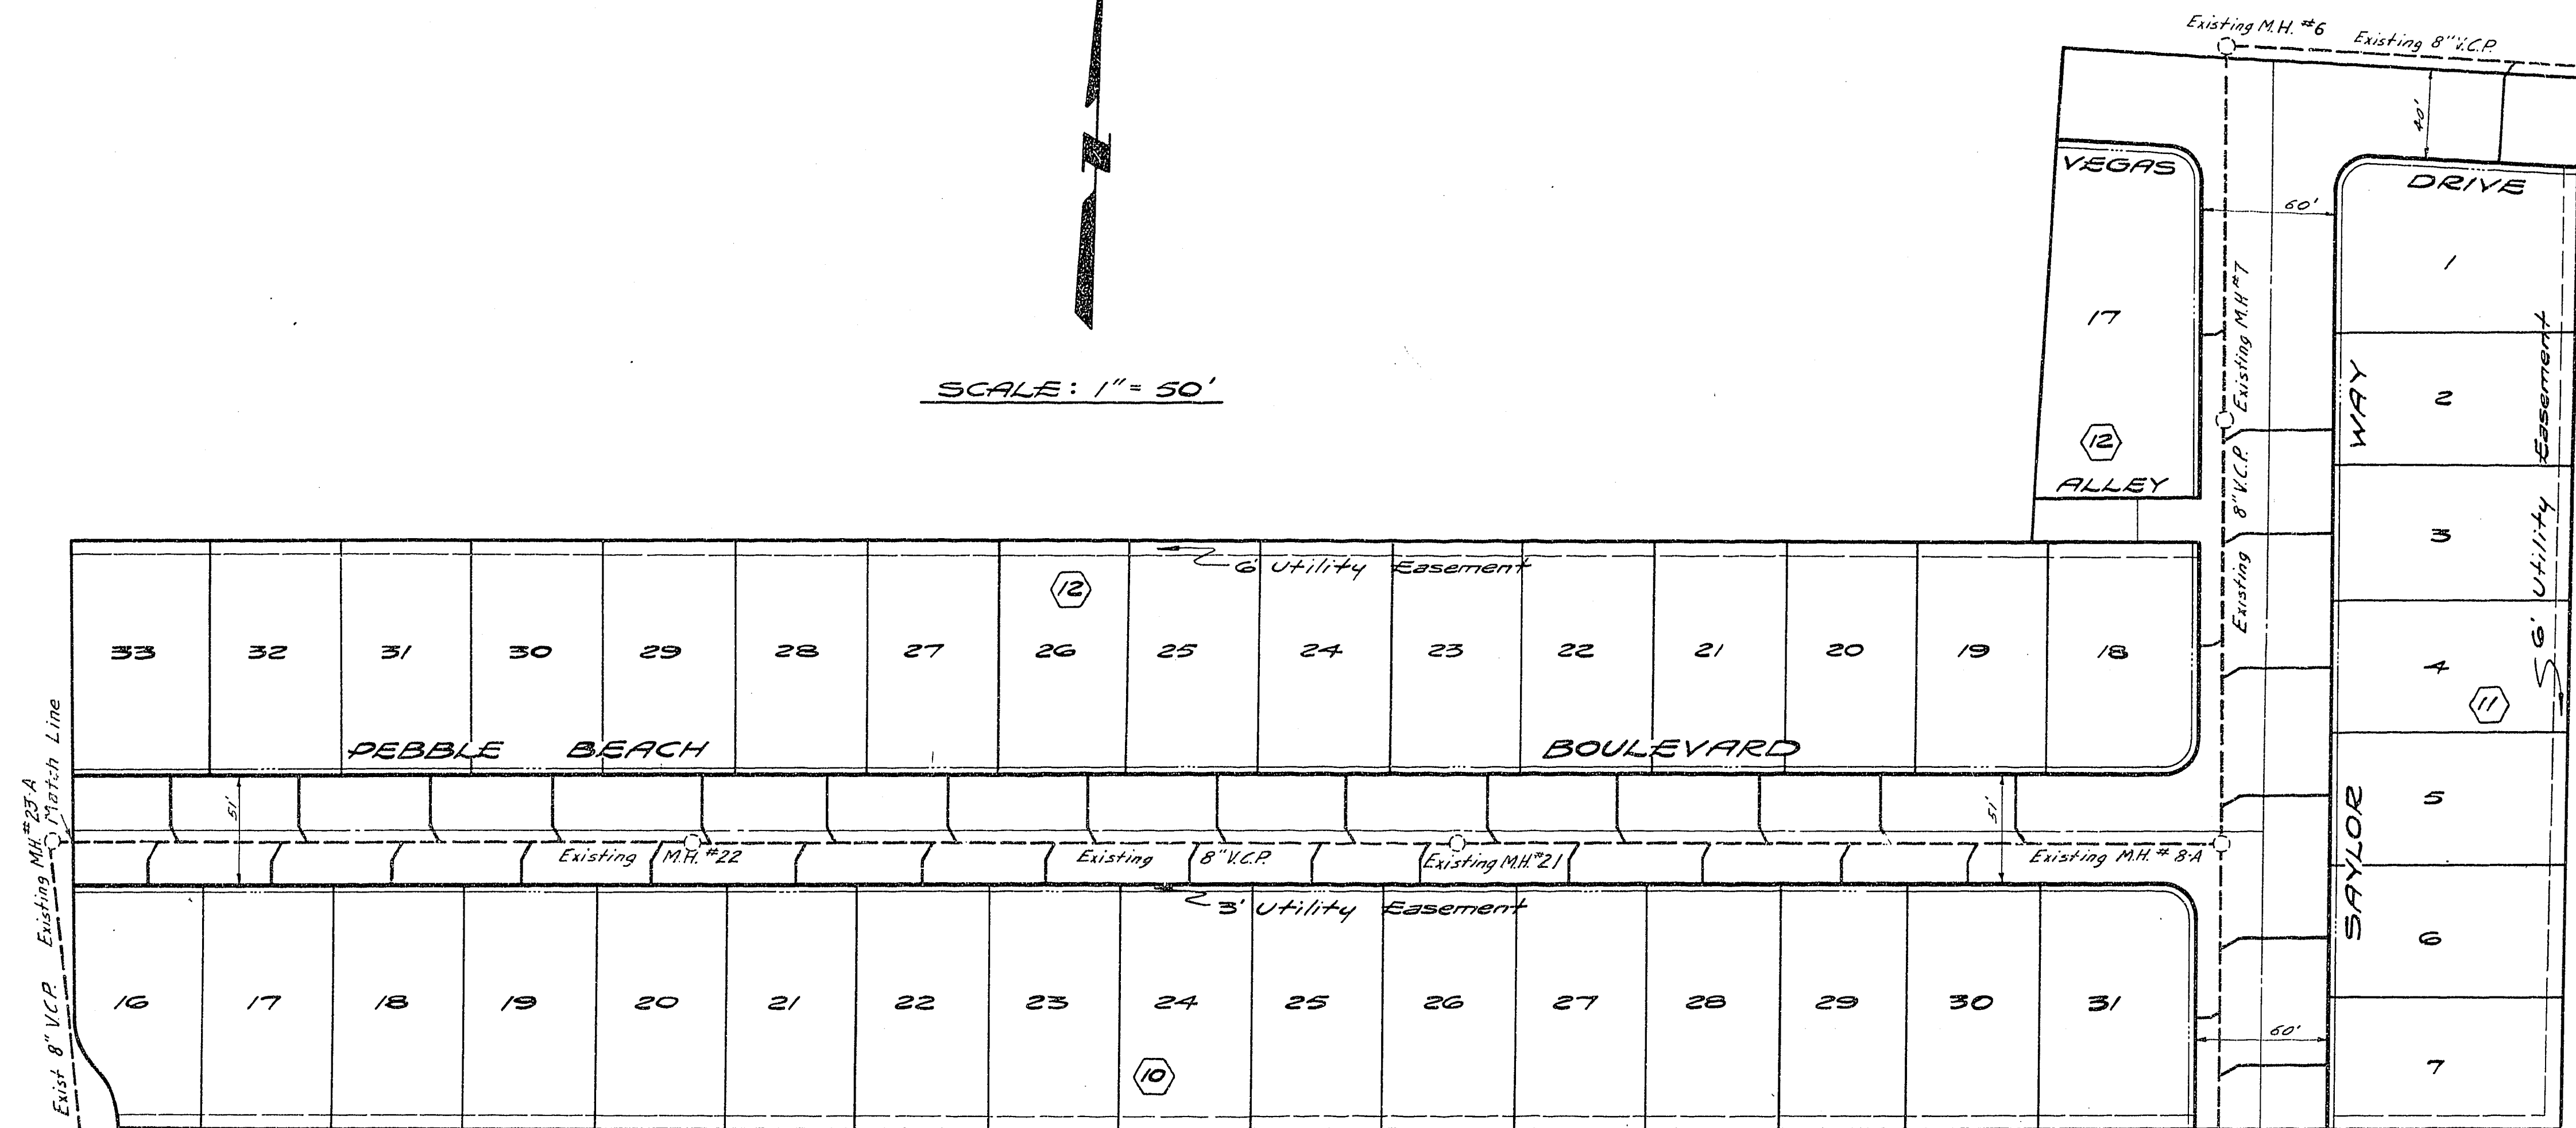

ESTIMATED QUANTITIES
4" V.C.P. 1200 L.F.

Note: Location of the laterals are
to be determined in the field.

APPROVALS

City Engineer 4-5-63
Field Engineer Date

CHARLESTON HEIGHTS
UNIT NO 44-C

SEWER PLAN

DESIGNED	WESTERN ENGINEERS, INC.	SHEET
DRAWN BY	LAS VEGAS NEVADA	OF
CHECKED	APPROVED DATE 2-12-63	1

