
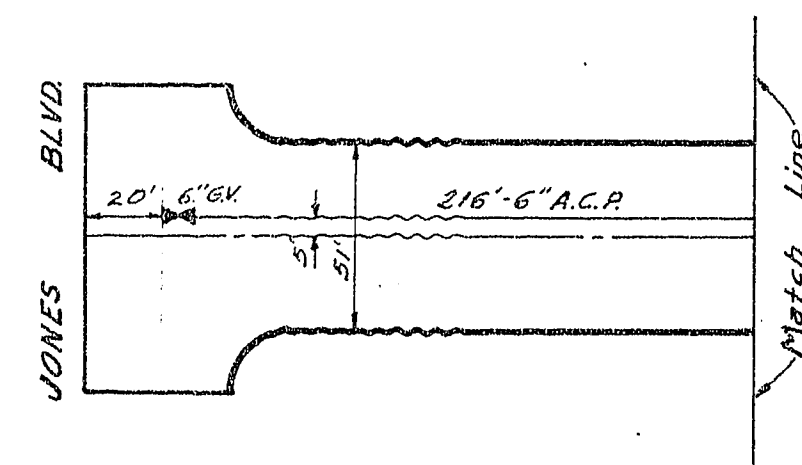


SCALE: 1" = 50'

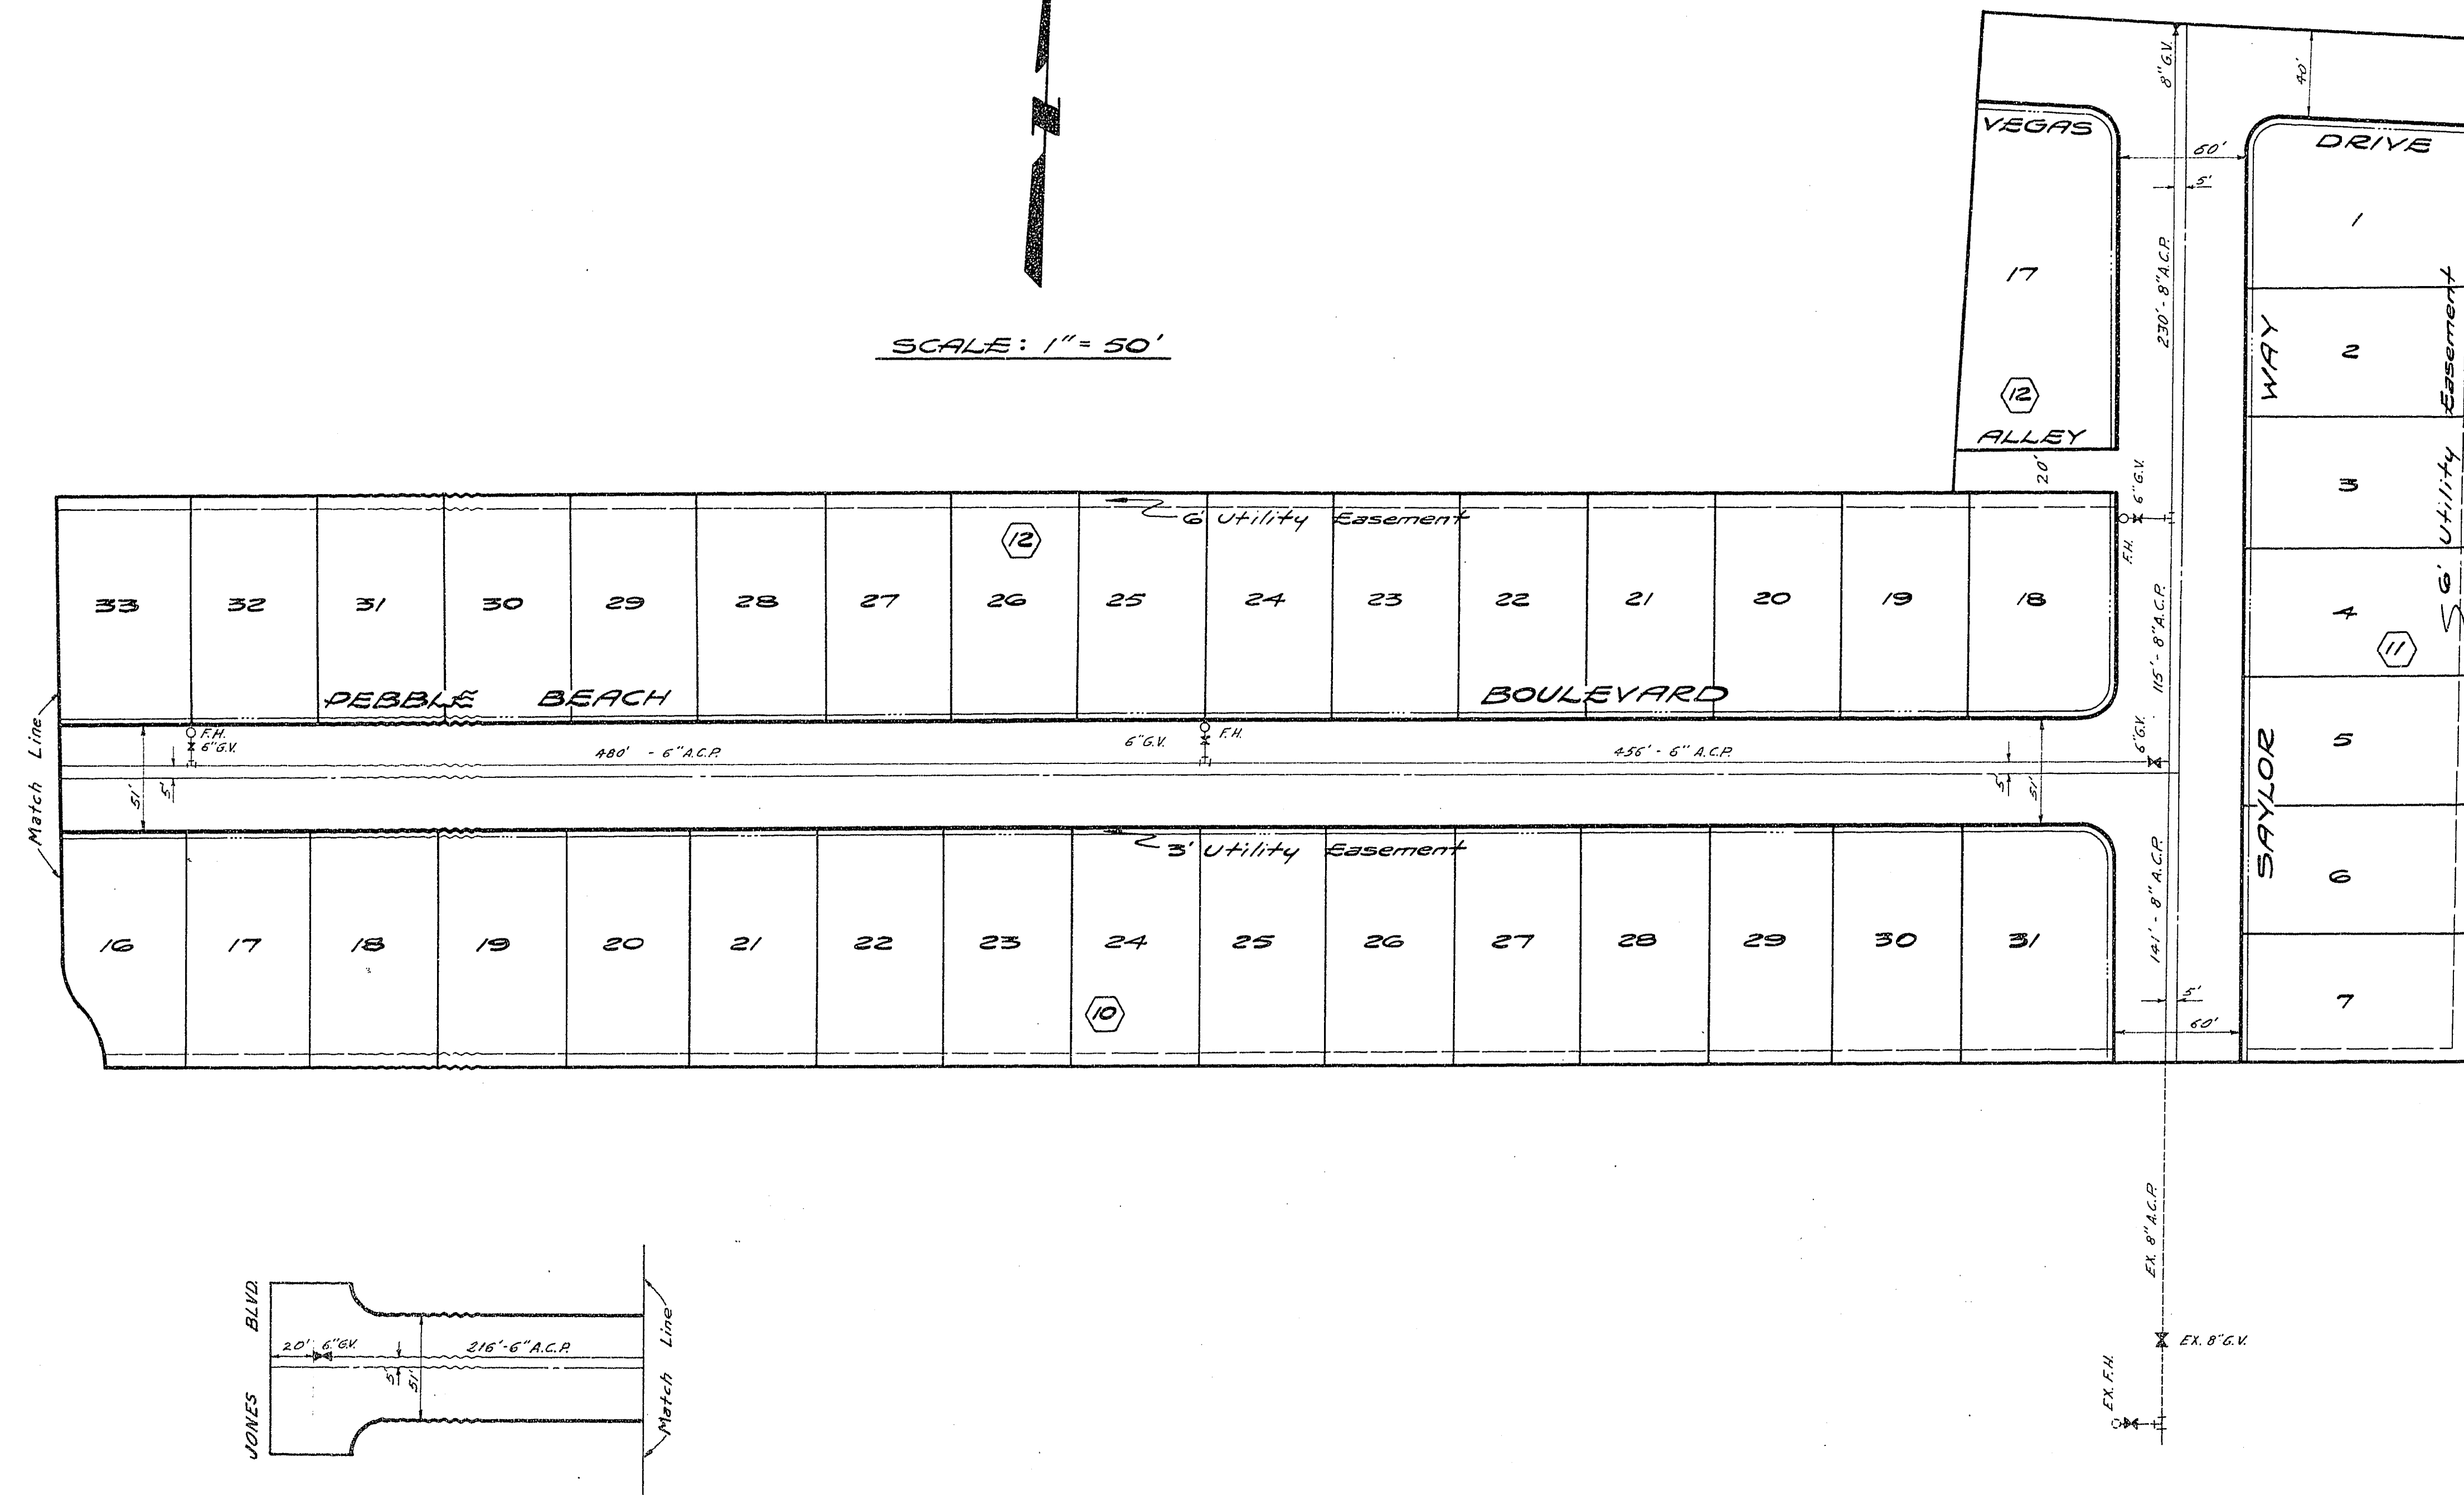

ESTIMATED QUANTITIES

6" A.C.P.	1152 Lin. Ft.
8" A.C.P.	486 Lin. Ft.
Fire Hydrants	3 Each
Copper Service	40 Each


APPROVALS

<i>[Signature]</i>	<u>4-5-63</u>
City Engineer	Date
<i>[Signature]</i>	<u>3/5/63</u>
Fire Chief	Date

CHARLESTON HEIGHTS
UNIT No 44-C

WATER PLAN

DESIGNED	WESTERN ENGINEERS, INC.	SHEET
DRAWN BY	LAS VEGAS NEVADA	1 OF
CHECKED	APPR. <i>[Signature]</i> DATE 2-12-63	1

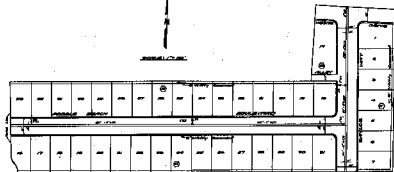





