


PLAN
NOTE: SEE SHEET 1

PROFILE
NOTE: SEE SHEET 1

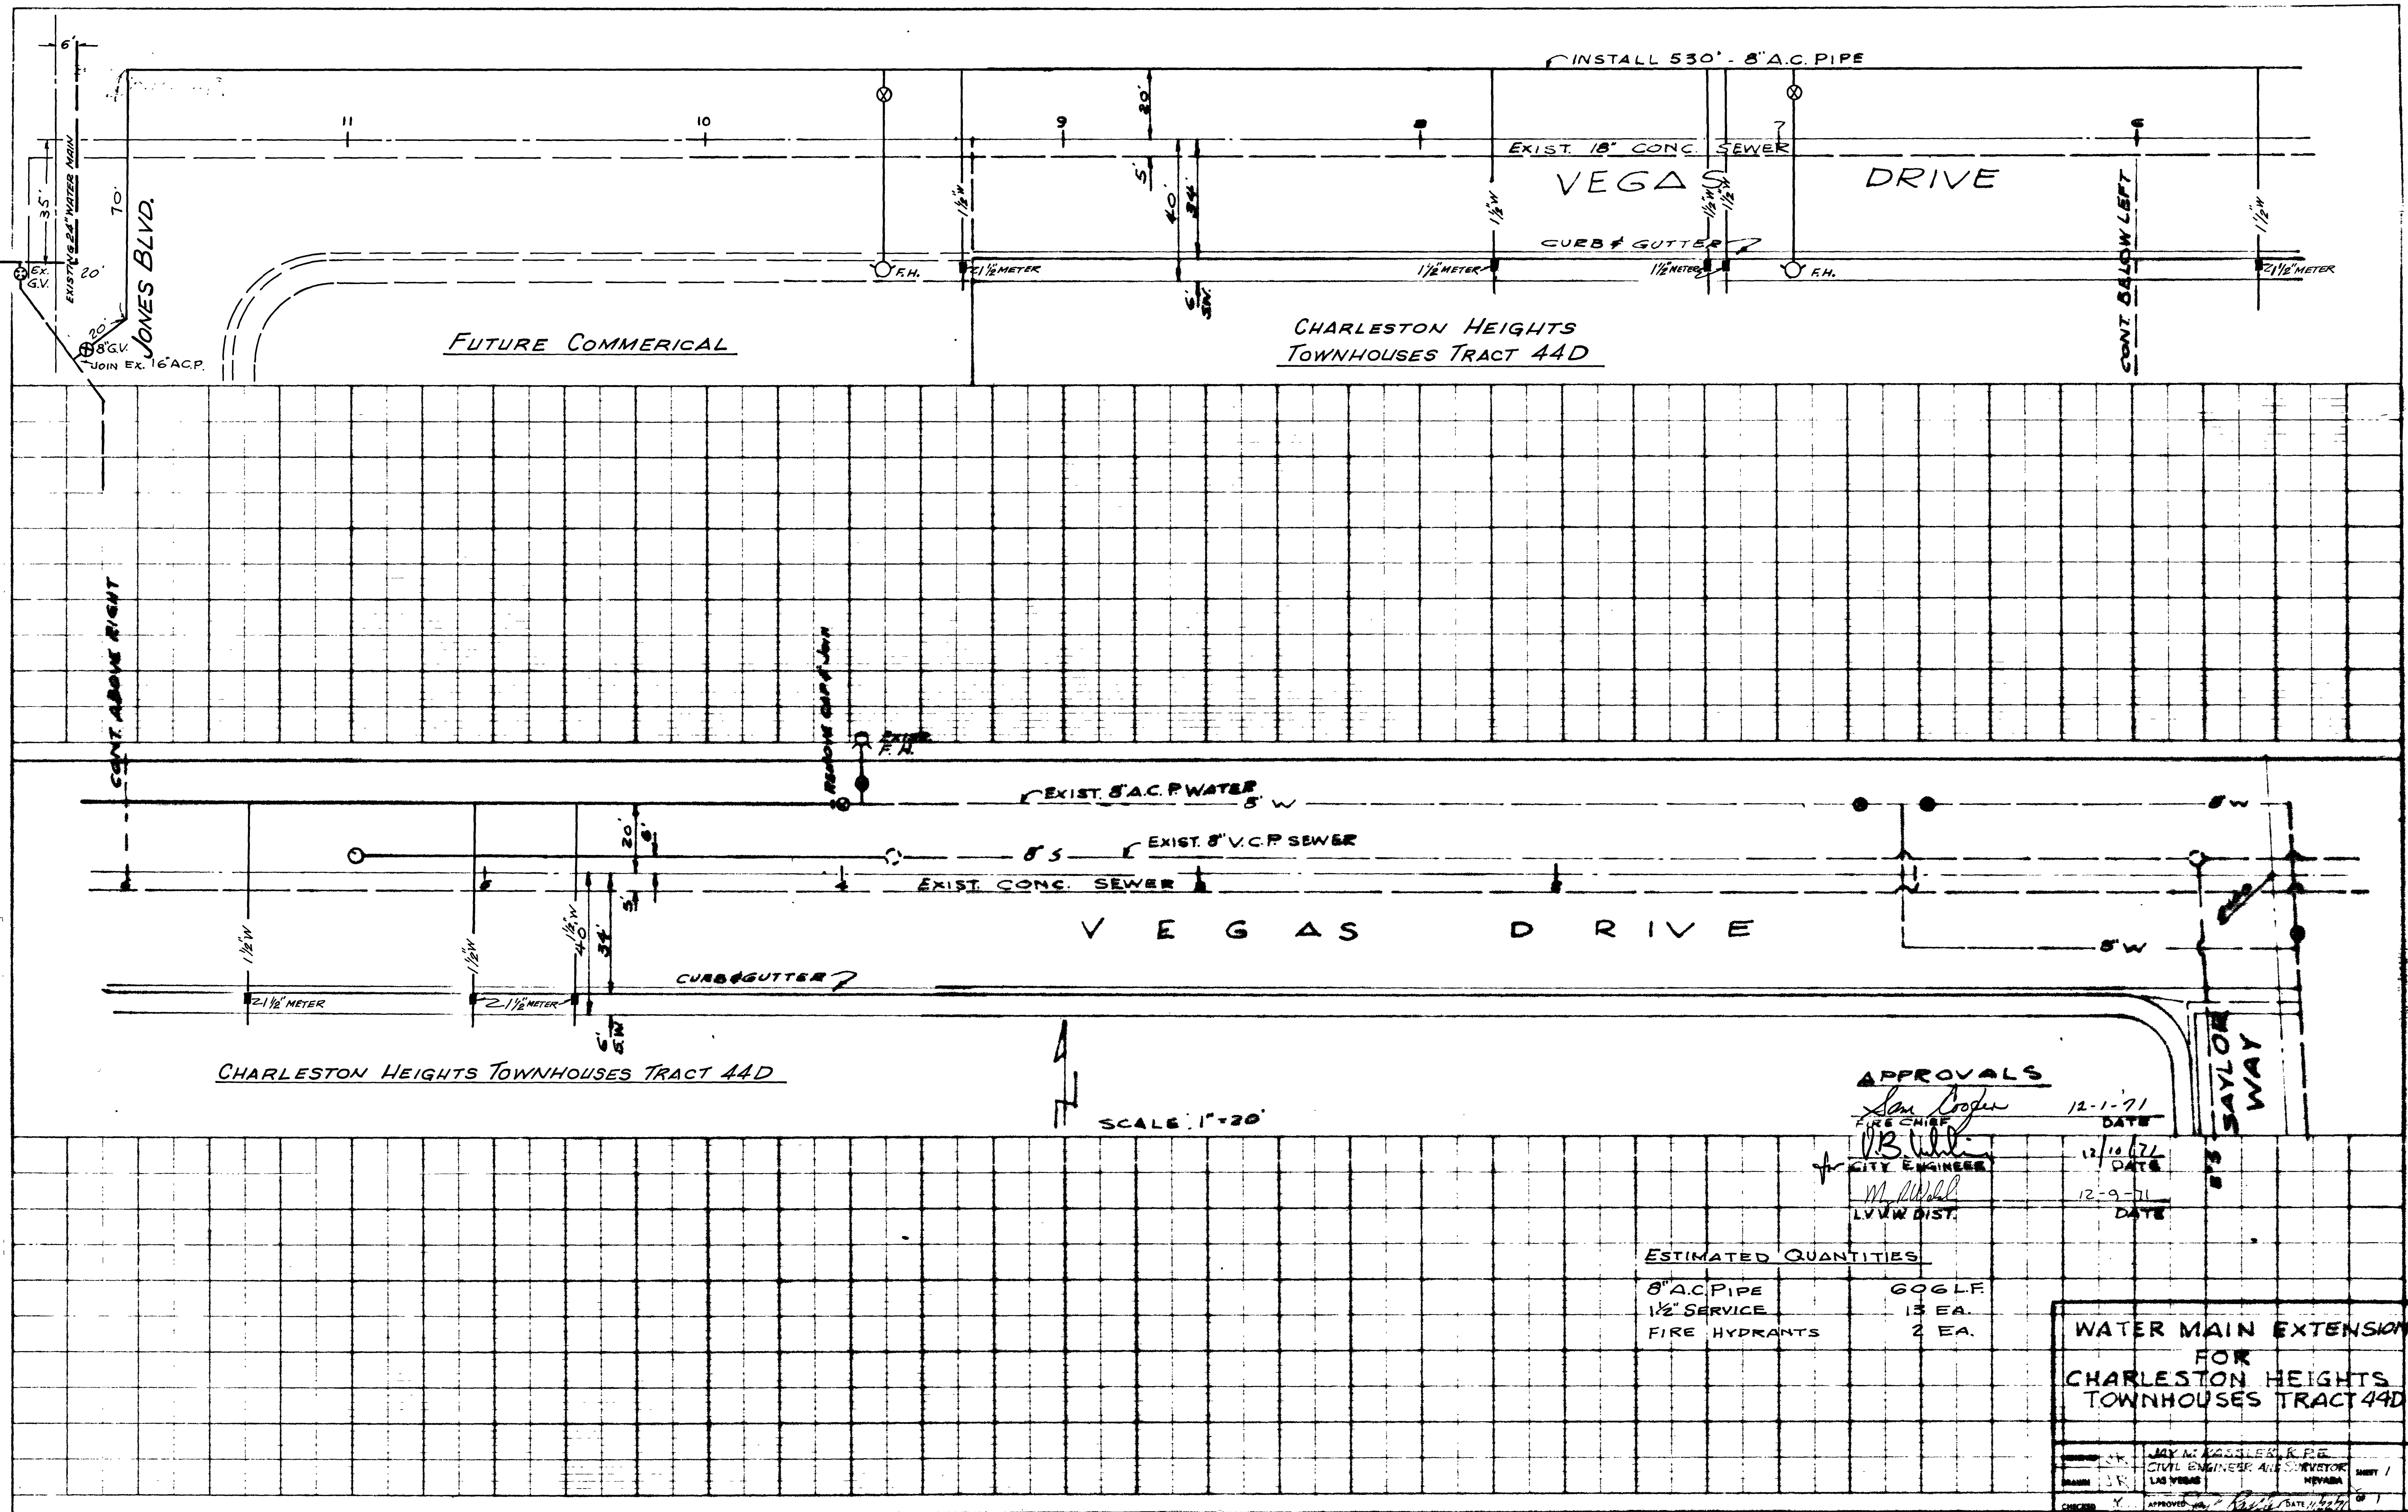

APPROVALS
Sam Cooper 12-1-71
FIRE CHIEF DATE
B. L. Williams 12-10-71
CITY ENGINEER DATE
M. J. Hall 12-9-71
LVVW DIST. DATE


ESTIMATED QUANTITIES	
8" A.C. PIPE	606 LF.
1/2" SERVICE	13 EA.
FIRE HYDRANTS	2 EA.

**WATER MAIN EXTENSION
FOR
CHARLESTON HEIGHTS
TOWNHOUSES TRACT 44D**

DESIGNED BY	JAY M. BOSSLEY, R.E.	SHEET 1
DRAWN BY	LEE YODAS	
CHECKED BY	APPROVED BY	DATE 12/1/71

K-E PLATE 2, PLAN PROFILE
12-1-71

5674-1040-44D

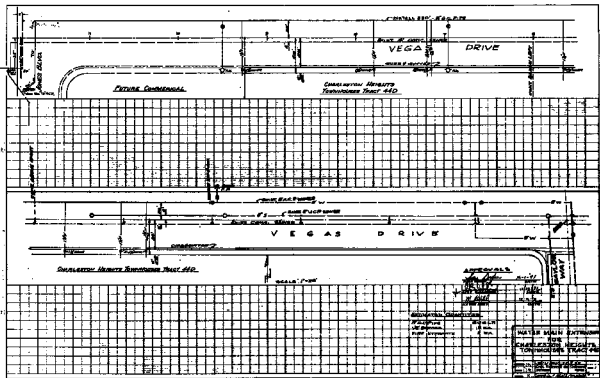

NE 1/4

415, 1-1-78