


SCALE: 1" = 50'

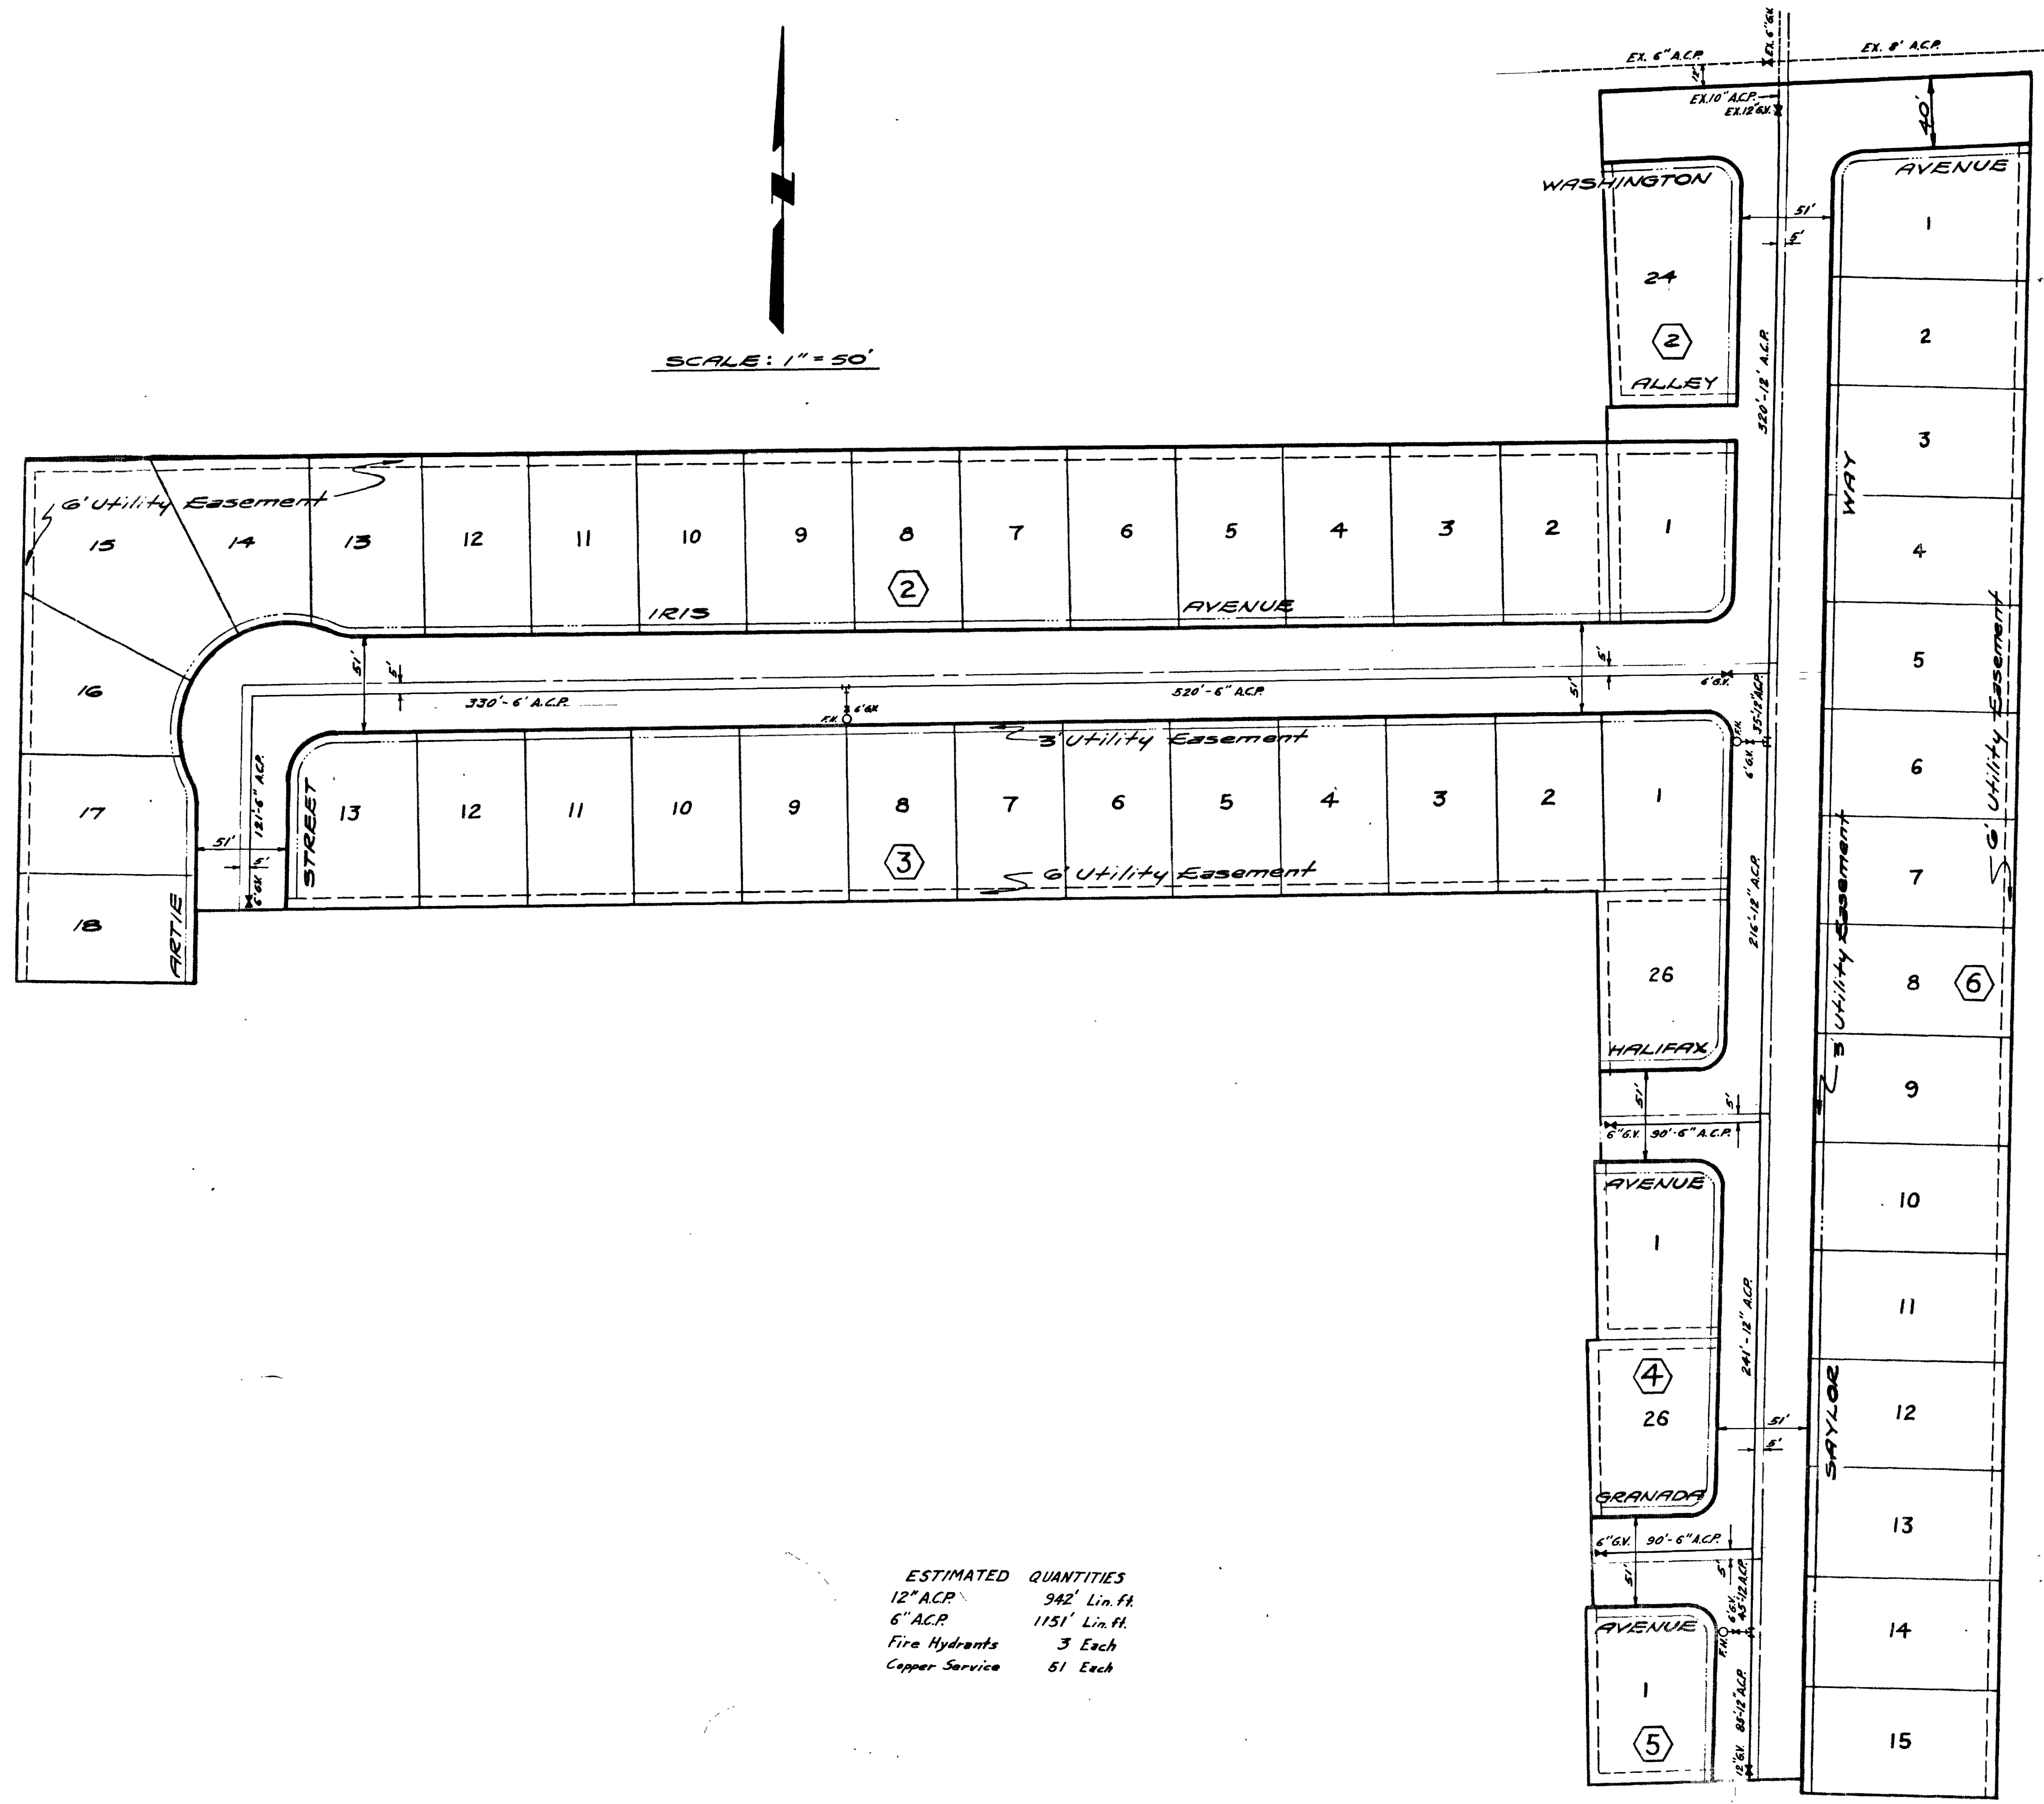


ESTIMATED QUANTITIES
 12" ACP 942' Lin. ft.
 6" ACP 1151' Lin. ft.
 Fire Hydrants 3 Each
 Copper Service 51 Each

LAS VEGAS VALLEY WATER DISTRICT
 By *[Signature]* Date 2-15-63
 THIS SIGNATURE IS NOT AN OFFICIAL
 APPROVAL. IT INDICATES ONLY THAT
 THE TRACING WAS IN ACCORDANCE
 WITH THE APPROVED PRINT AT TIME OF
 SIGNATURE.

APPROVALS
R. P. Lauer 3-19-63
 City Engineer Date
C. Williams 3/18/65
 Fire Chief Date

CHARLESTON HEIGHTS TRACT NO 45-A		
WATER PLAN		
DESIGNED	WESTERN ENGINEERS, INC.	SHEET
DRAWN	LAS VEGAS NEVADA	1 OF 1
CHECKED	<i>[Signature]</i>	

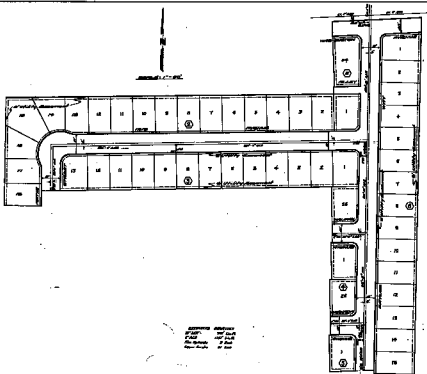







