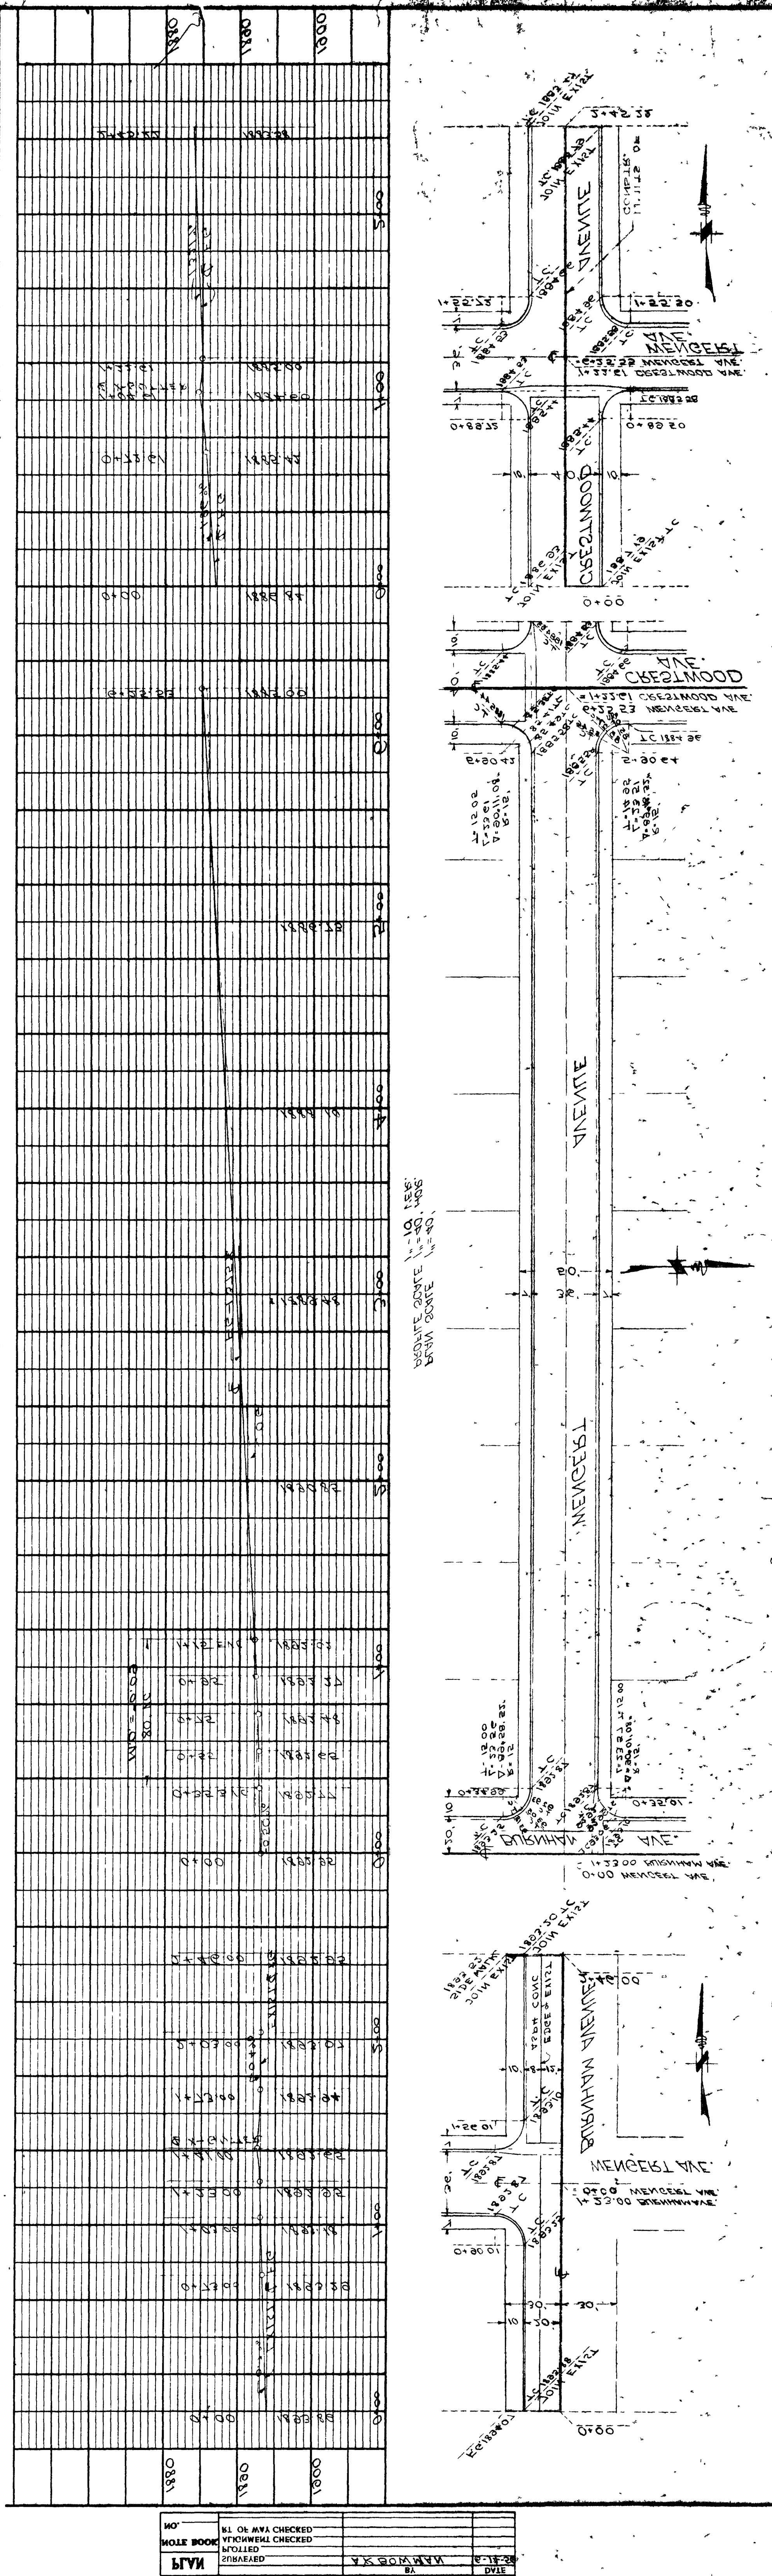


1074-870-3

CITY OF LAS VEGAS
SAFETY AND PUBLIC
ENGINEERING DEPT.


[illegible]




