
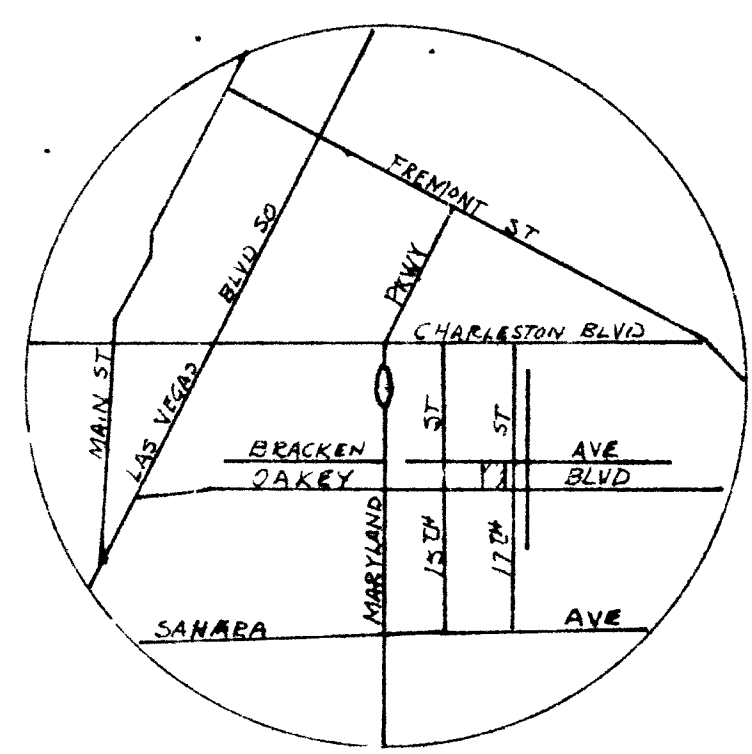


SCALE 1" = 20'

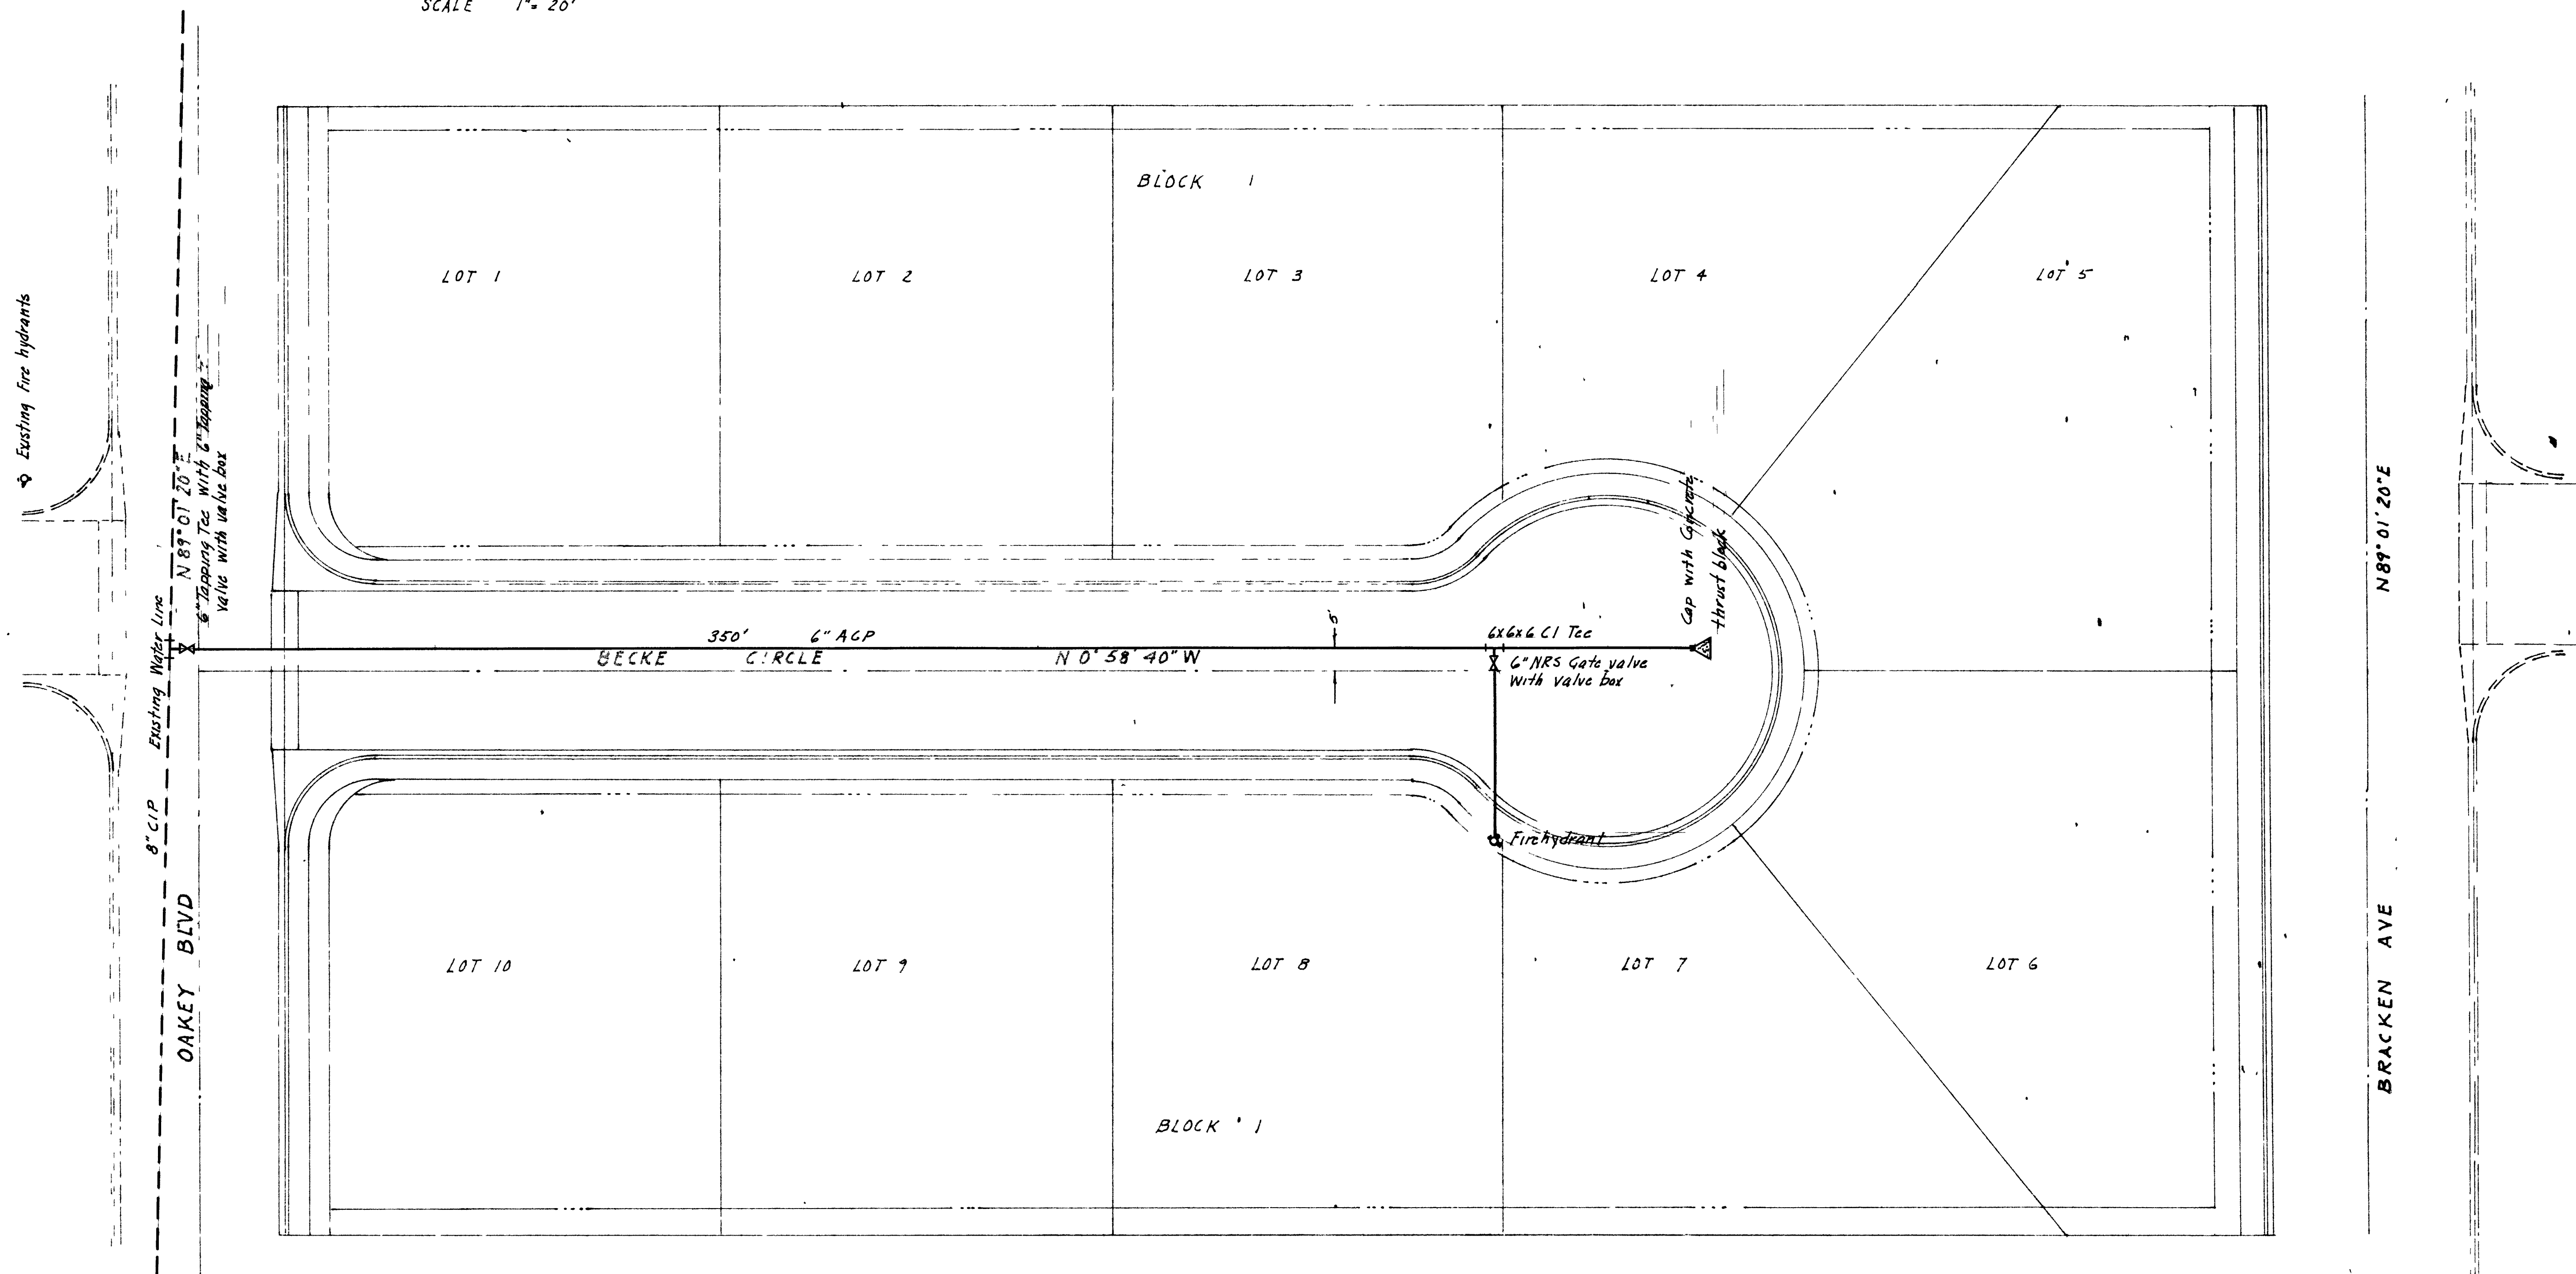

VICINITY MAP

ESTIMATED	QUANTITIES
DESCRIPTION	QUANTITY
WATER LINE 6" ACP	395 L.F.
FIRE HYDRANT	1 EA.
WATER SERVICES	10 EA.

NOTE: FIREHYDRANT LOCATED 100' BACK OF PROPERTY LINE 3'x5' CONCRETE SLAB TO BE CONSTRUCTED AROUND FIREHYDRANT.

APPROVALS


Chad Williams FIRE CHIEF DATE 5/1/63
 CITY ENGINEER *R. P. Jones* DATE 6-10-63

WATER DESIGN
 BECKE SUBDIVISION
 JACK K. LEAVITT

REGISTERED PROFESSIONAL ENGINEER
 LAND SURVEYOR
 DESIGNED *Jack K. Leavitt* RE JOB
 CHECKED *Jack K. Leavitt* RE 807

SHEET 1 OF 1

LAS VEGAS VALLEY WATER DISTRICT
 BY *Jack K. Leavitt* DATE 1/23/63
 THIS SIGNATURE IS NOT AN OFFICIAL APPROVAL IT INDICATES ONLY THAT THE TRACING WAS IN ACCORDANCE WITH THE APPROVED PRINT AT TIME OF SIGNATURE
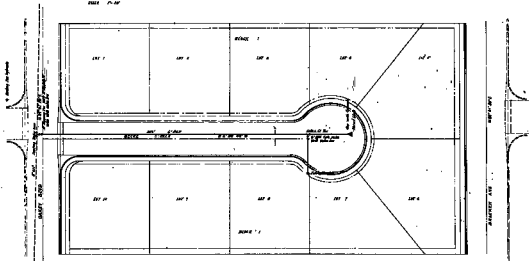



APPROVALS



WATER DESIGN
BECKE SUBDIVISION
JACK K. LEAVITT

REGISTERED PROFESSIONAL ENGINEER
LAND SURVEYOR

