



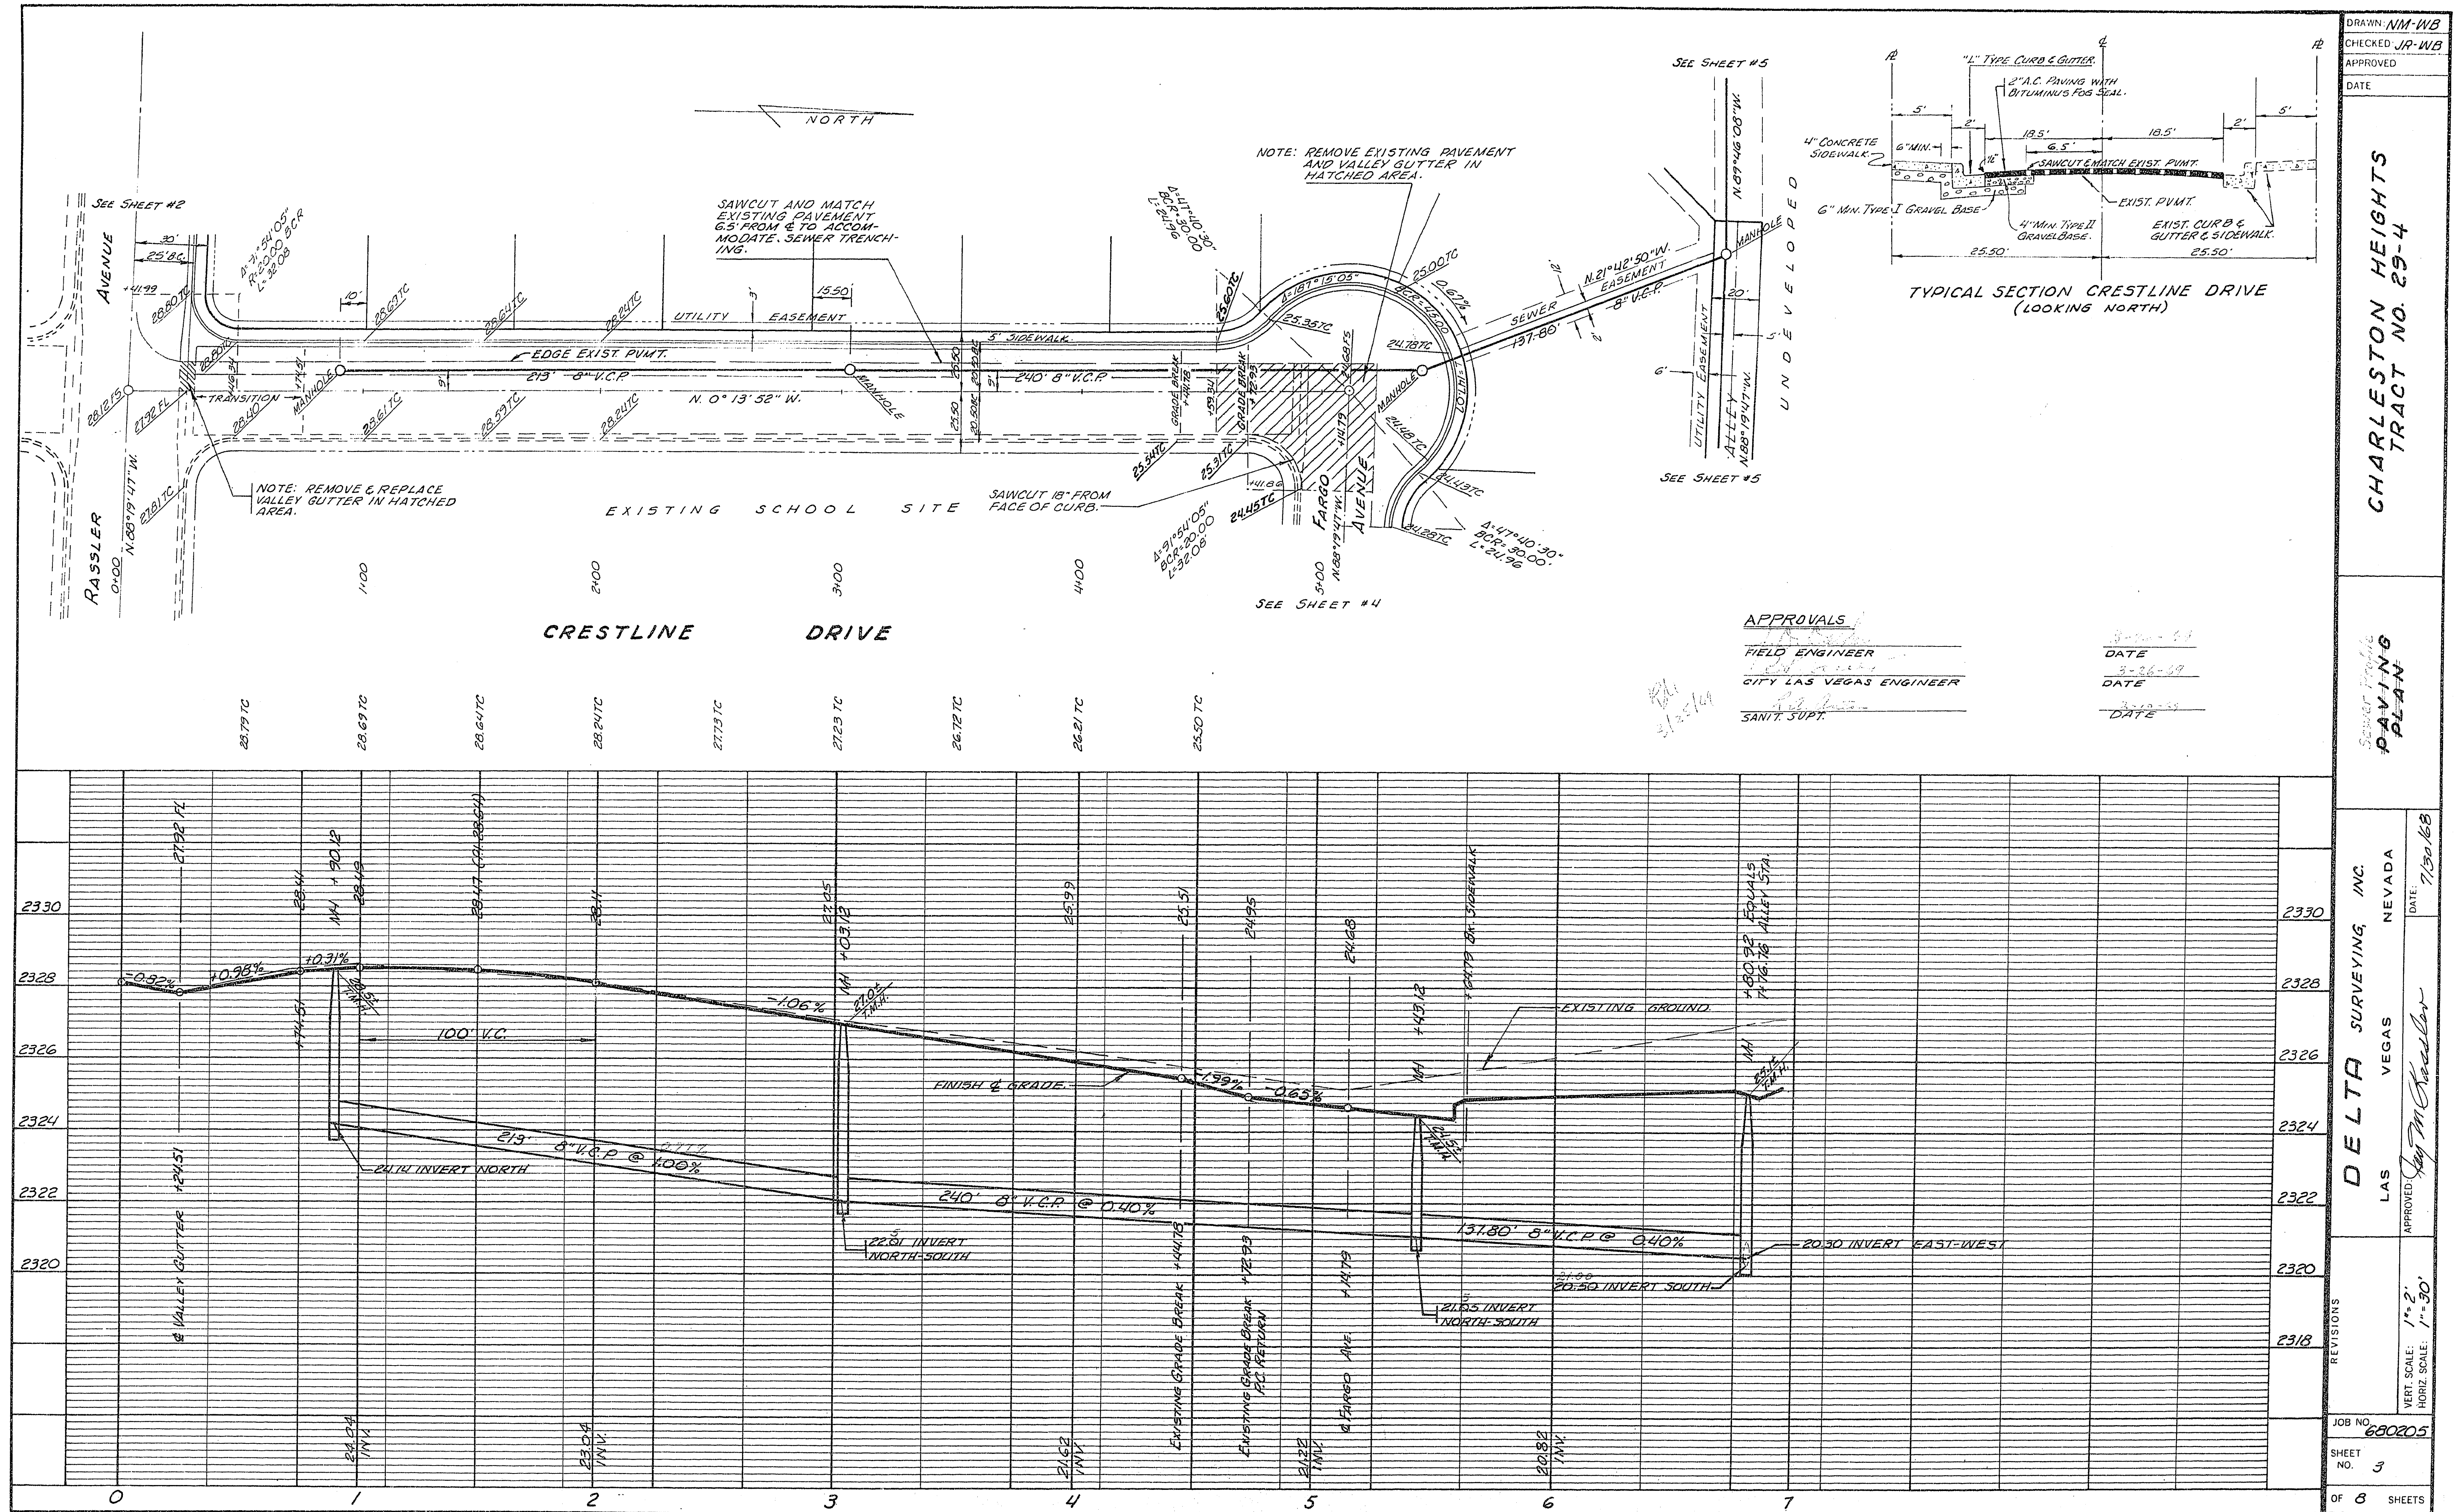

DRAWN: NM-WB
CHECKED: JR-WB
APPROVED:
DATE:

CHARLESTON HEIGHTS
TRACT NO. 29-4

PAVING
PLAN

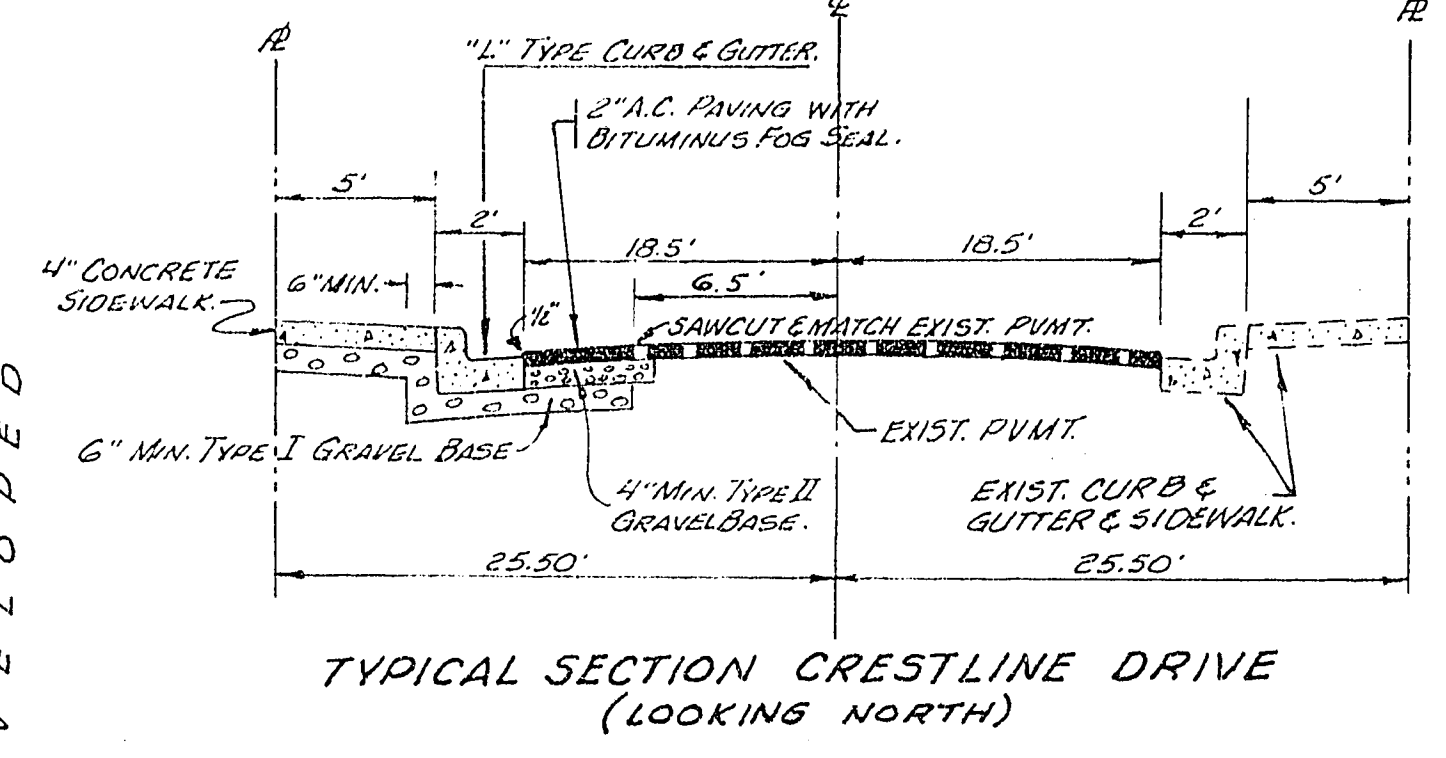

APPROVALS

FIELD ENGINEER: _____ DATE: 8-26-19
CITY LAS VEGAS ENGINEER: _____ DATE: 8-26-19
SANIT. SUPT.: _____ DATE: 8-26-19

