

PLAN	SURVEYED	BY	DATE
	PLOTTED		
	NOTE BOOK	ALIGNED	CHECKED
	NO.		

PROFILE	SURVEYED	BY	DATE
	PLOTTED		
	NOTE BOOK	GRADES	CHECKED
	NO.	STRUCTURE	NOTES

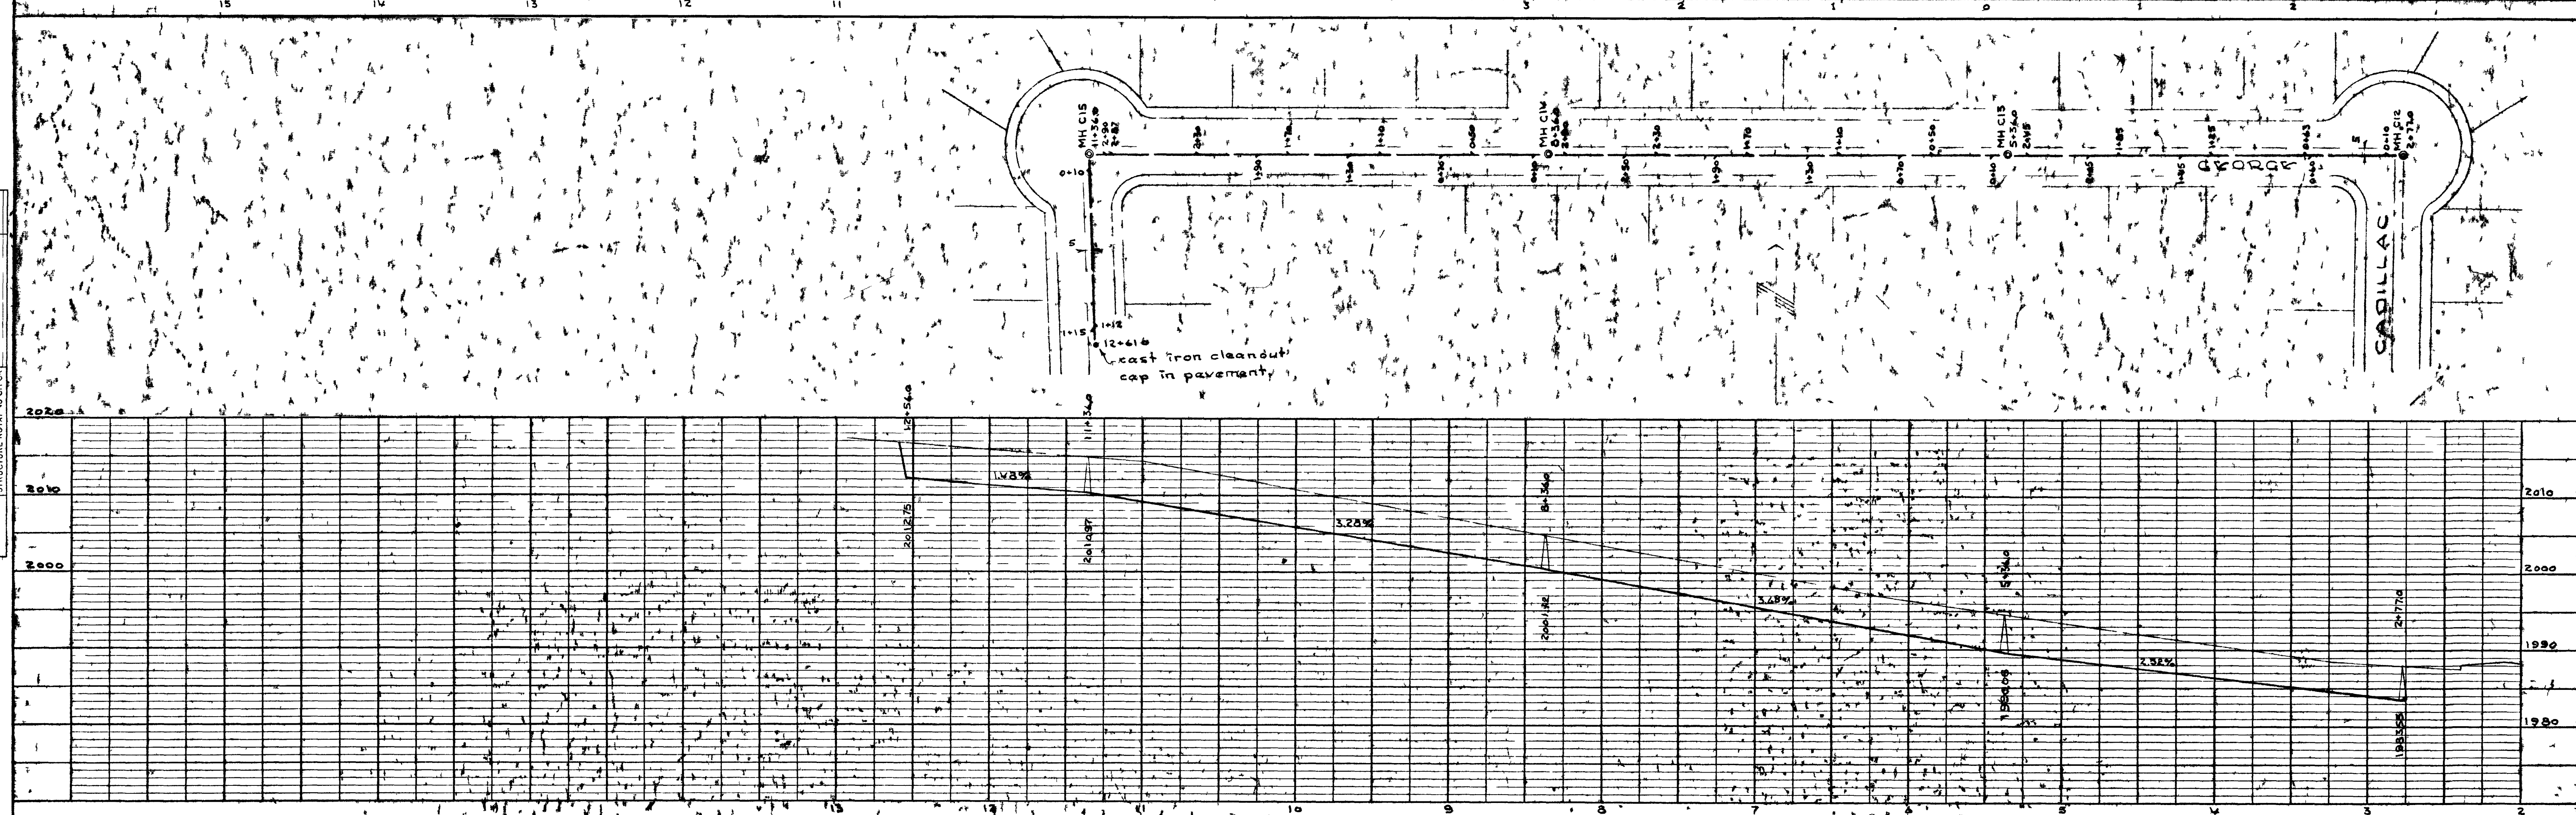
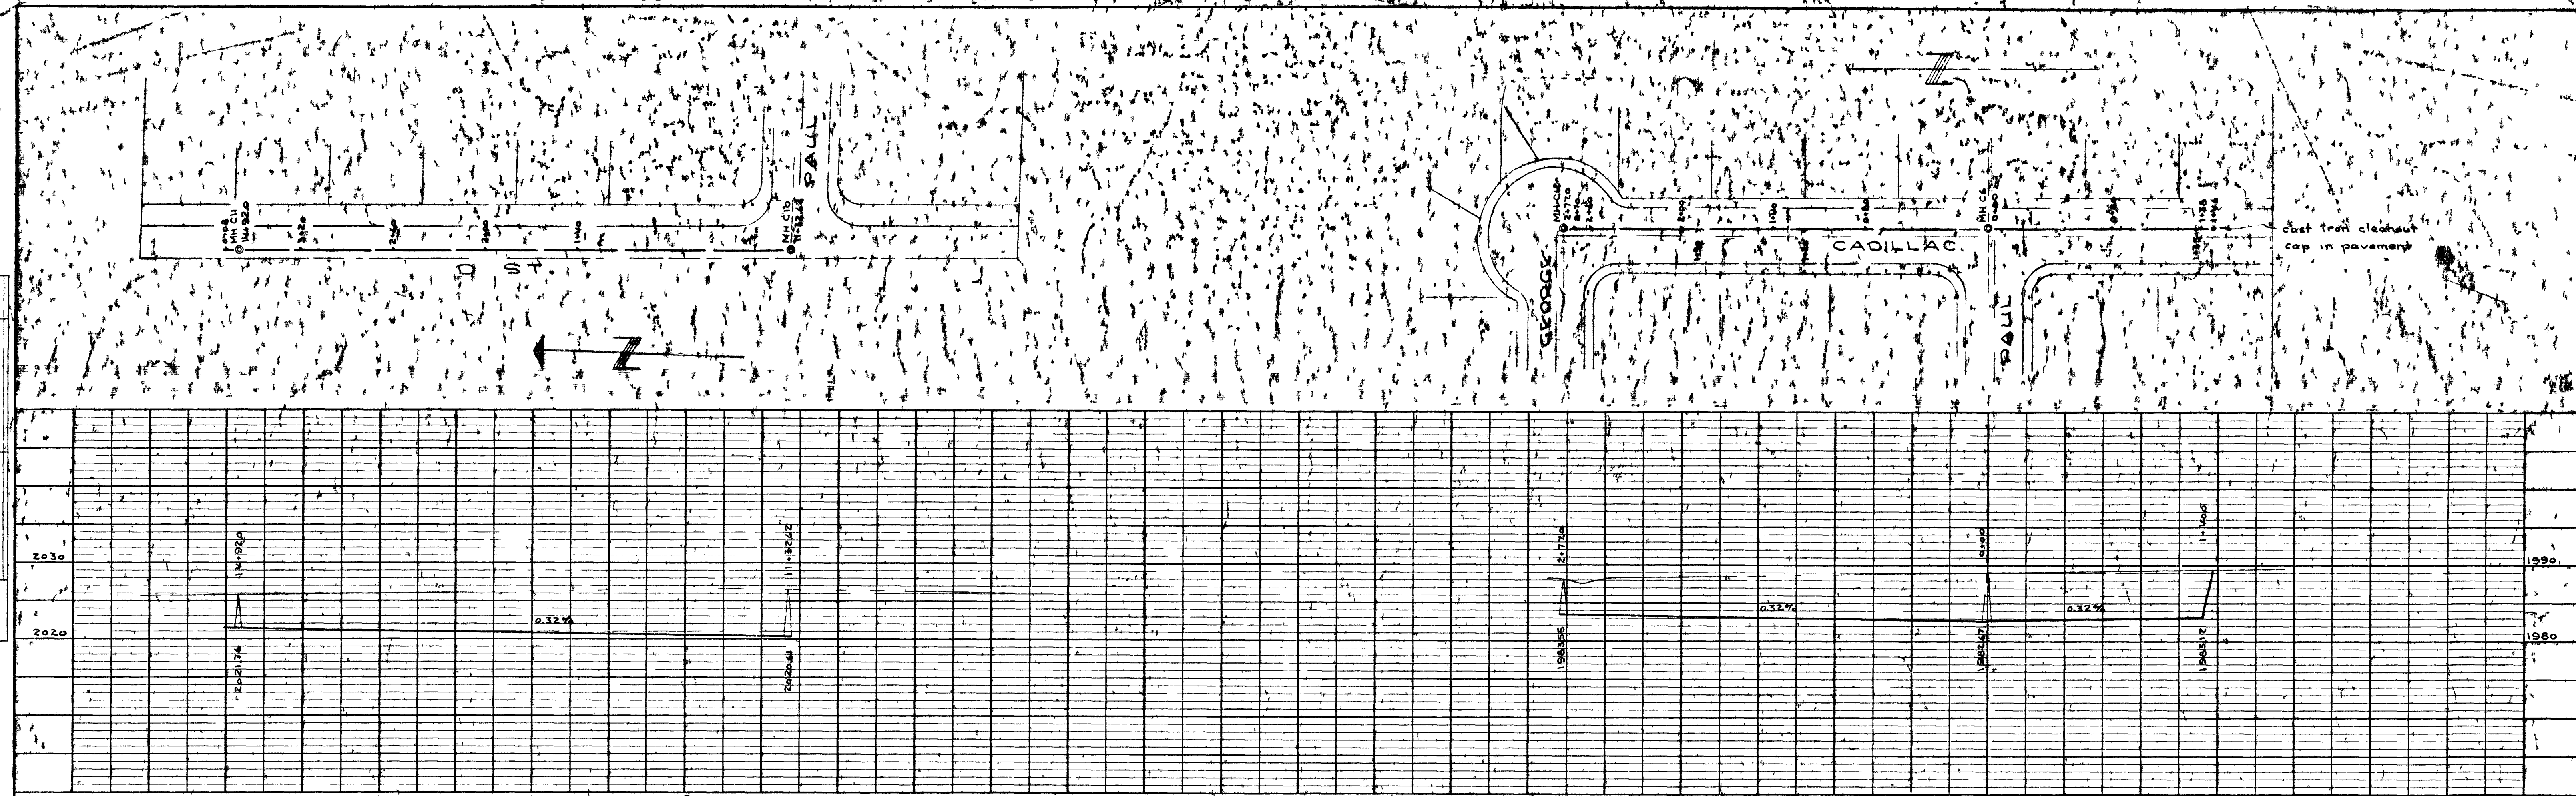


PLATE 2 PLAN PROFILE OF RARE STANDARD
MAY 1958 EDITION, NEW YORK

CONF. ENG. HARLAN BROWN REG. NO. 1209
SASIVOCAS NEVADA
Sewer Plans Cadillac Arms Tract 1
SHEET 5
550103

307Y-1010-7