
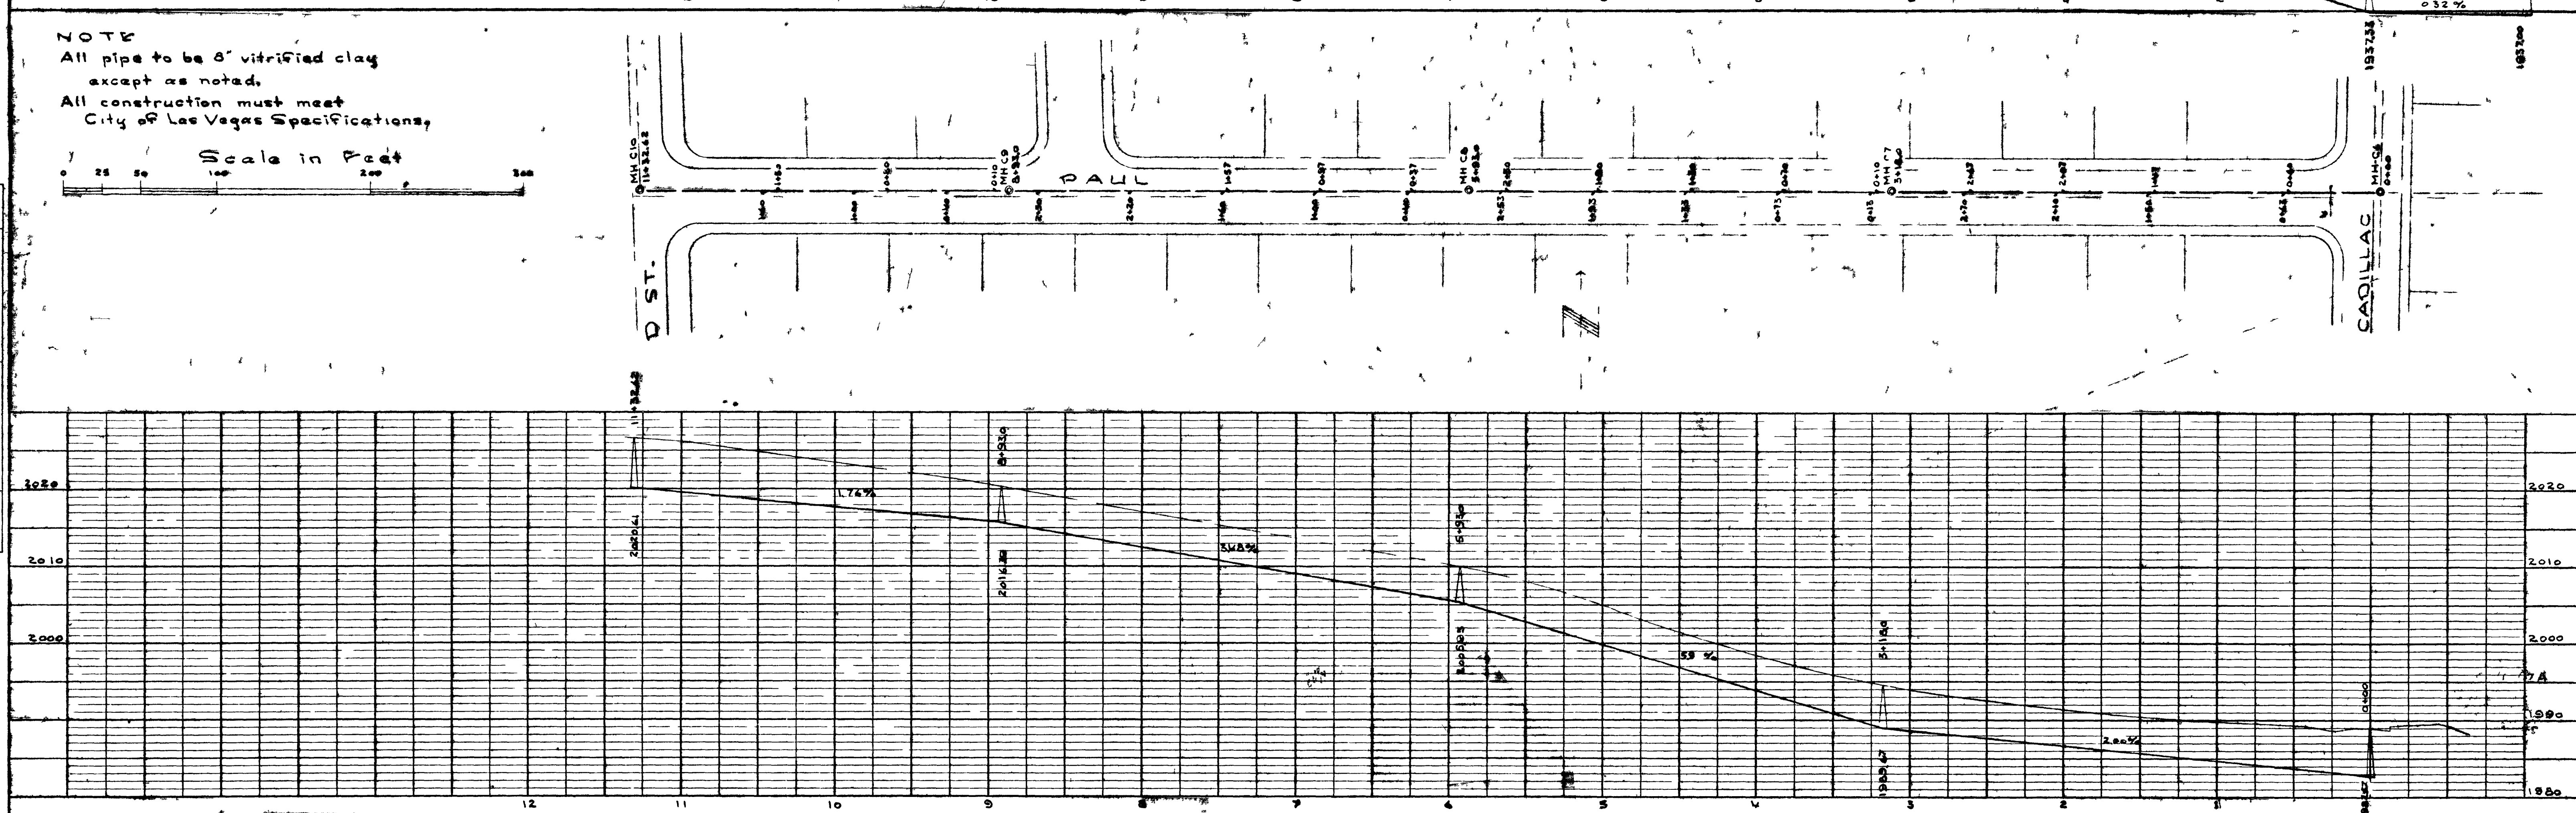


PLAN	SURVED	DATE
NO.	PLotted	
NOTE BOOK	ALIGNMENT CHECKED	
	BY	

PROFILE	SURVED	DATE
NO.	PLotted	
NOTE BOOK	GRADES CHECKED	
	STRUCTURE NOTATIONS CH. CO.	

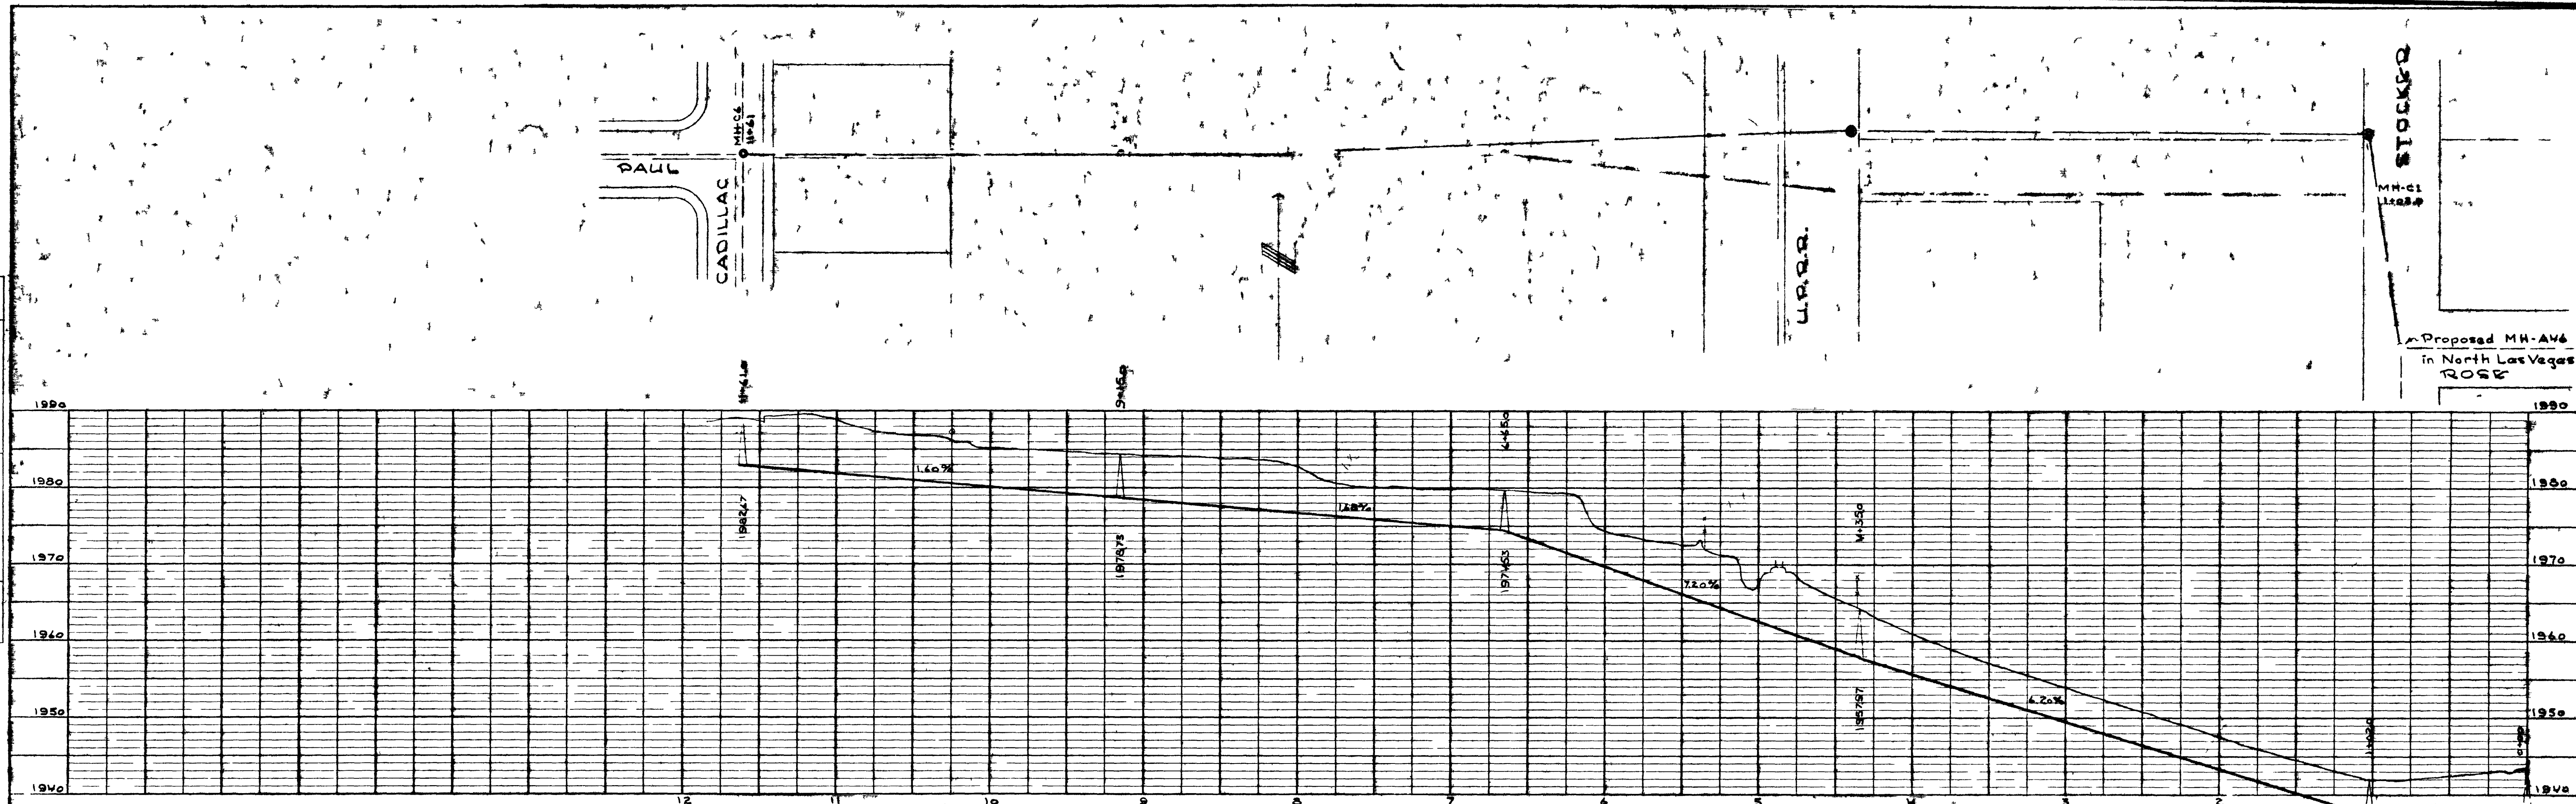

NOTE
All pipe to be 8" vitrified clay
except as noted.
All construction must meet
City of Las Vegas Specifications.

Scale in Feet
0 25 50 100 200

PLATE 2 PLAN PROFILE OF P.A.A.S. STATION
KUTTEL & ESSER CO. NEW YORK

CONS. ENG. HARLAN BROWN REG. NEV. #209
LAS VEGAS, NEVADA.

Sewer Plans for Cadillac Arms Tract 1 SHEET 3
3312

307-1010-1