

PLAN		DATE	
SURVEYED	BY		
PLOTTED	BY		
NOTE BOOK	NO.		
ALIGNMENT CHECKED			
RT. OF WAY CHECKED			

PROFILE		DATE	
SURVEYED	BY		
PLOTTED	BY		
NOTE BOOK	NO.		
STRUCTURE NOTED			

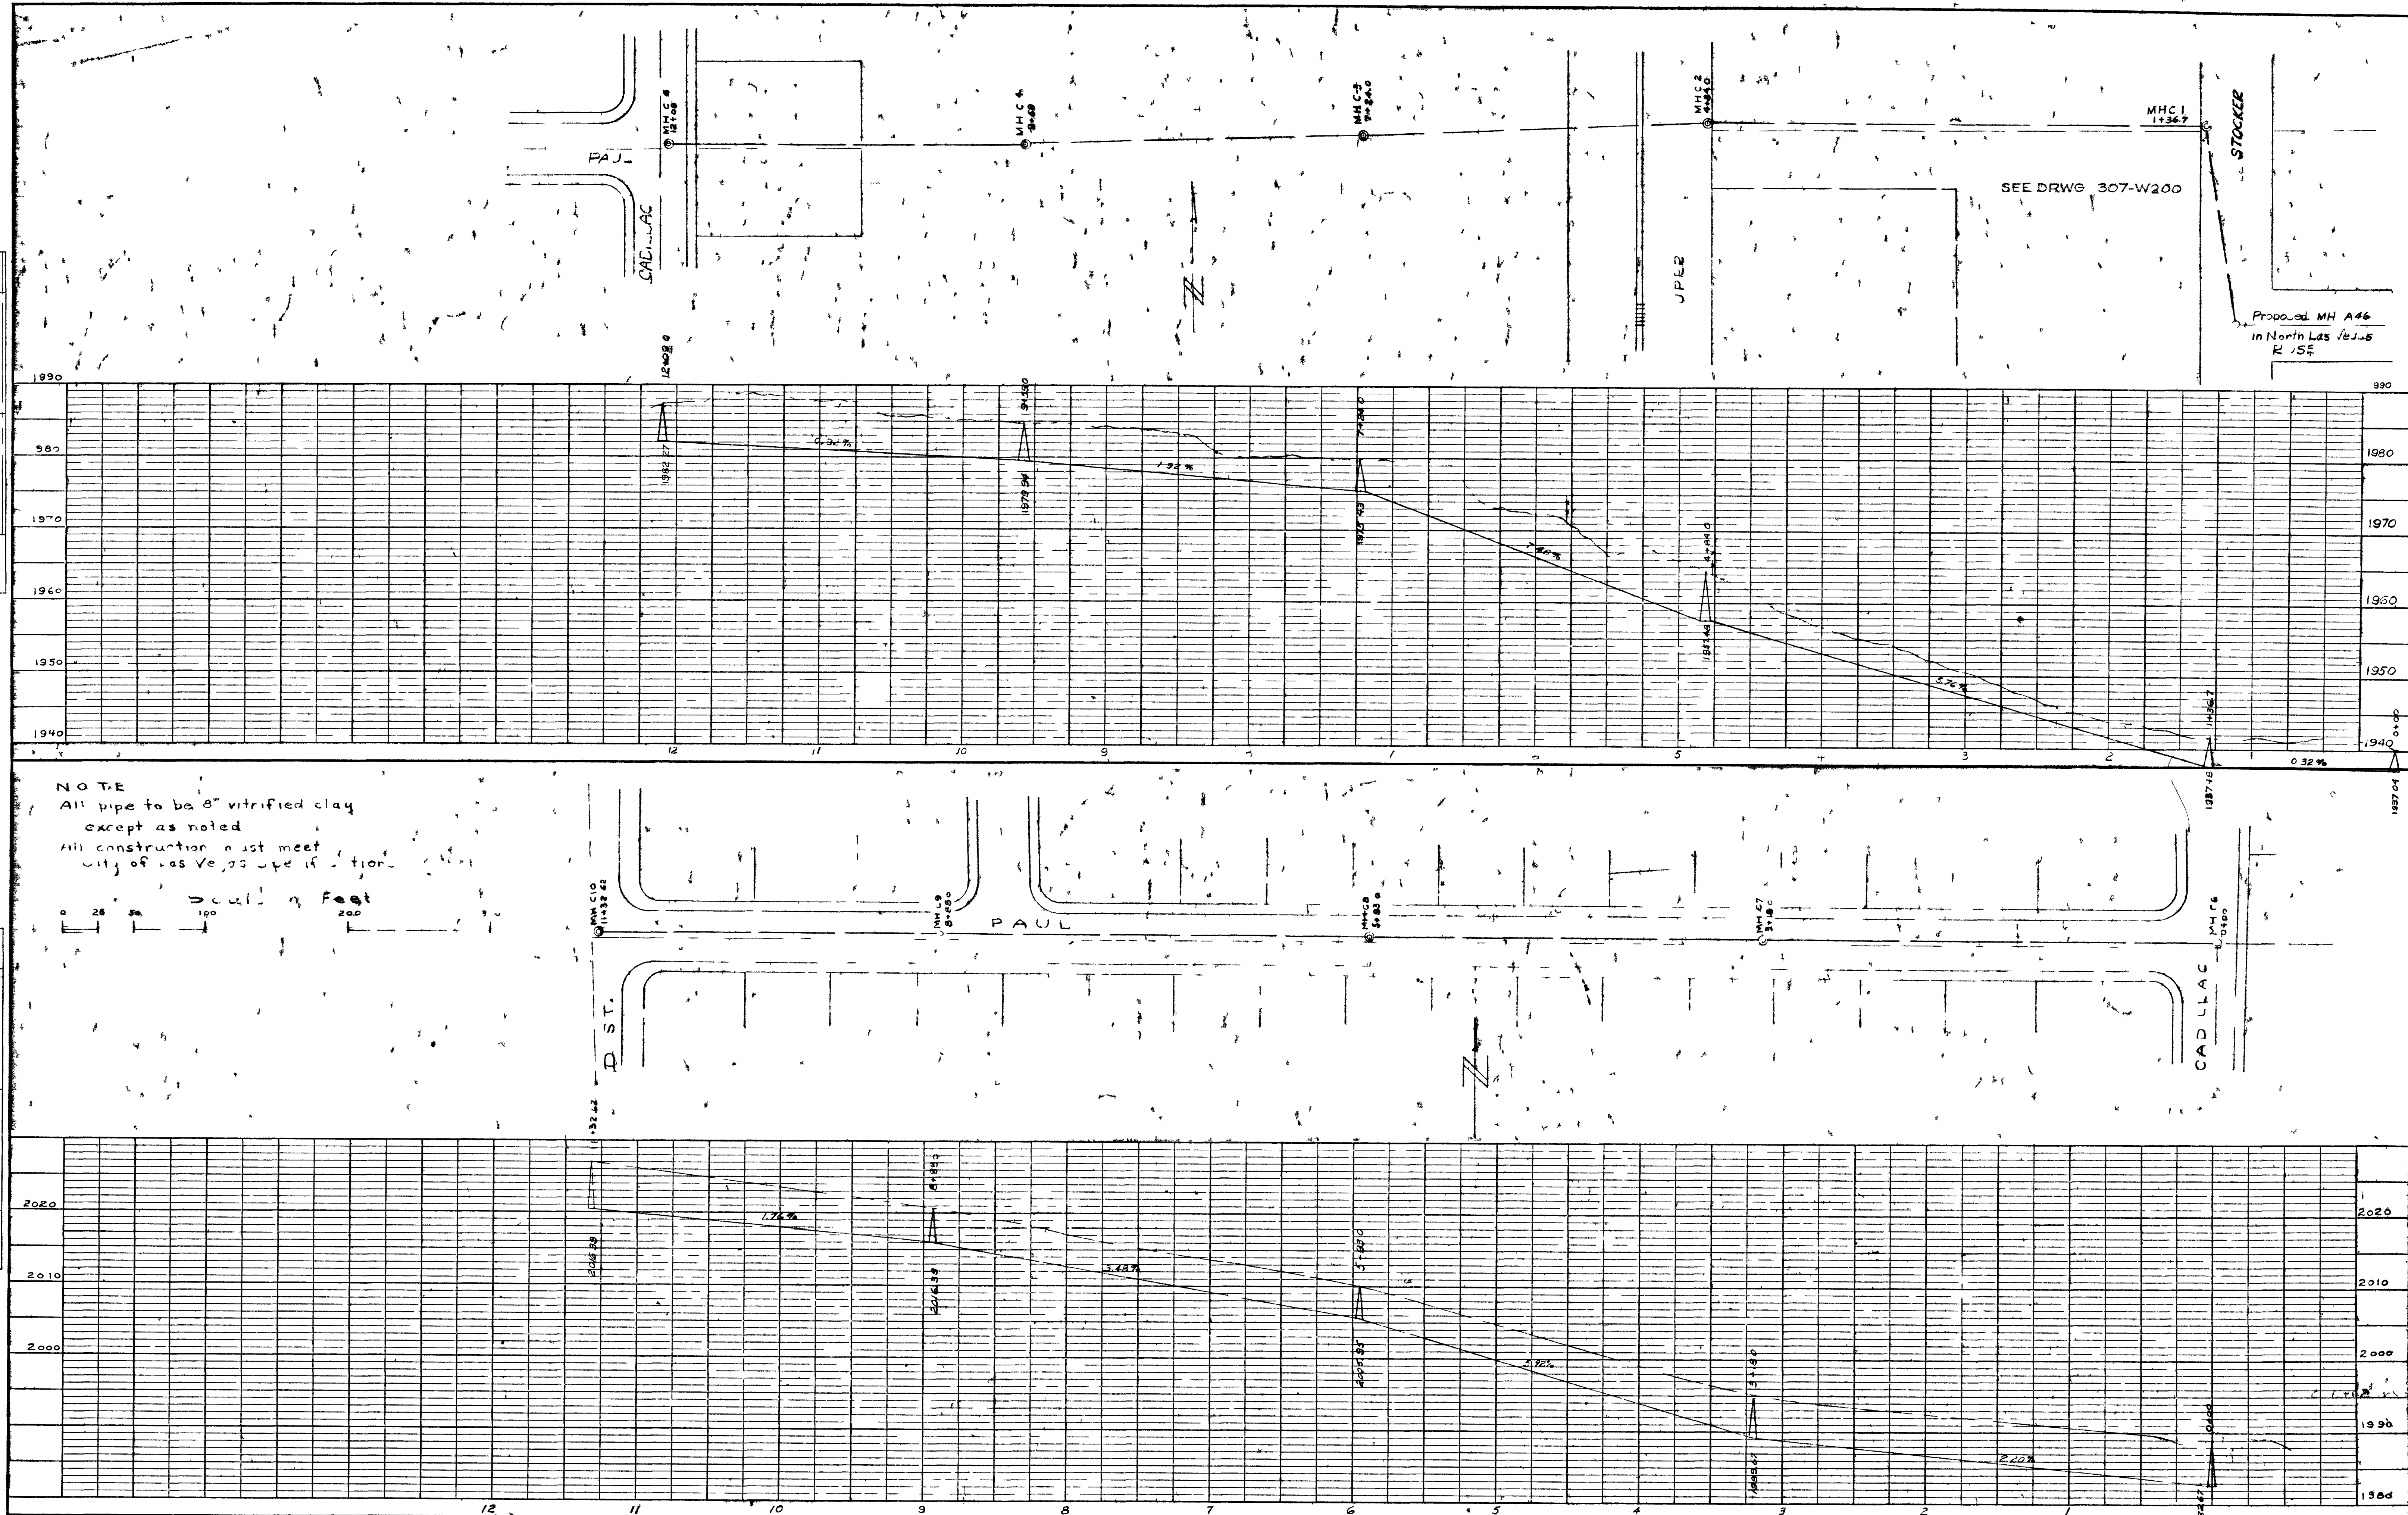


PLATE 2 PLAN PROFILE OF P.R.S.E. STATION
 KEUFFEL & ESSER CO. NEW YORK

CONS. ENG. HARIAN BRODY, REG. NEV. NO. 208
 LAS VEGAS, NEVADA

Sewer Plans for Cadillac Arms Tract 1

SHEET 5
 OF 5
 530108

304-1010-1-3

307X-1010