



PLAN	SURVEYED NOTE BOOK NO.	CHECKED BY	DATE

PROFILE	SURVEYED NOTE BOOK NO.	CHECKED BY	DATE

NOTE
All sections and construction to conform to
City of Las Vegas specifications using 0.4' crown.
Elevation shown in Plan are top of curb.

Scale in Feet


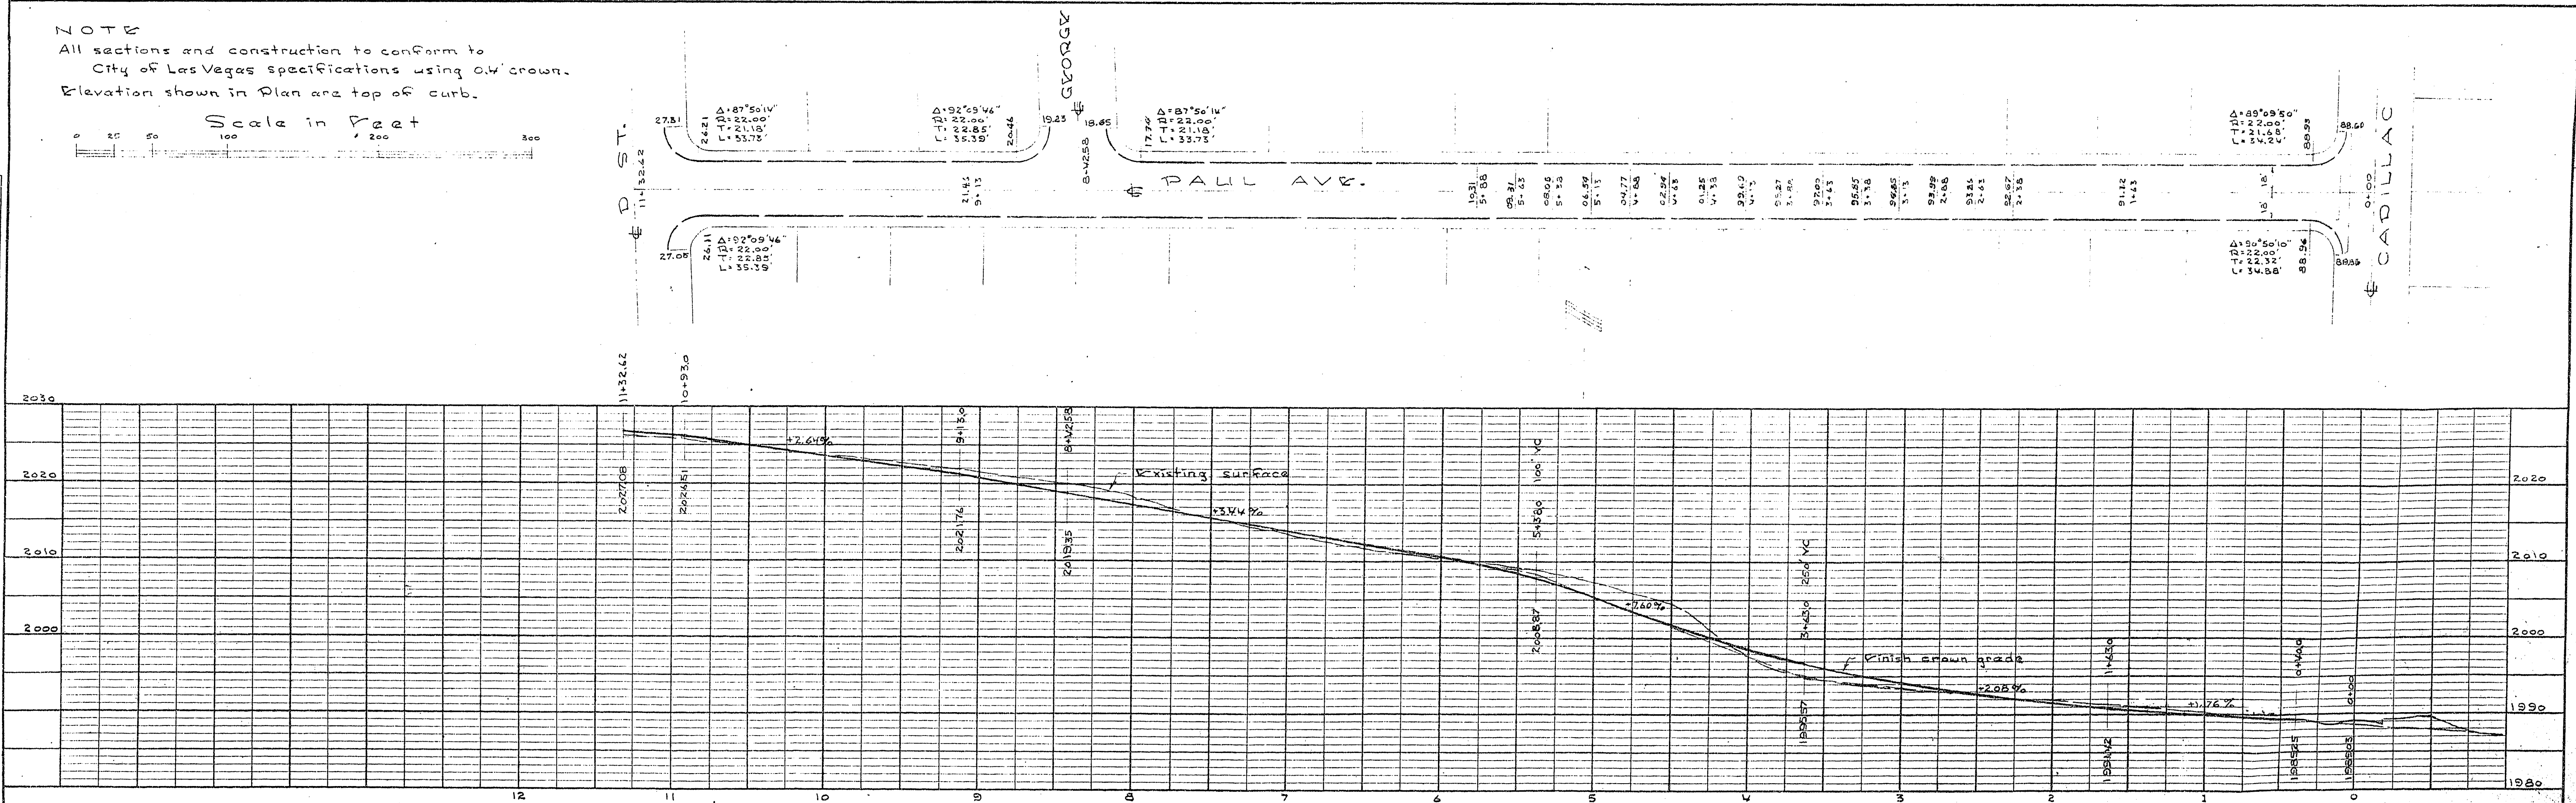


 




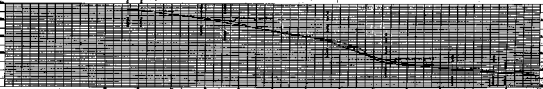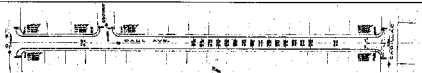


