

PLAN OF WATER SYSTEM
to be constructed in



CHARLESTON HEIGHTS
TRACTS No 5 8 & 9

Vegas Surveying & Engineering Co.

AUGUST 1954

APPROVED: City Engineer

APPROVED: [Signature]

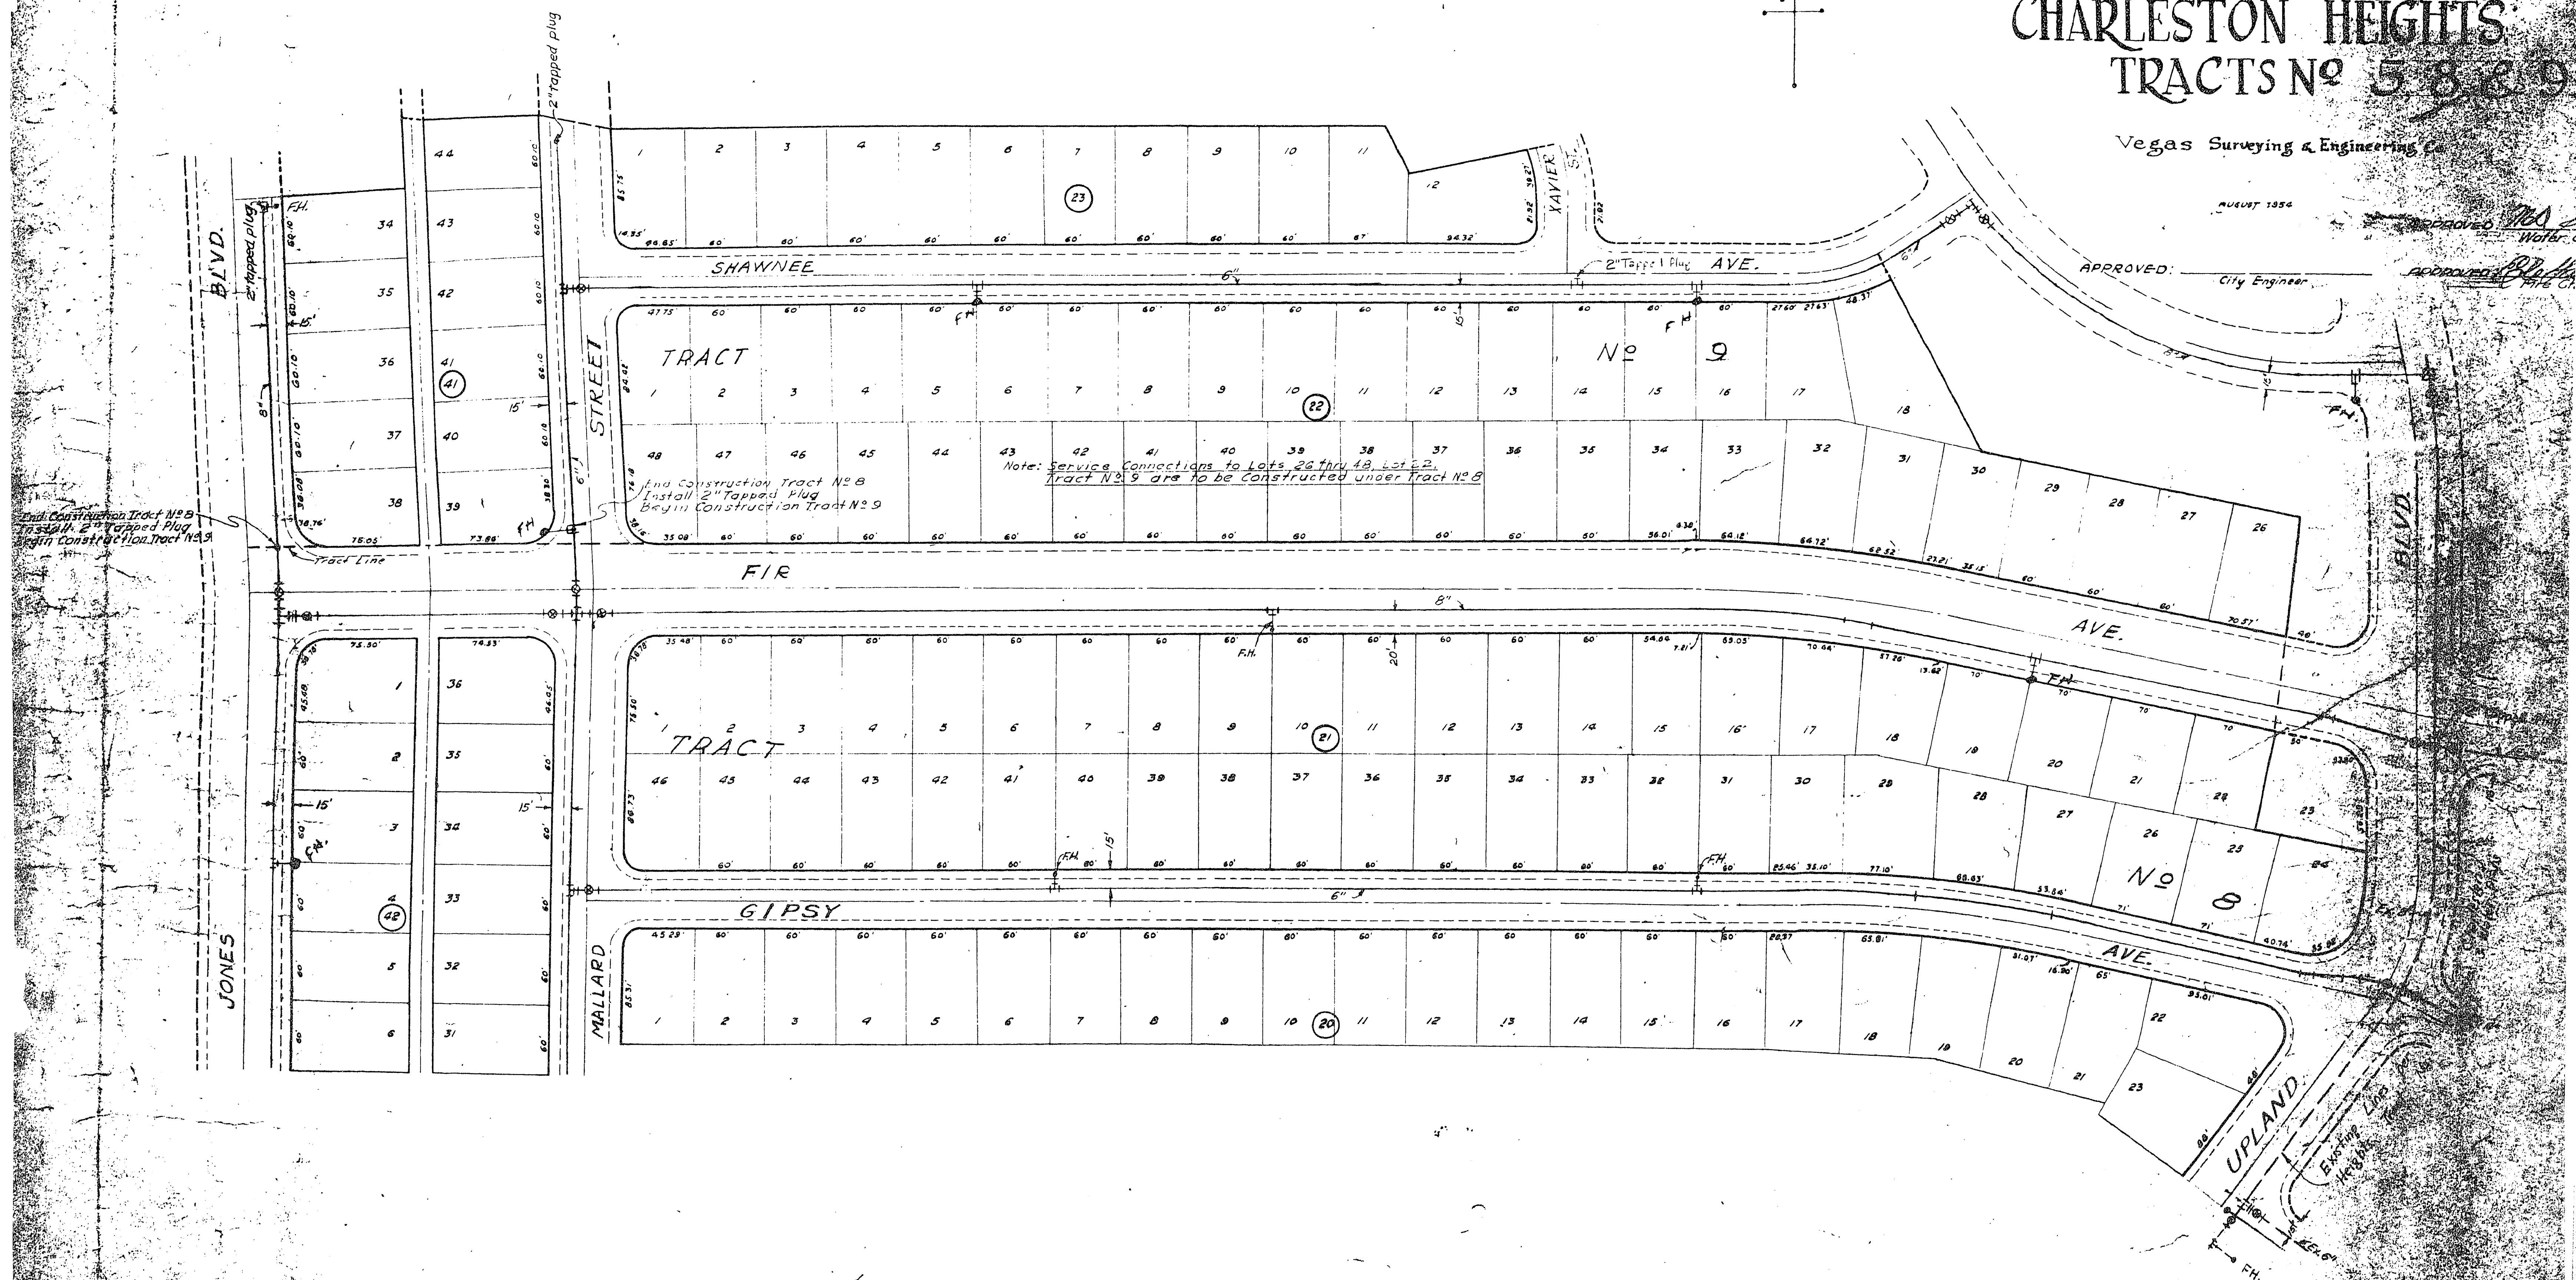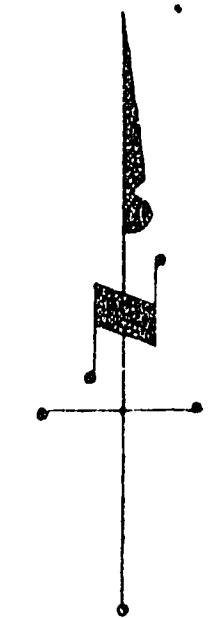

PLAN OF WATER SYSTEM
to be constructed by

CHARLESTON HEIGHTS
TRACTS NO. 1

Virgin Springs & Reservoir

