
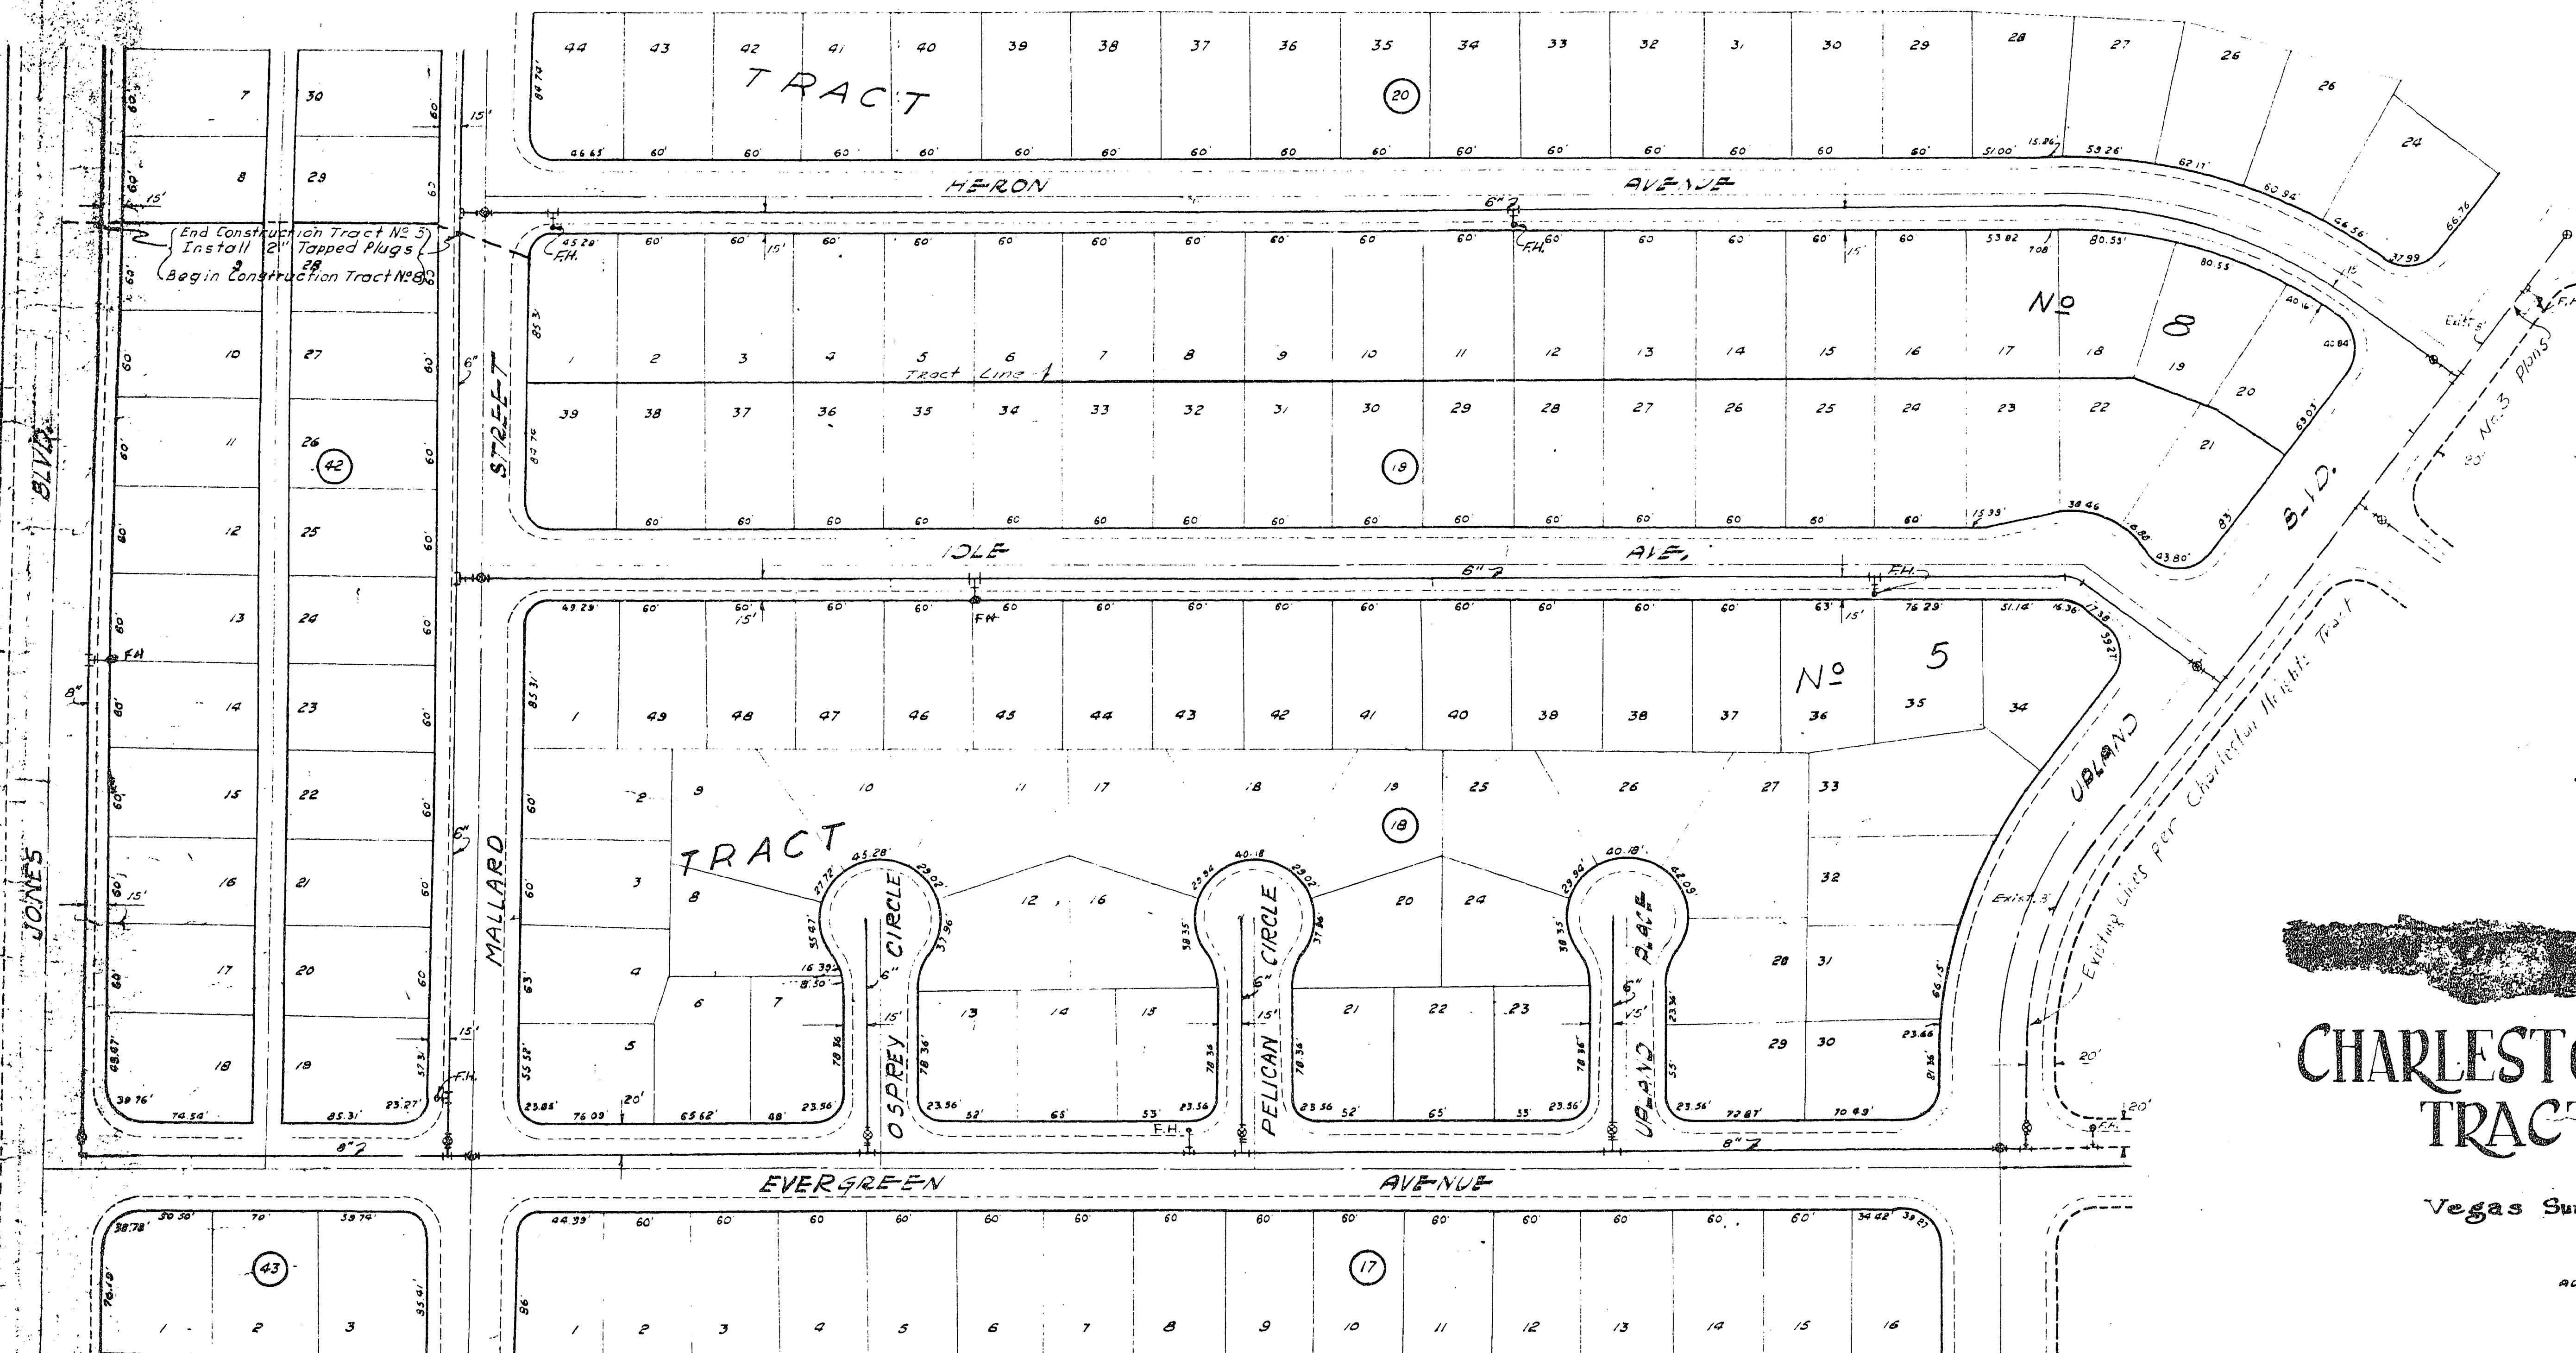


CHARLESTON HEIGHTS TRACTS No 5, 8, & 9

Vegas Surveying & Engineering Co.

AUGUST 1954

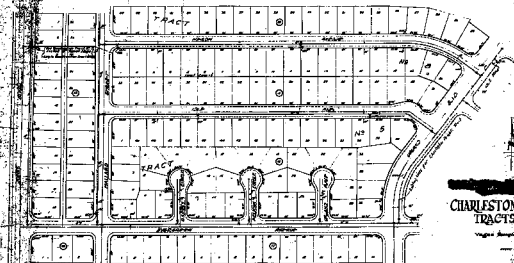

**CHARLESTON HEIGHTS
TRACTS NO. 5 & 6**

Virginia Planning & Engineering Co.