
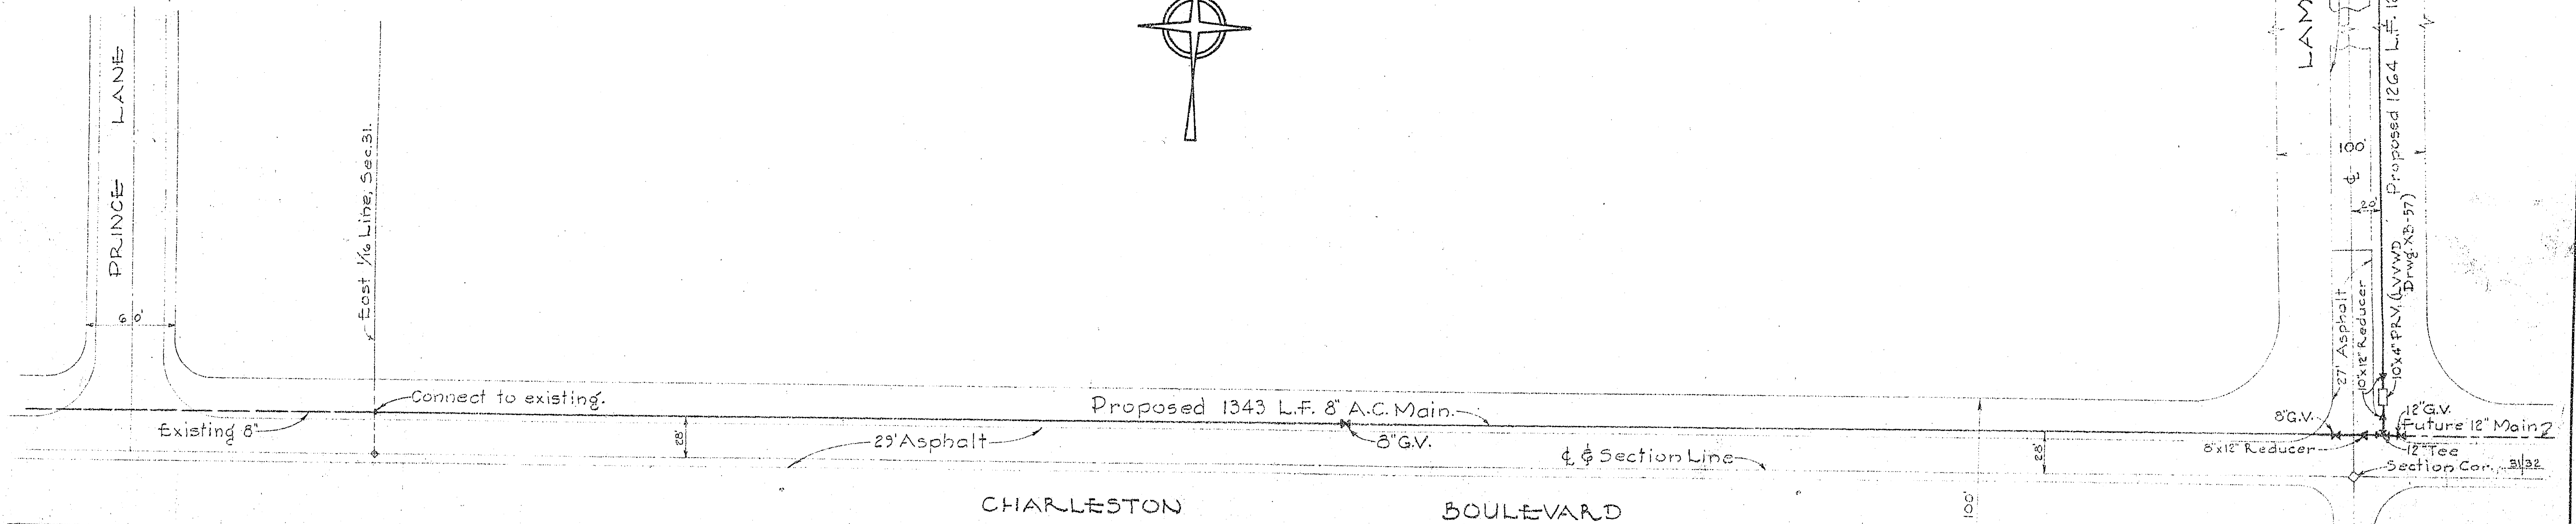


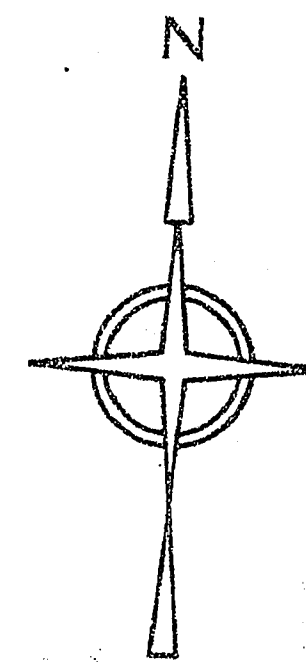

QUANTITIES:
1343 L.F. 8" A.C. Main.
1264 L.F. 12" A.C. Main.
2 ea. 8" Gate Valve & Box.
2 ea. 12" Gate Valve & Box.
1 ea. 8"x12" Reducer.
2 ea. 10"x12" Reducer.
1 ea. 12" Tee.
1 ea. 10"x4" PRV (LVVWD Drwg. X3-57)

Submitted by Robert J. McNutt, RE & LS 1661 Date: Jan. 10, 1963

Approved W.C. Renshaw, Date: 1-11-63
Las Vegas Valley Water District.

Revised 1-11-63 JMG	WATER SYSTEM SOURCE OF SUPPLY, CHARLESTON GARDENS 122		DATE 1-10-63 CHKD. JMG SCALE 1" = 50'	MOOTE, KEMPA & GALLOWAY, INC. CIVIL ENGINEERS AND LAND SURVEYORS LAS VEGAS REVENUE	
REVISIONS	CLIENT	SHEET	FILE	FILE	FOR INFO

