
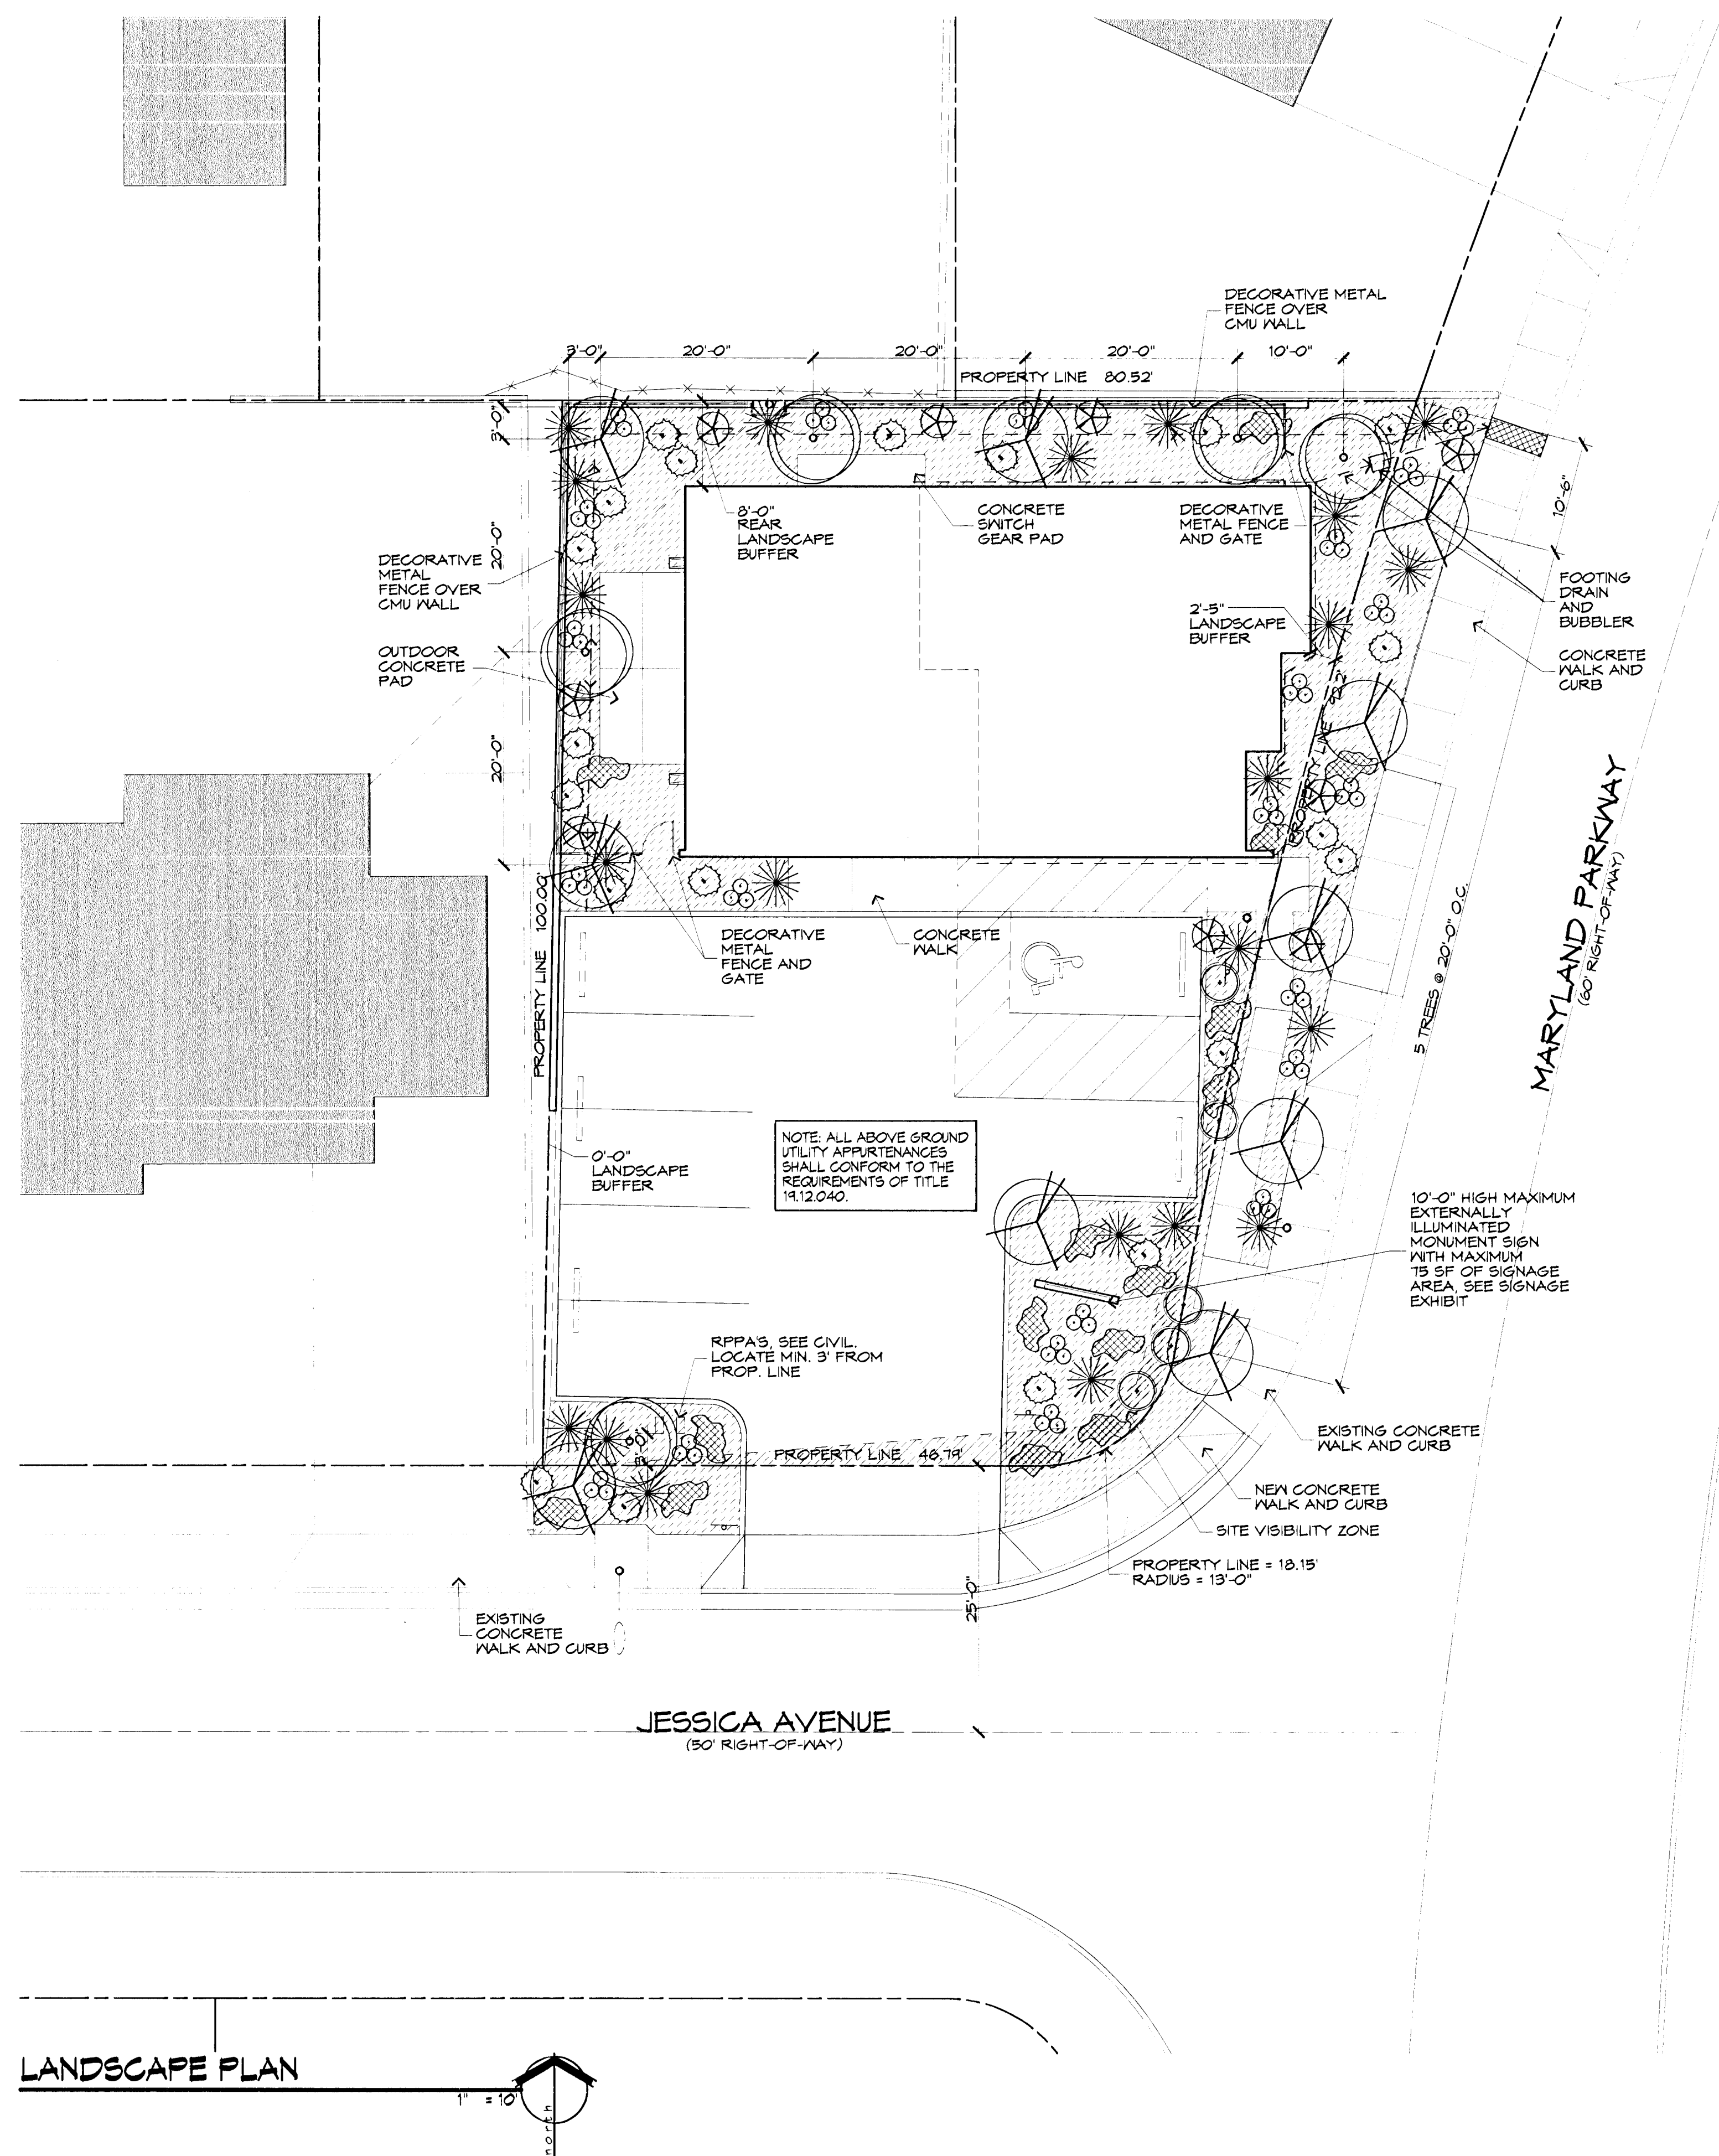
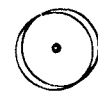


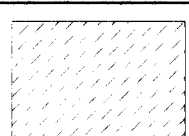

LANDSCAPE SCHEDULE				
PLANTS				
SYMBOL	COMMON NAME	BOTANICAL NAME	SIZE	HEIGHT X WIDTH
	MEXICAN PALO VERDE	parkinsonia aculeata	24" Box	40" x 40"
	SHOESTRING ACACIA	acacia stenophylla	24" Box	20 x 25'
	TEXAS RANGER	leucophyllum frutescens 'Green Cloud'	5 gal	6' x 6'
	DESERT CASSIA	cassia	5 gal	6' x 6'
	MEXICAN SAGE	salvia leucantha	5 gal	2' x 2'
	PROSTATE ROSEMARY	rosemarius prostratus	5 gal	4' x 4'
	TRAILING LANTANA	lantana montevidensis	5 gal	3' x 3'
	MORMON TEA	ephedra	5 gal	3' x 3'
ROCK MULCH	COMMON NAME	COLOR	SIZE	
	CRUSHED GRANITE	TO BE SELECTED BY ARCHITECT FROM MANUFACTURERS STANDARD COLORS	: 3/8" AGGREGATE MINIMUM 2" DEEP	


11148 South Maryland Parkway
Construction Documents
11148 South Maryland Parkway
Las Vegas, Nevada 89104

APTUS Architecture

1200 South 4th Street
Suite 206
Las Vegas, Nevada 89104
P 702.839.1200
F 702.839.1213
info@aptusarchitecture.com

APTUS PROJECT NO. 08.071

ARCHITECT

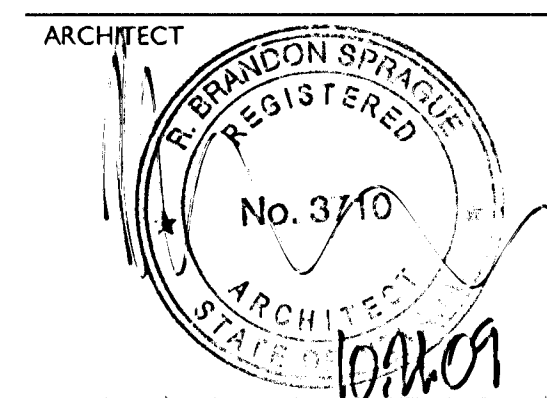

ENGINEER

NOTES

COPYRIGHT 2009 © BY APTUS ARCHITECTURE

City of Las Vegas Plans Check		10.01.09
NO.	DESCRIPTION	DATE

ISSUED

TITLE
PLANTING PLAN

34790

107VS600
DRAWING NO.

L100 SHEET
8 OF 8
1148 South Maryland Parkway

 12-7-09
DOUG RANKIN, AICP
CITY OF LAS VEGAS PLANNING MANAGER
DATE
THIS PLAN MEETS THE APPLICABLE STANDARDS OF THE PLANNING
AND DEVELOPMENT DEPARTMENT