


333 RANCHO ROAD

LAS VEGAS

NEVADA

MEL POWERS

INVESTMENT BUILDER

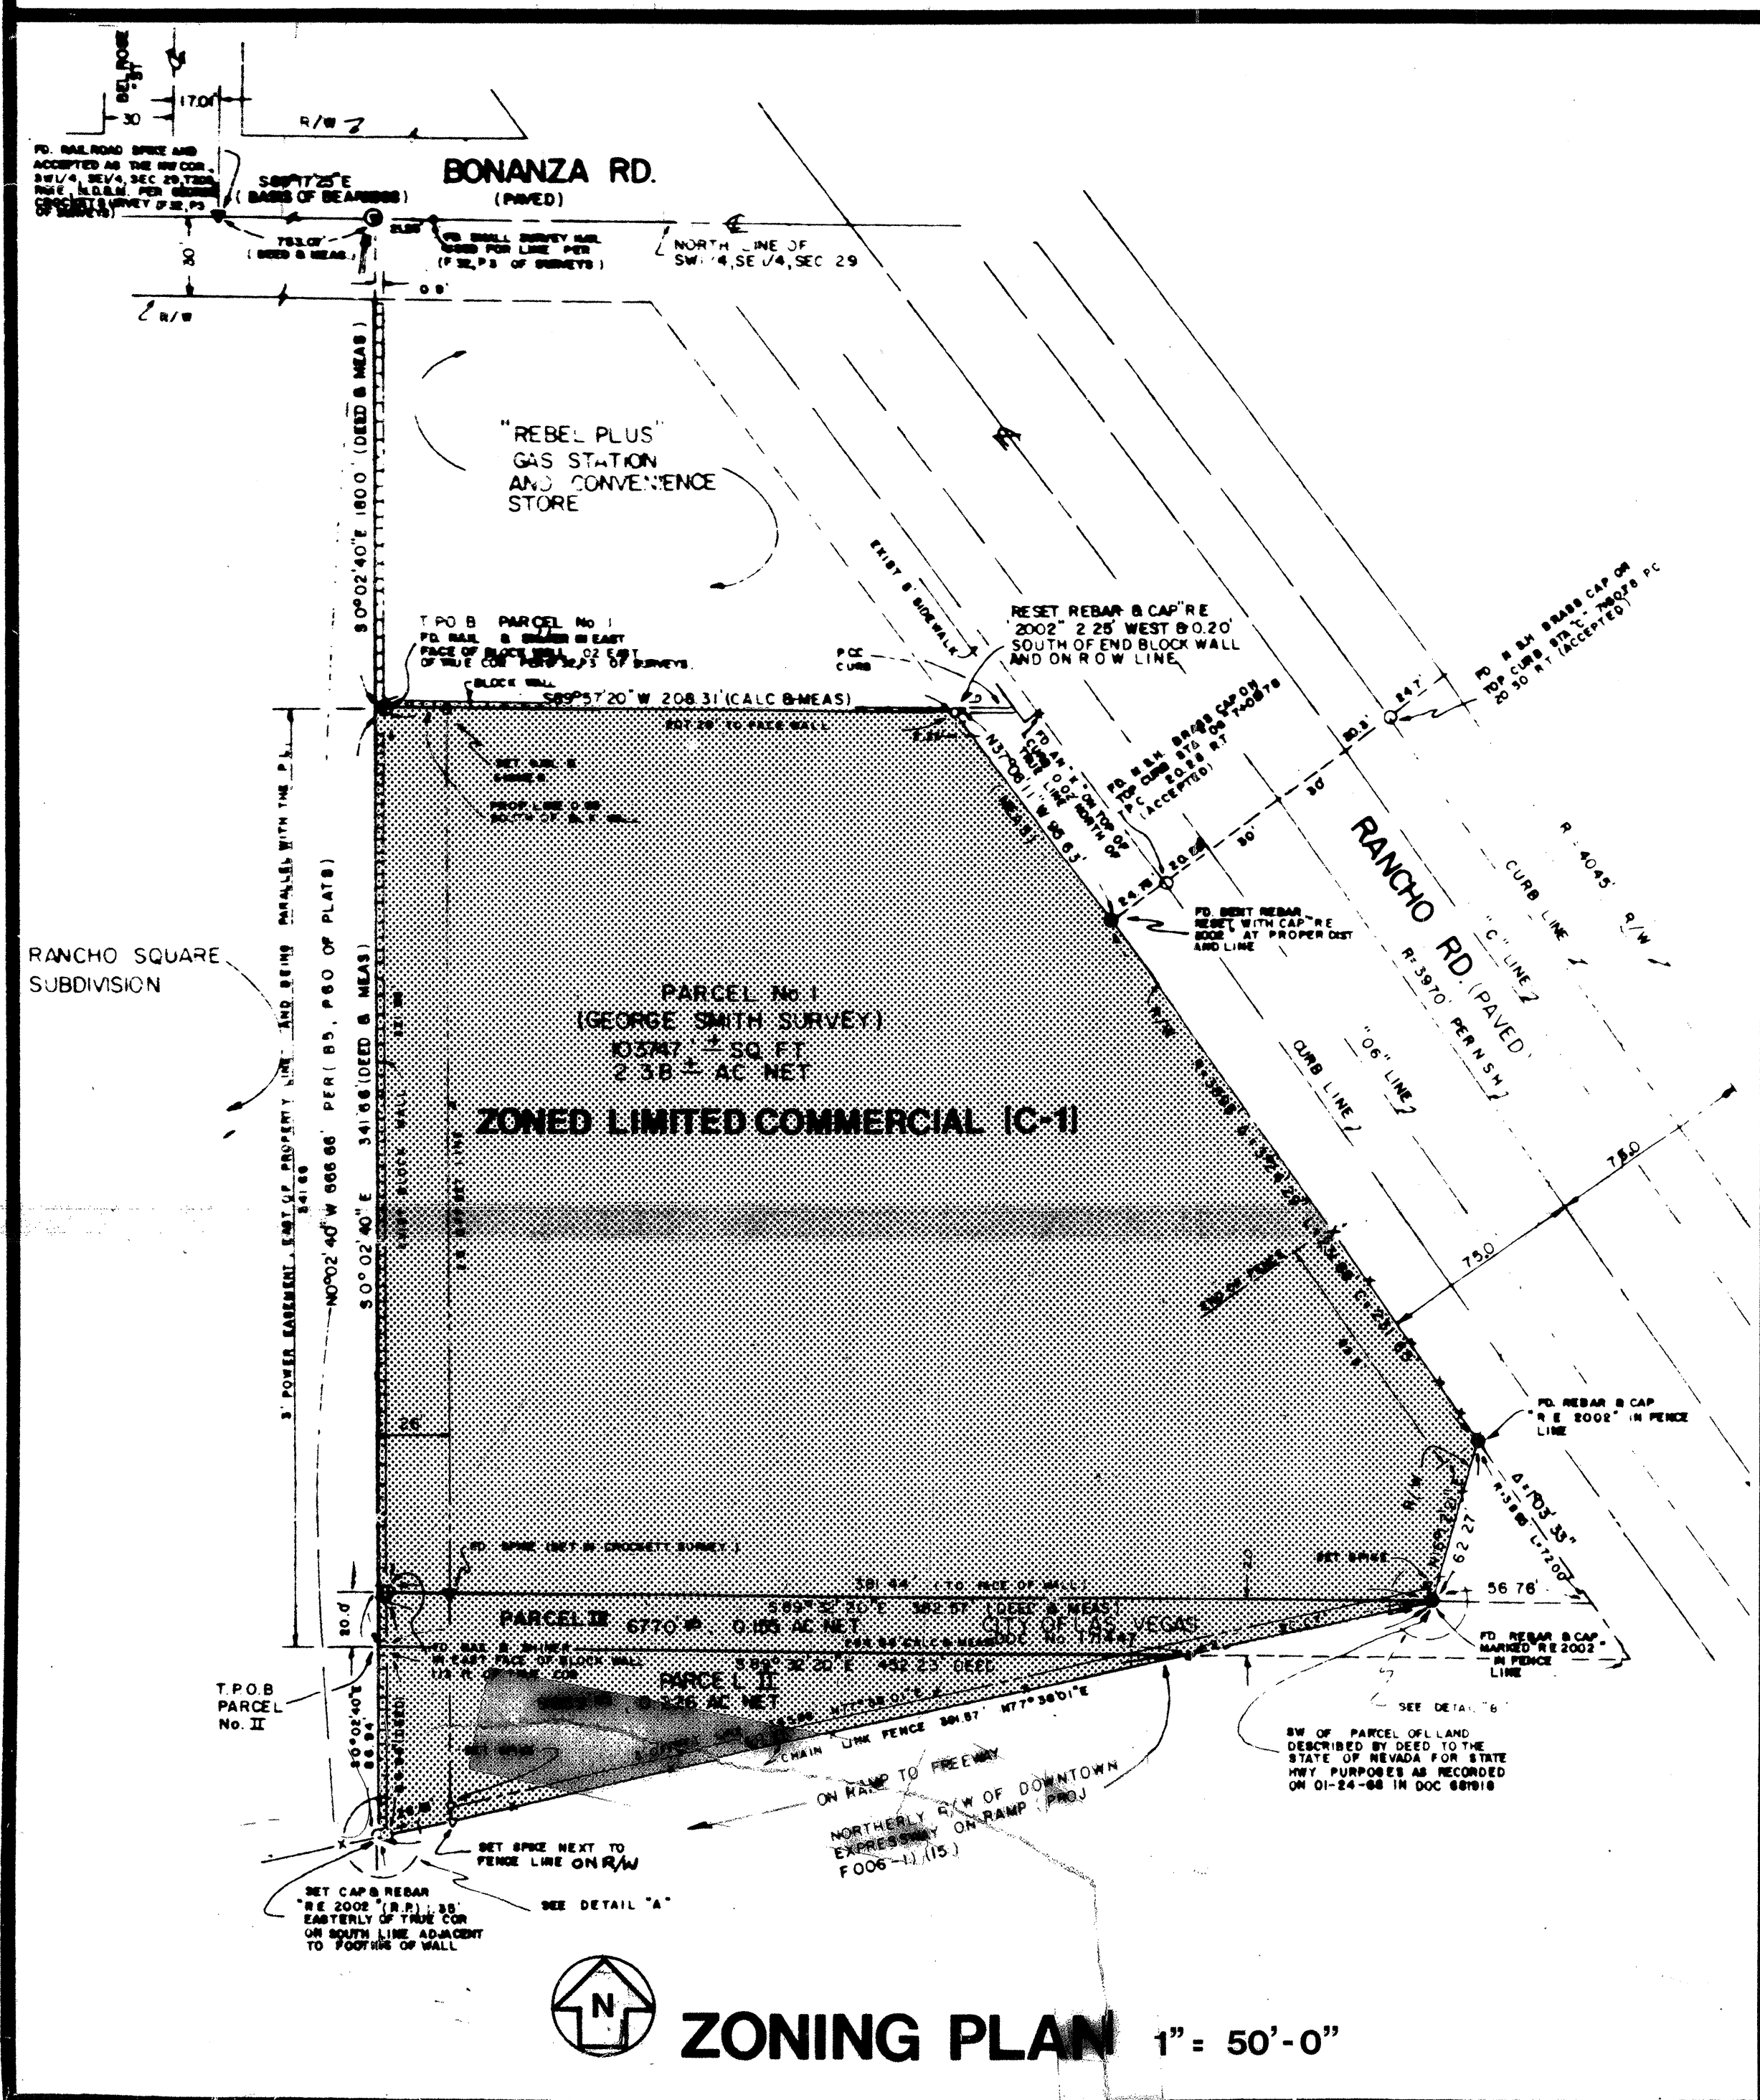

INDEX OF DRAWING

ARCHITECTURAL		STRUCTURAL		PLUMBING, MECHANICAL, ELECTRICAL	
L-1	Landscape Plan	S1-1	Foundation Plan	P-1	Site Plan - Mechanical and Plumbing
A1-1	Site Plan	S2-1	Foundation Details	P-2	Office Building Underfloor Plan - Mechanical and Plumbing
A1-2	Site Details	S3-1	Second Floor Framing Plan	P-3	Garage and Underfloor Plan
A2-1	Office Building First Floor Plan	S3-2	Third Through Eighth Floor Framing Plan	P-4	First Floor Plan - Plumbing
A2-2	Office Building Second Floor Plan	S3-3	Ninth Floor Framing Plan	P-5	Second Floor Plan - Plumbing
A2-3	Office Building Third Through Fourth Floor Plan	S3-4	Roof Framing Plan	P-6	Third Through Eighth Floor - Plumbing
A2-4	Office Building Ninth Floor Plan	S3-5	Penthouse Roof Framing Plan	P-7	Ninth Floor Plan - Plumbing
A2-5	1/4" Scale Atrium Plan - First Floor	S4-1	Column Schedule	P-8	Roof Plan
A2-6	1/4" Scale Atrium Plan - Second Floor	S4-2	Beam Schedule	P-9	Garage - First Floor Plan - Plumbing
A2-7	1/4" Scale Atrium Plan - Typical	S4-3	Beam Schedule	P-10	Garage - Second and Third Floor Plan - Plumbing
A2-8	1/4" Scale Atrium Plan - Building	S4-4	Beam Schedule	P-11	Garage - Fourth Floor Plan
A2-9	Reflected Ceiling Plan - First Floor	S5-1	Framing Details	P-12	Plumbing Riser Diagram
A2-10	Reflected Ceiling Plan - Second Floor	S5-2	Framing Details	P-13	Fire Protection Diagram
A2-11	Reflected Ceiling Plan - Typical Floor	S5-3	Penthouse Details		
A2-12	Reflected Ceiling Plan - Ninth Floor				
A2-13	Office Building Roof Plan	S51-1	Garage - Foundation First Floor Plan	M-1	First Floor Plan - Mechanical
A2-14	Roof Details	S52-1	Foundation Details	M-2	Typical Floor Plan - Mechanical
A2-15	Garage - First Floor Plan	S53-1	Second Floor Framing Plan	M-3	Ninth Floor Plan - Mechanical
A2-16	Garage - Second and Third Floor Plan	S53-2	Third Floor Framing Plan	M-4	Roof Plan
A2-17	Garage - Fourth Floor Plan	S53-3	Fourth Floor Framing Plan	M-5	Partial Plan - Second and Third Floor Mechanical
A2-18	1/4" Scale Stair Plans - Garage	S54-1	Column and Beam Schedule	M-6	Penthouse Plan - Mechanical
A2-19	1/4" Scale Electrical Room Plan	S54-2	Beam Schedule	M-7	Garage Partial Plan - First, Third and Fourth Mechanical Diagrams
A3-1	Room Finish Schedule	S54-3	Framing Details	M-8	Mechanical Diagrams
A3-2	Room Finish Schedule	S54-4	Framing Details	E-1	Electrical Site Plan
A3-3	Door Finish Schedule	S54-5	Framing Details	E-2	Combined Underfloor & First Floor Plan - Garage
A3-4	Plan Details	S55-1	Panel Elevations	E-3	Combined Underfloor Details
A3-5	Plan Details	S55-2	Panel Elevations	E-4	Combined Underfloor Details
A3-6	Still and Head Details			E-5	First Floor Plan - Lighting
A3-7	Glazing Schedule			E-6	Second Floor Plan - Lighting
A3-8	Louver Schedule			E-7	Third Through Eighth Floor Plan - Lighting
A4-1	Office Building Exterior			E-8	Ninth Floor Plan - Lighting
A4-2	Garage Exterior Elevations			E-9	First Floor Plan - Power
A5-1	Building Section			E-10	Second Floor Plan - Power
A5-2	Wall Section			E-11	Third Through Eighth Floor Plan - Lighting
A5-3	Wall Section			E-12	Ninth Floor Plan - Lighting
A6-1	Roof Details			E-13	Penthouse Plan - Power and Lighting
A6-2	Canopy Details			E-14	Garage - First Floor Plan - Lighting
A6-3	1/4" Scale Atrium Reflected Ceiling			E-15	Garage - Second Floor Plan - Lighting

