



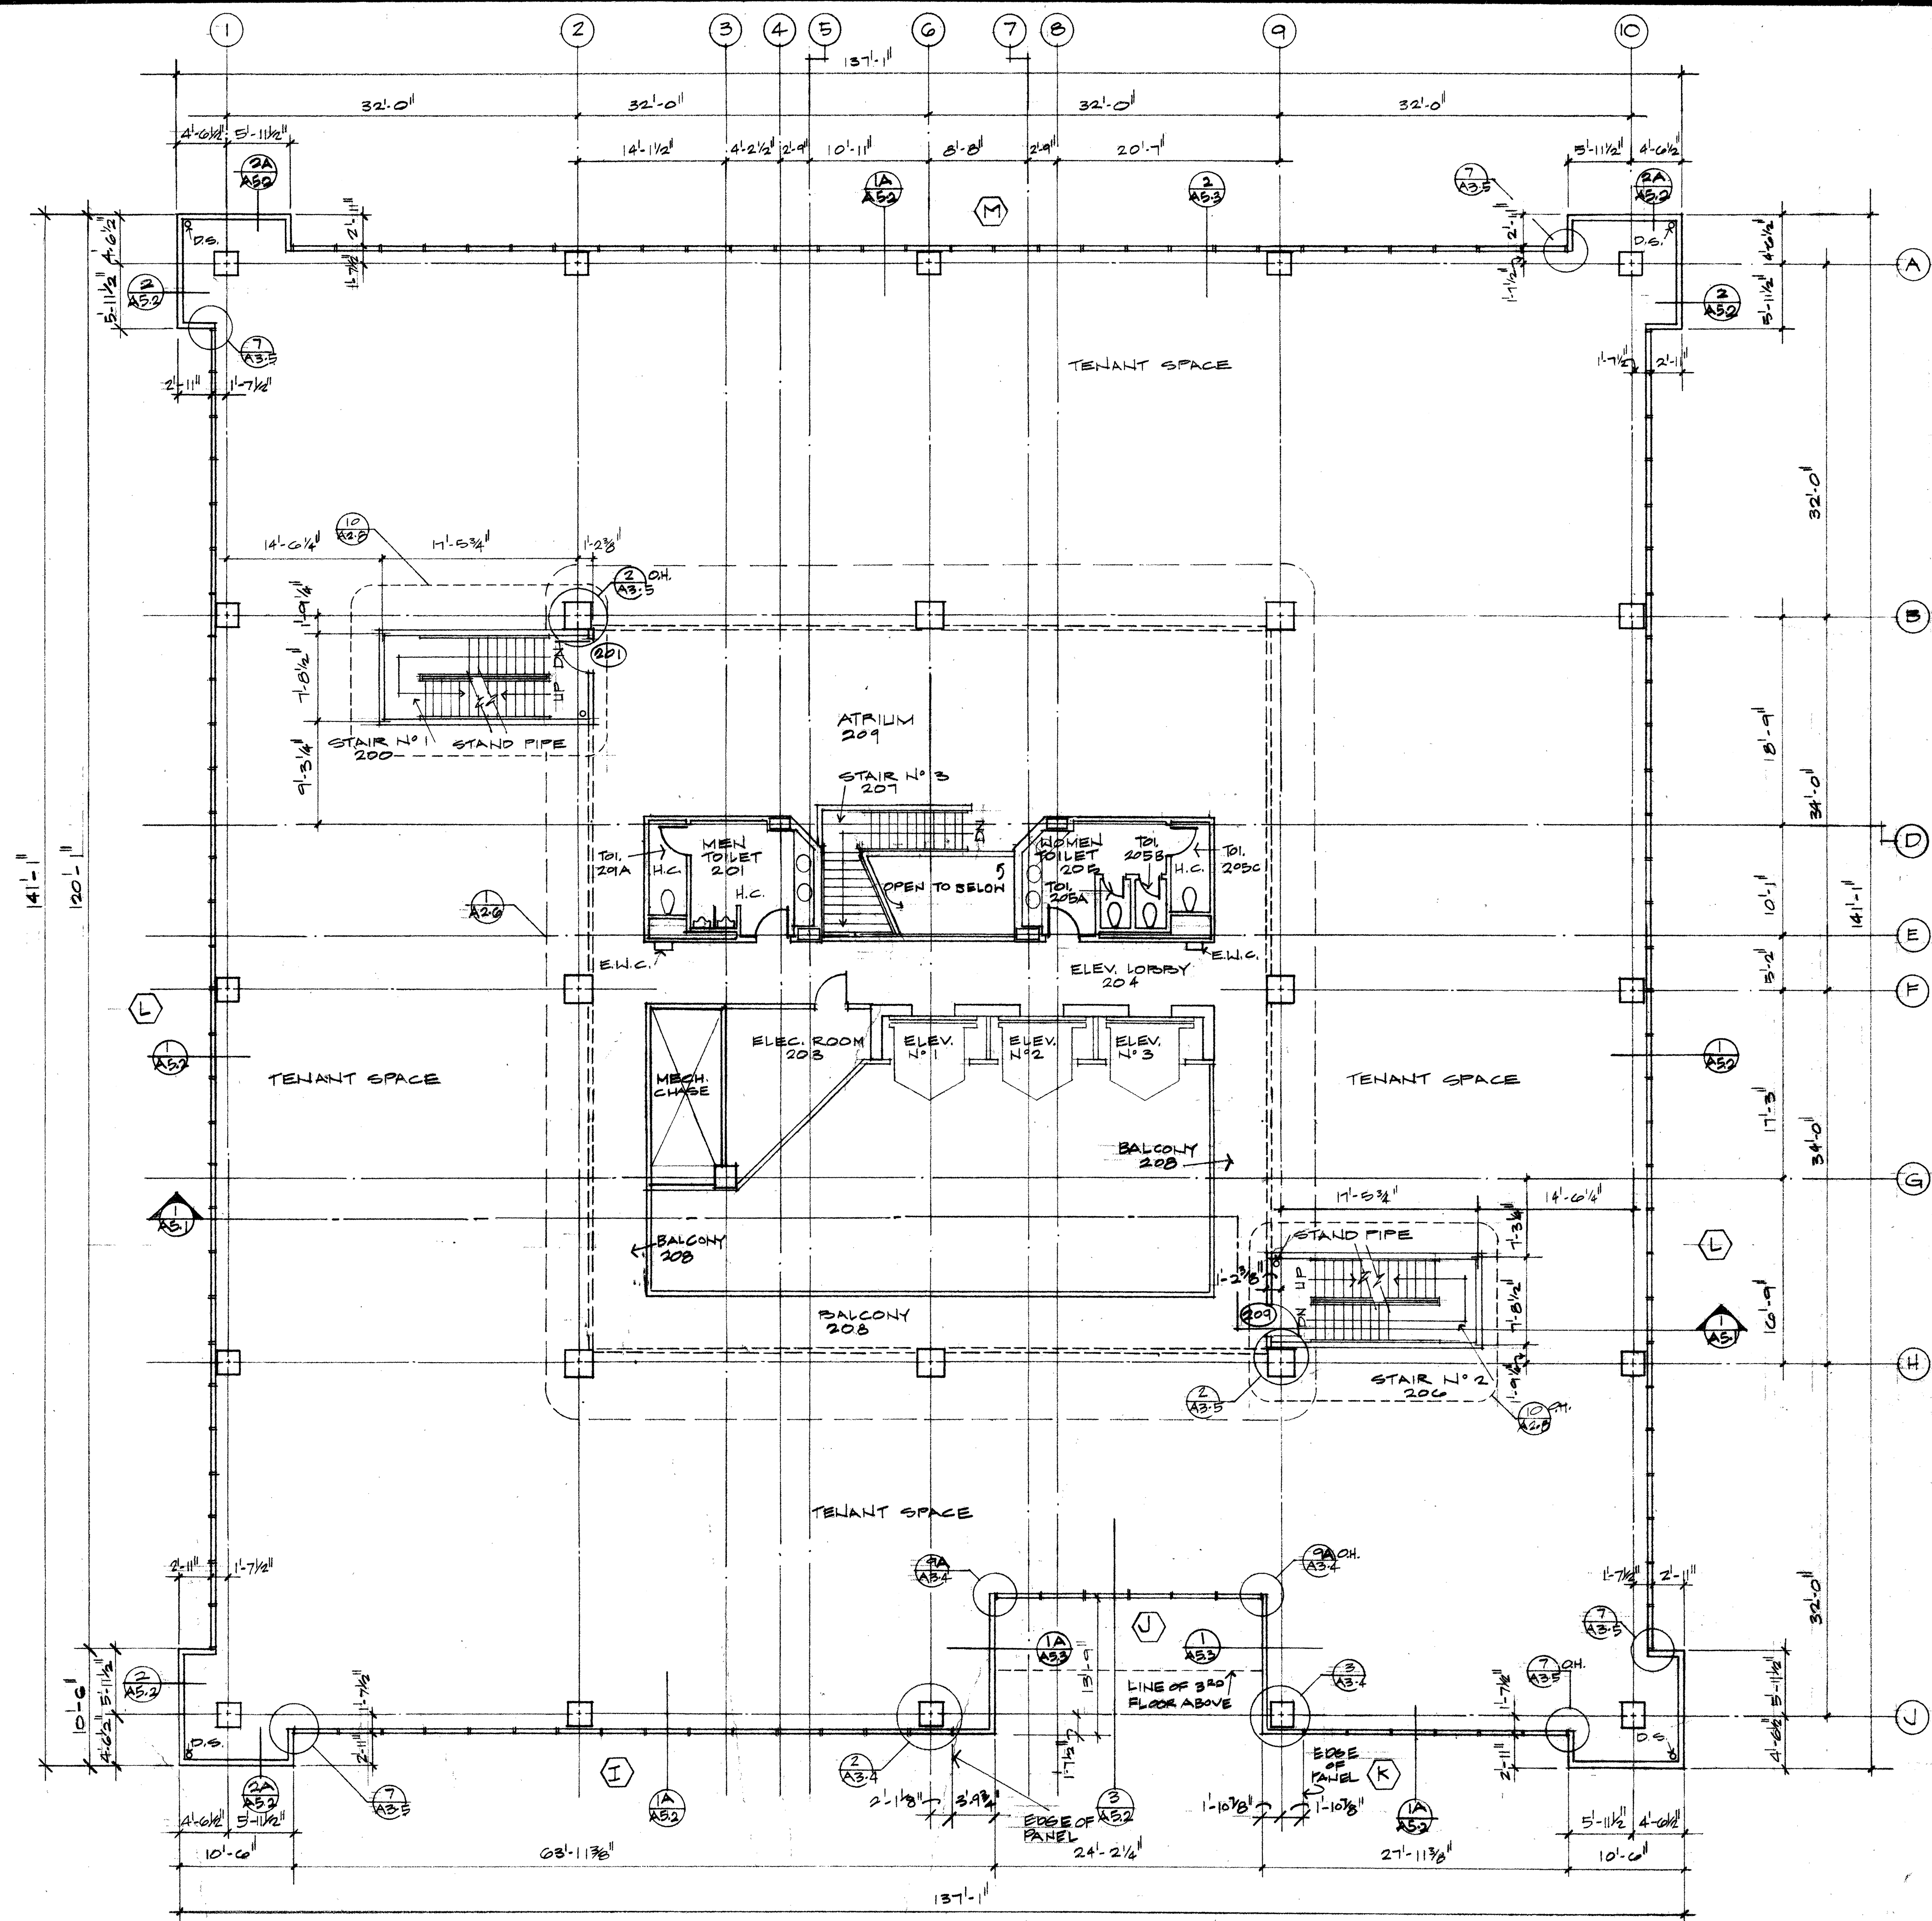

① SECOND FLOOR PLAN
 $\frac{1}{8}'' = 1'-0''$

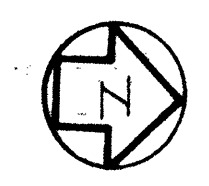

RE: 19/A2-5 FOR PARTITION SCHEDULE
 RE: A3.7 FOR GLAZING SCHEDULE
 RE: A3.3 FOR DOOR SCHEDULE

ALL DIMENSION LINES ARE TO THE FACE OF METAL STUD OR FACE OF CONCRETE UNLESS NOTED OTHERWISE.

333 RANCHO ROAD
 LAS VEGAS, NEVADA
 MEL POWERS INVESTMENT BUILDER

PROJECT NUMBER
 79-24
 DATE
 12-14-79
 5-1-80

SHEET
 A2-2
 OF 19