


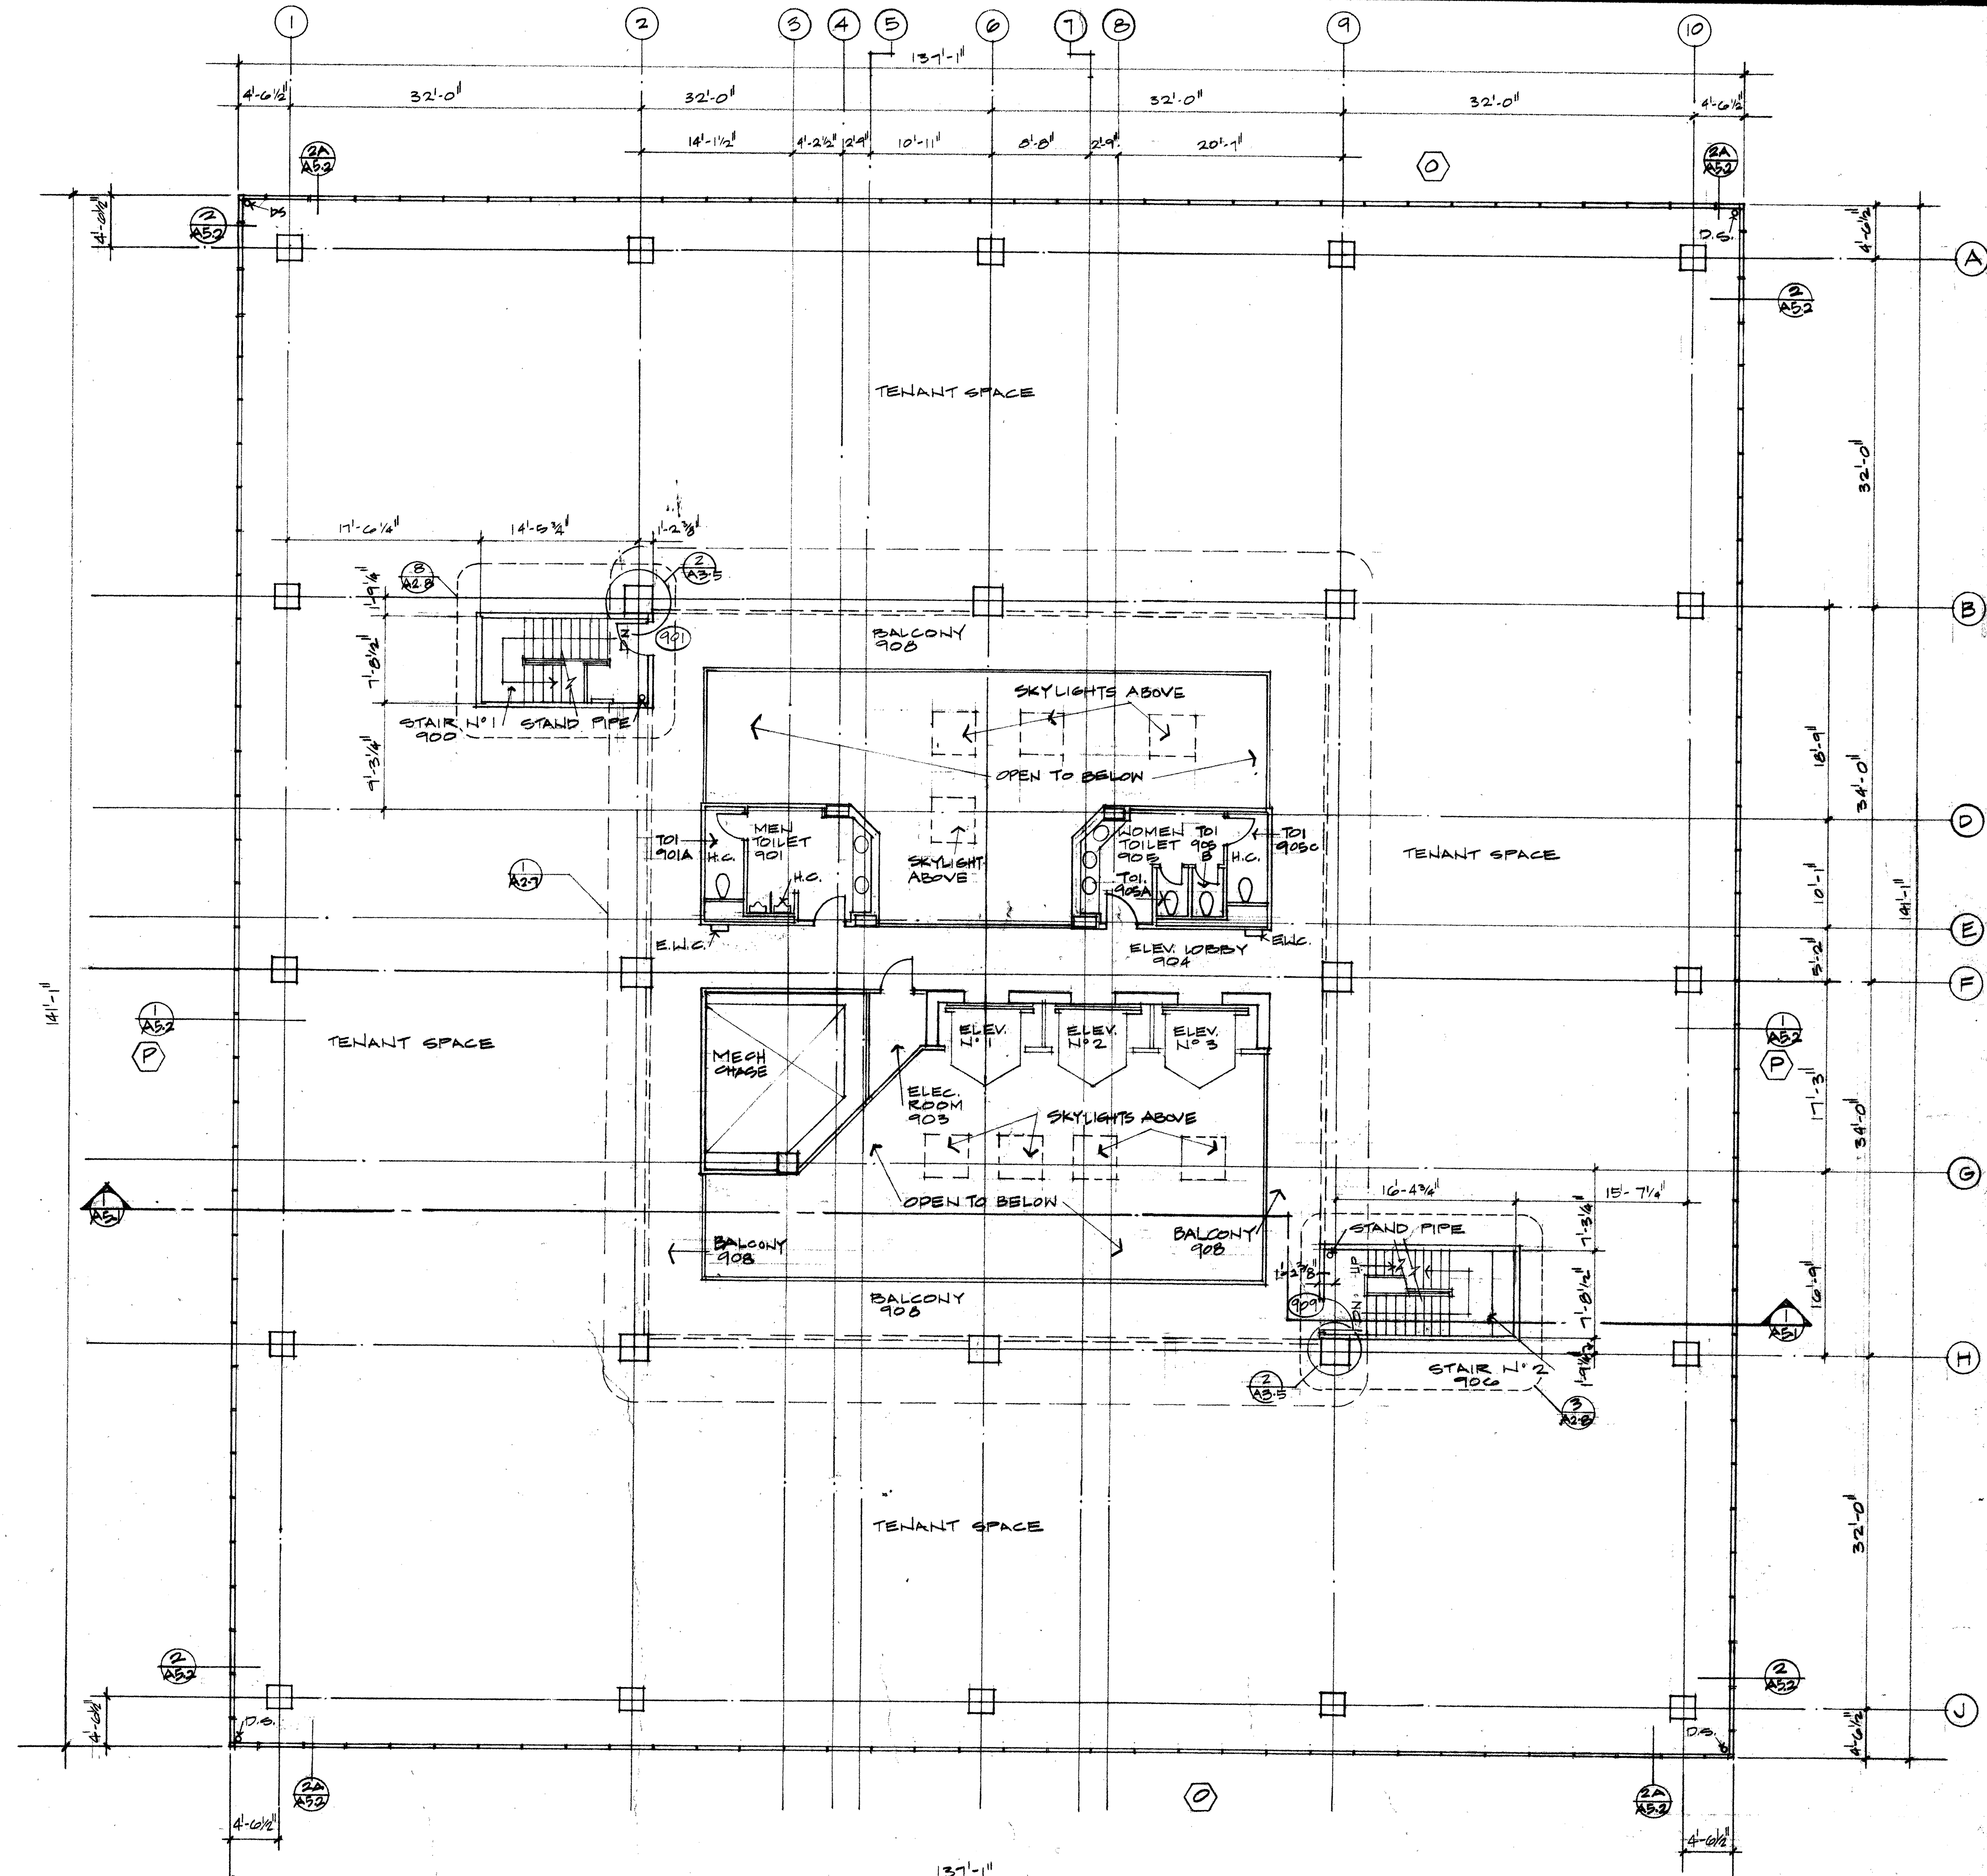

① NINTH FLOOR PLAN
1/8" = 1'-0"



RE: 10/A2-5 FOR PARTITION SCHEDULE
RE: A3-7 FOR GLAZING SCHEDULE
RE: A3-3 FOR DOOR SCHEDULE

ALL DIMENSION LINES ARE TO THE FACE OF METAL STUD OR FACE OF CONCRETE UNLESS NOTED OTHERWISE.

333 RANCHO ROAD
LAS VEGAS, NEVADA
MEL POWERS INVESTMENT BUILDER

PROJECT NUMBER
79-24
DATE
12-14-79
5-1-80

SHEET
A2-4
OF 19