


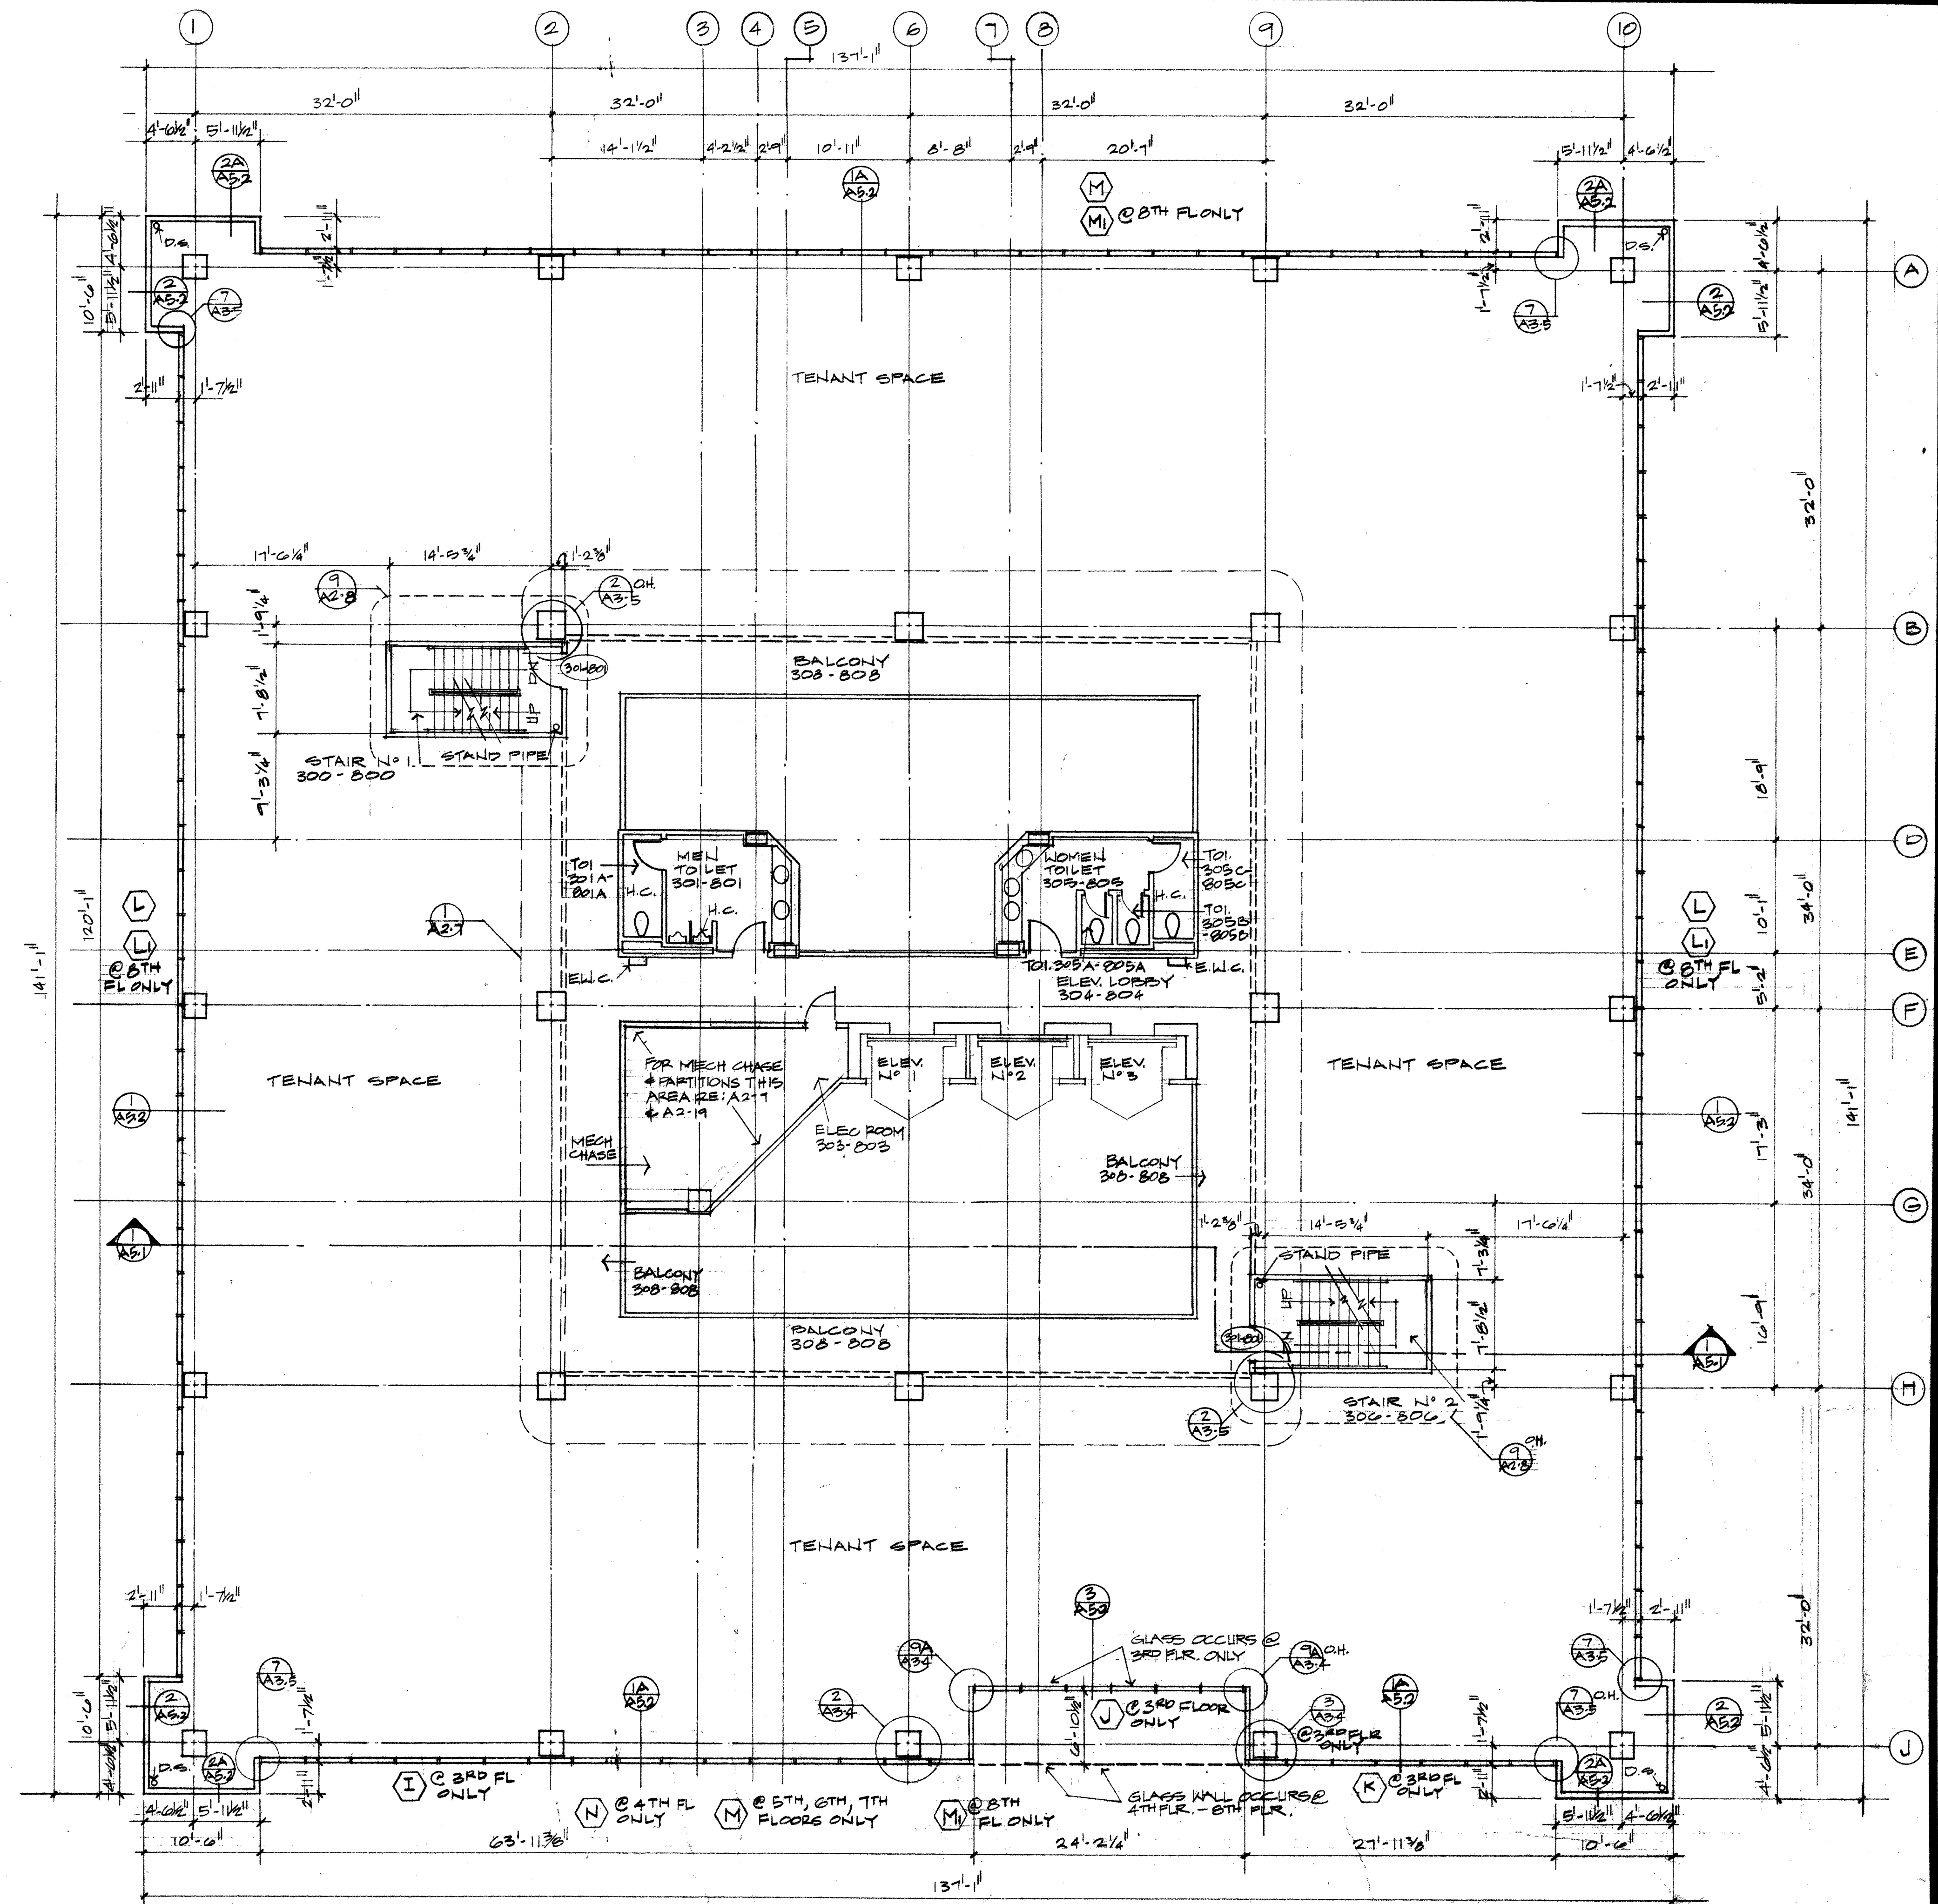

① THIRD THRU EIGHTH FLOOR PLAN
1/8" = 1'-0"



RE: 10/2-5 FOR PARTITION SCHEDULE
RE: A3-7 FOR GLAZING SCHEDULE
RE: A3-3 FOR DOOR SCHEDULE

ALL DIMENSION LINES ARE TO THE FACE OF METAL STUD OR FACE OF CONCRETE UNLESS NOTED OTHERWISE.

333 RANCHO ROAD
LAS VEGAS, NEVADA
MEL POWERS INVESTMENT BUILDER

PROJECT NUMBER

79-24

DATE

12-14-79
5-1-80

SHEET

A2.3

OF 19