
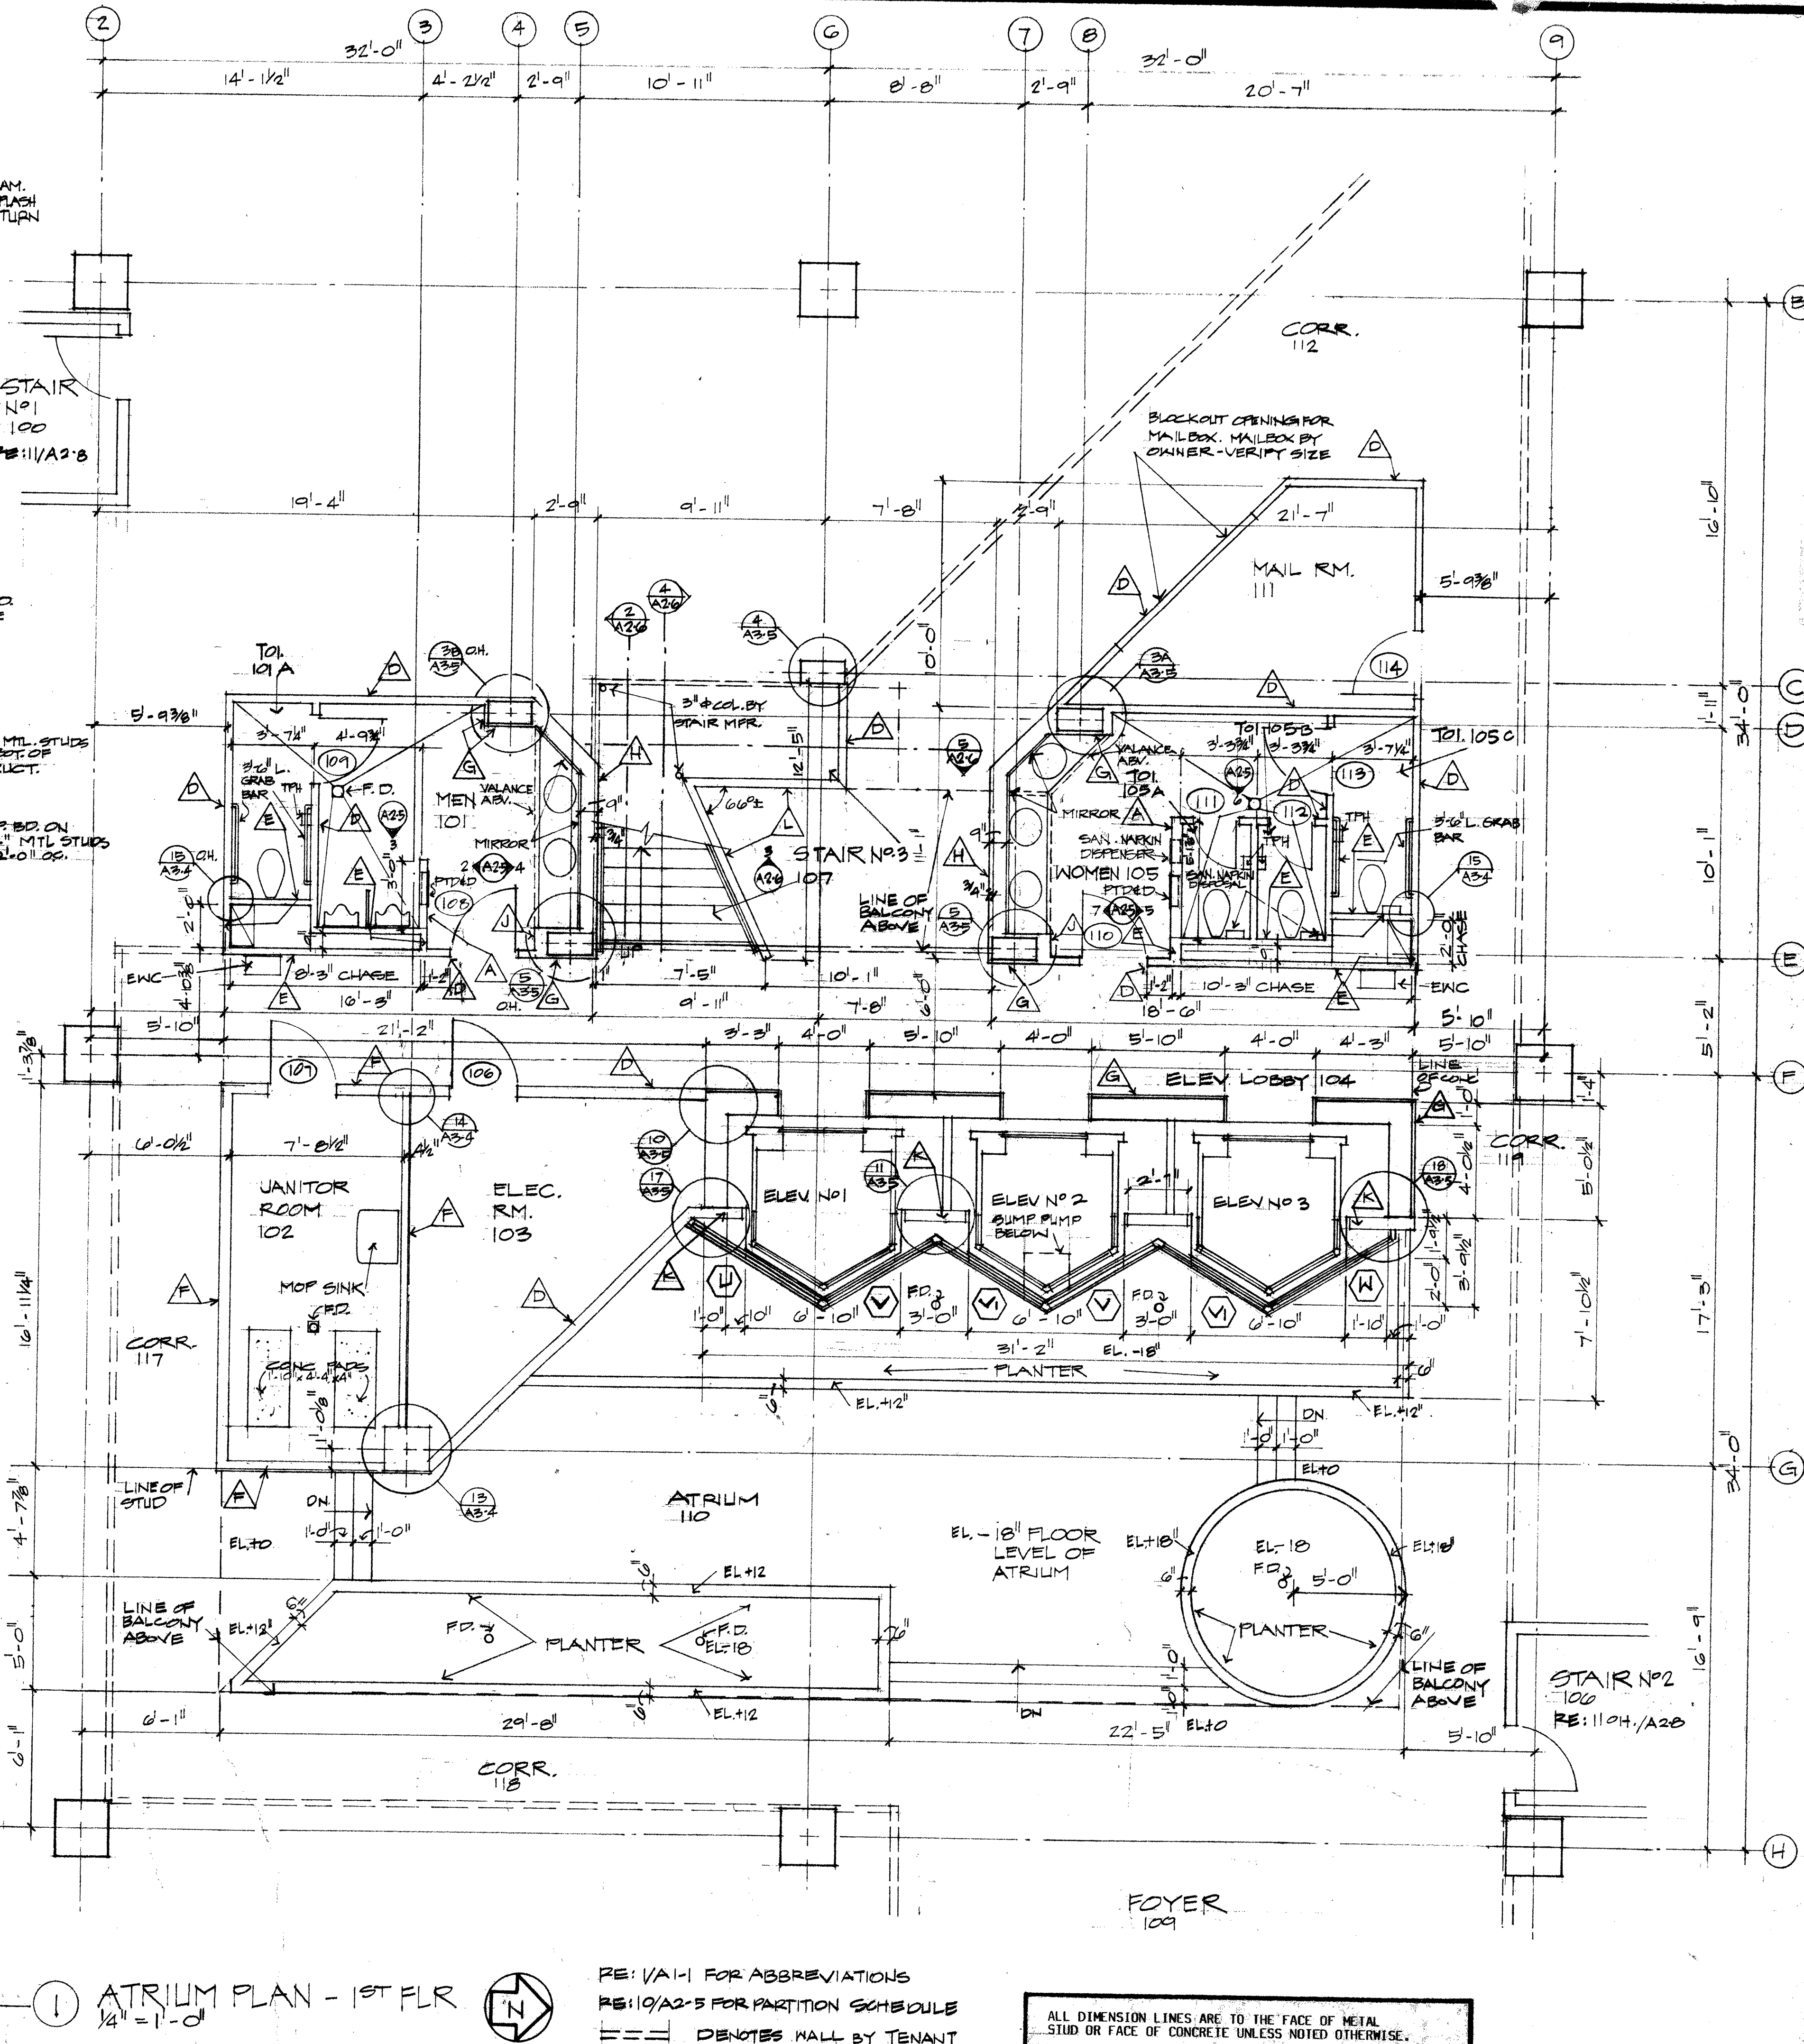
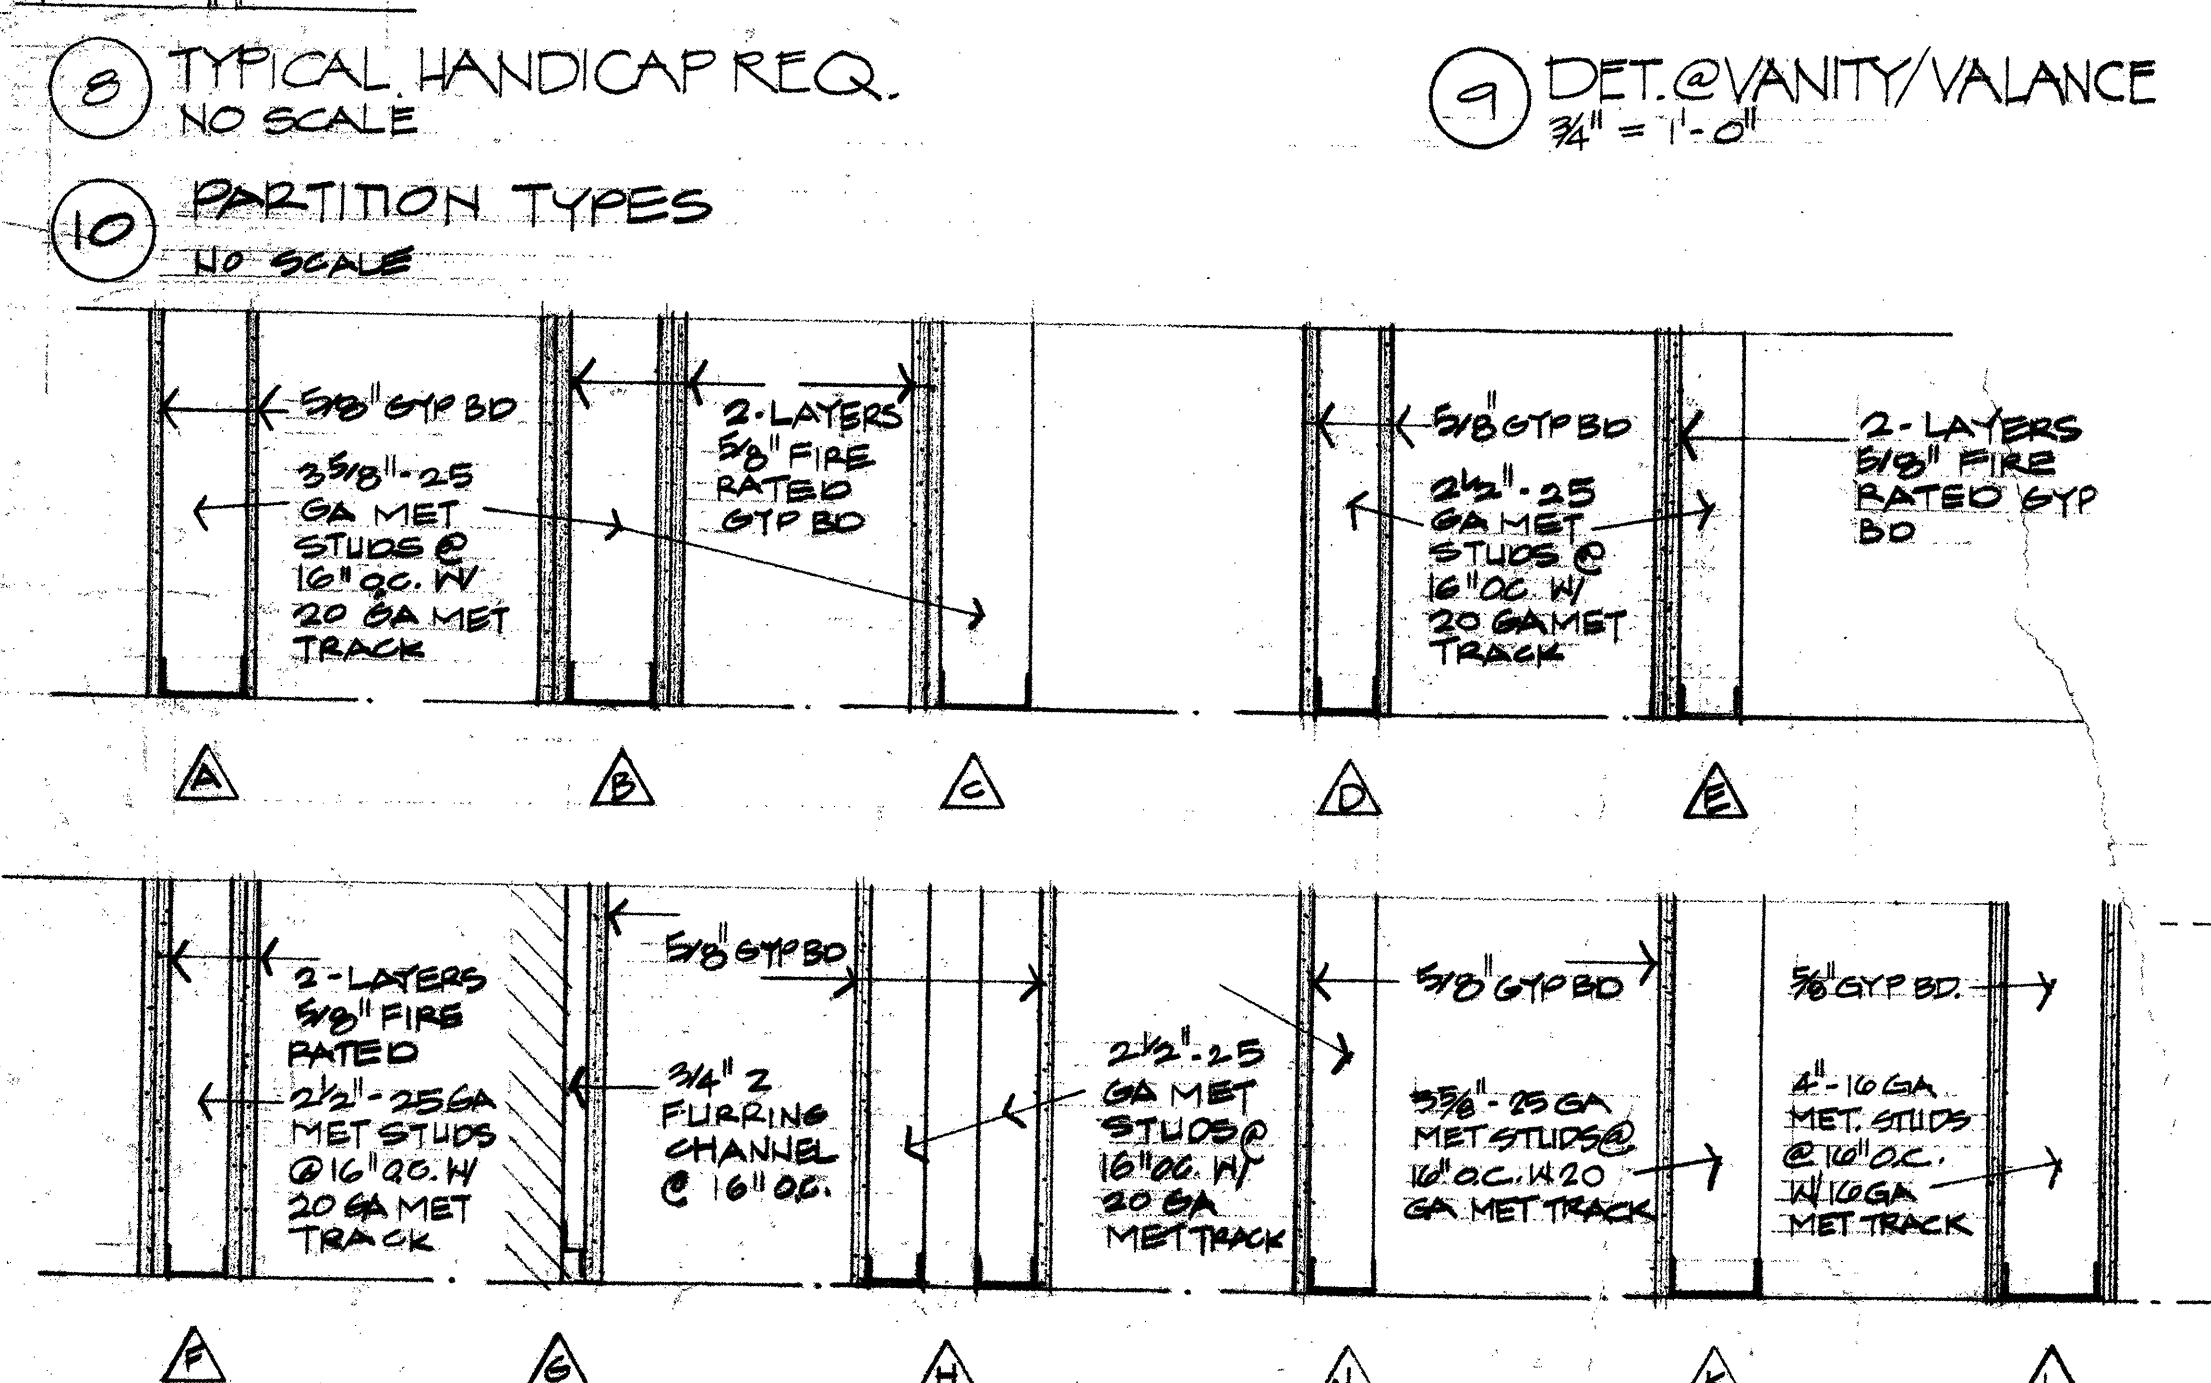
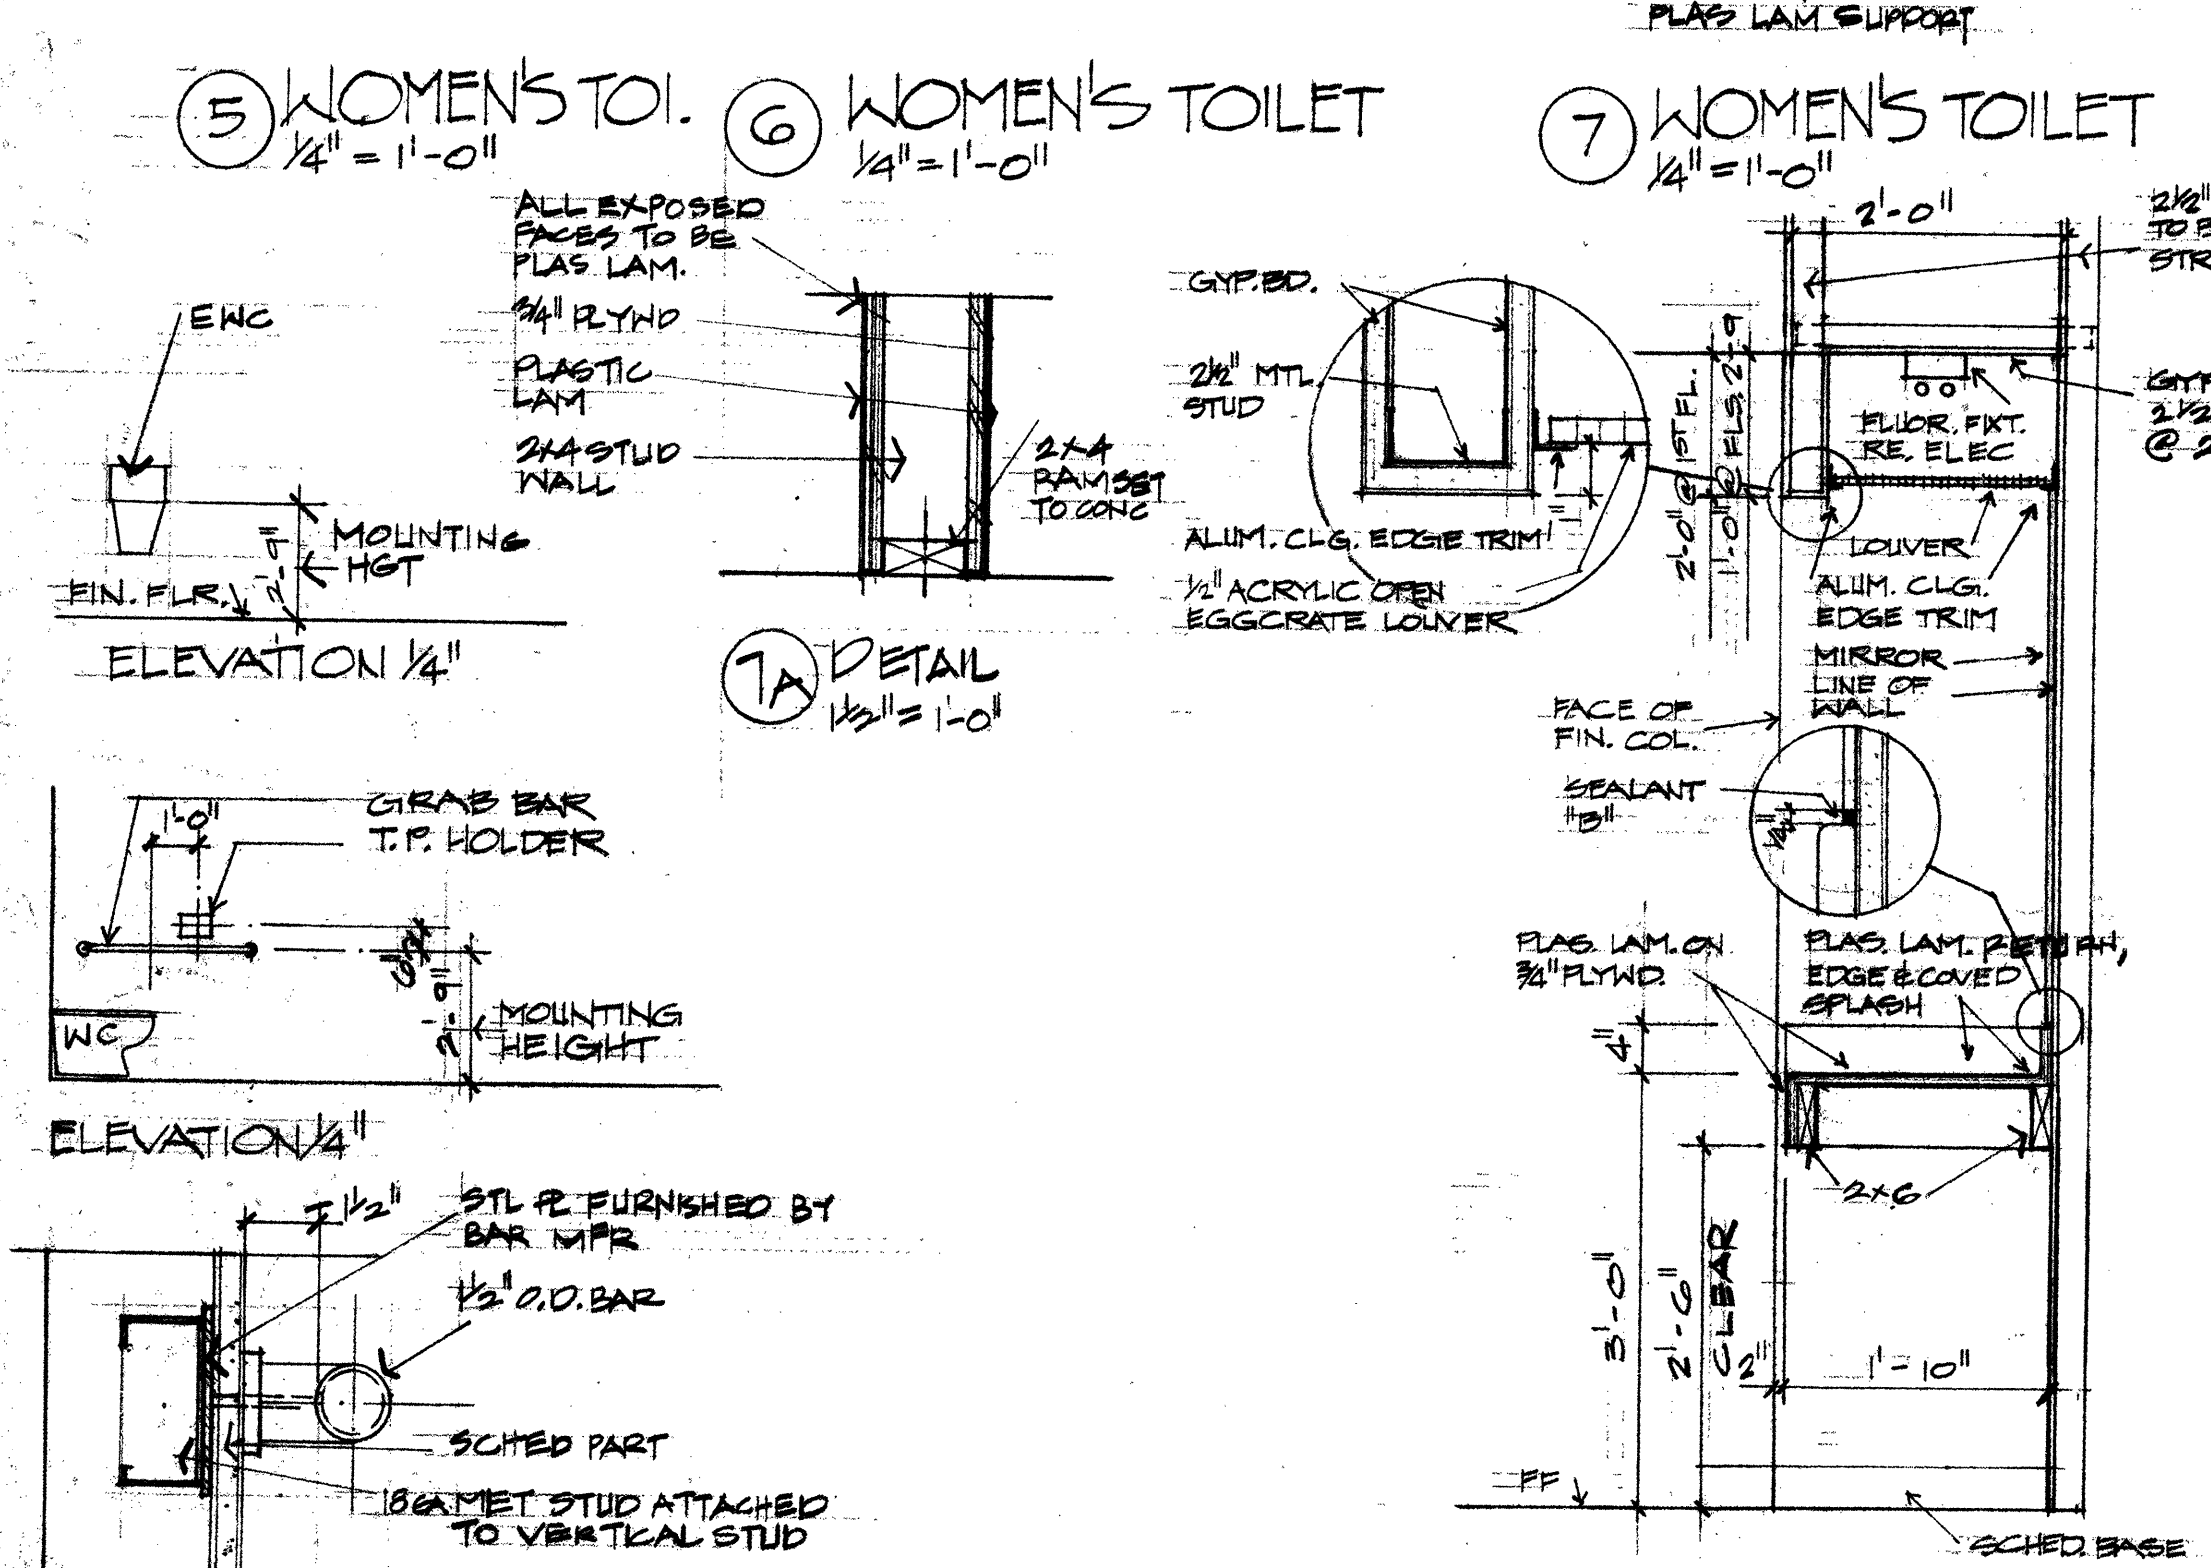


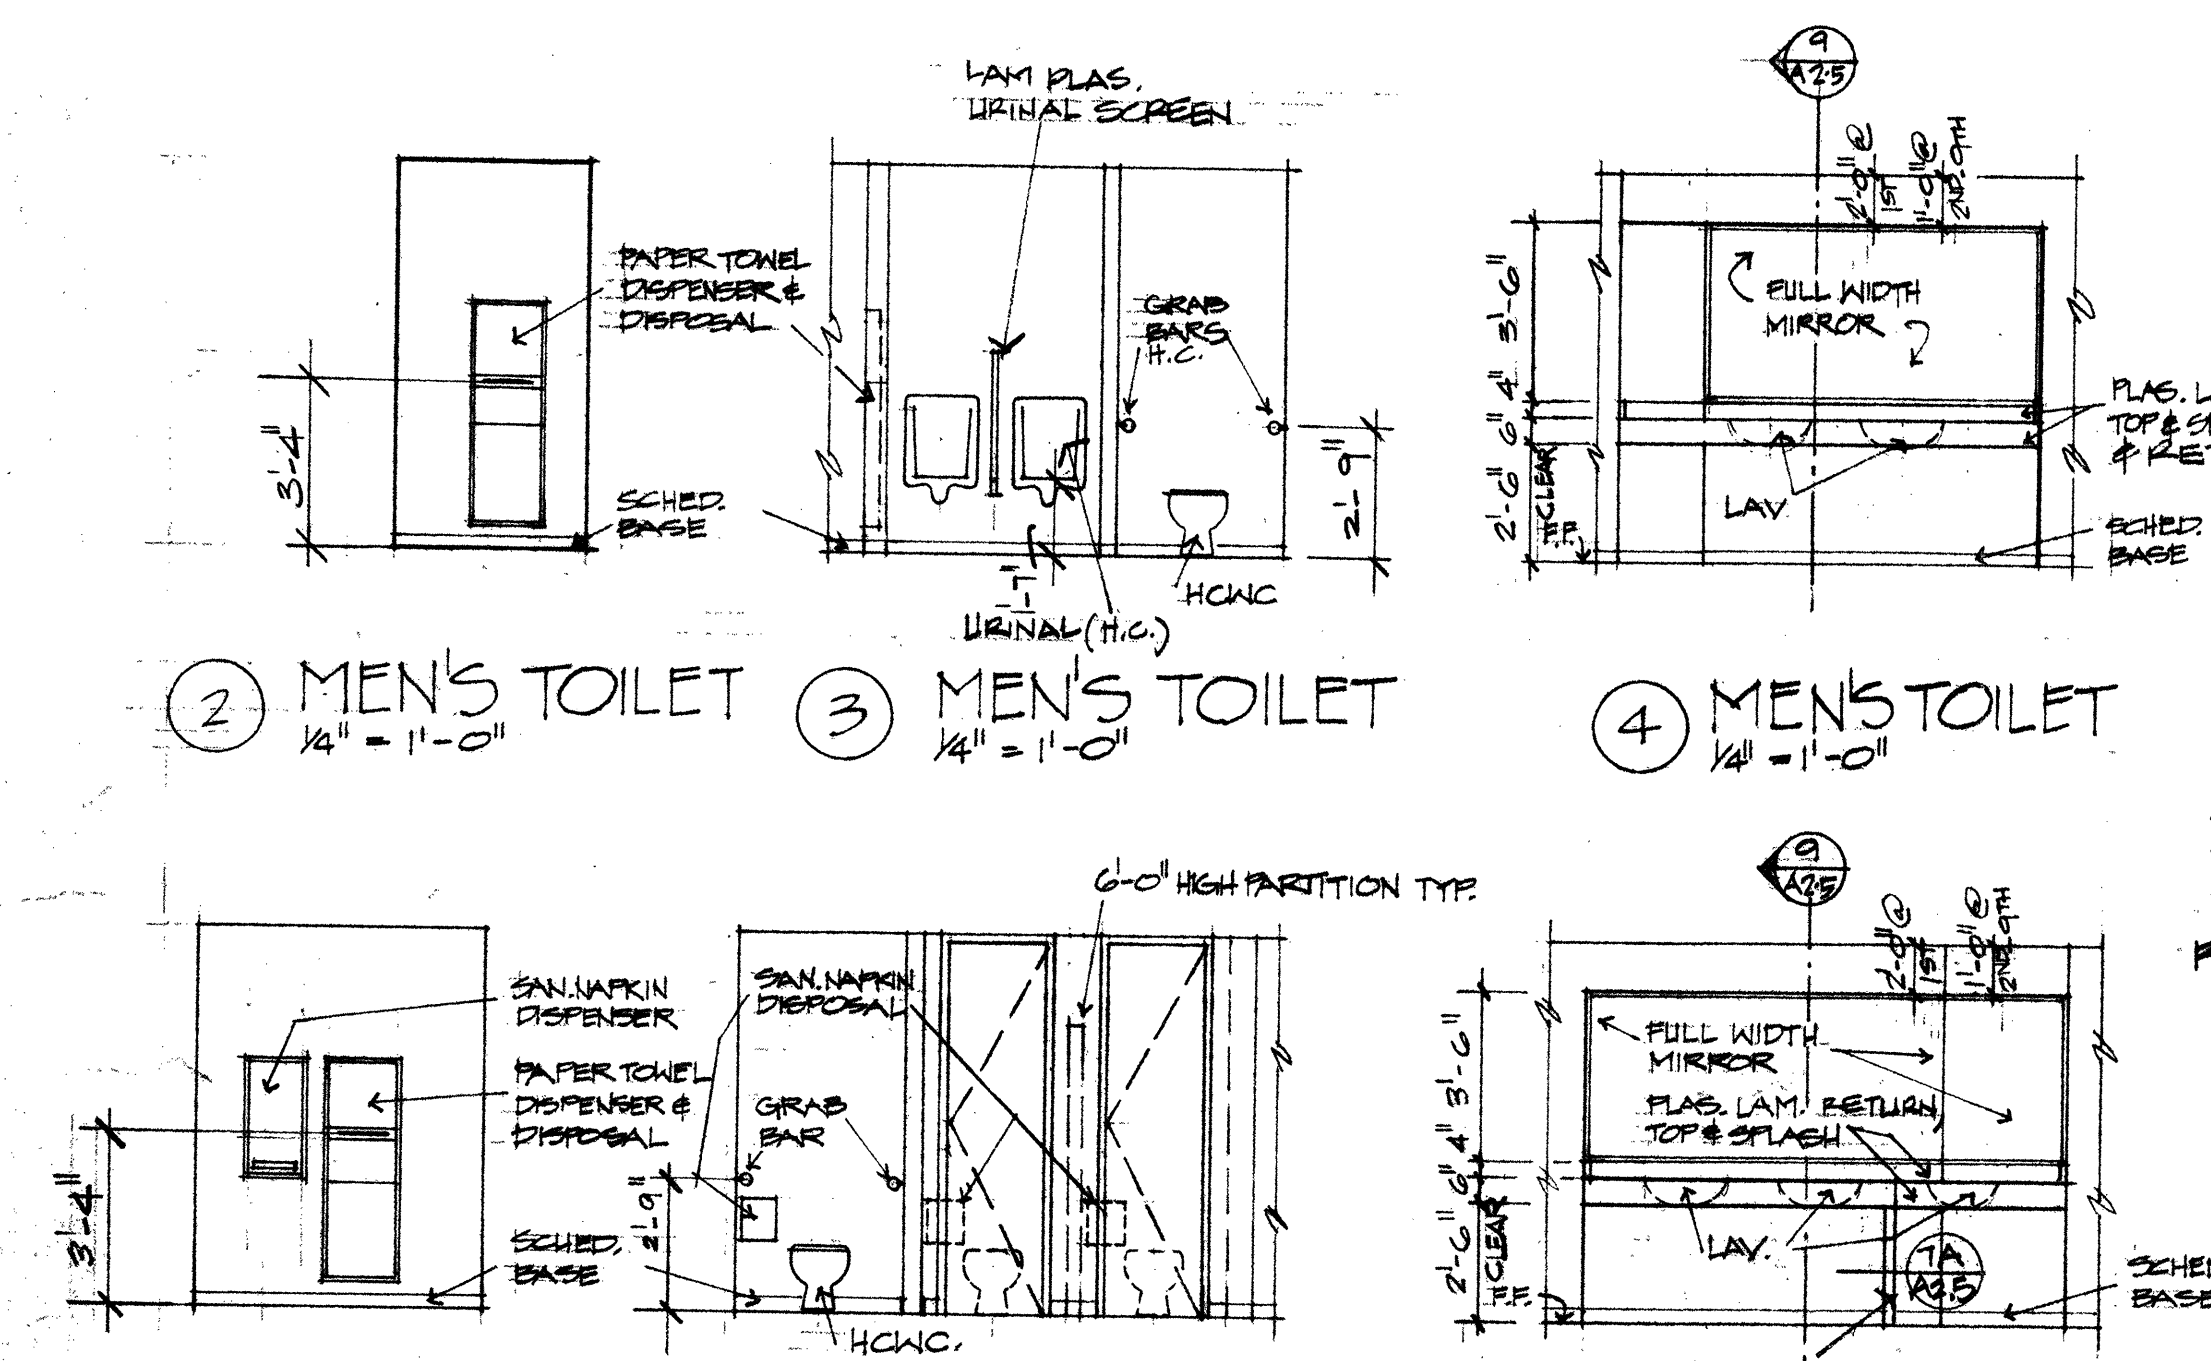

333 RANCHO ROAD
 LAS VEGAS, NEVADA
 MEL POWERS INVESTMENT BUILDER

PROJECT NUMBER
 79-24

DATE
 12-14-79
 5-1-80

SHEET
 A2-5