


GENERAL ROOF NOTES (G.R.N.)

1. 2-1/2" thick light weight insulating concrete roof fill.
2. Light weight insulating concrete roof fill thickness varies from 2" to 1/2".
3. Light weight insulating concrete roof fill thickness varies from 3" to 1/2".
4. Light weight insulating concrete roof fill thickness varies from 4" to 1/2".

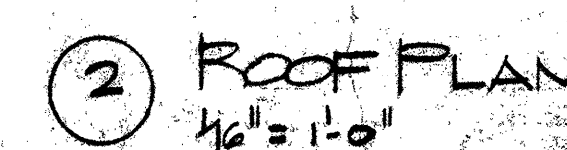

(HIGH ROOF)
BUILT UP ROOF ON
LT WT INSUL CONC
ROOF FILL

BUILT UP ROOF ON
RIGID INSULATION