
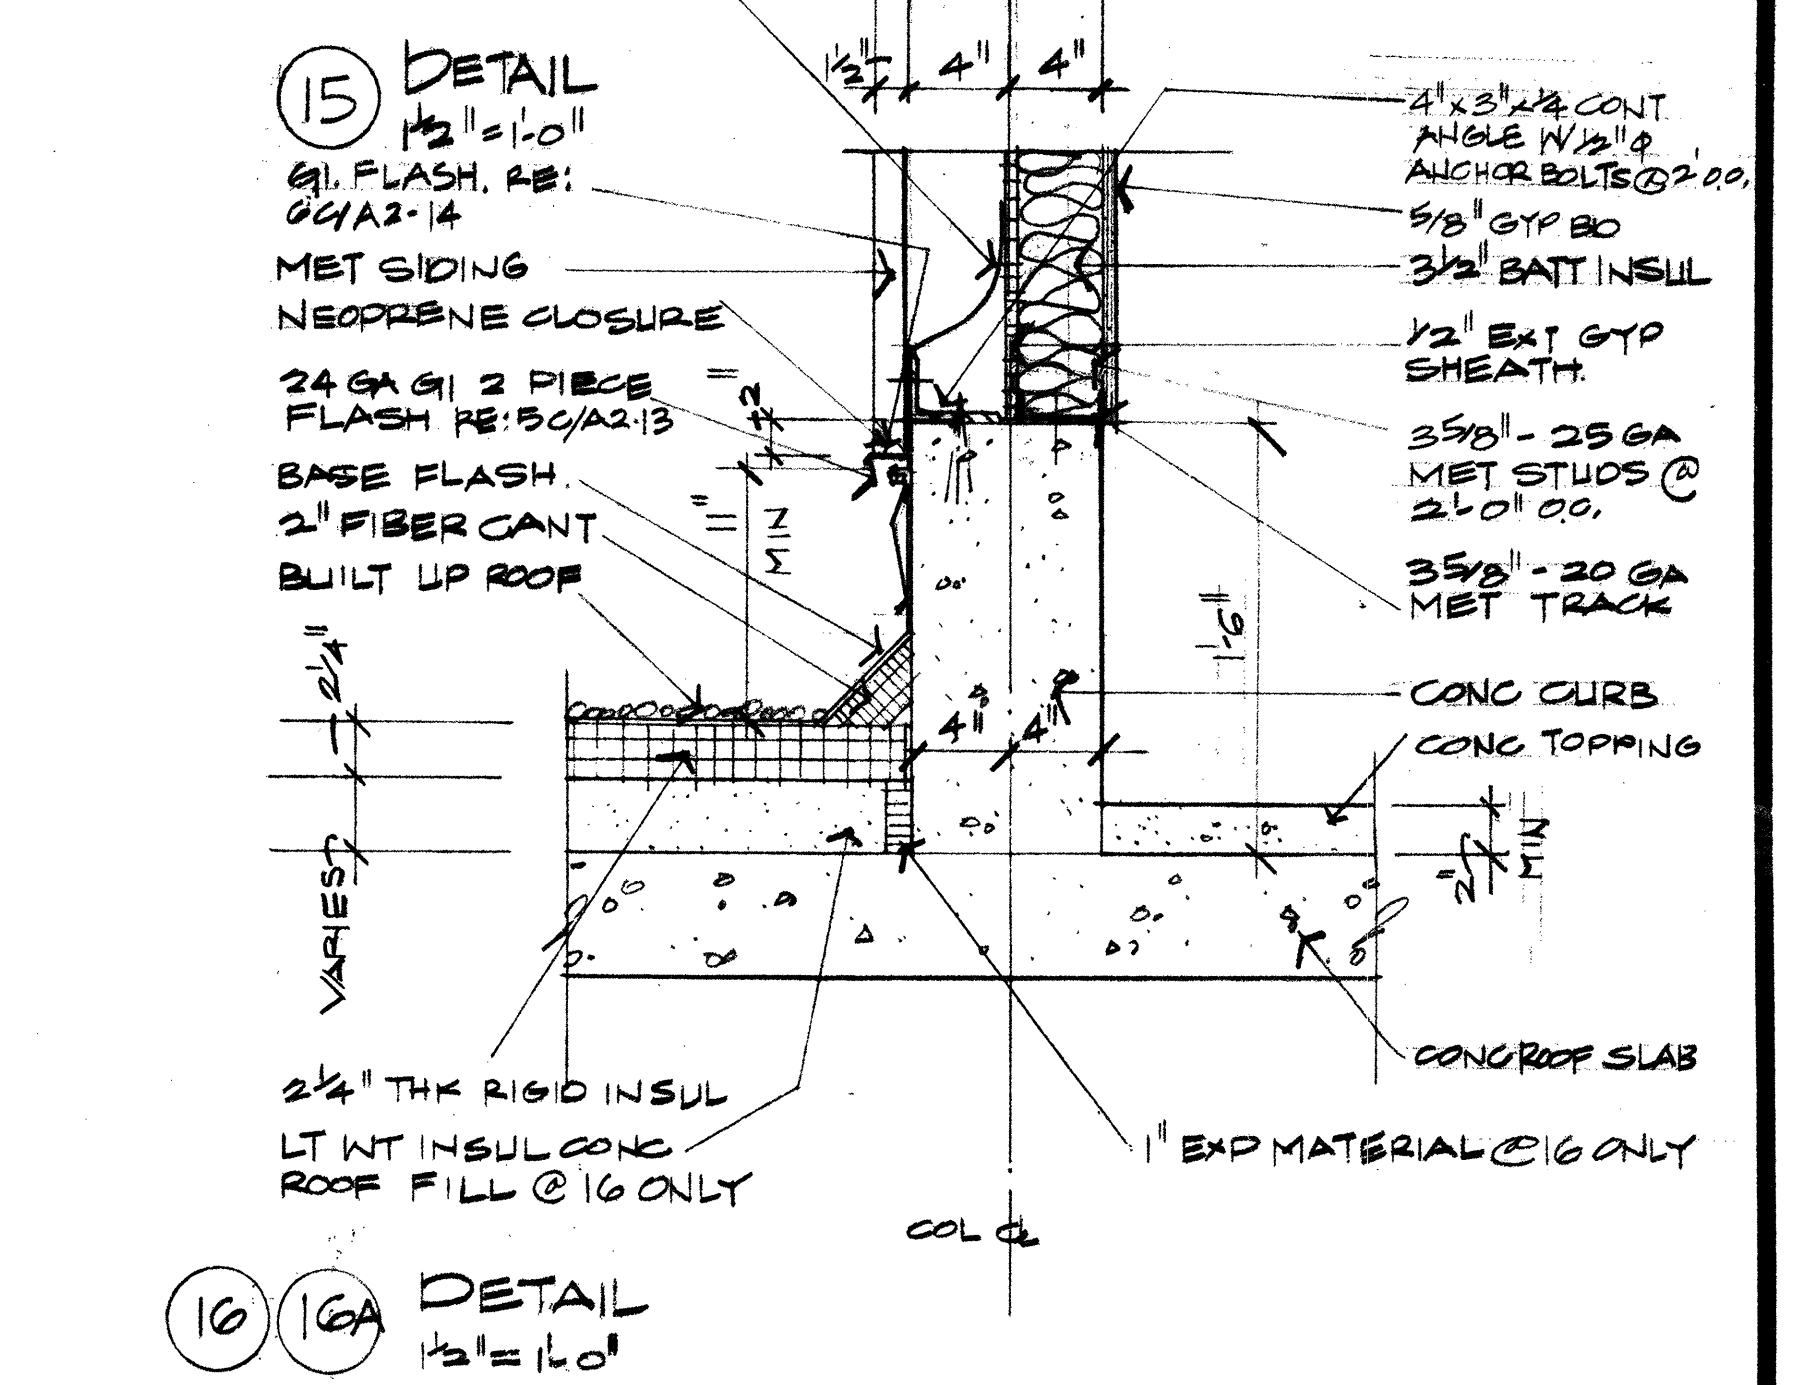
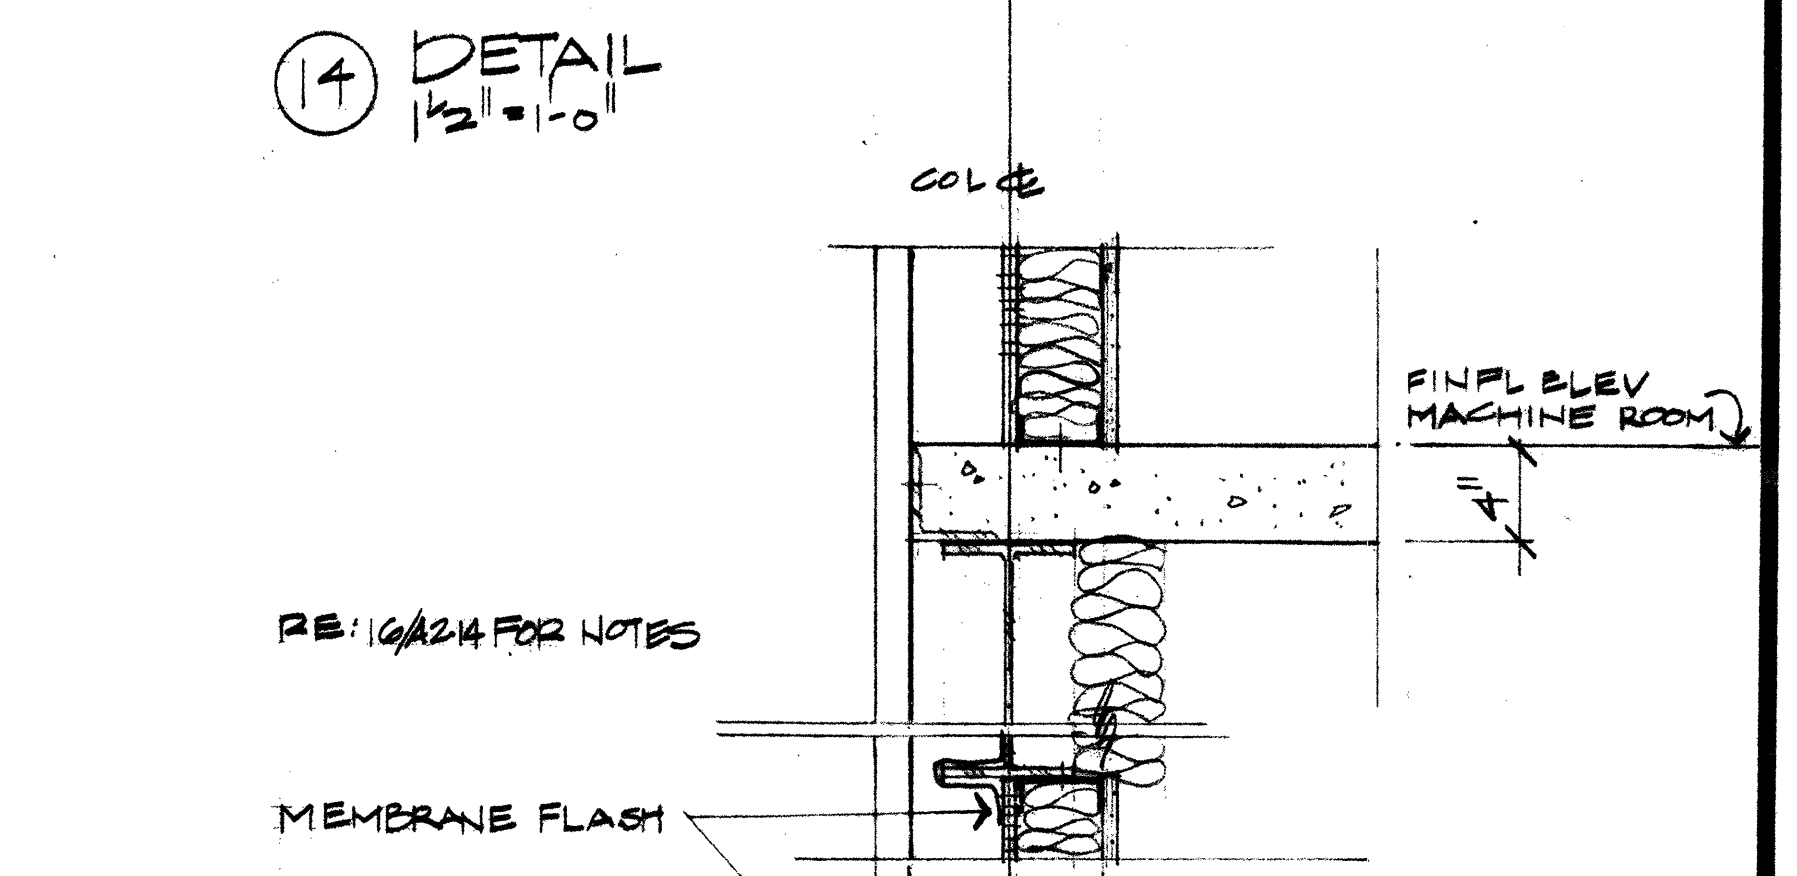
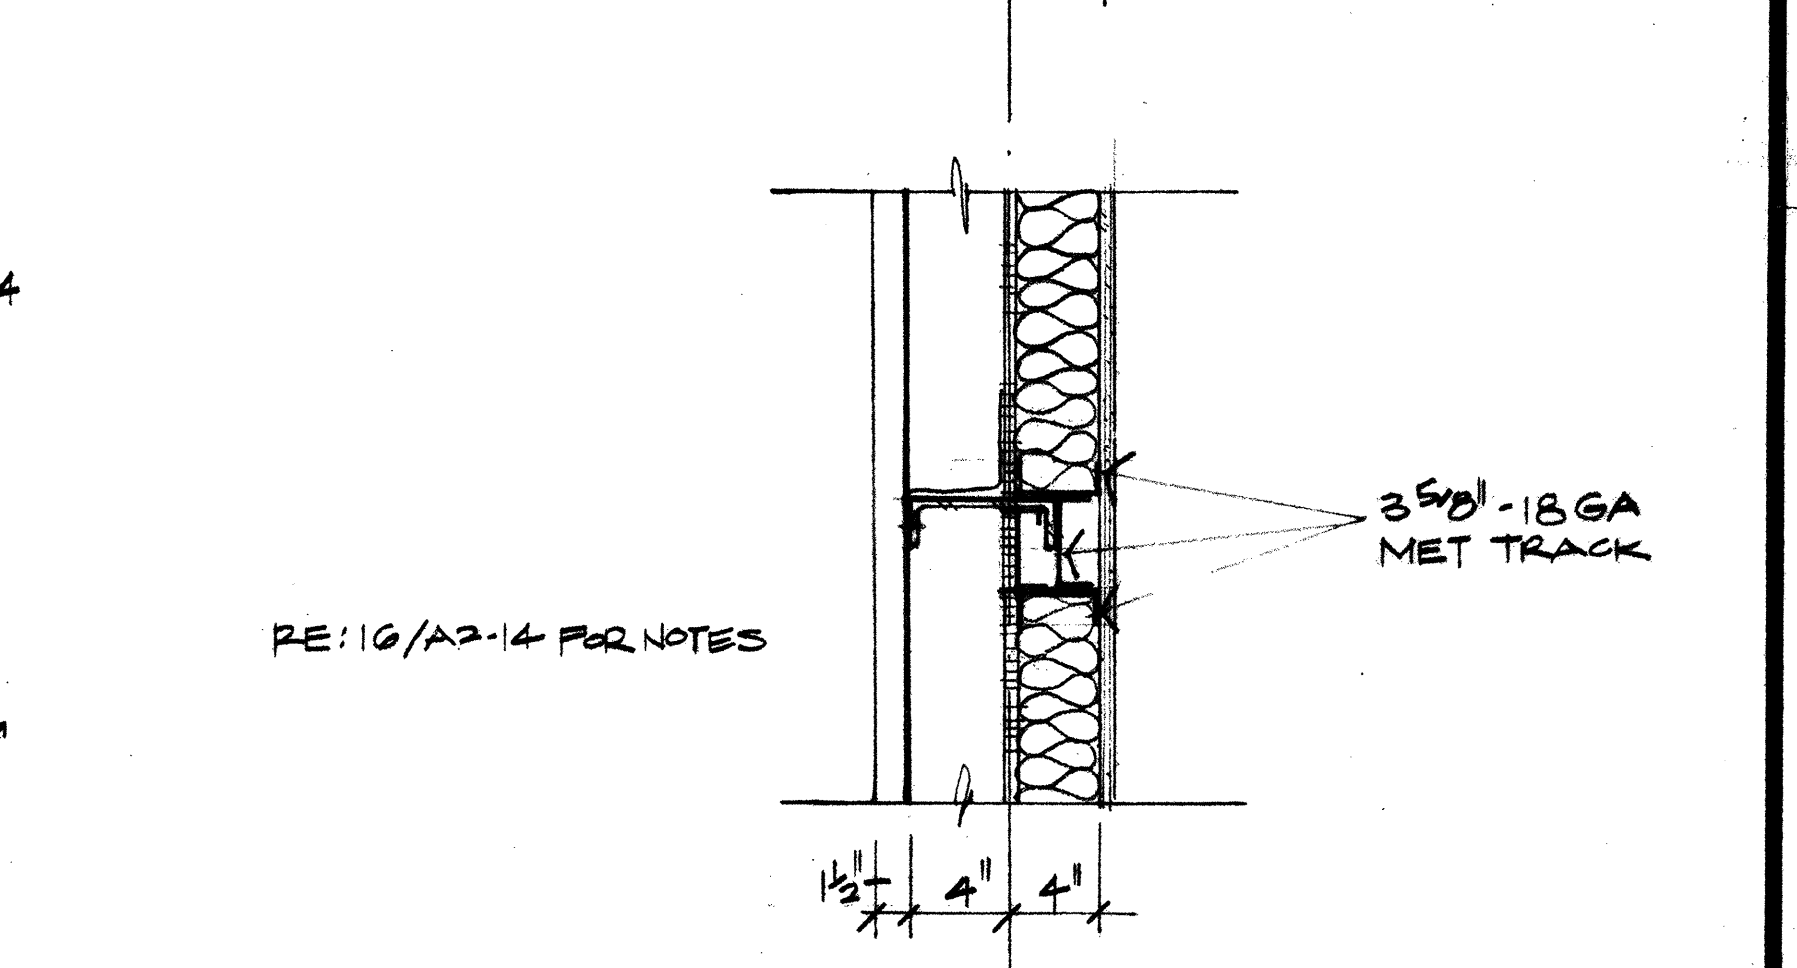
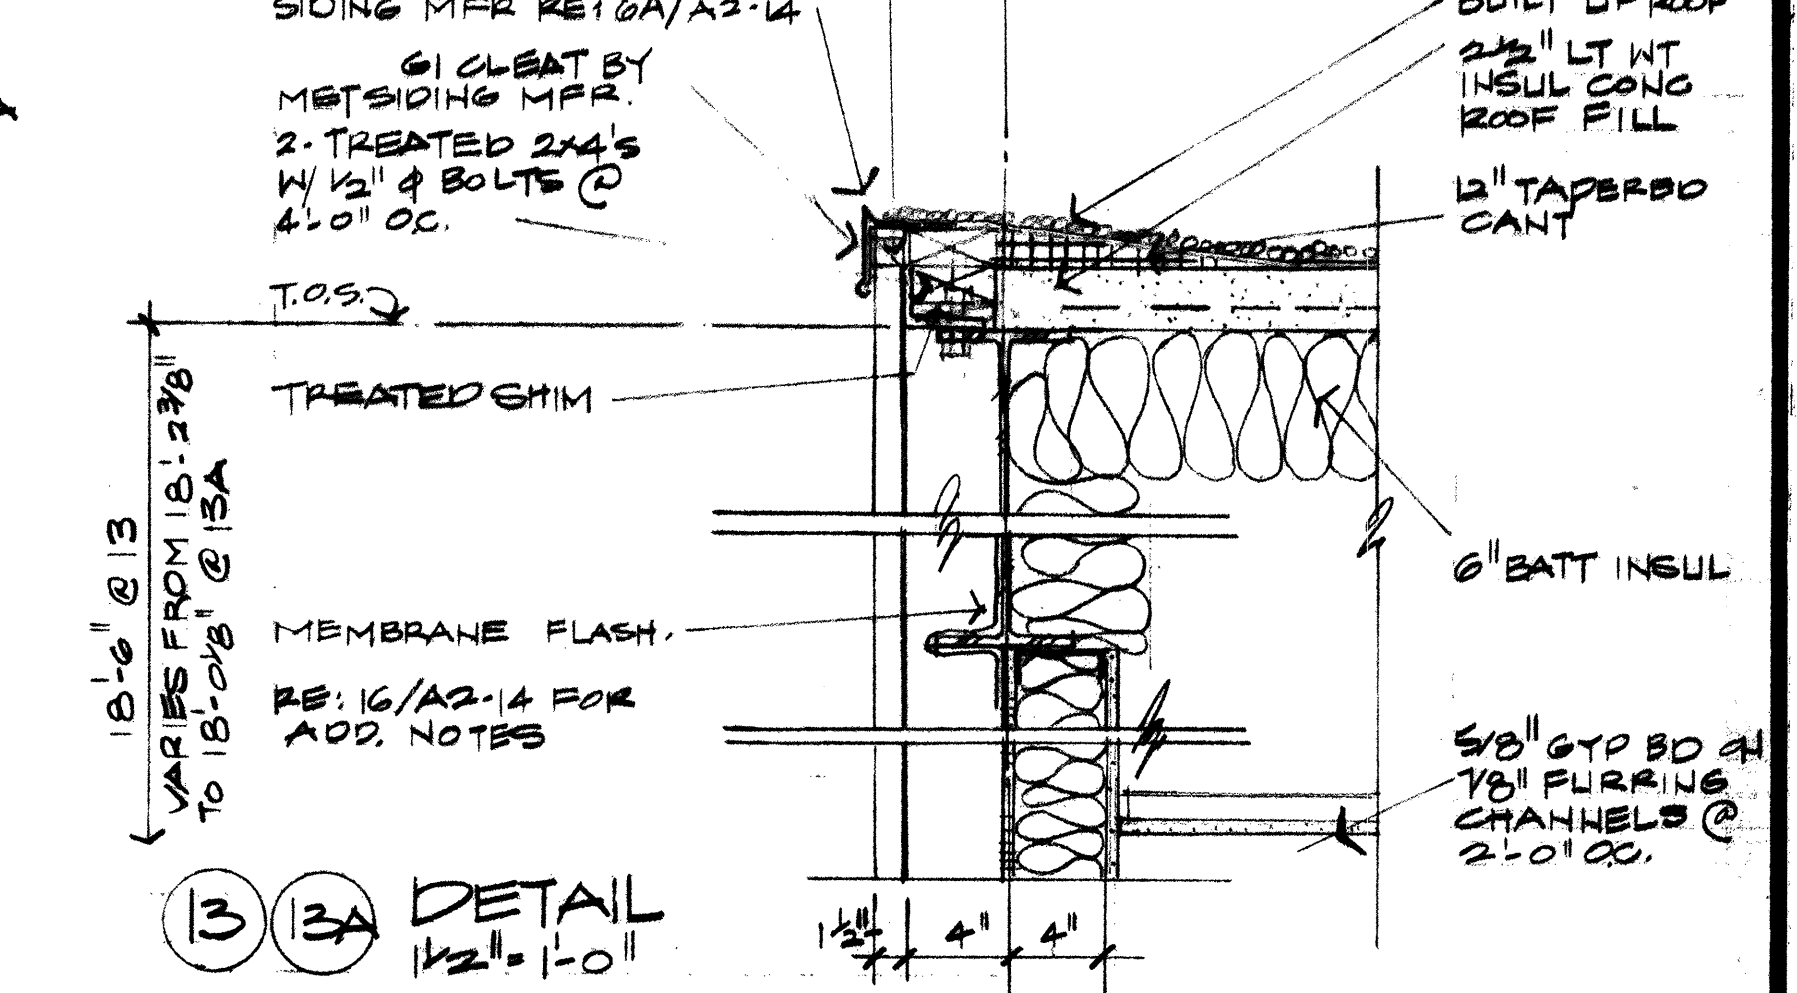
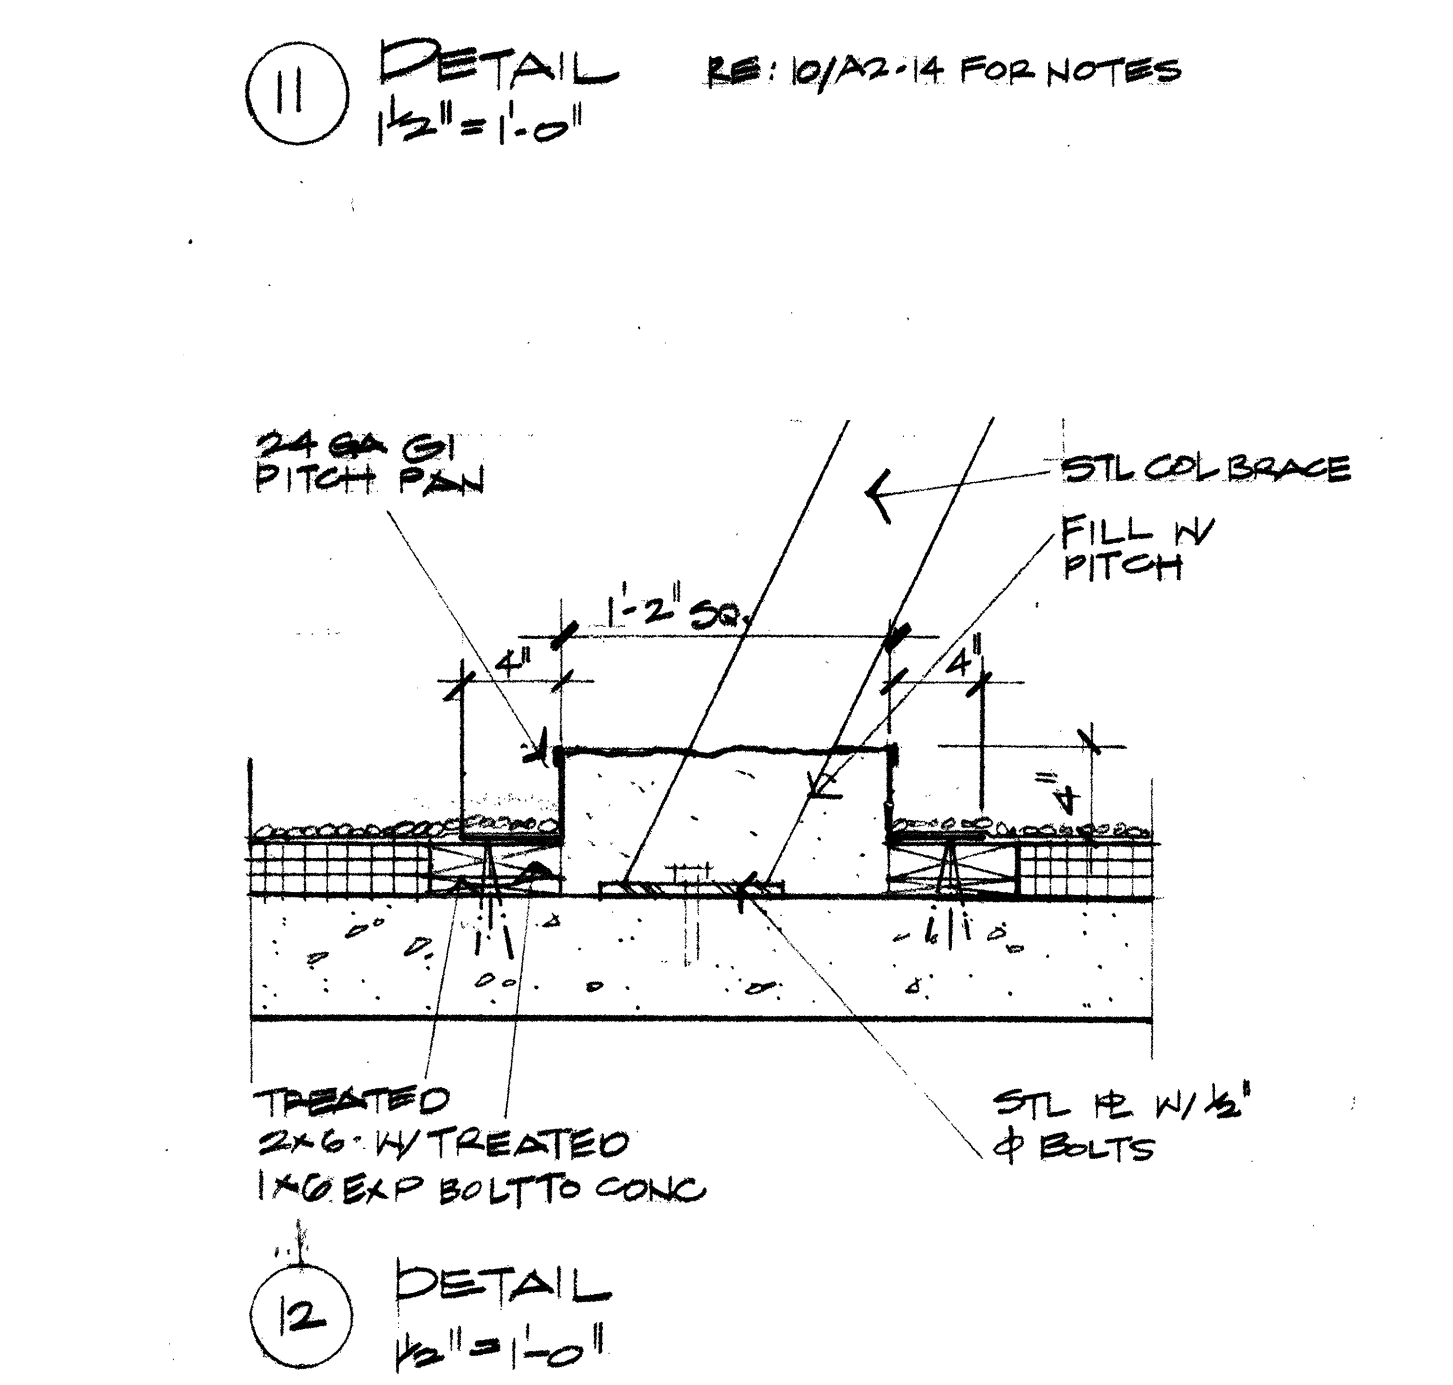
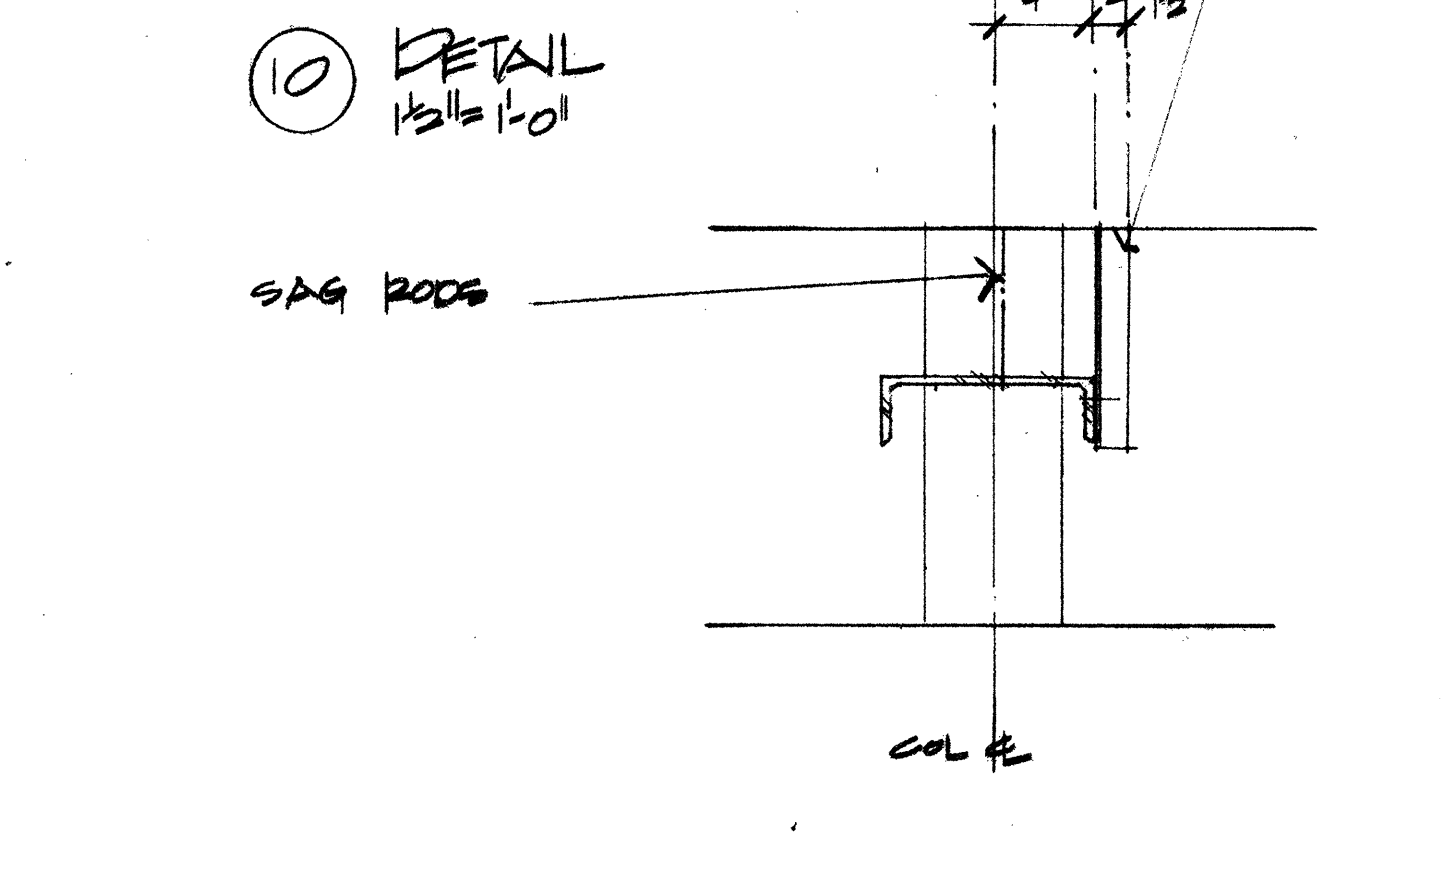
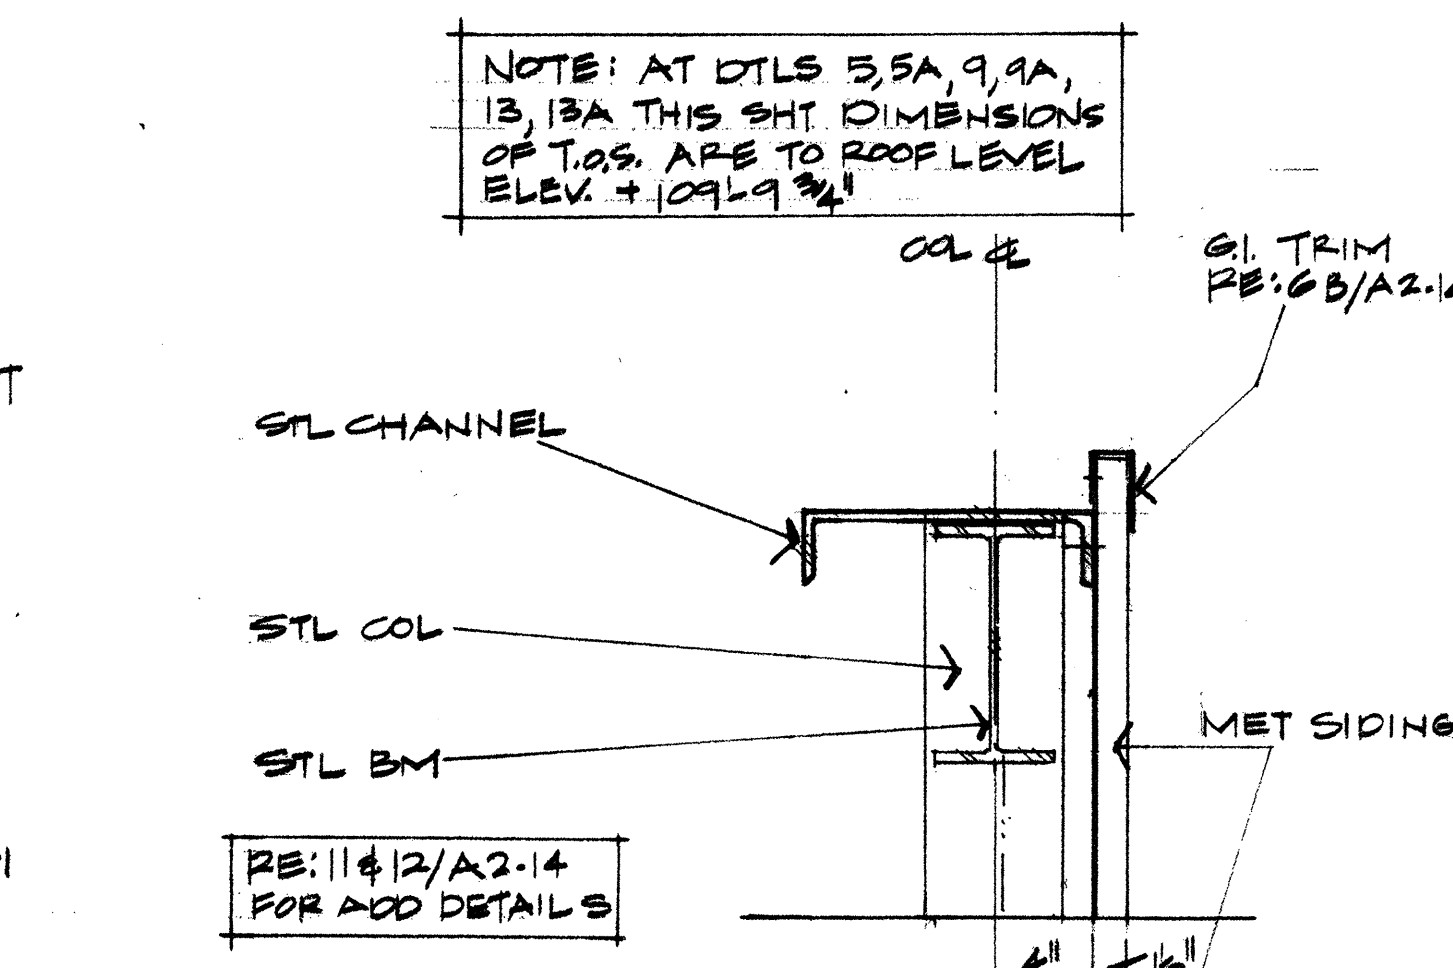
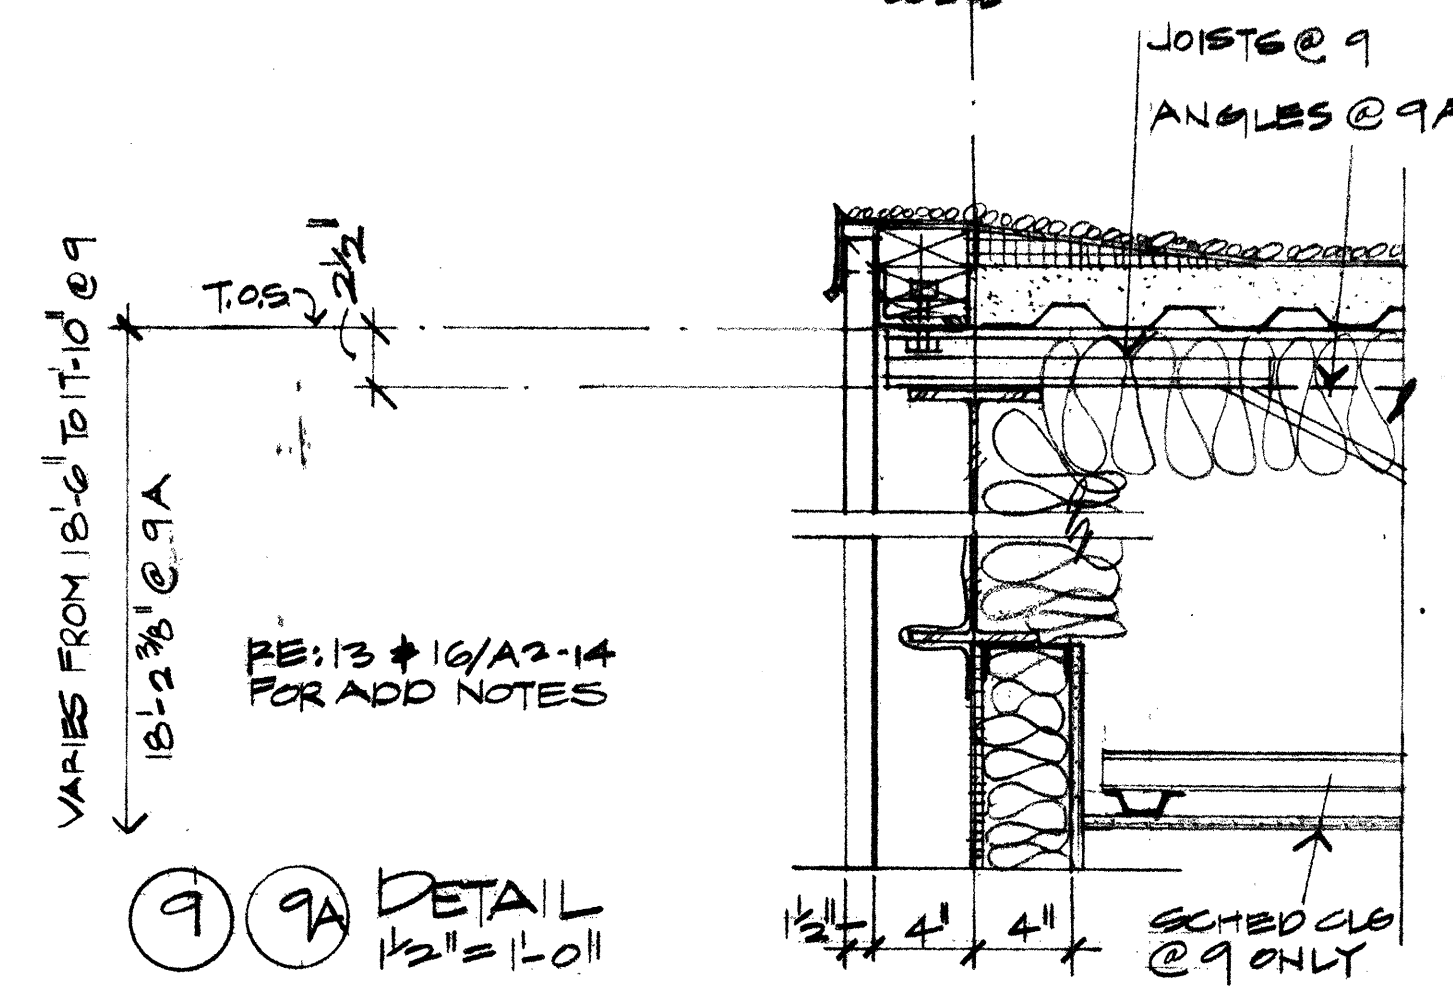
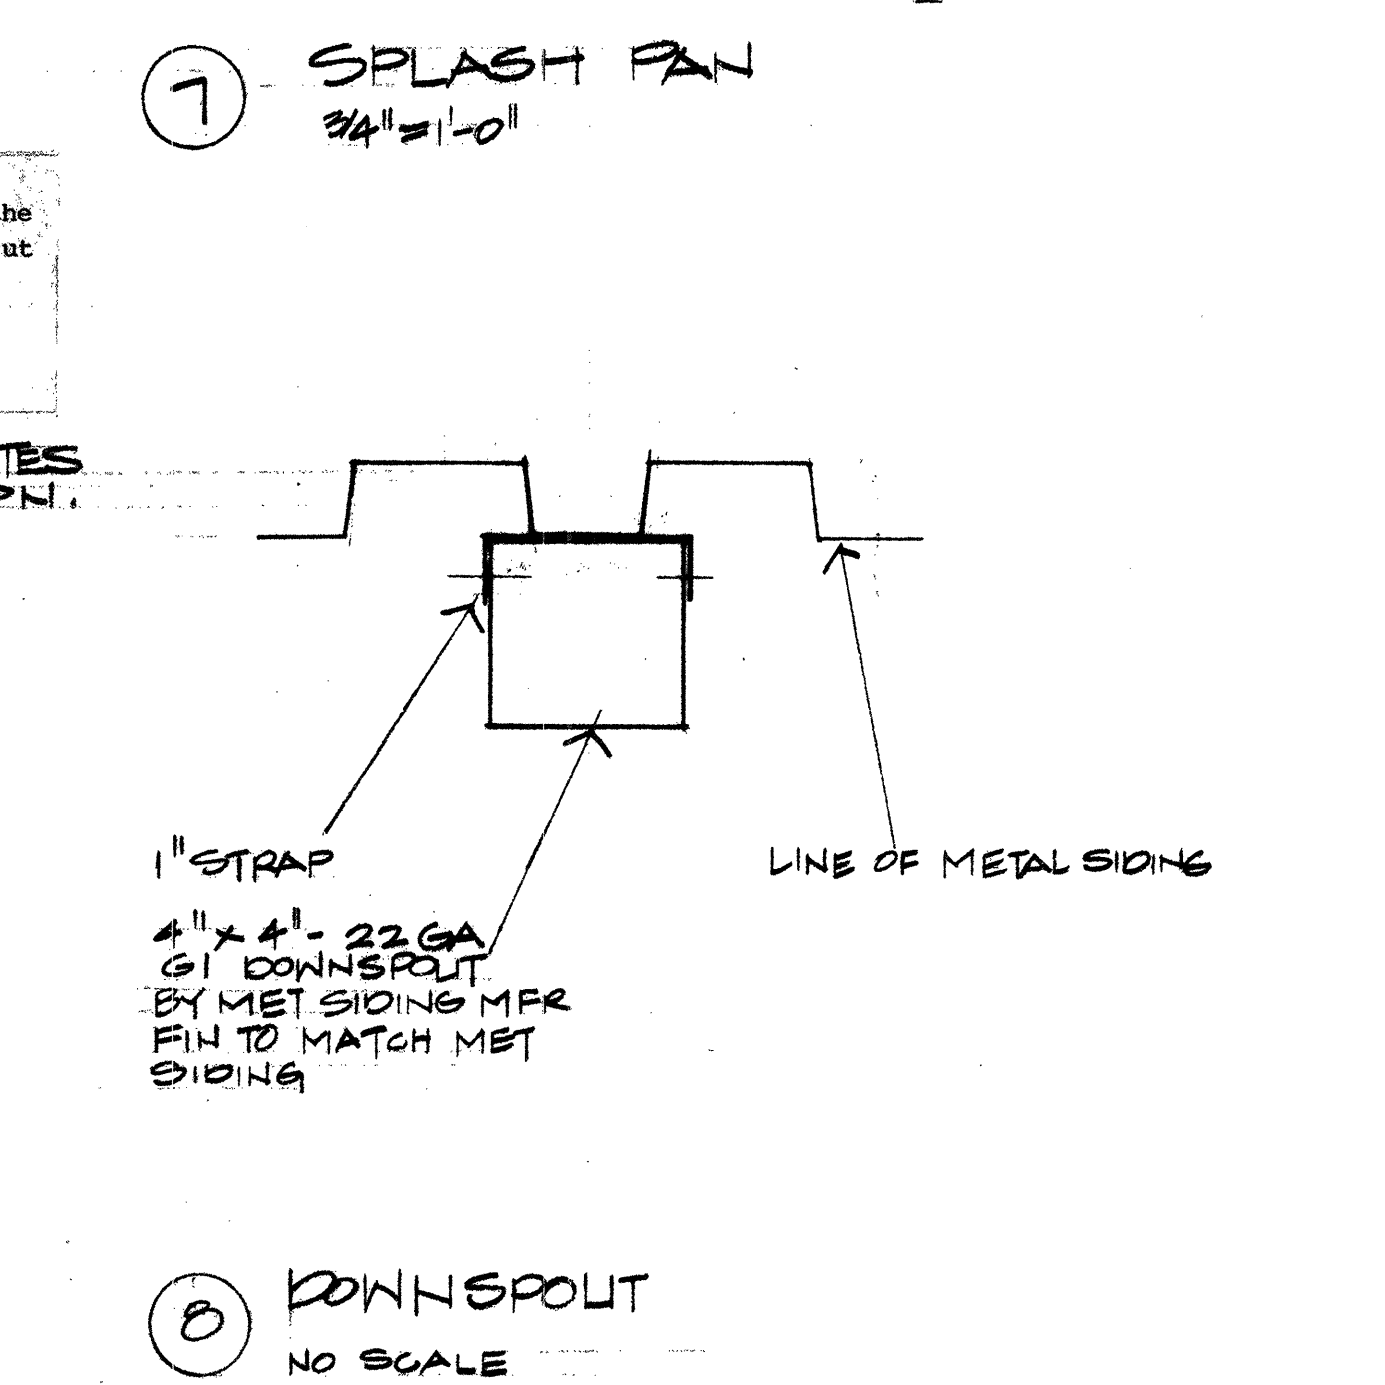
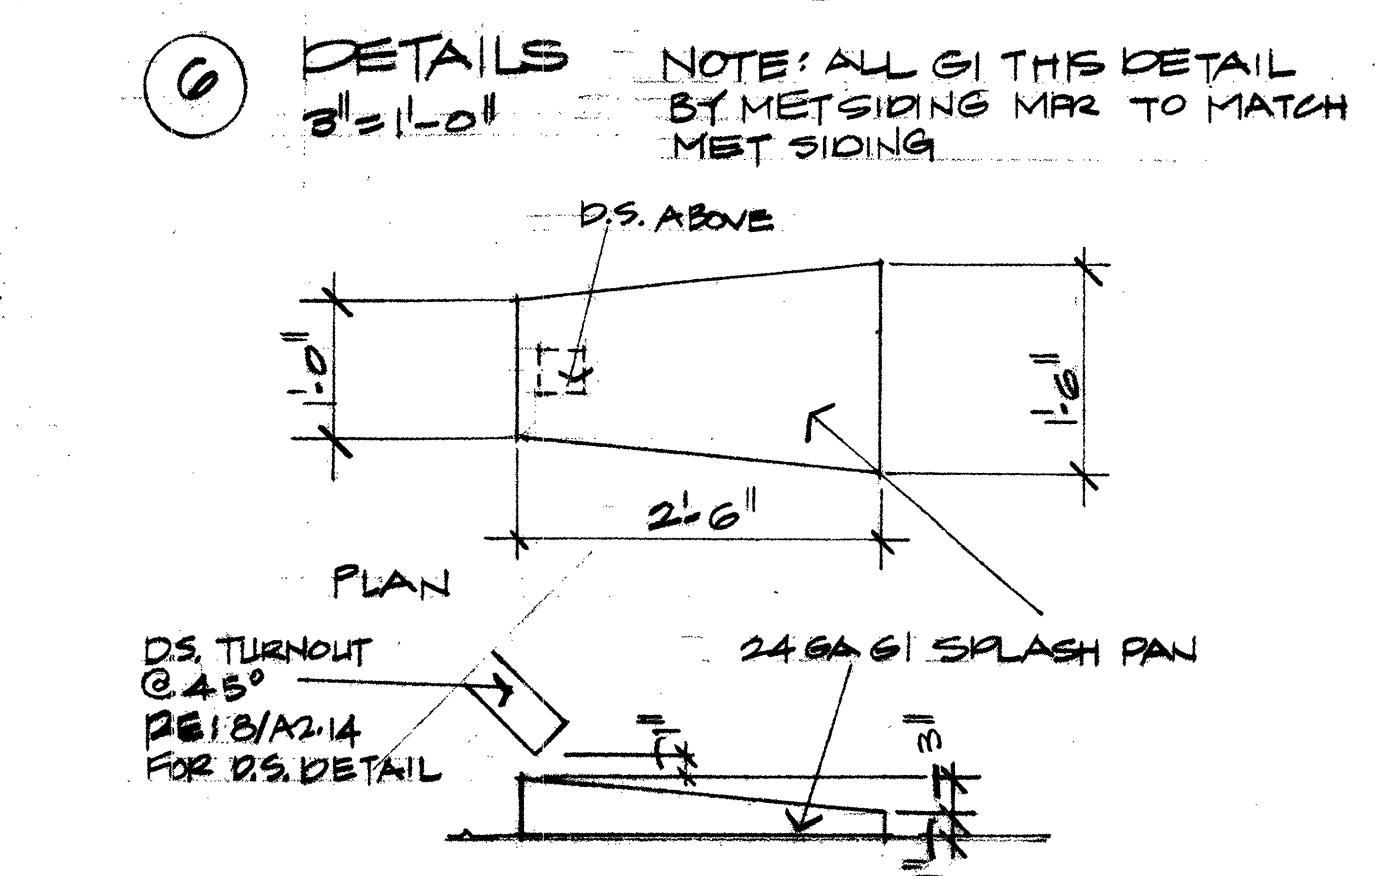
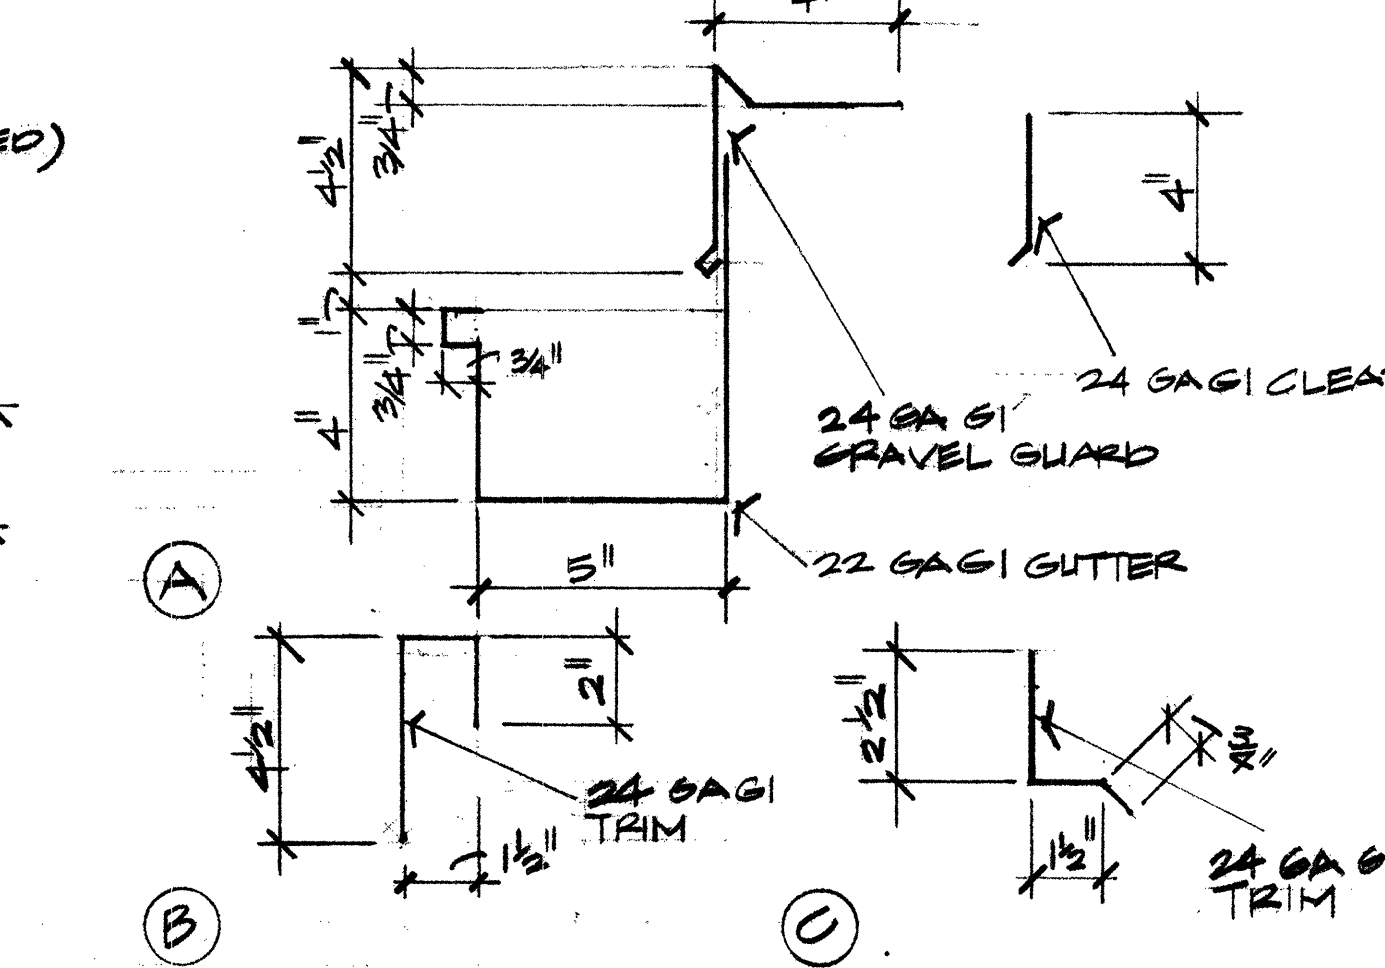
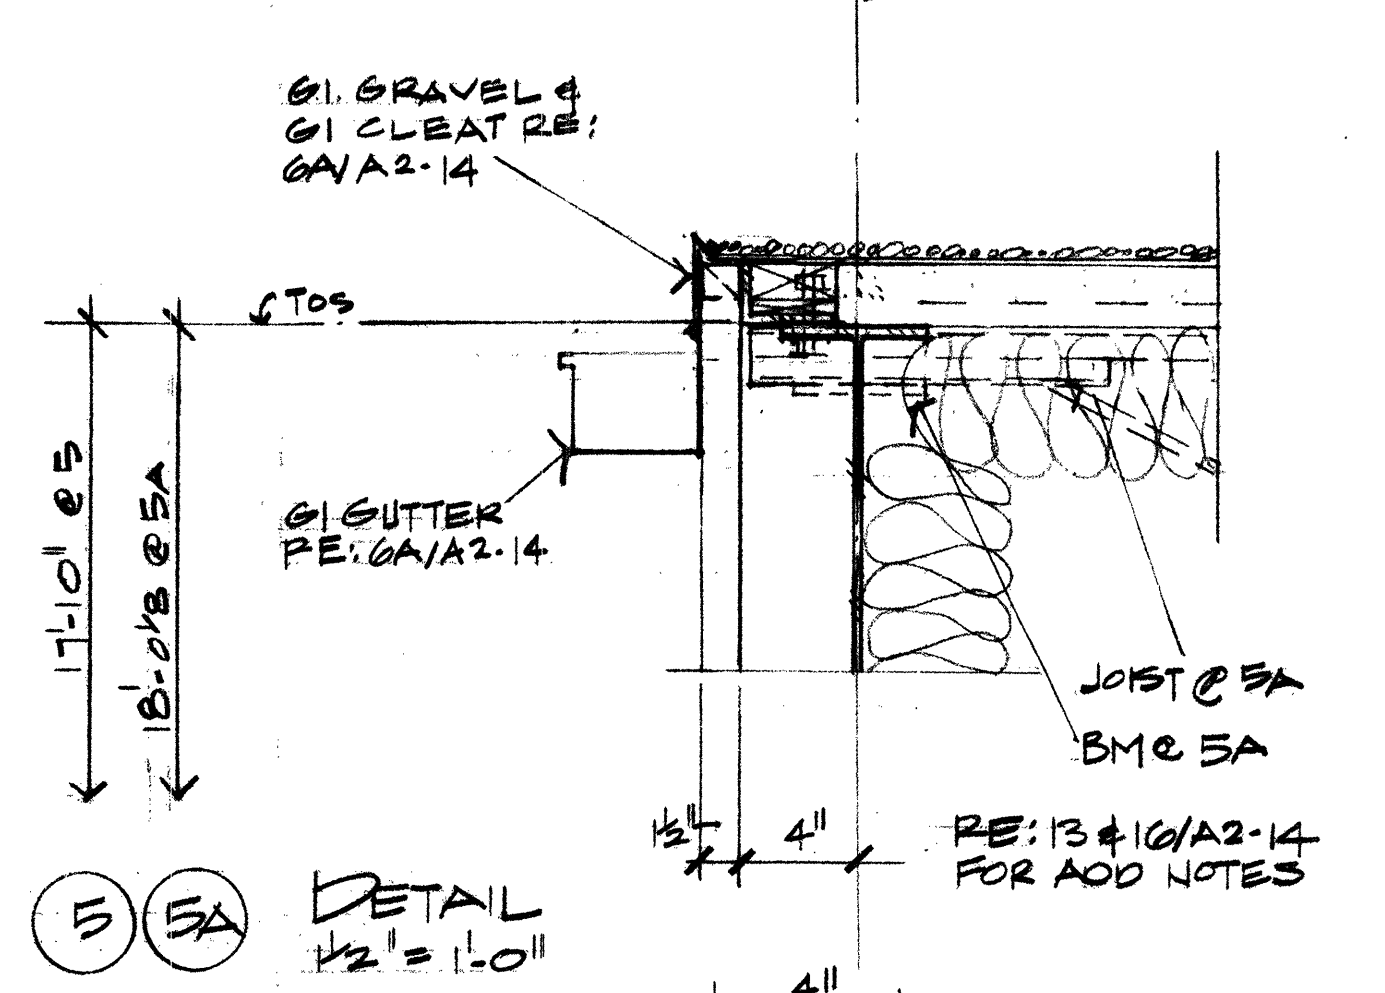
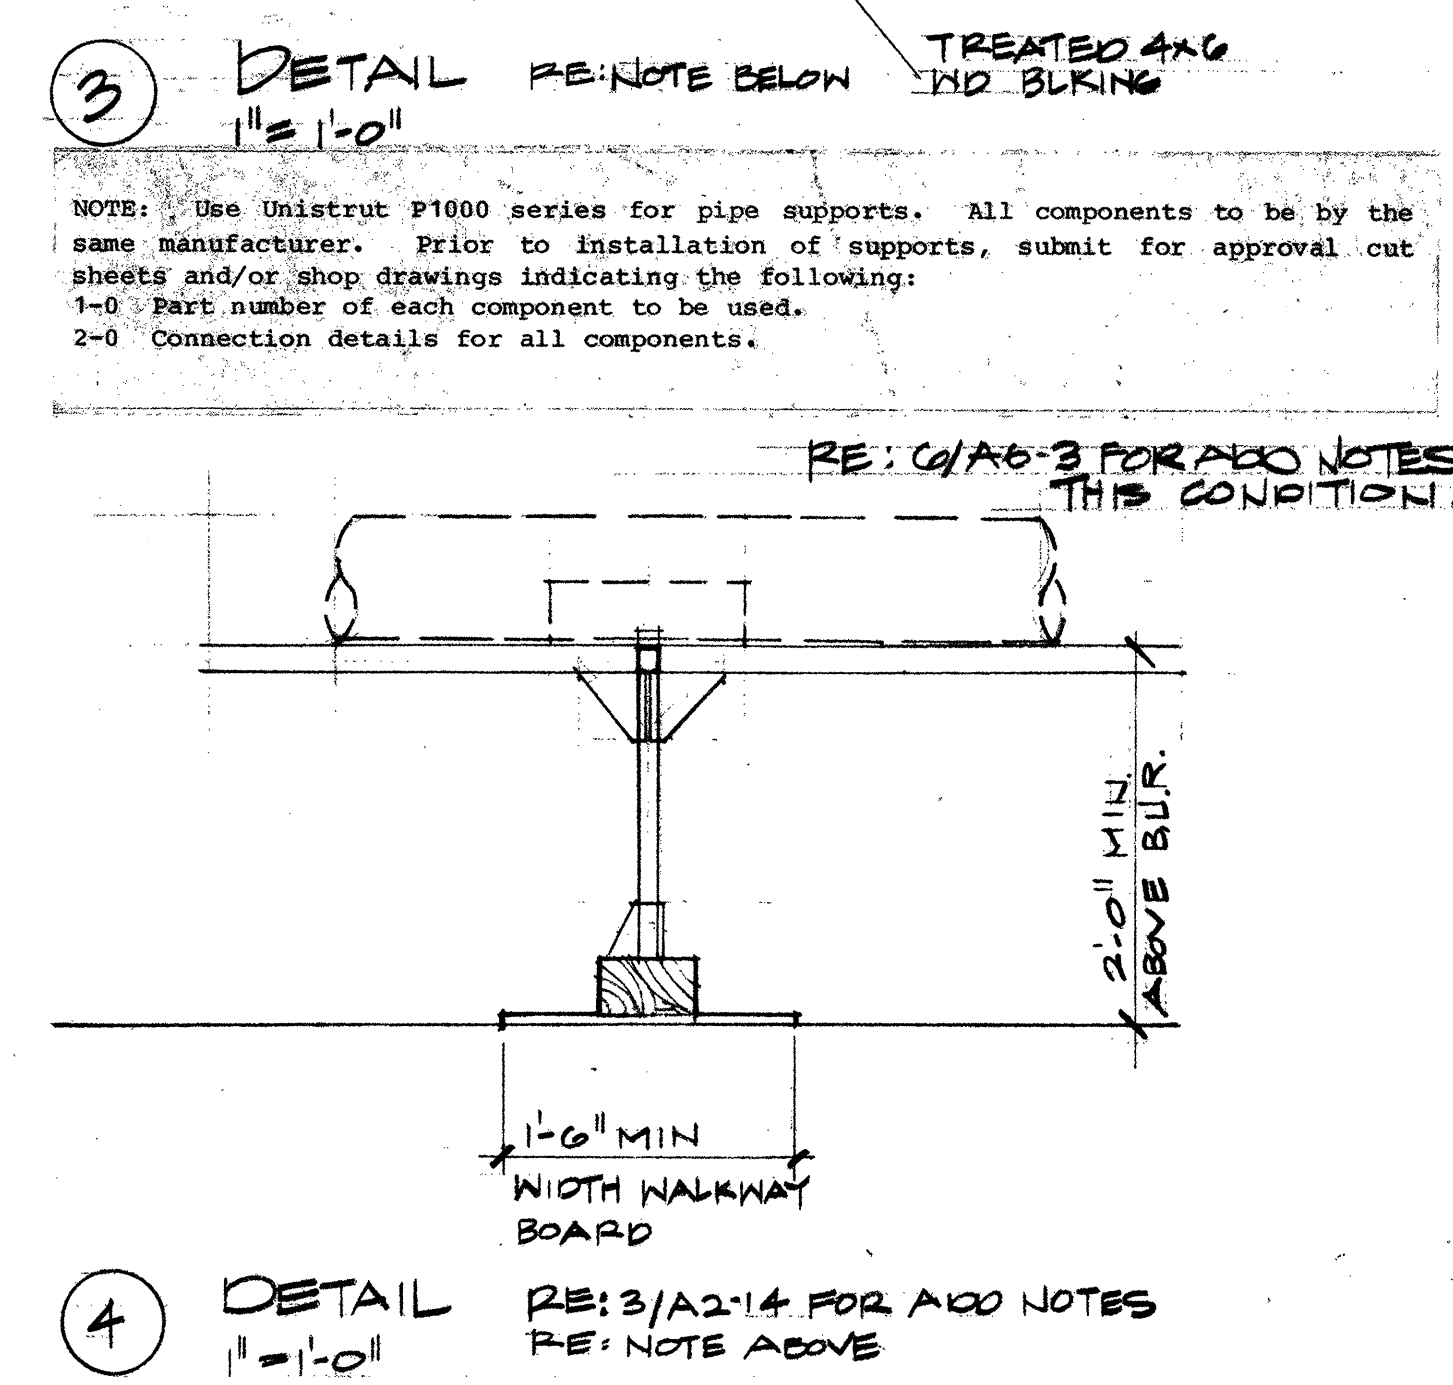
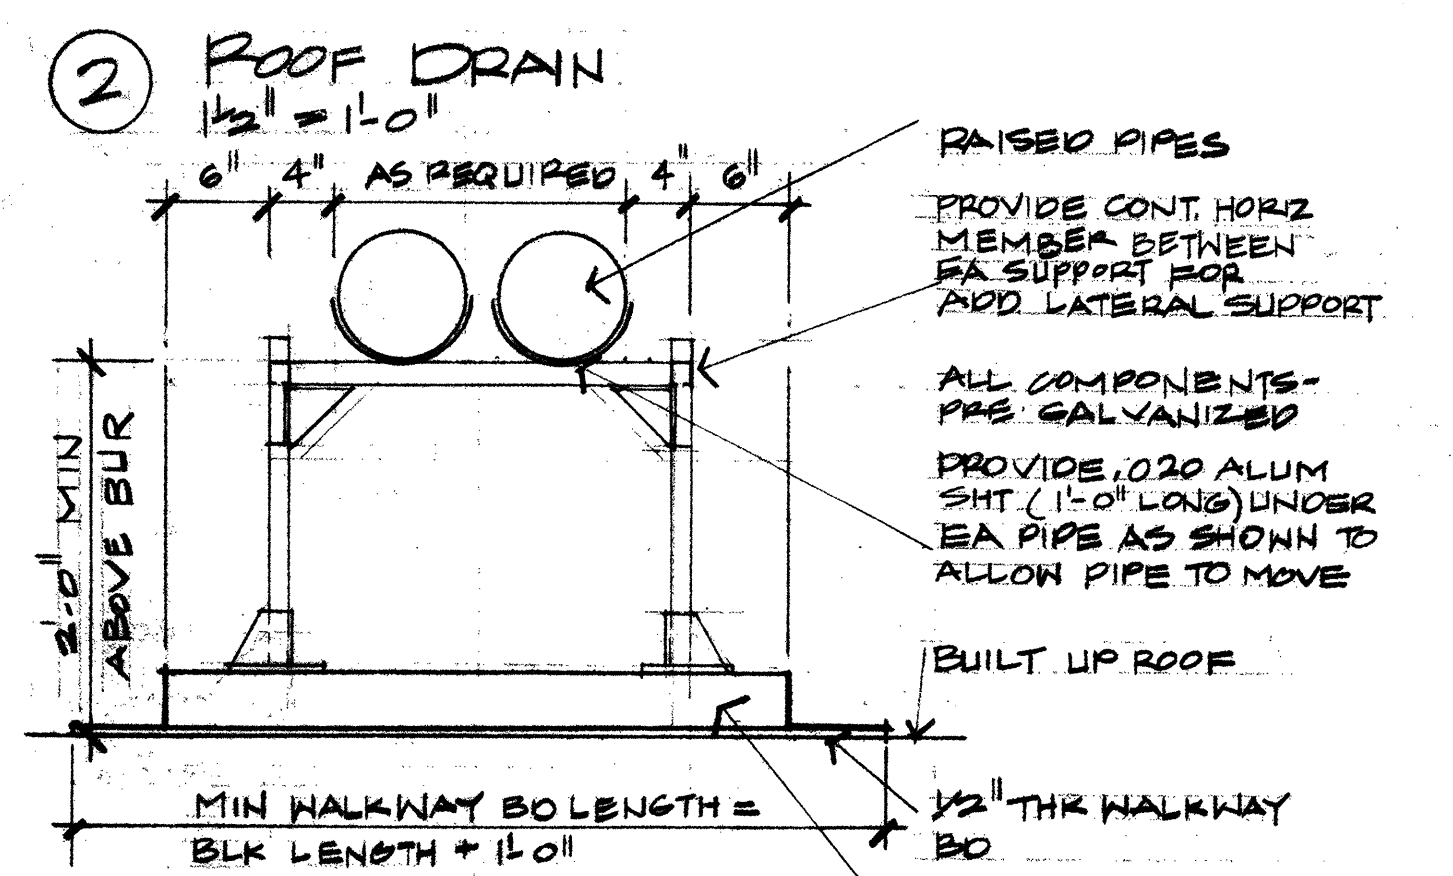
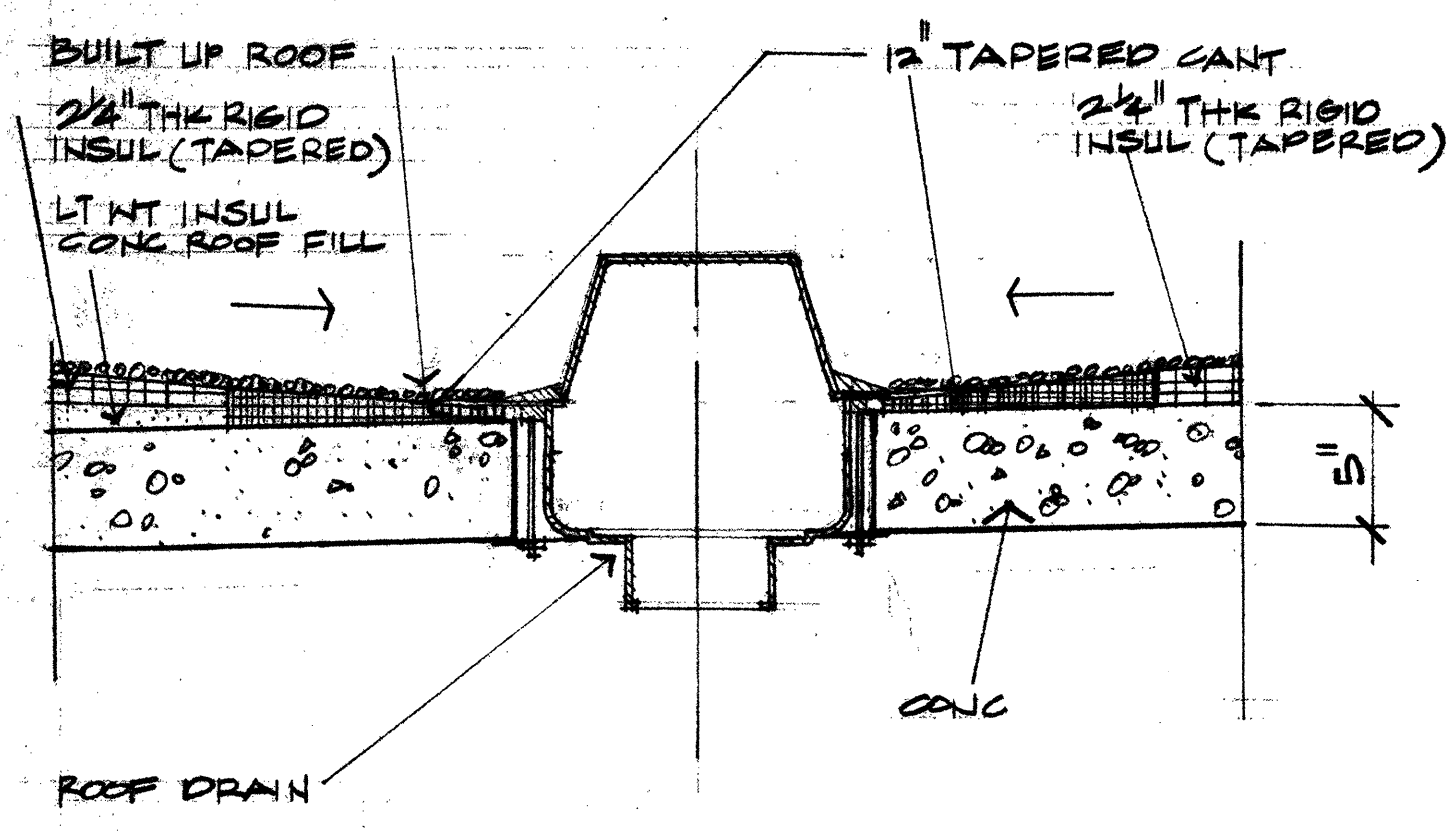


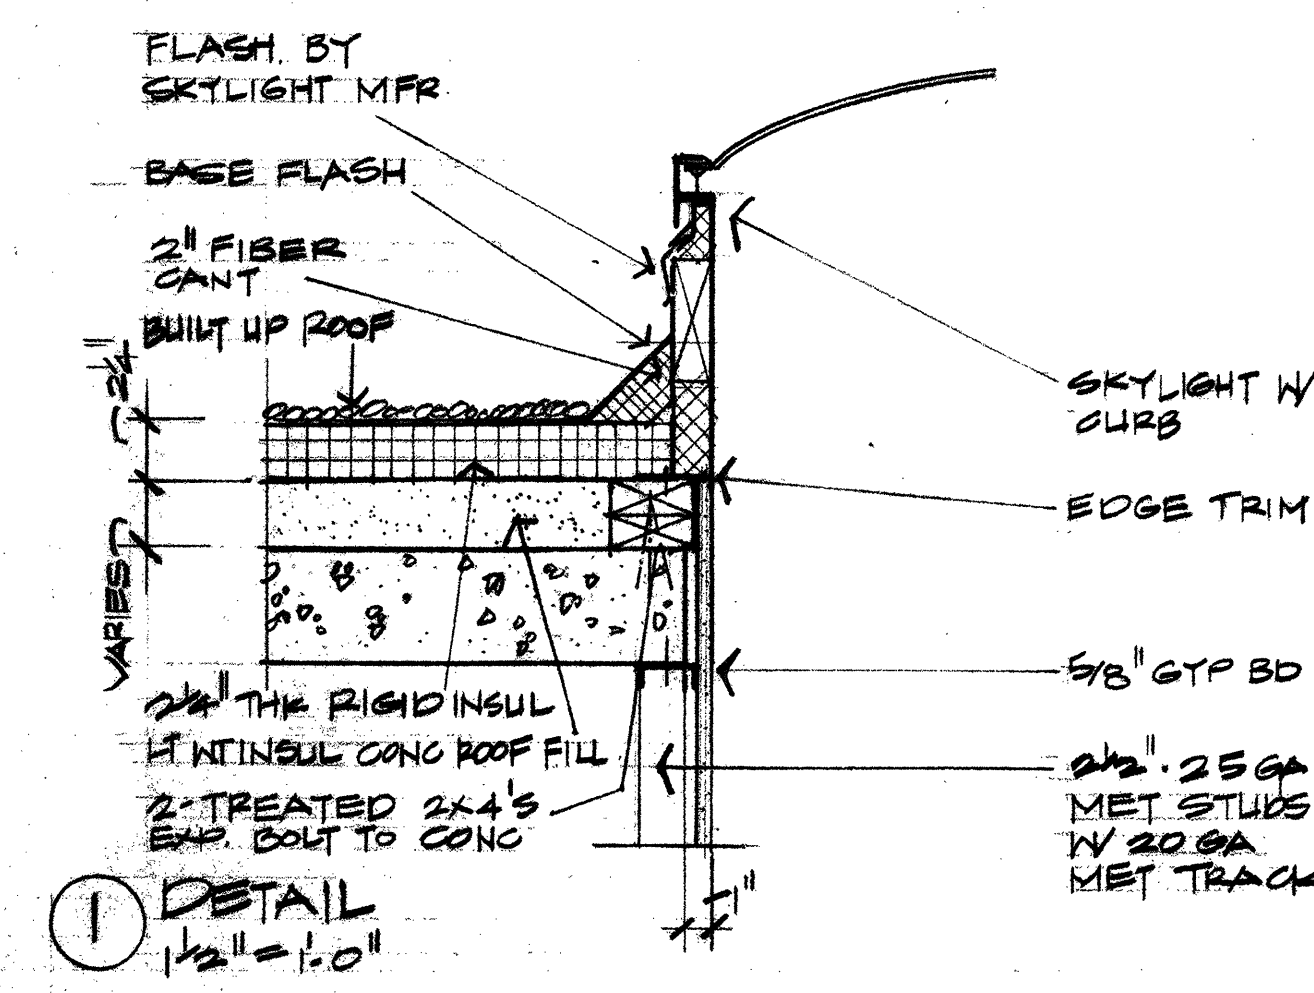

**333 RANCHO ROAD**  
LAS VEGAS  
NEVADA  
MEL POWERS INVESTMENT BUILDER

PROJECT NUMBER  
**79-24**

DATE  
5-1-80

SHEET  
**A2-14**

OF 19