
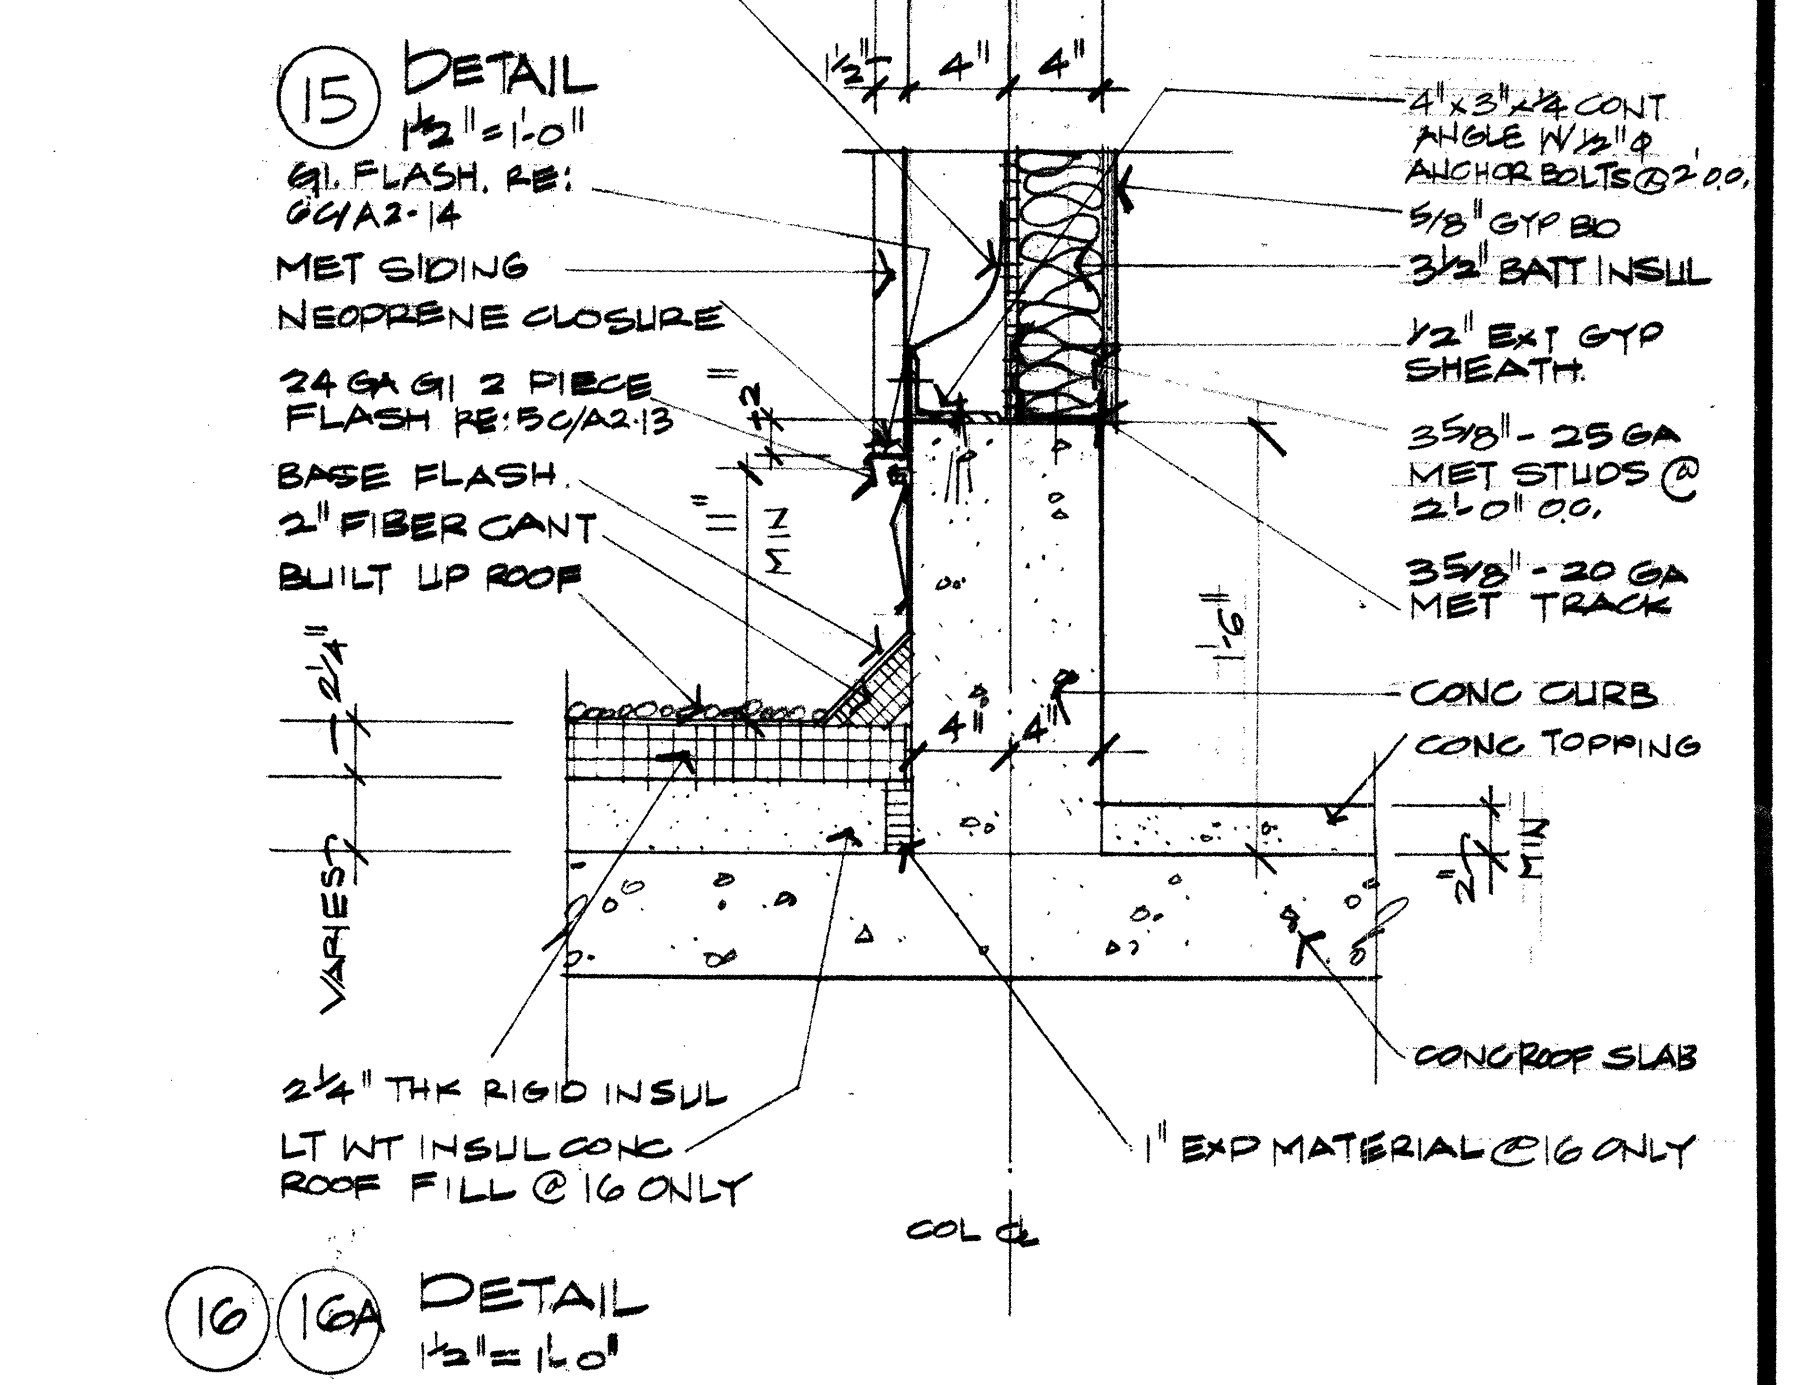
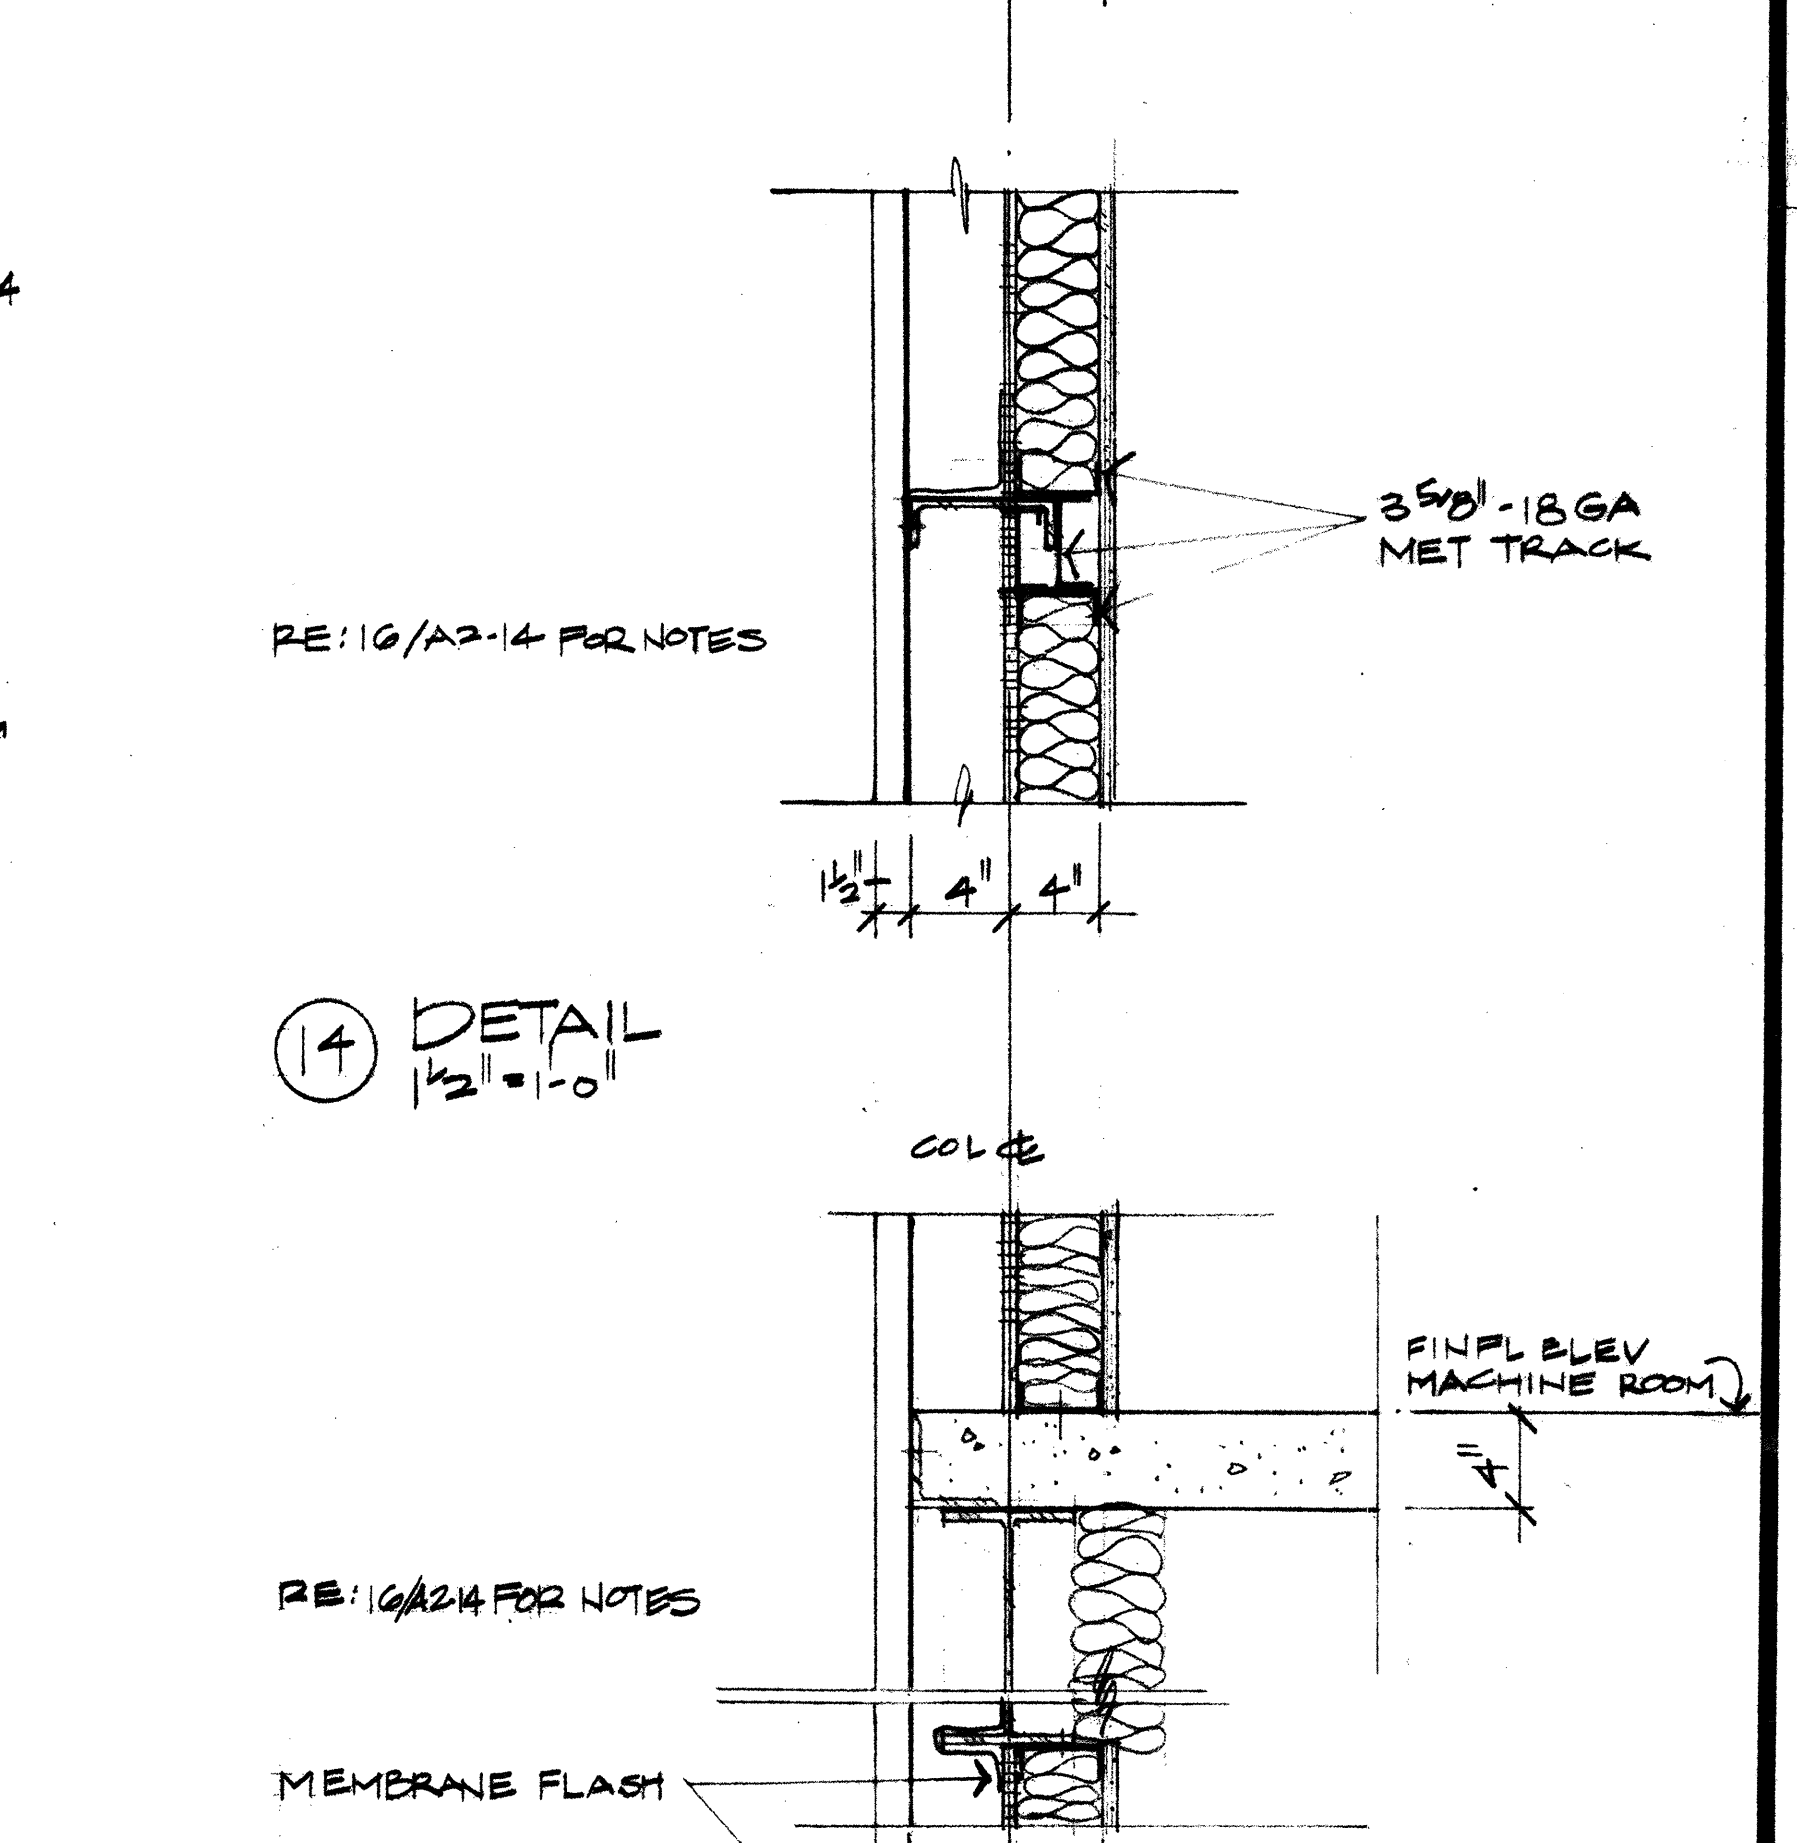
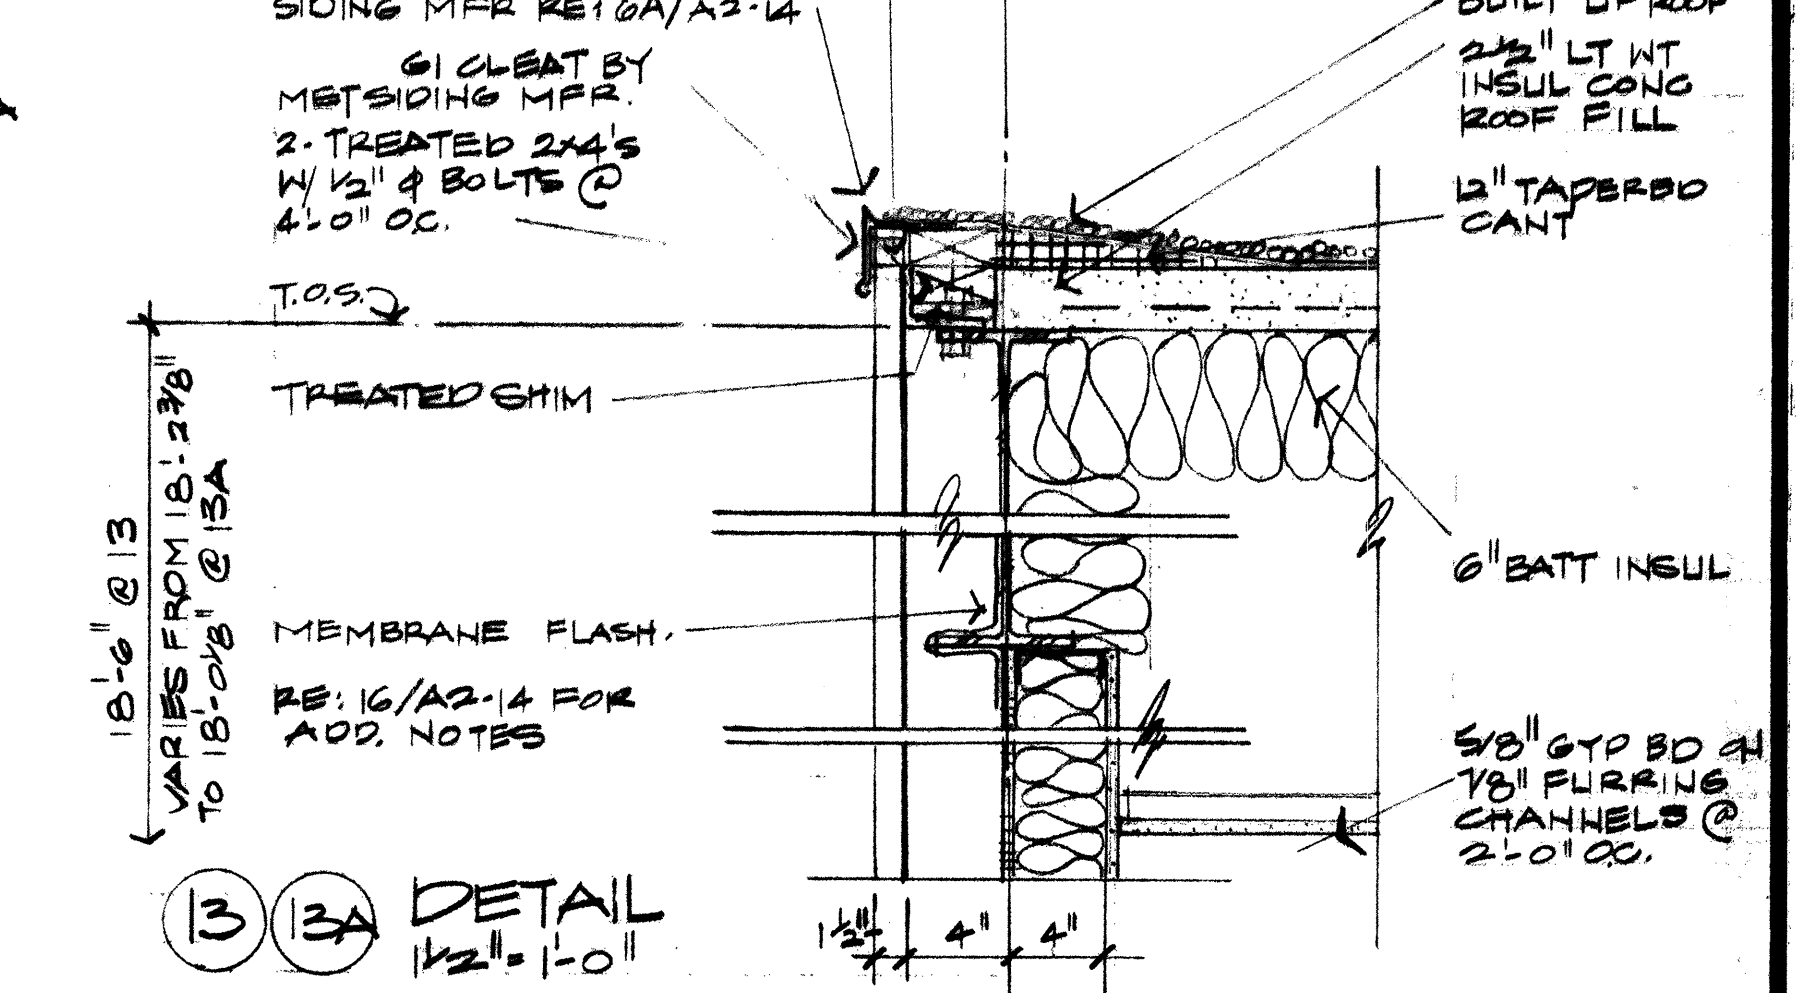
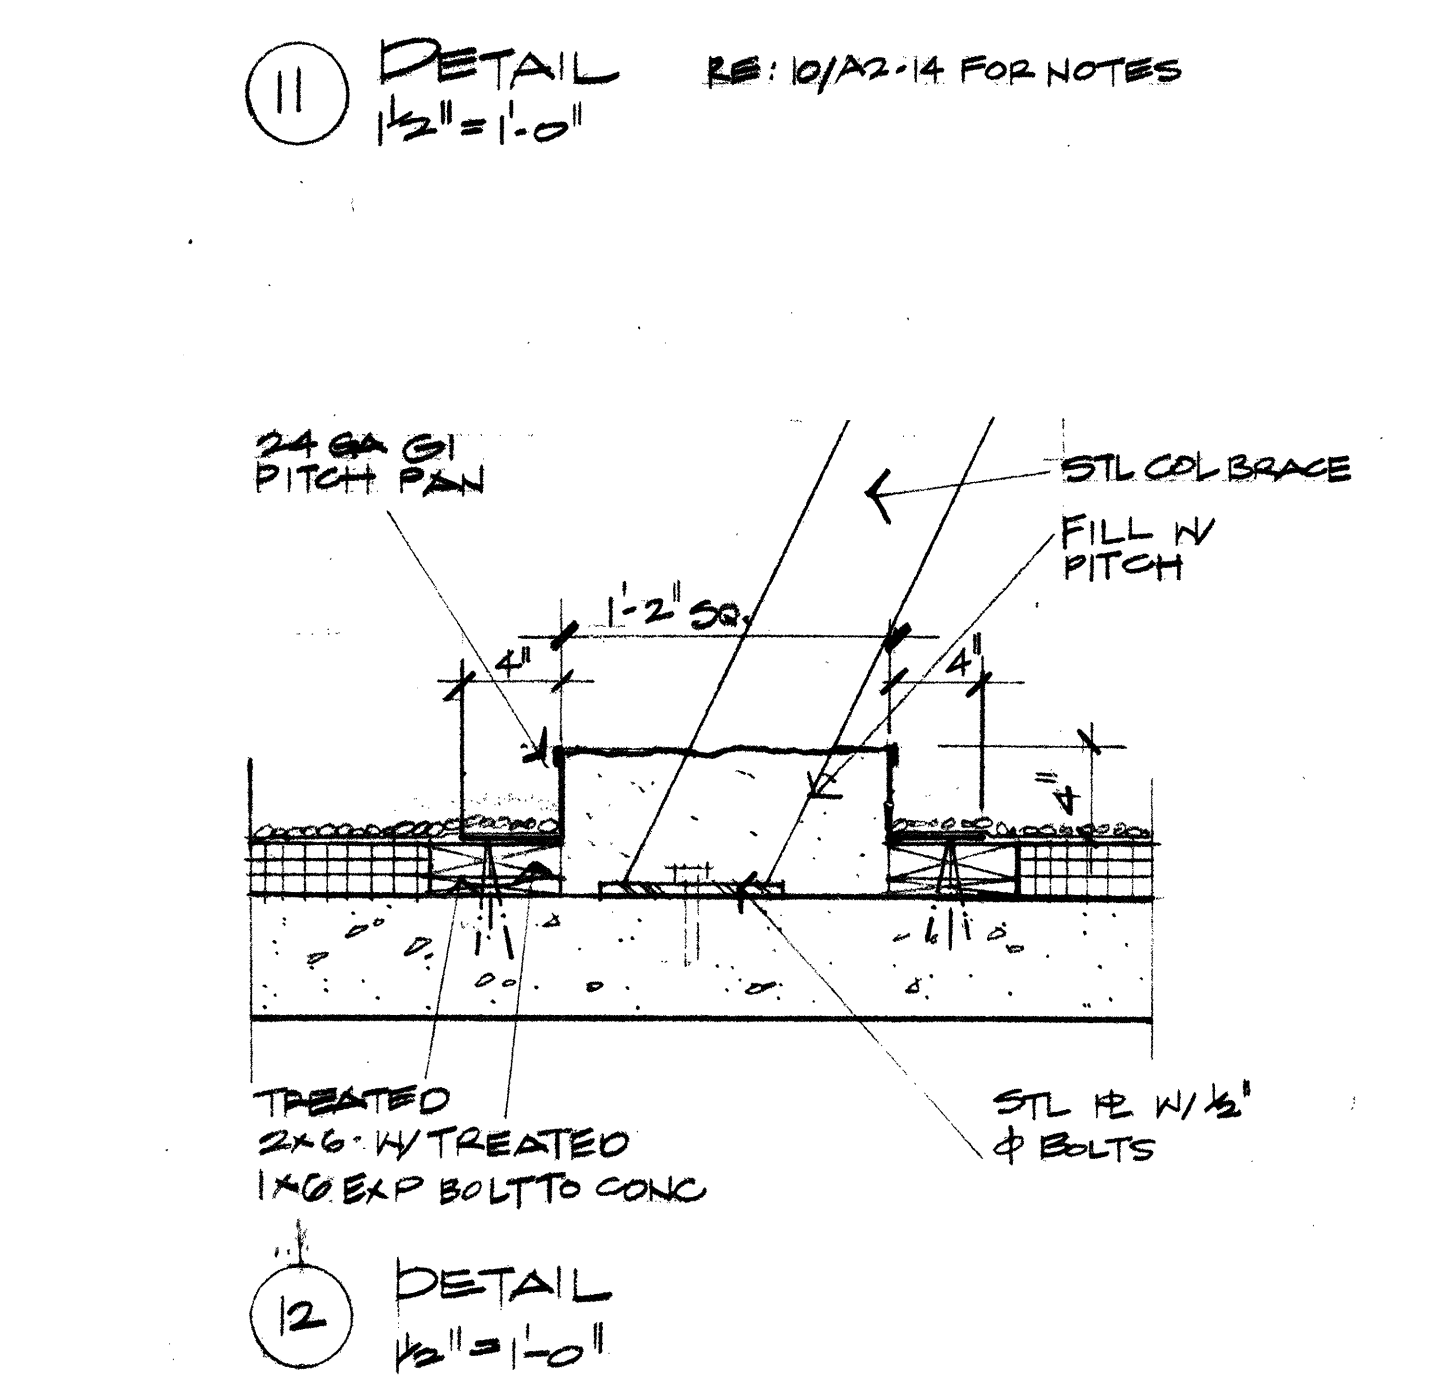
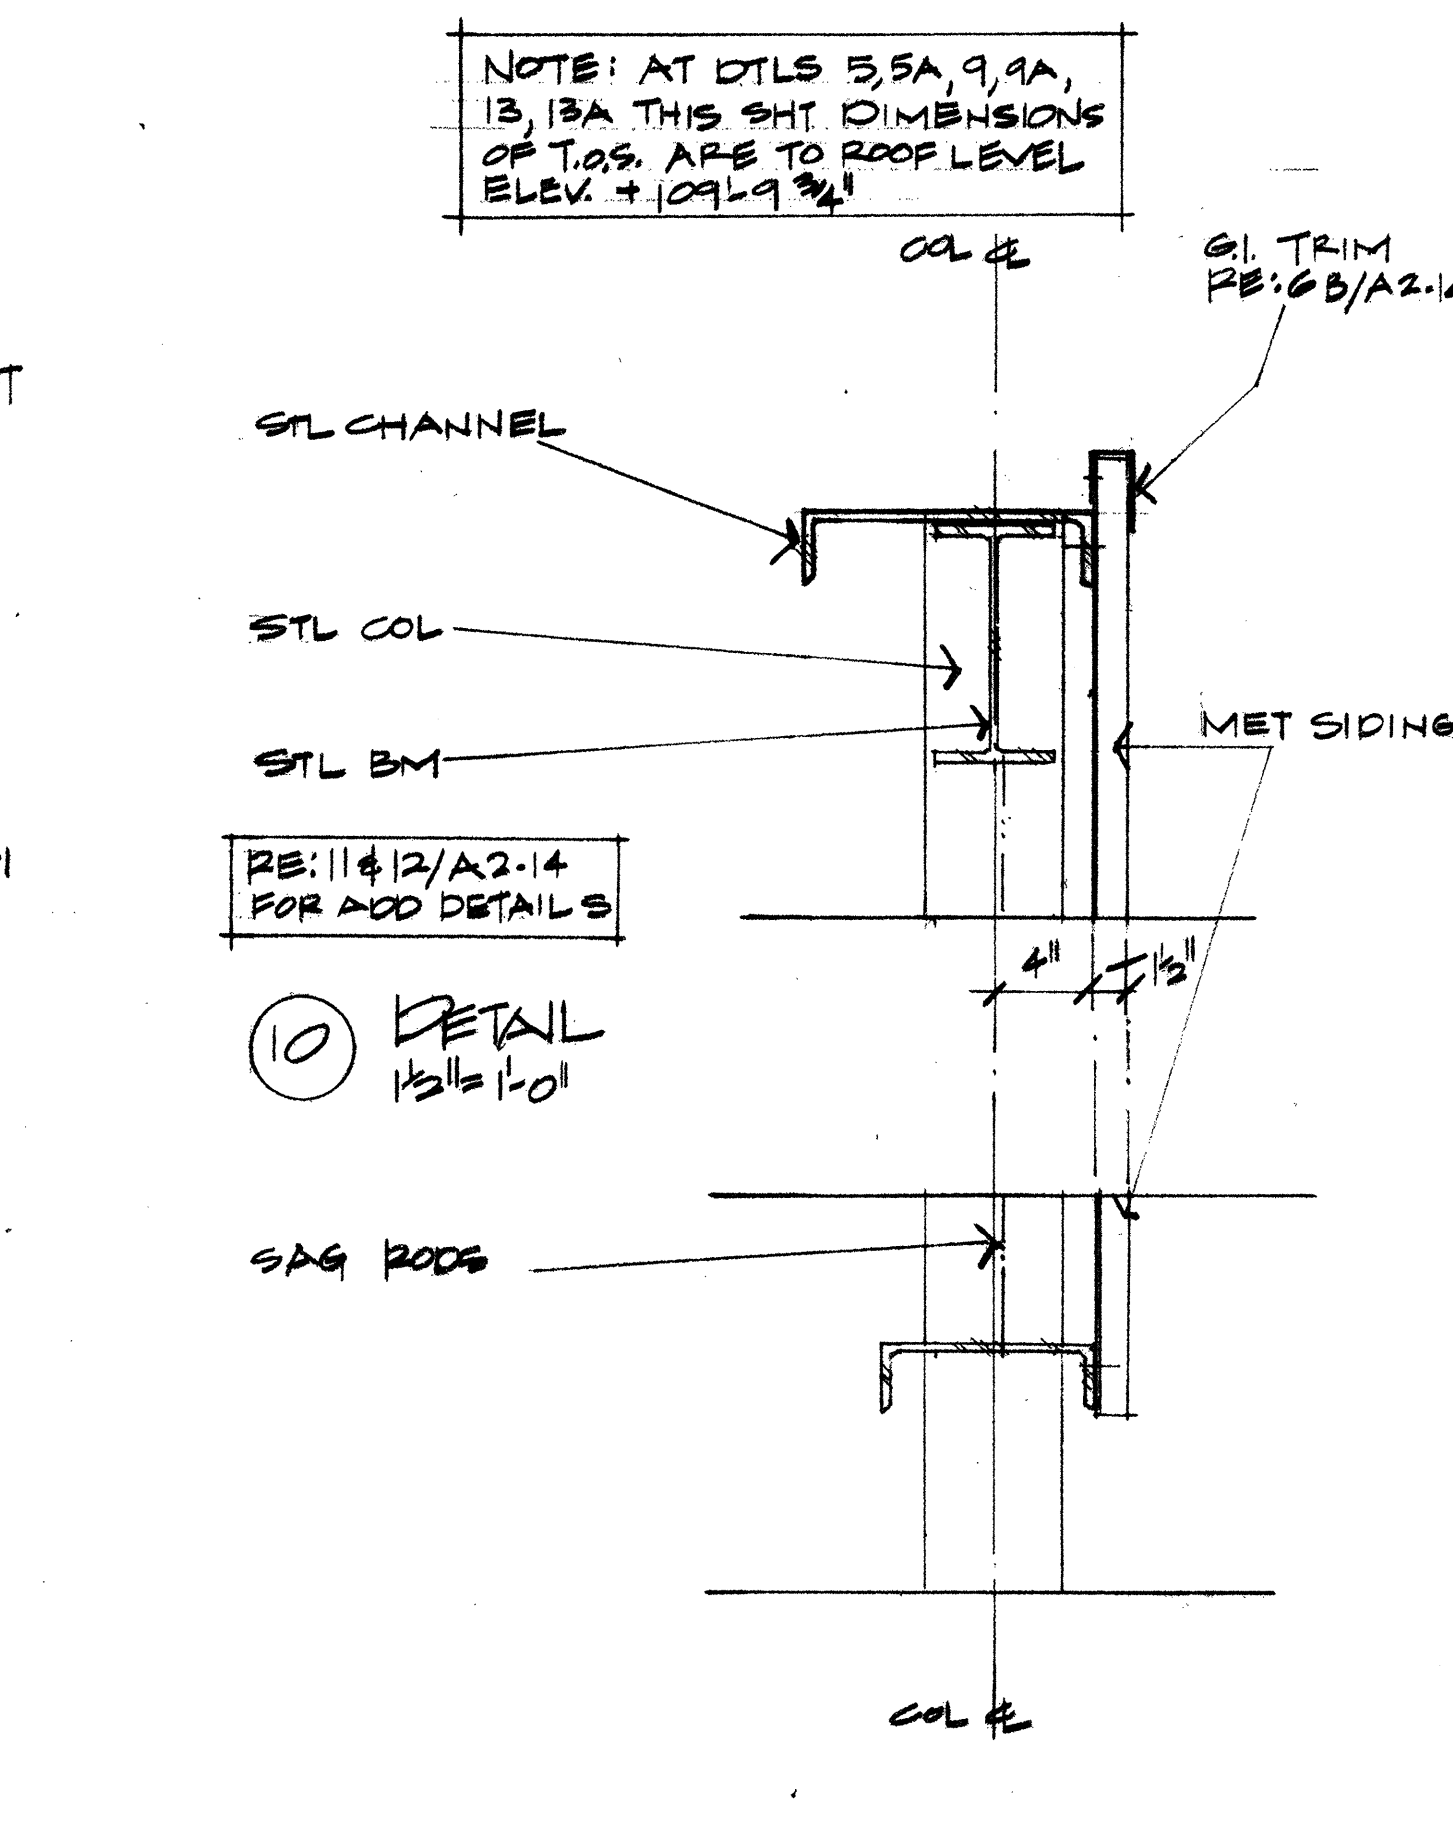
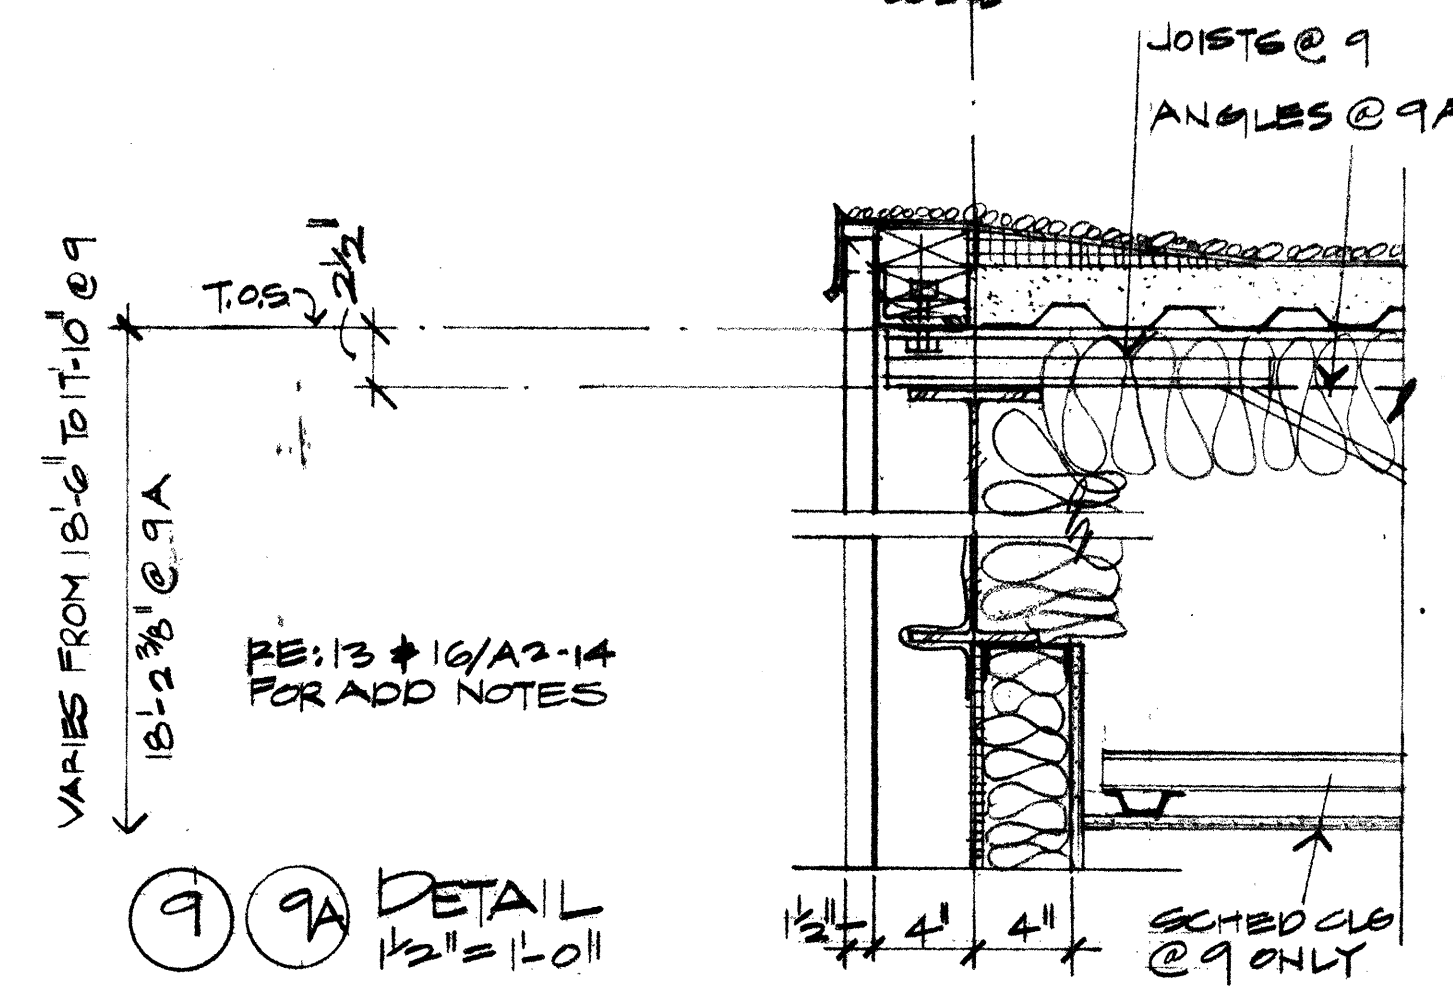
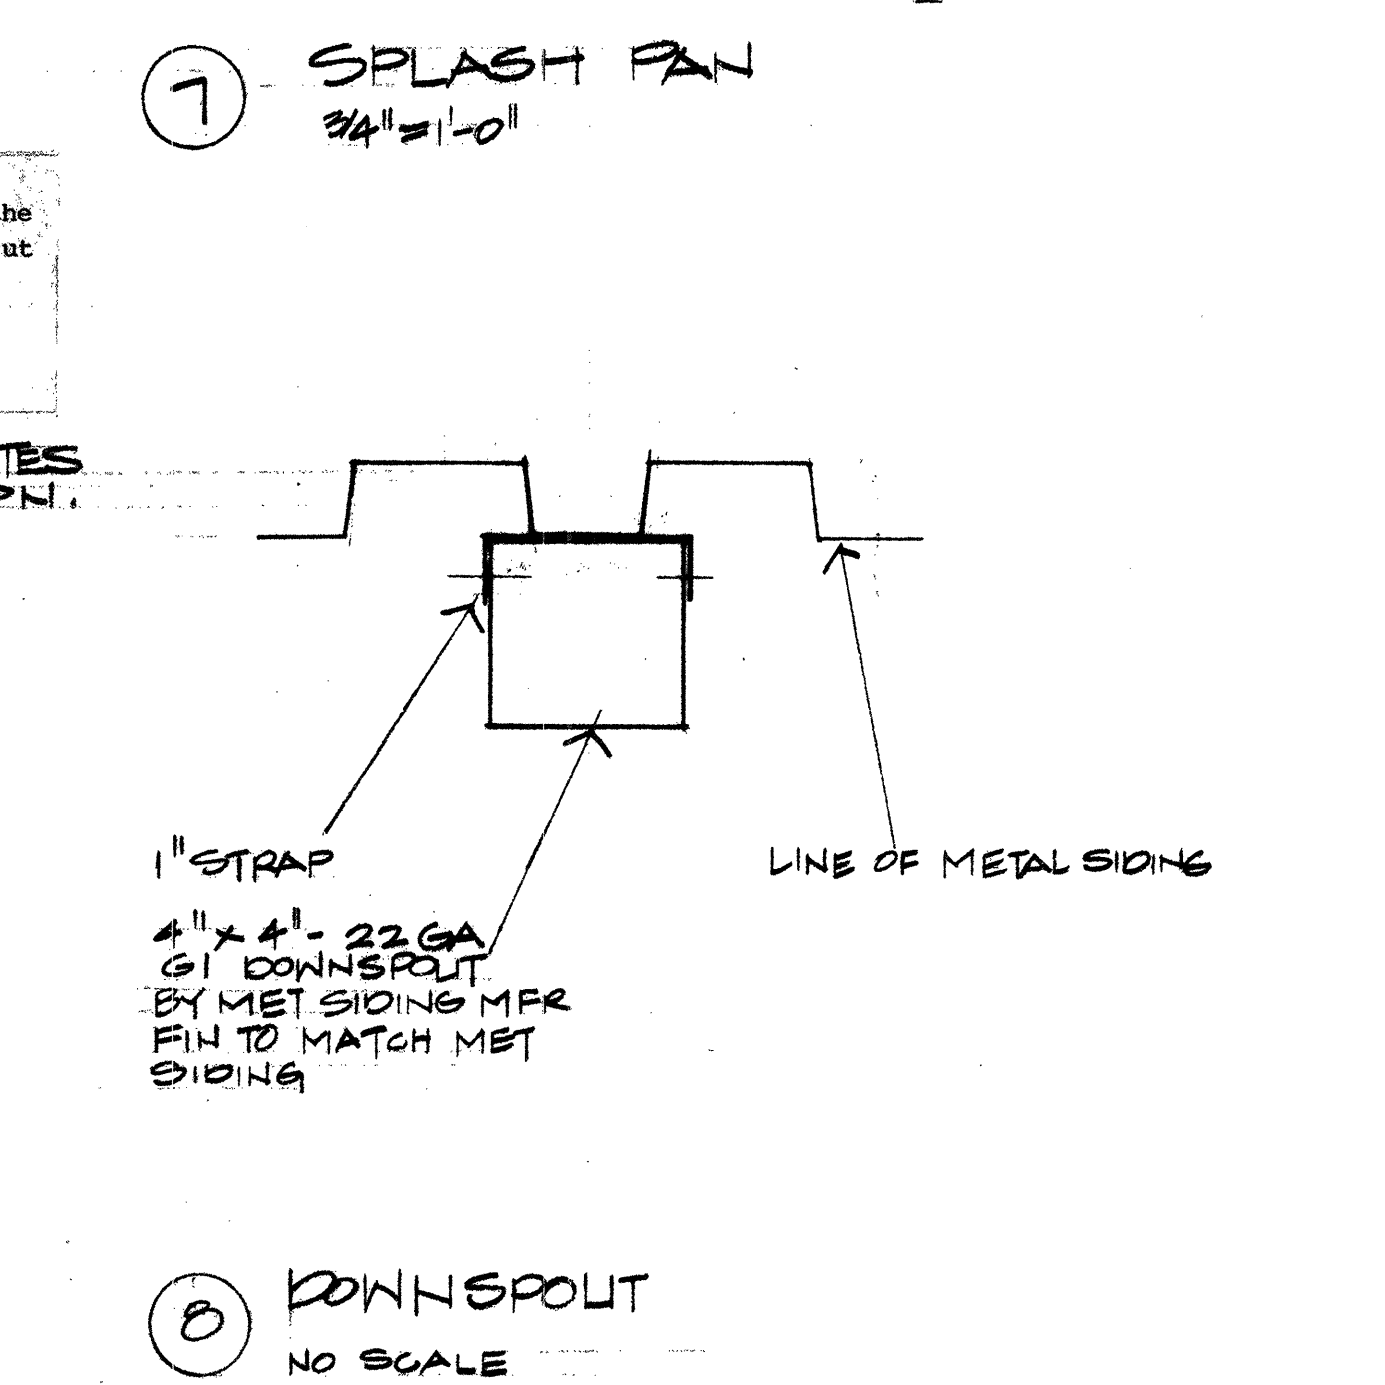
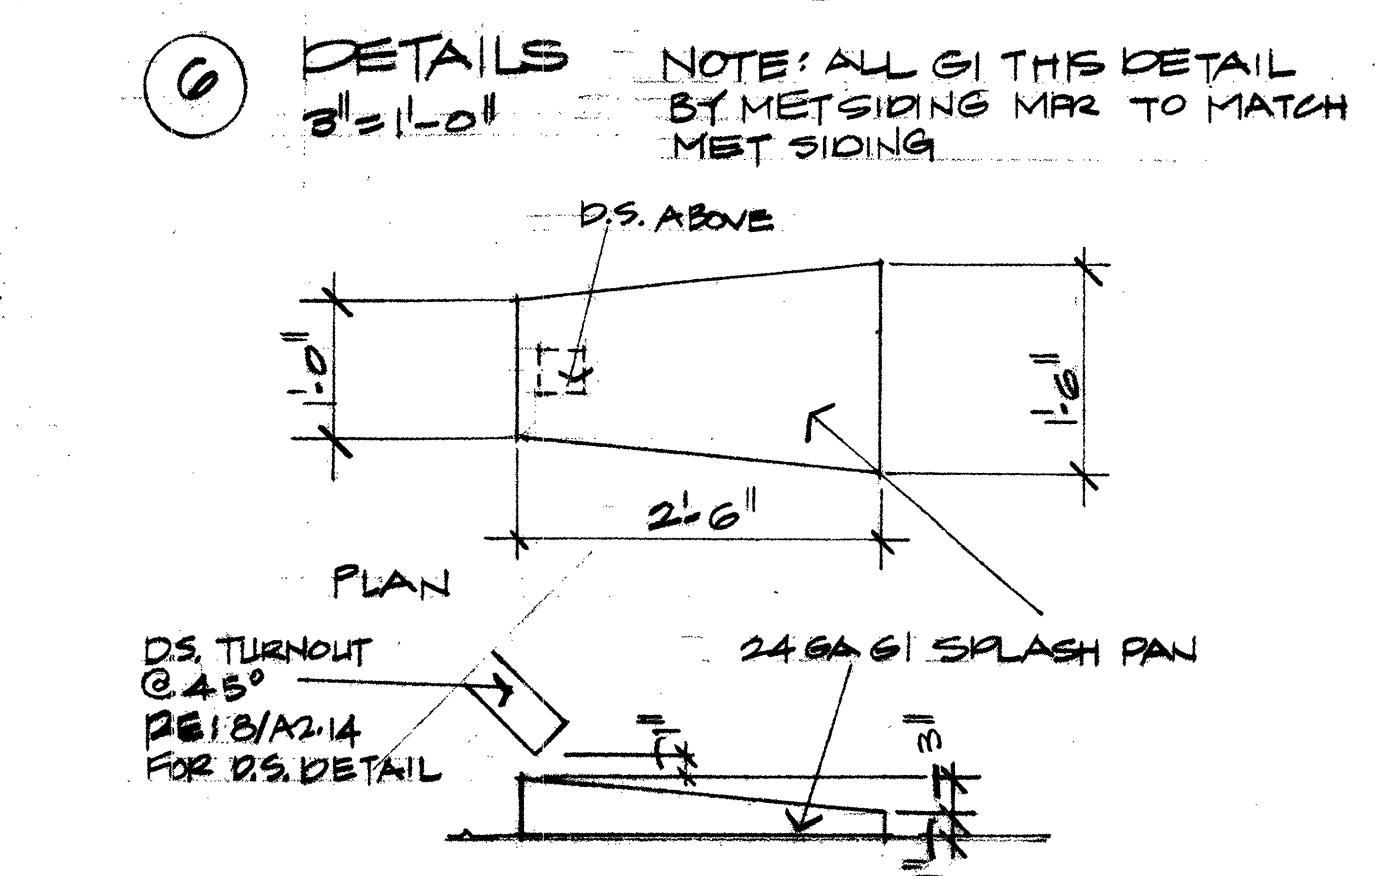
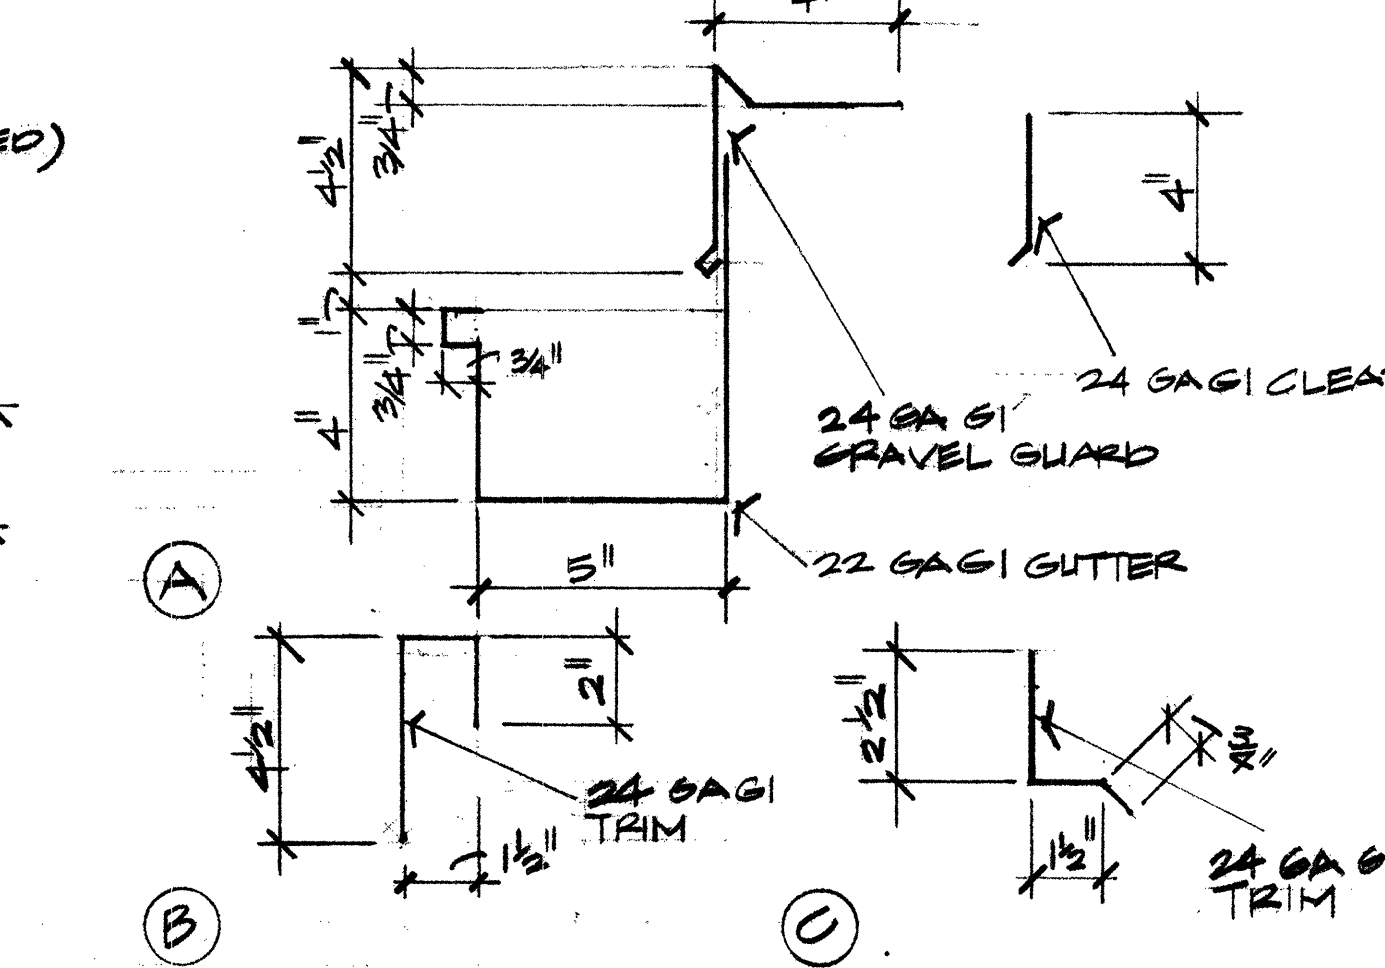
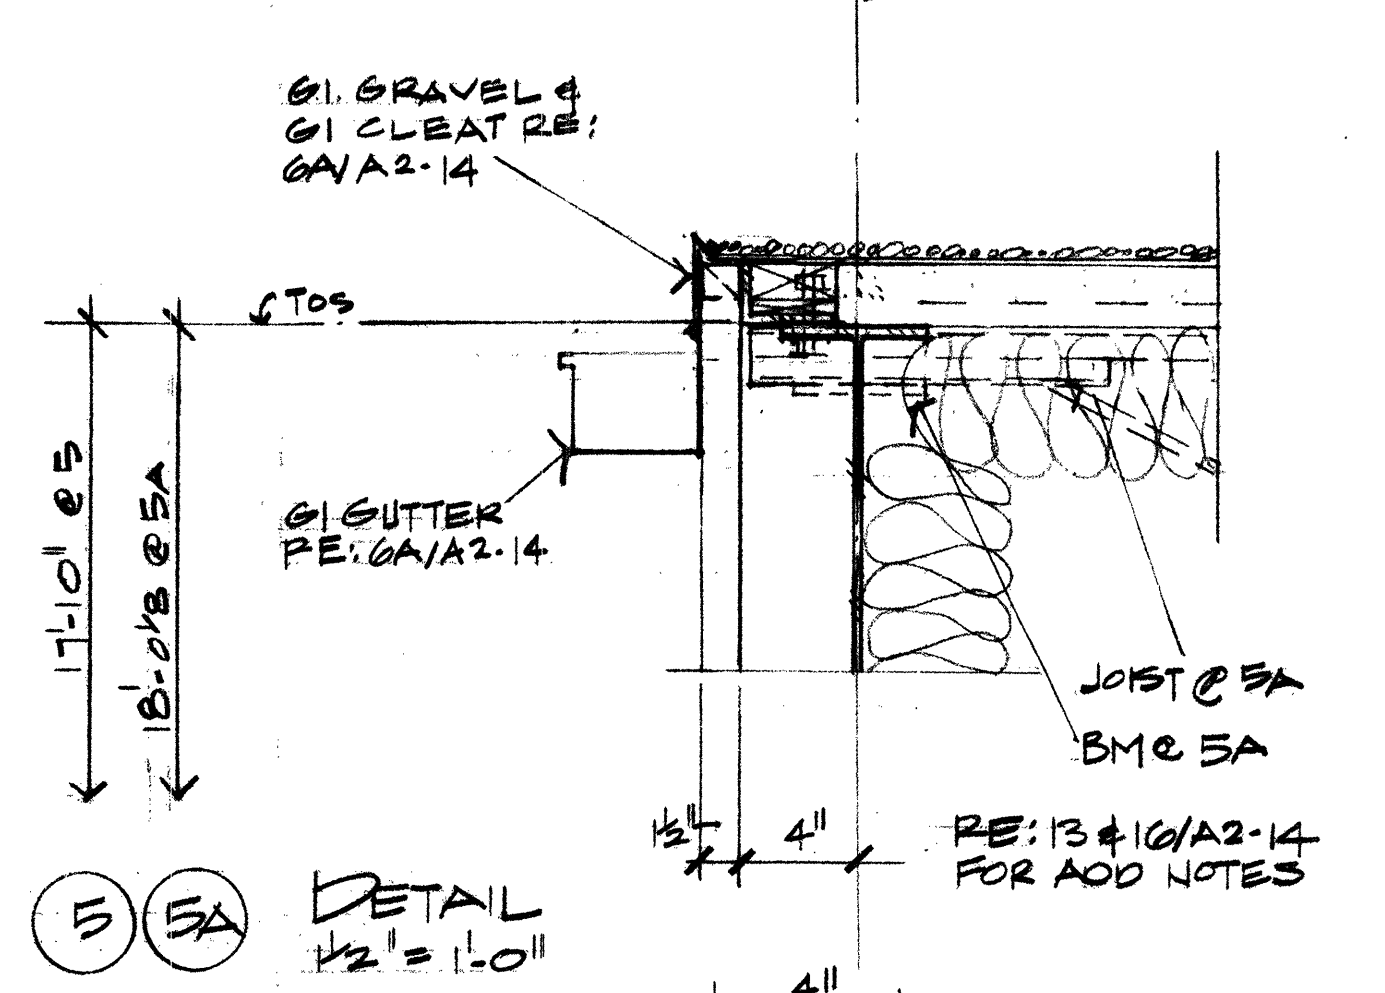
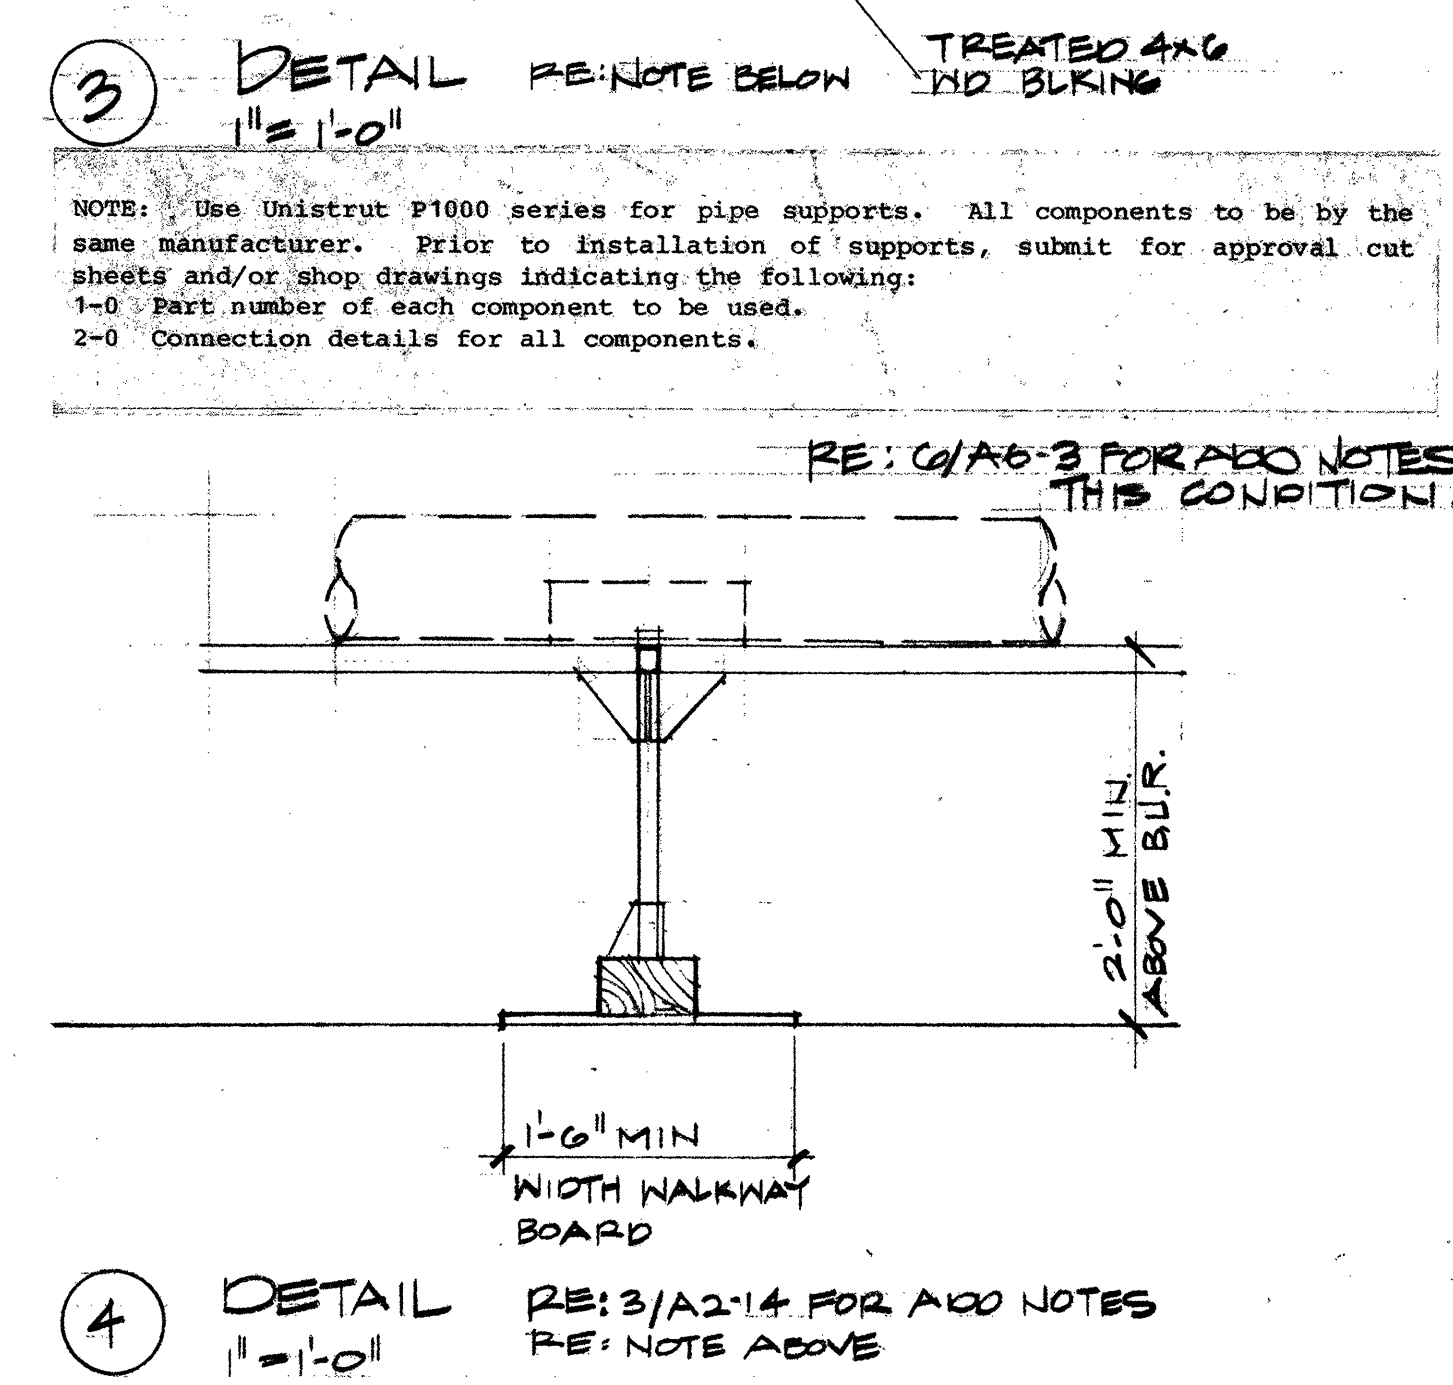
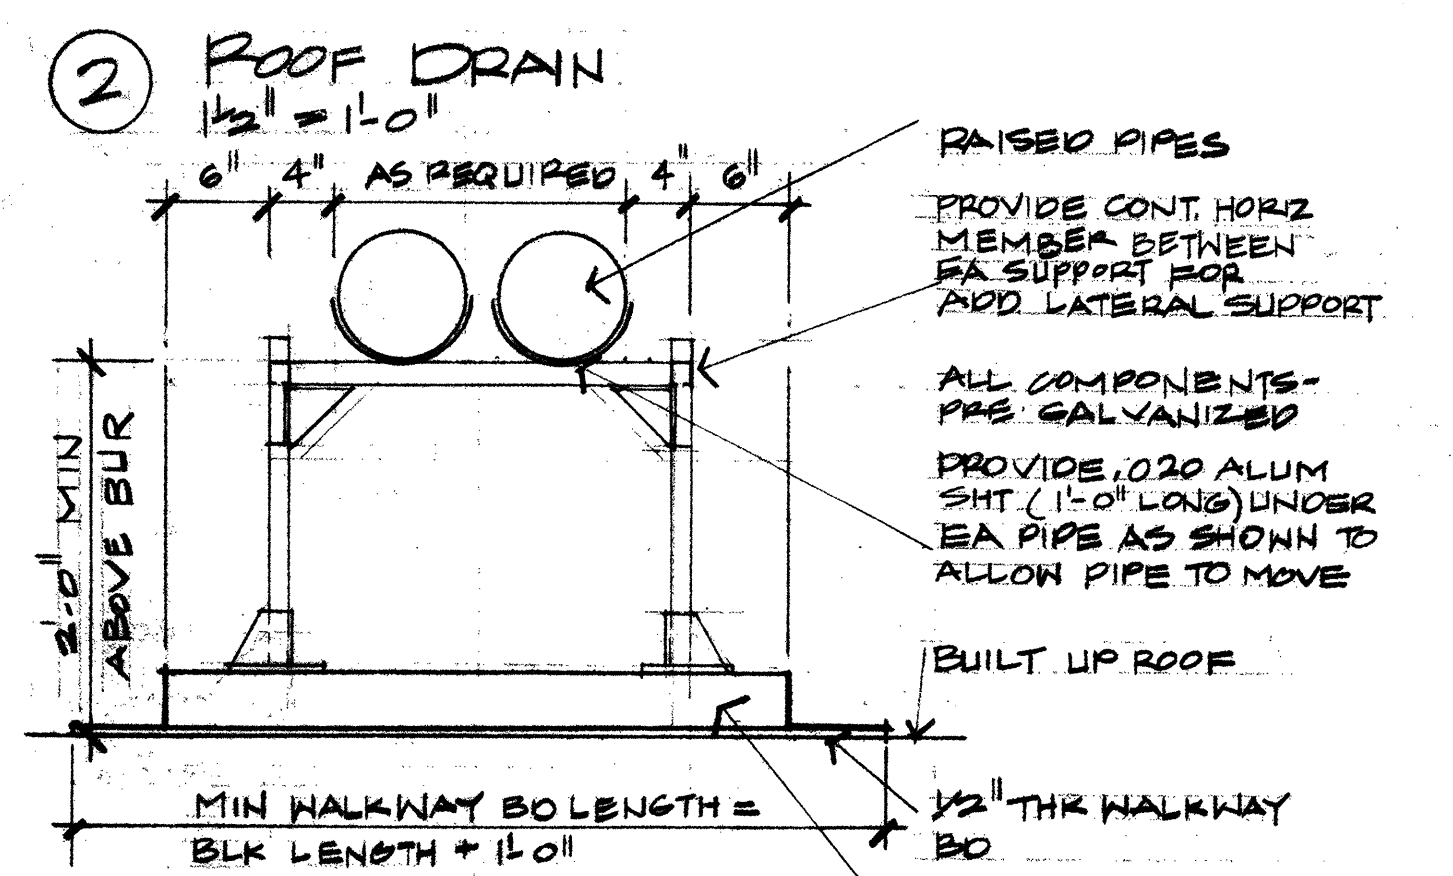
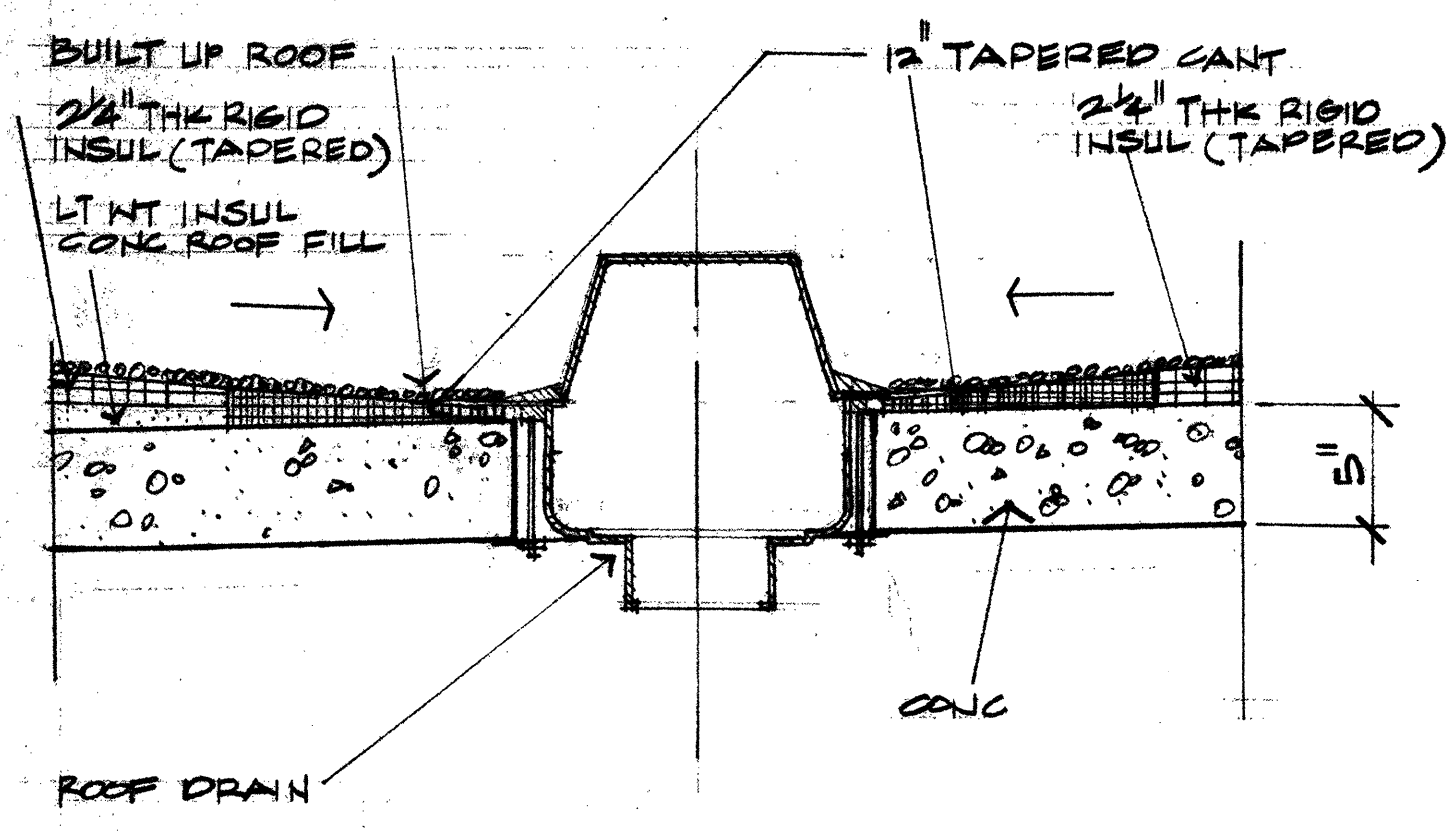


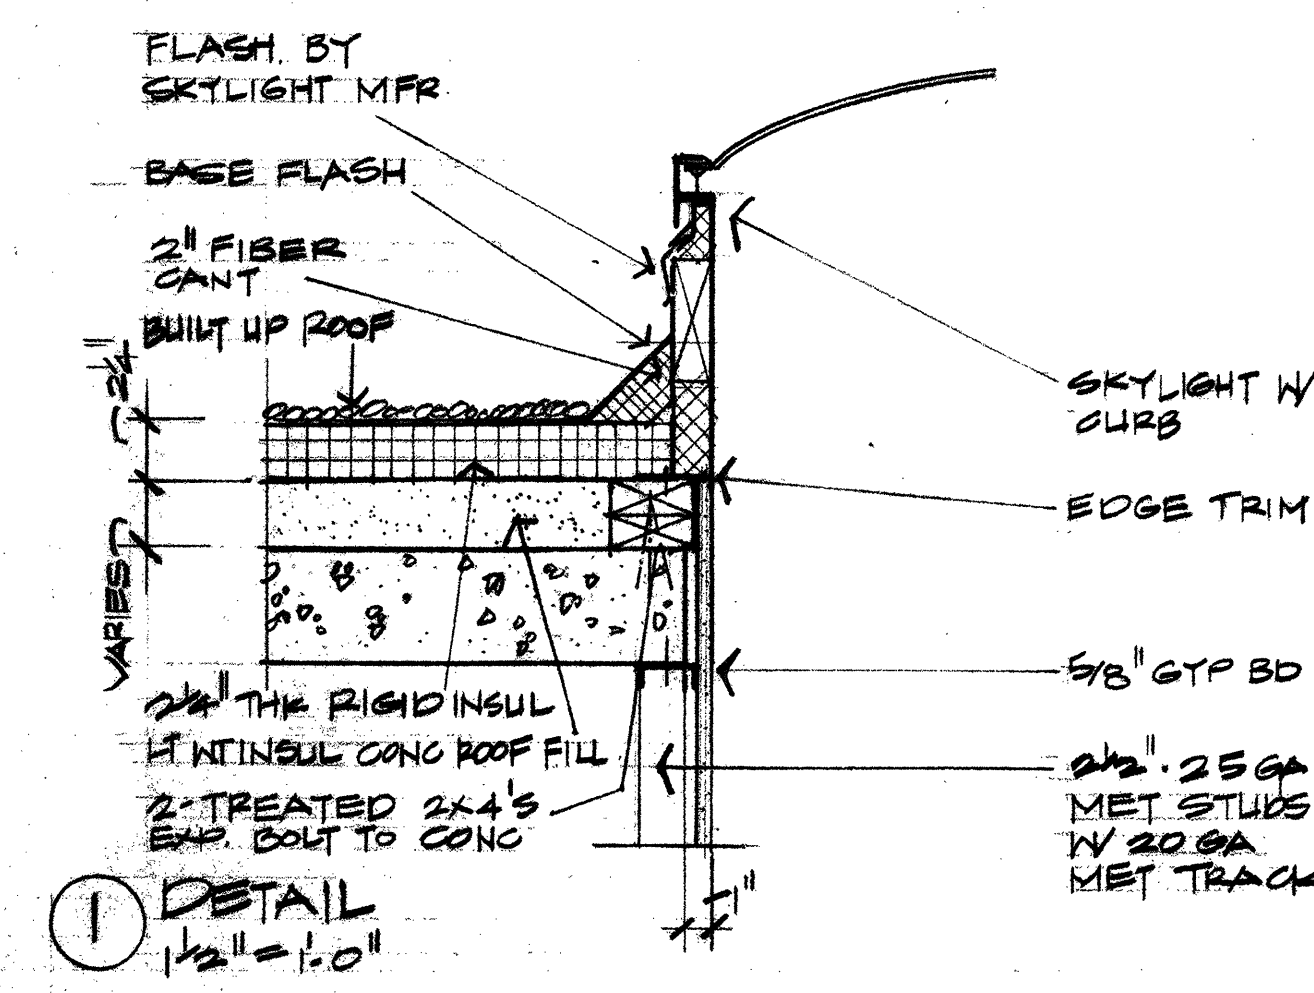

333 RANCHO ROAD
LAS VEGAS, NEVADA
MEL POWERS INVESTMENT BUILDER

PROJECT NUMBER
79-24
DATE
5-1-80

SHEET
A2-14
OF 19