


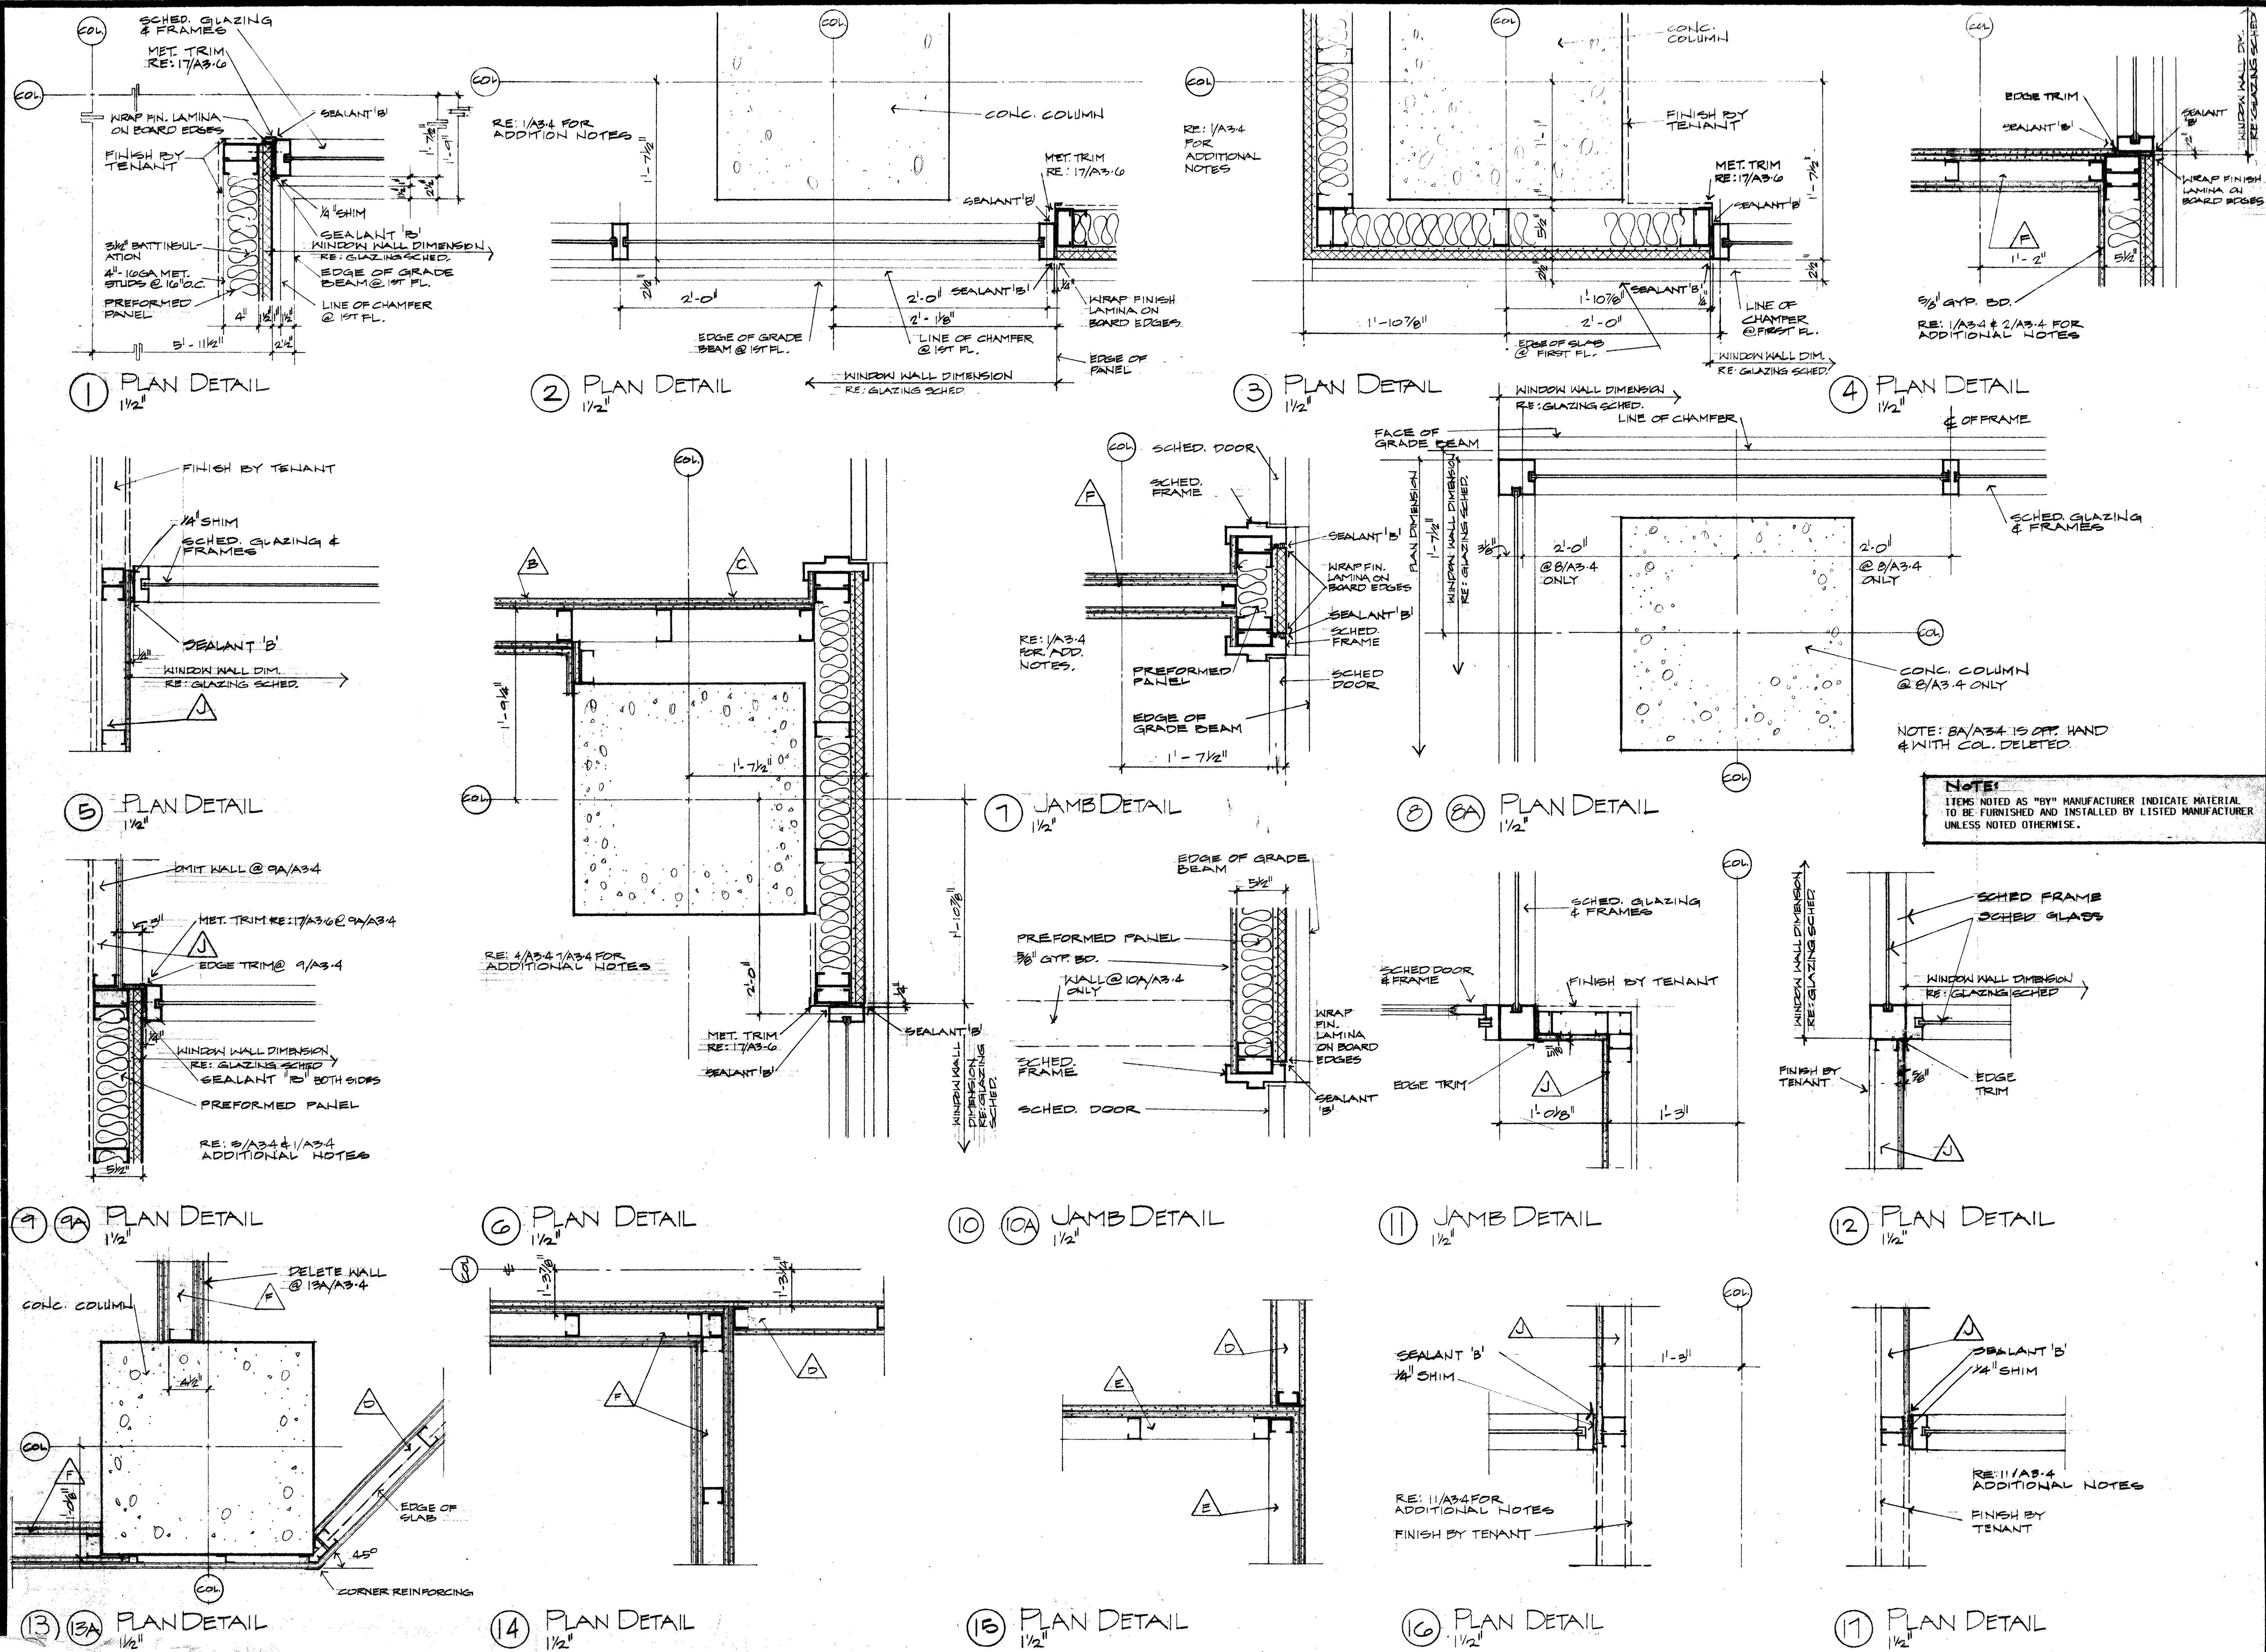

333 RANCHO ROAD
LAS VEGAS
NEVADA
MEL POWERS INVESTMENT BUILDER

PROJECT NUMBER
19-24

DATE
12-14-79
5-1-80

SHEET
A3.4
OF 8