



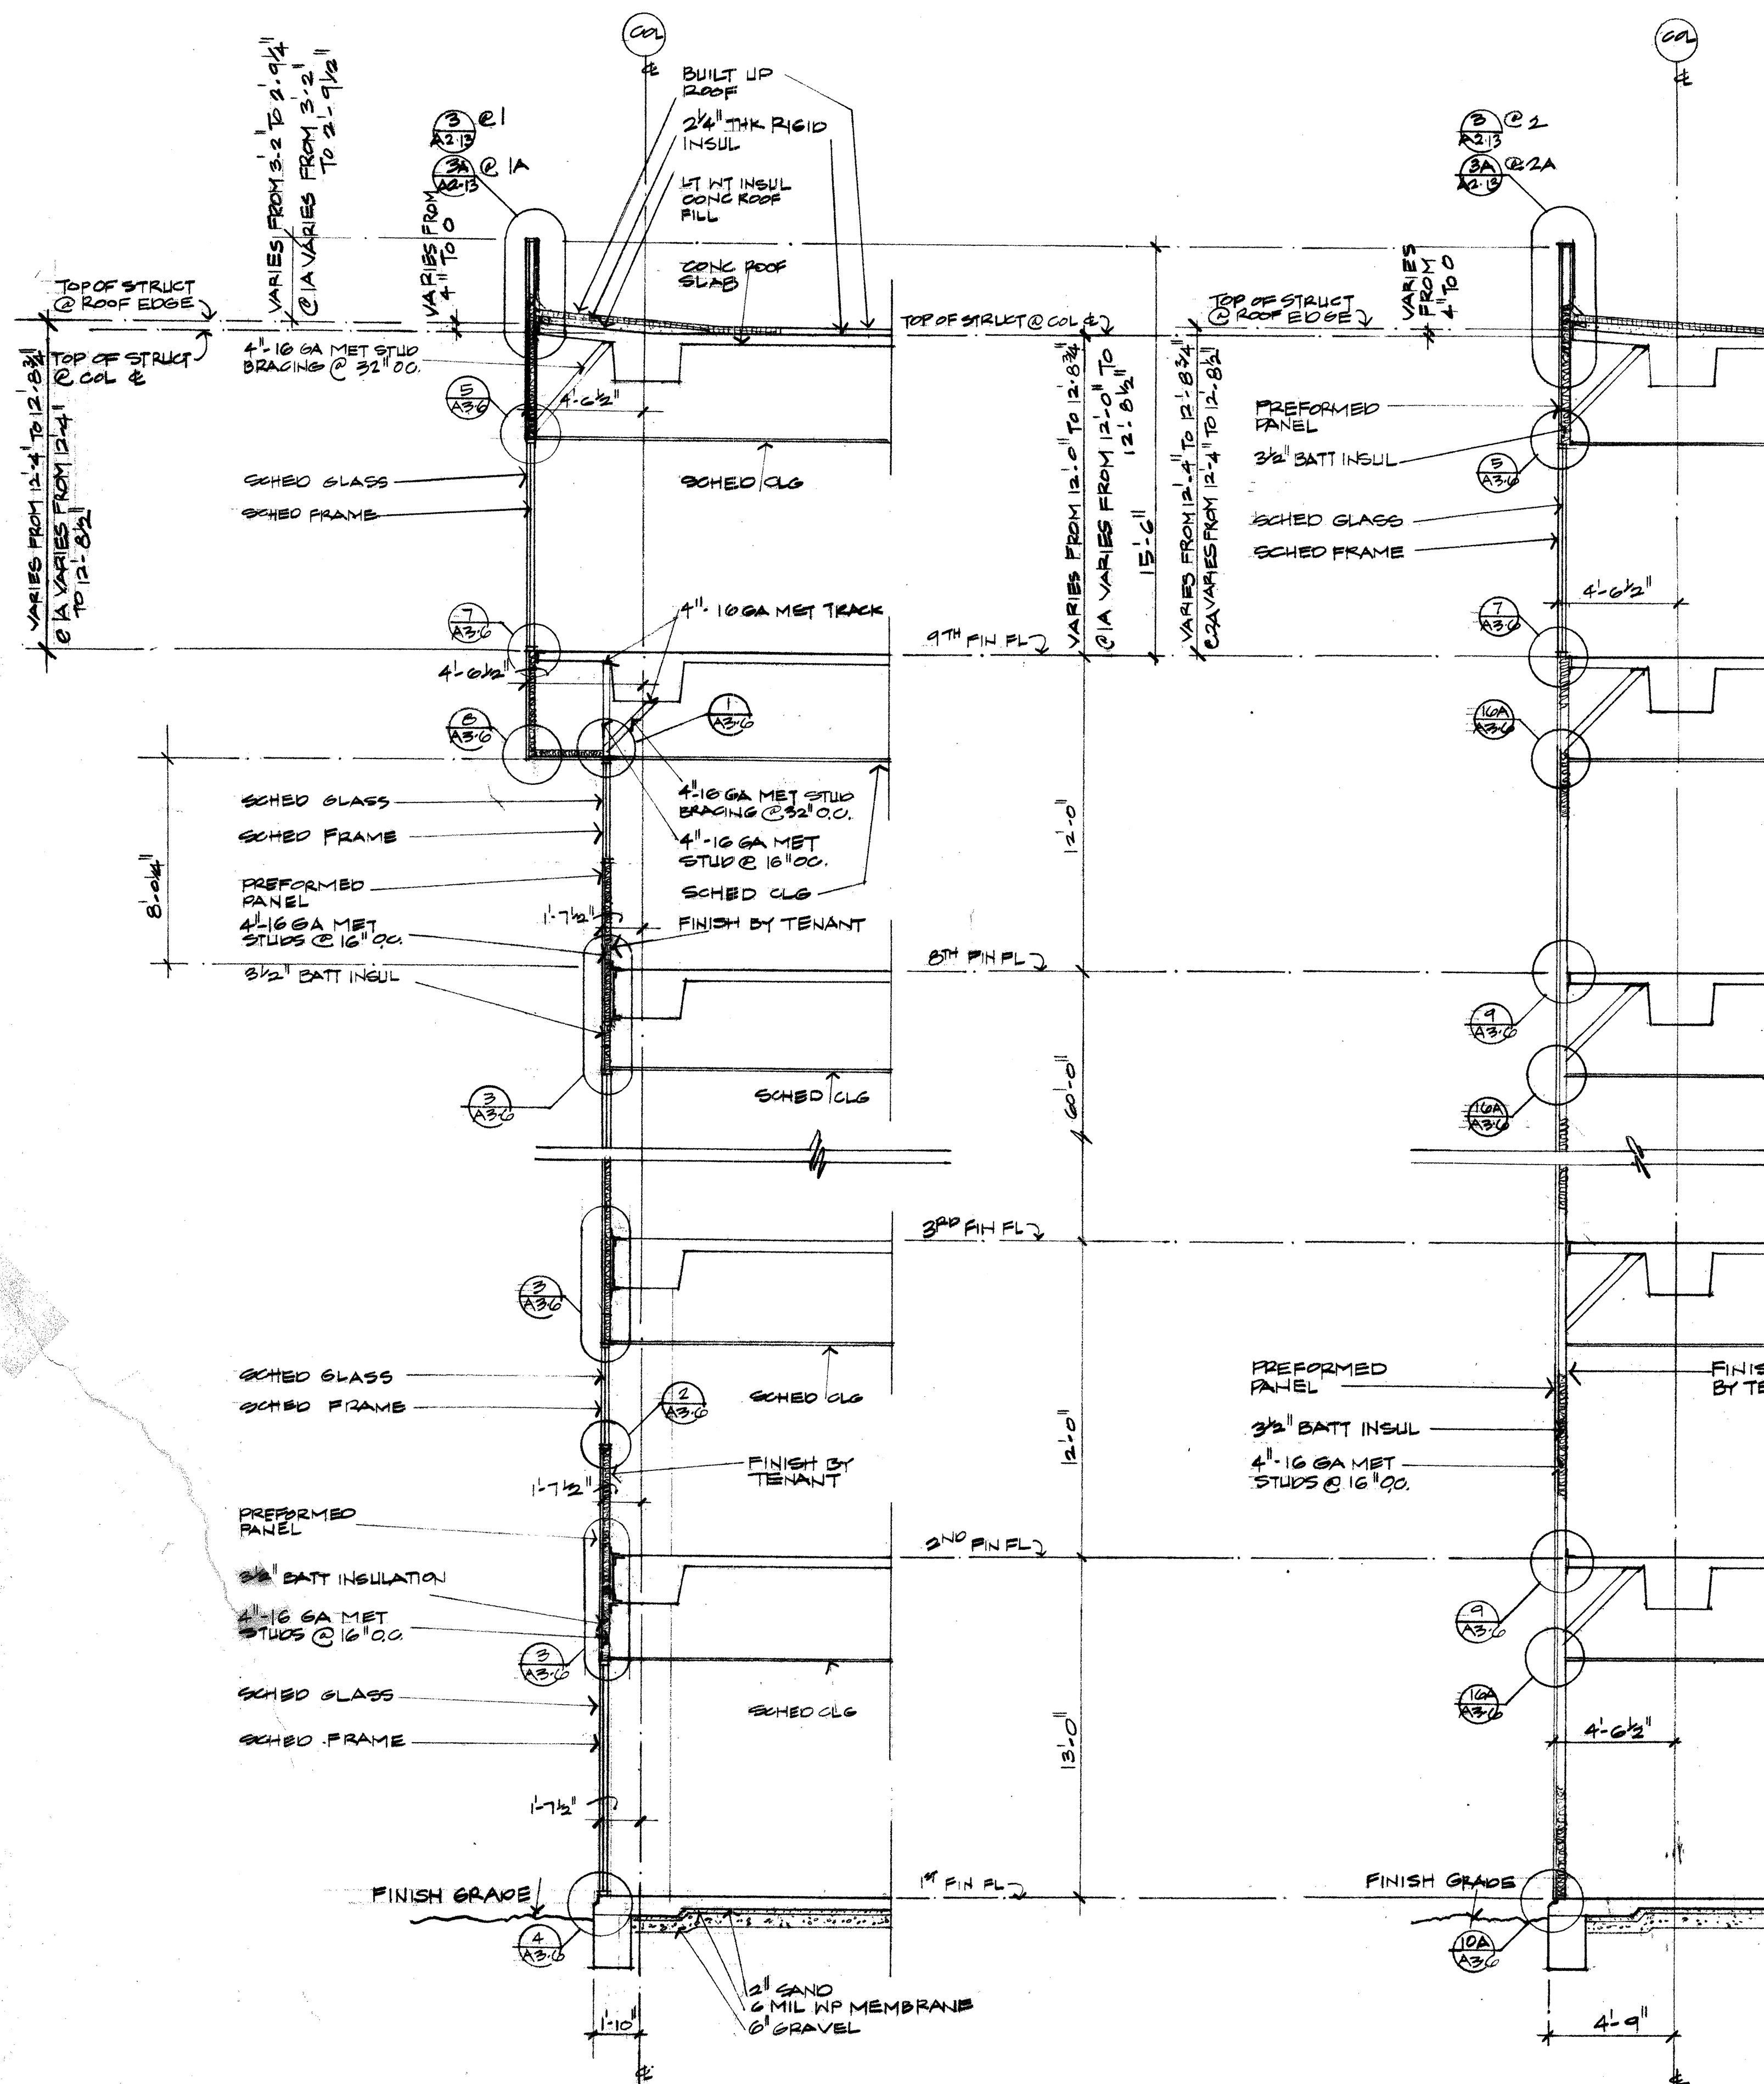

① 1A SECTION
1/4" = 1'-0"

② 2A SECTION RE: 1A5-2 FOR ADD NOTES
1/4" = 1'-0"

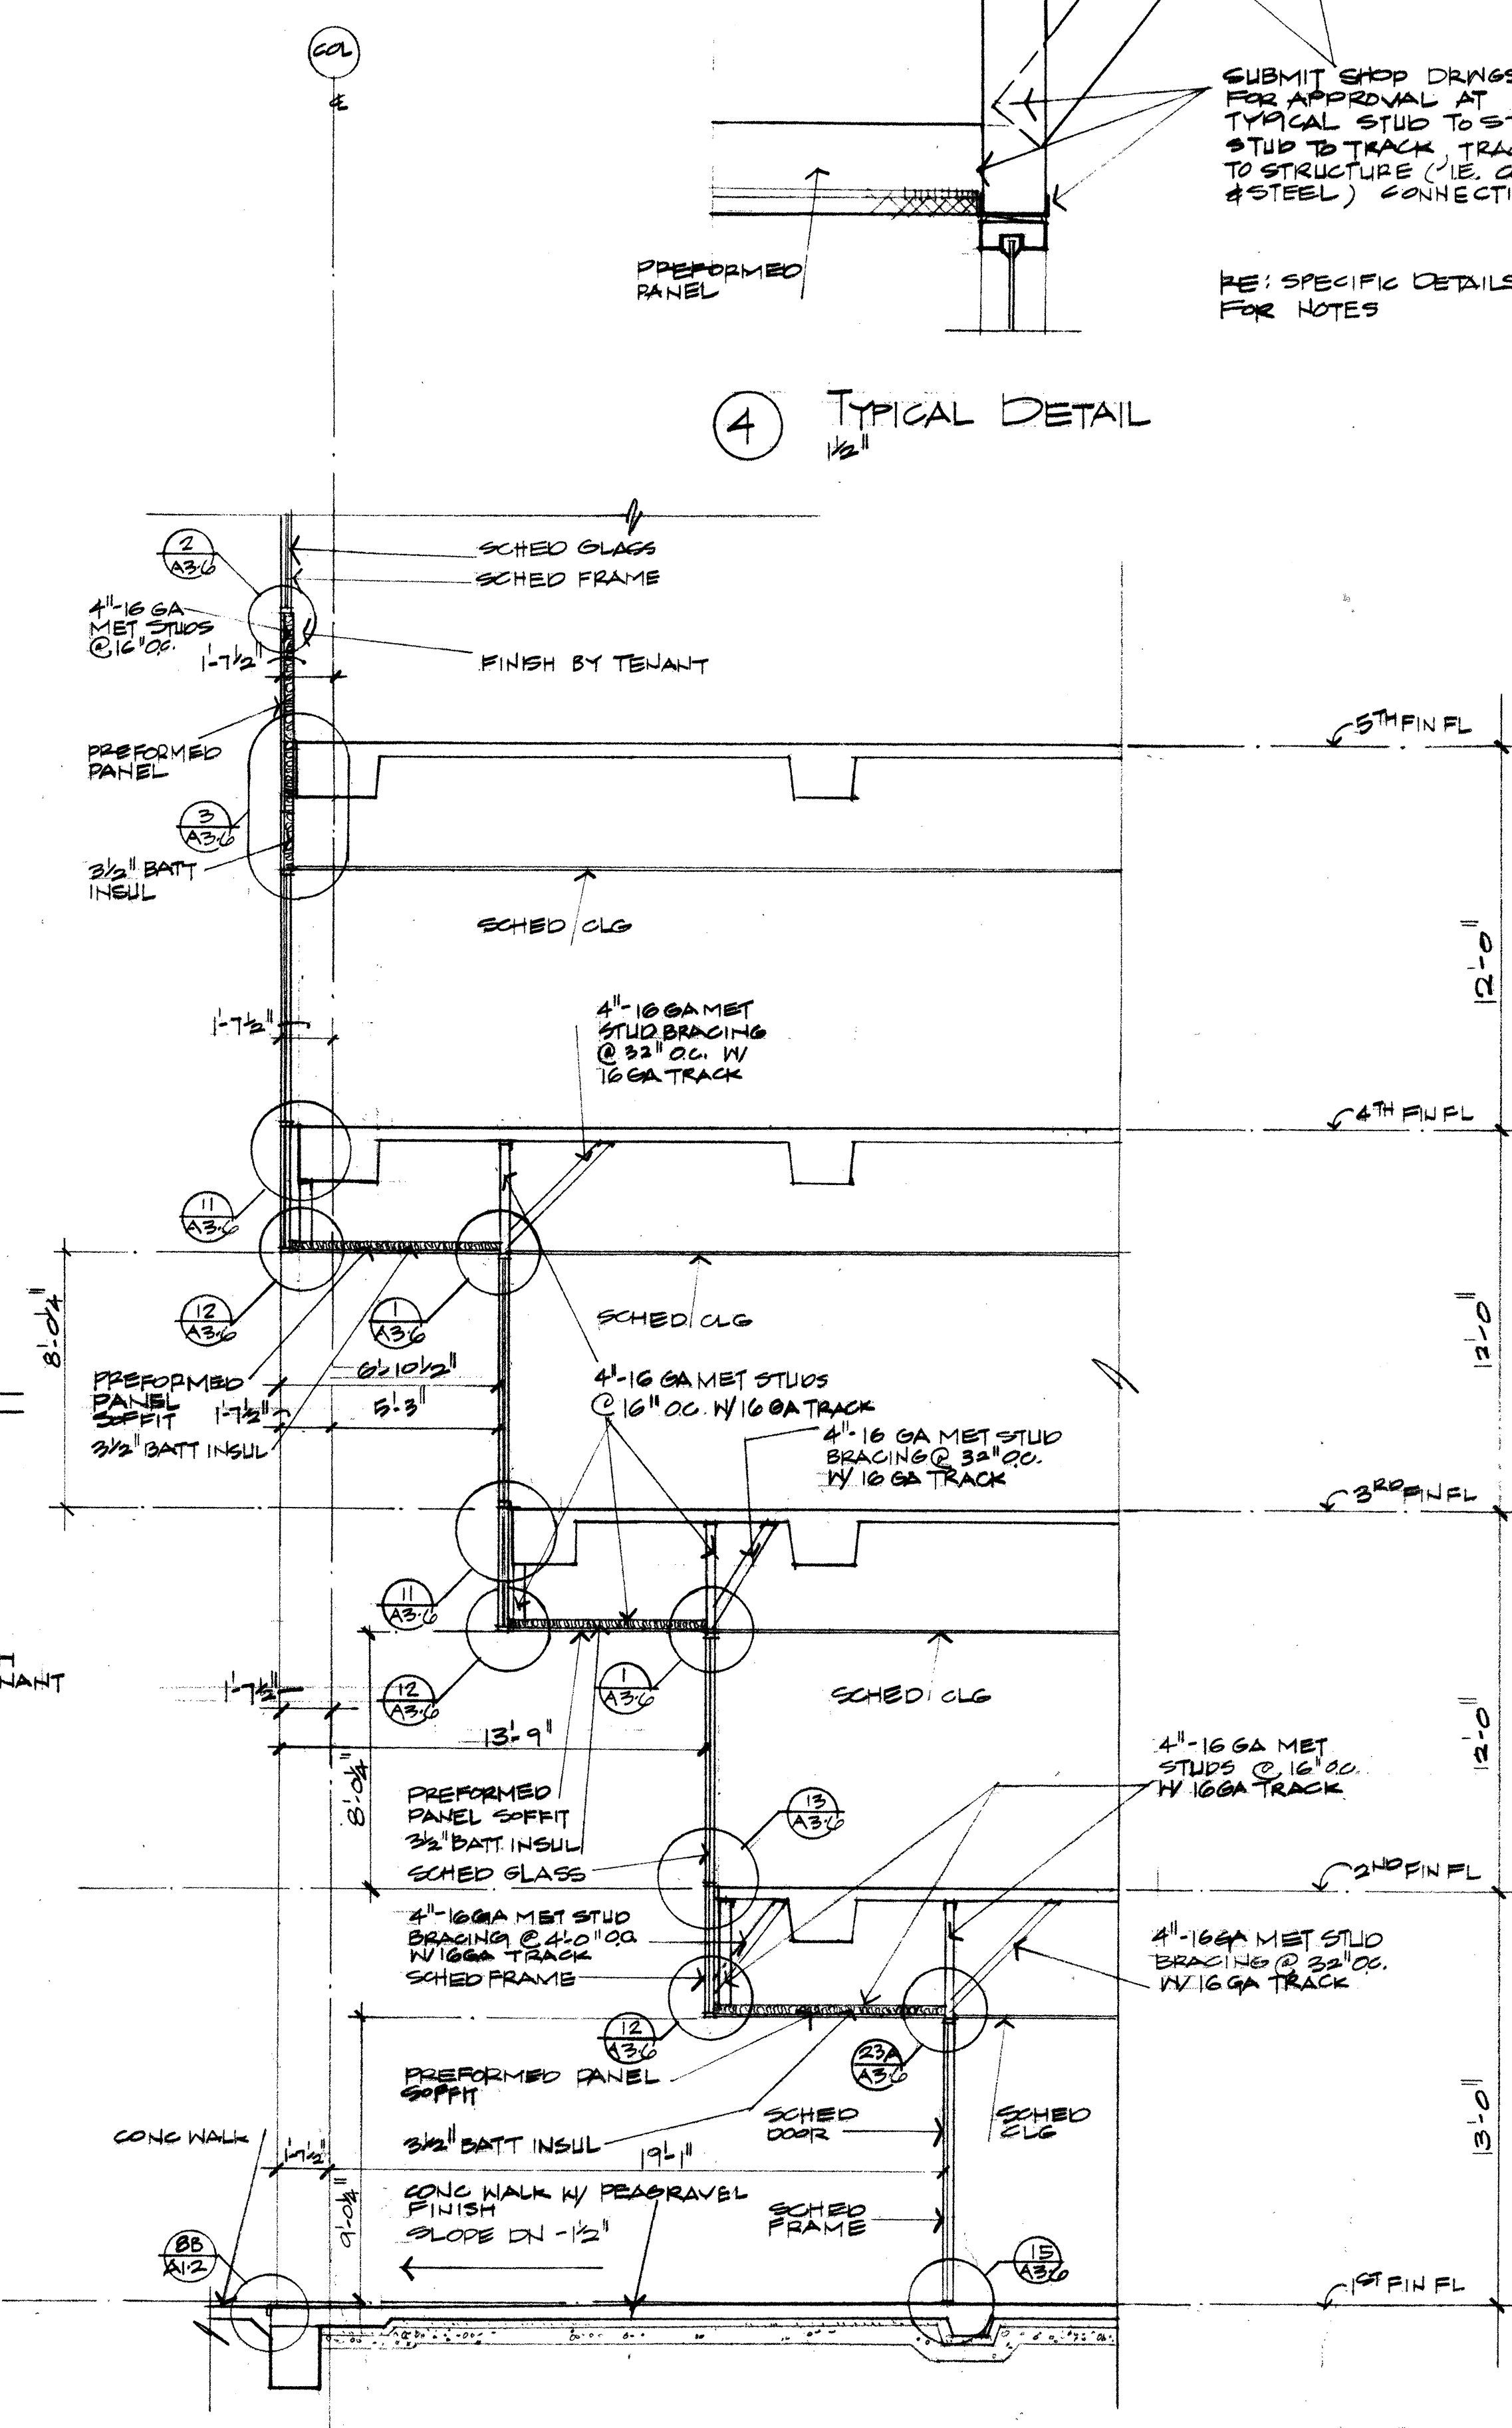

④ TYPICAL DETAIL
1/2"

SUBMIT SHOP DRGS FOR APPROVAL AT TYPICAL STUD TO STUD, STUD TO TRACK, TRACK TO STRUCTURE (IE, CONC & STEEL) CONNECTIONS.
RE: SPECIFIC DETAILS FOR NOTES

333 RANCHO ROAD
LAS VEGAS, NEVADA
MEL POWERS INVESTMENT BUILDER

PROJECT NUMBER
79.24
DATE
5-1-80

SHEET
A5-2

OF 3