
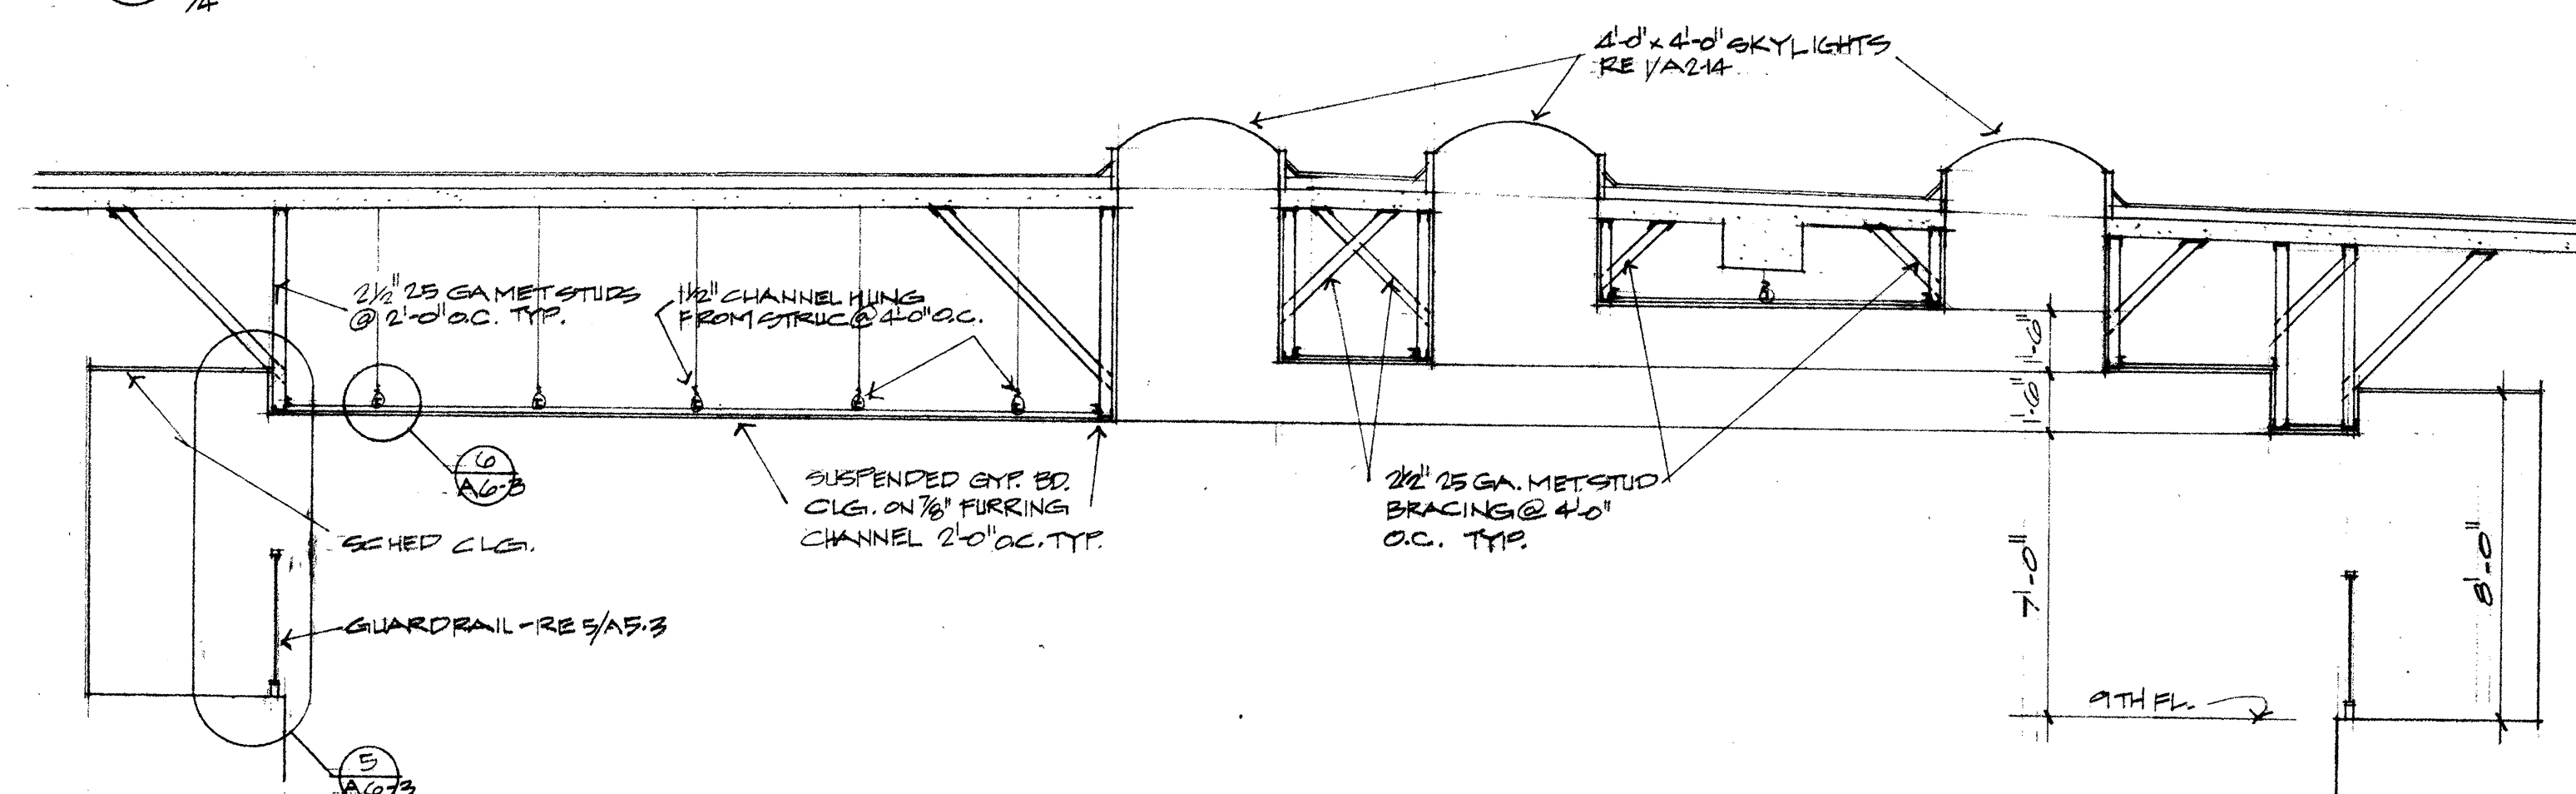
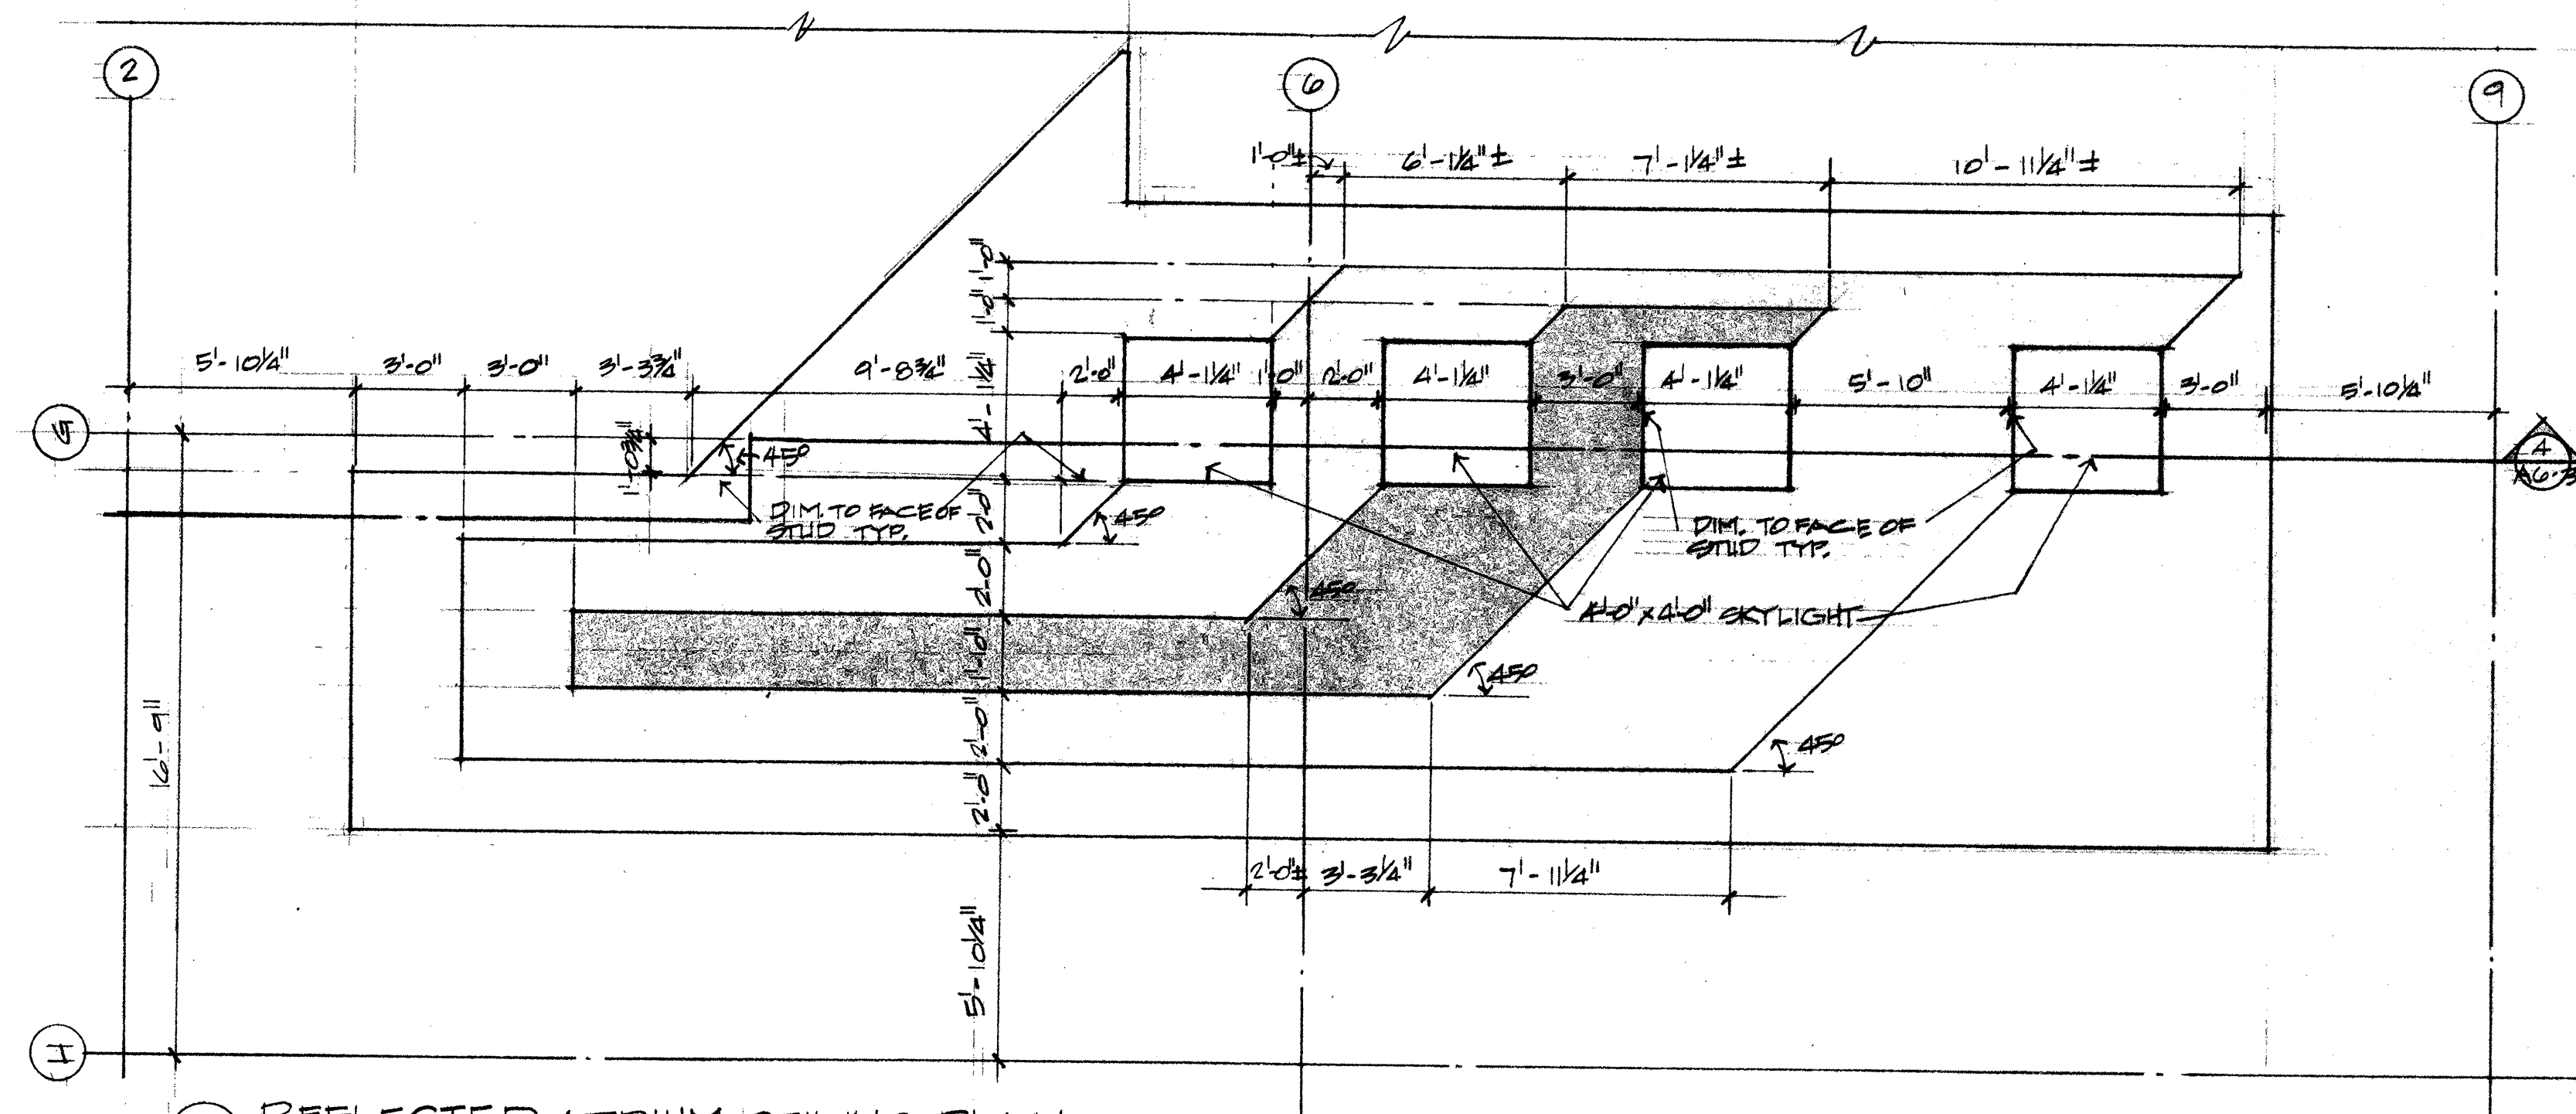
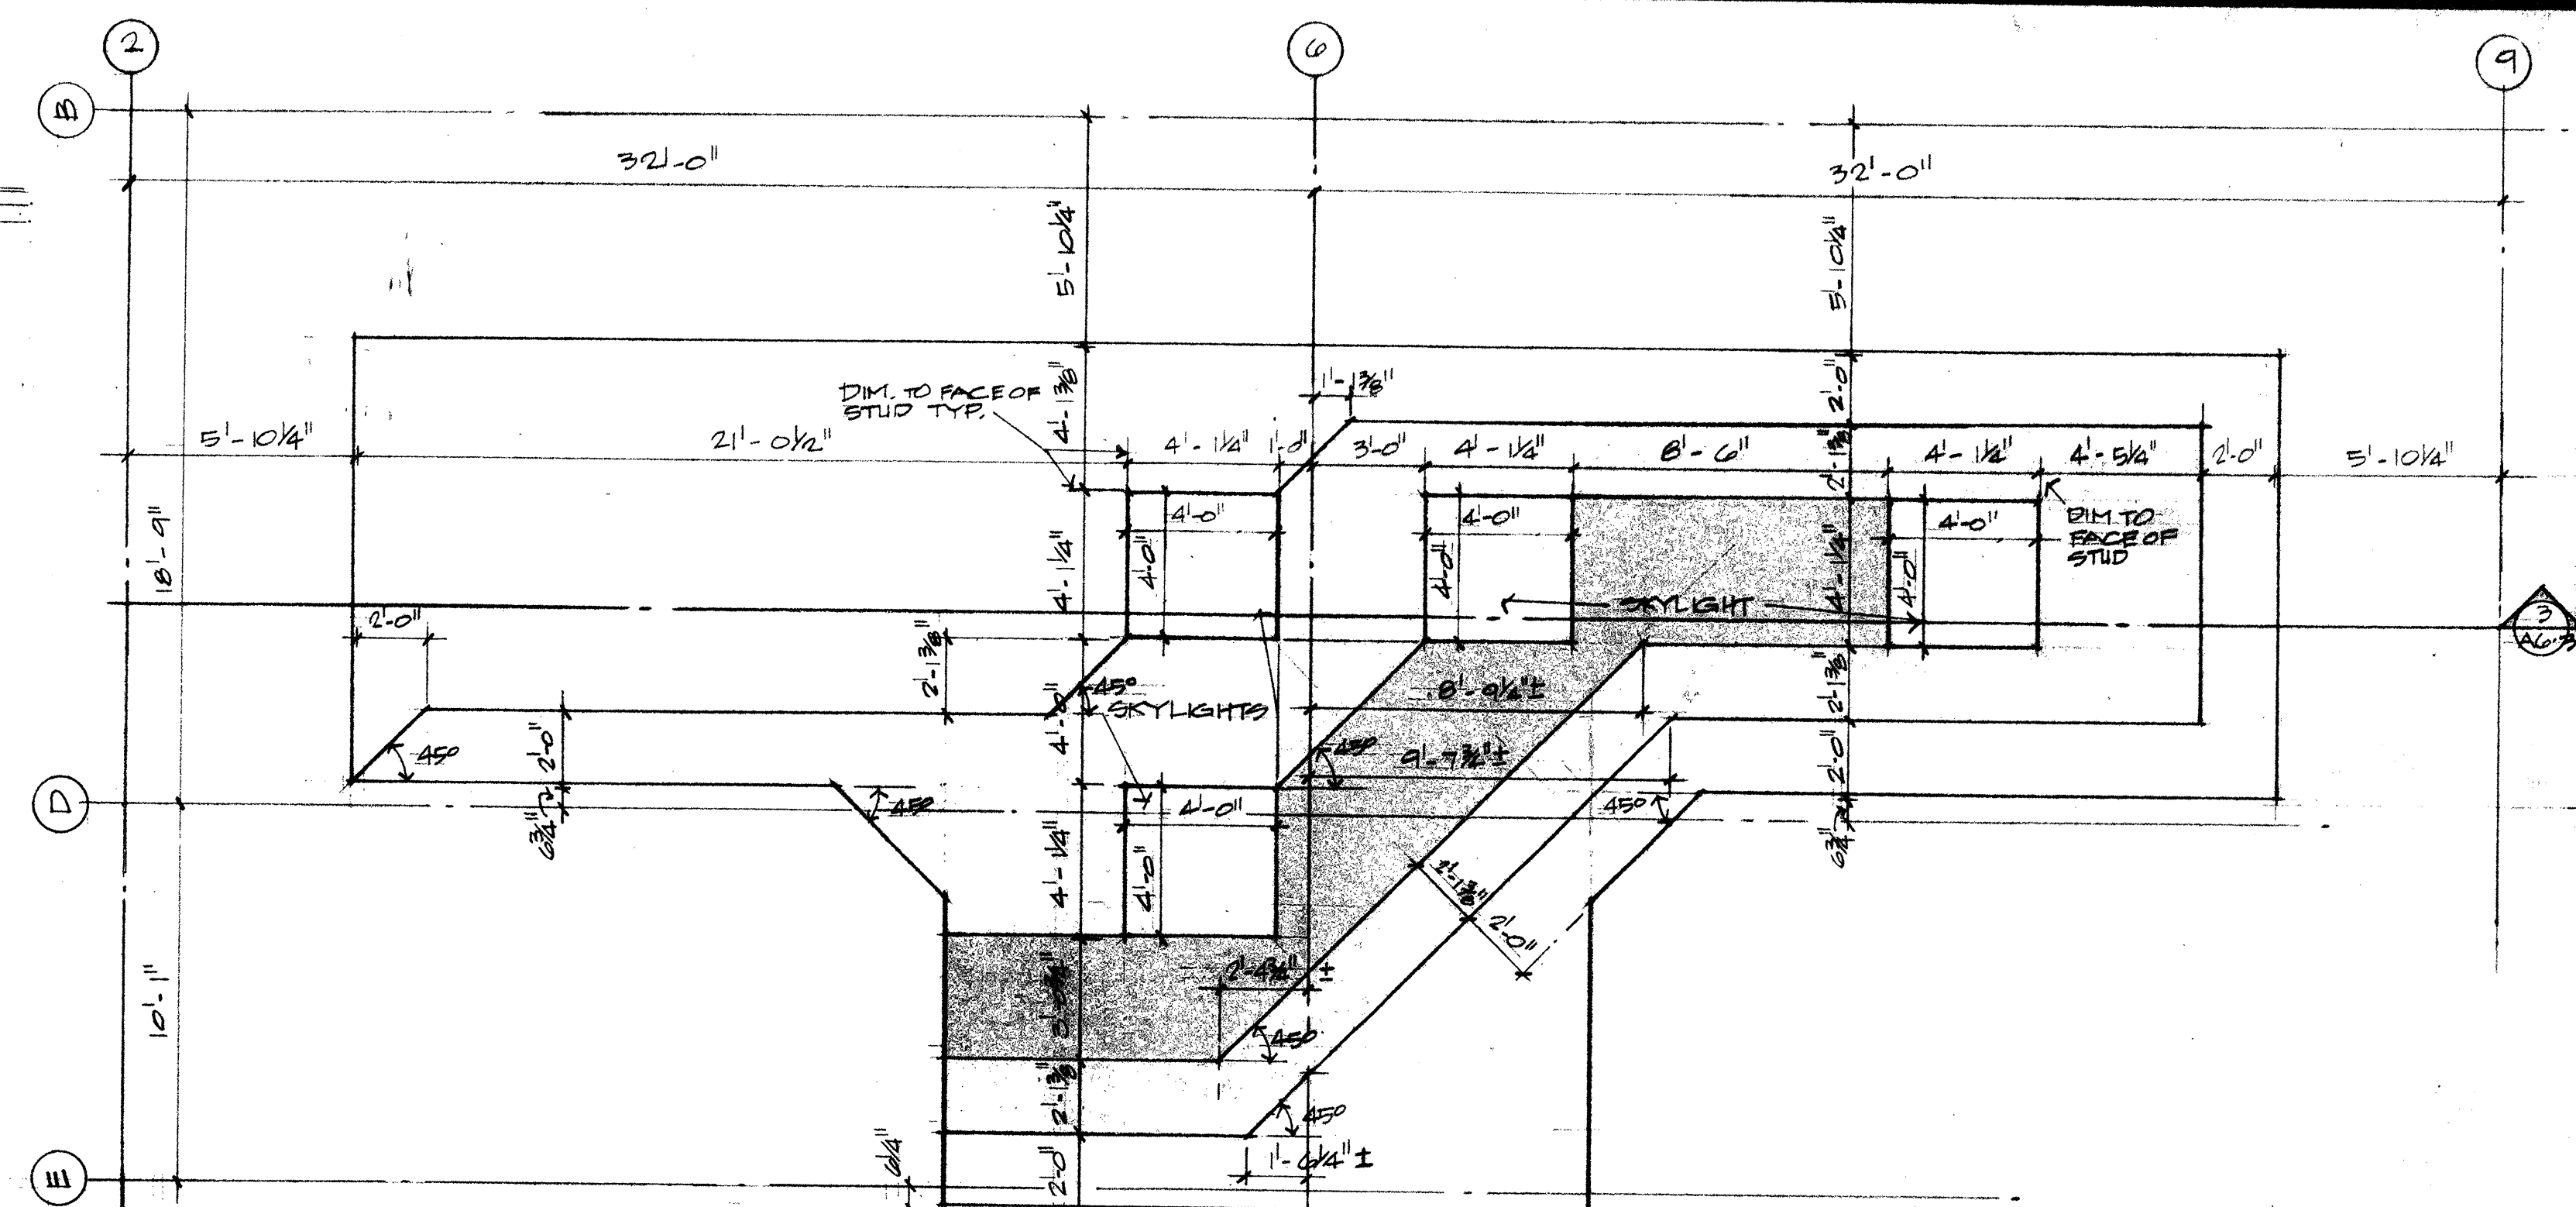
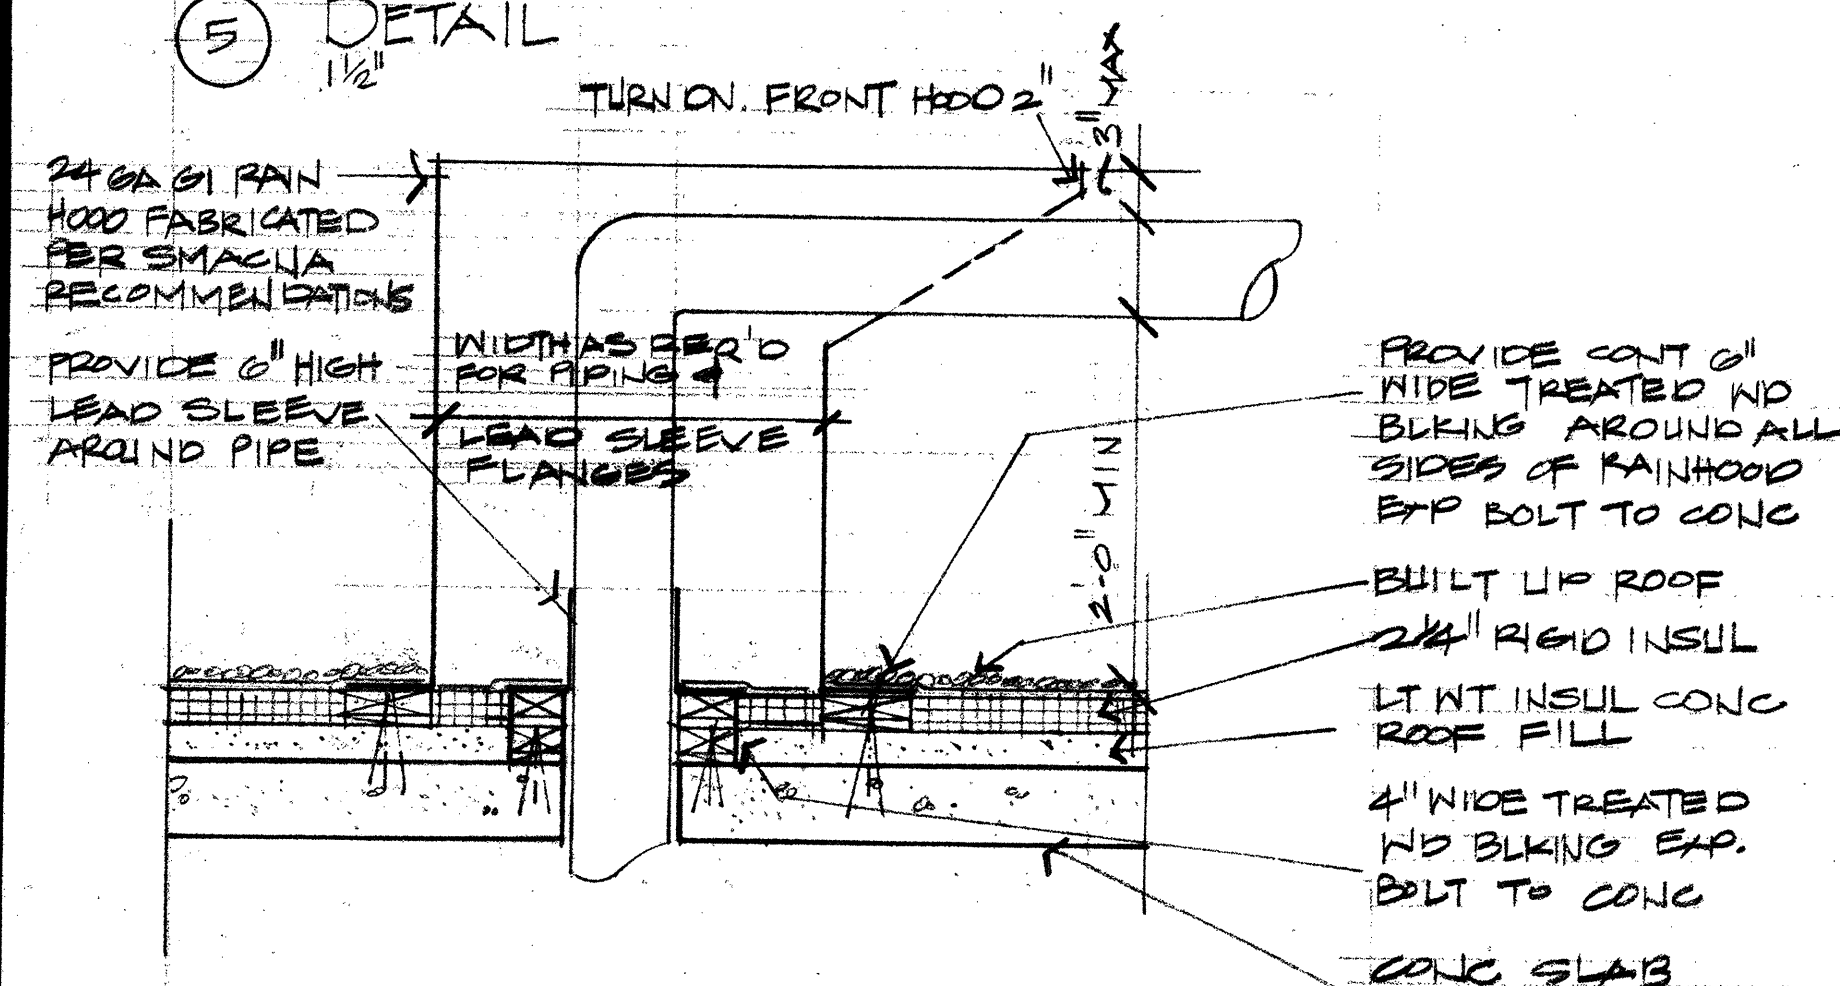
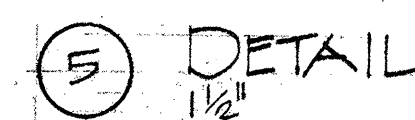
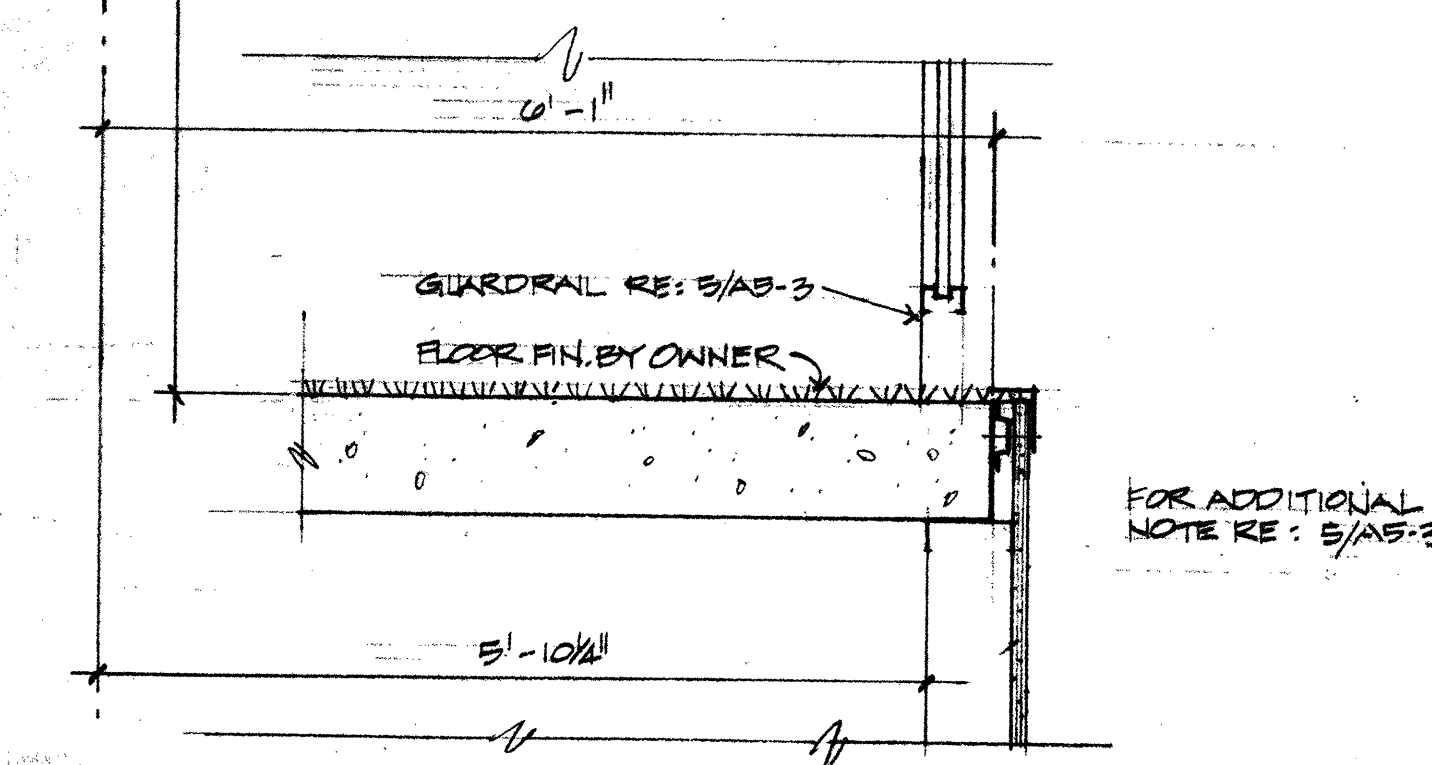
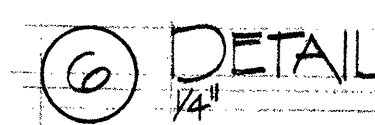
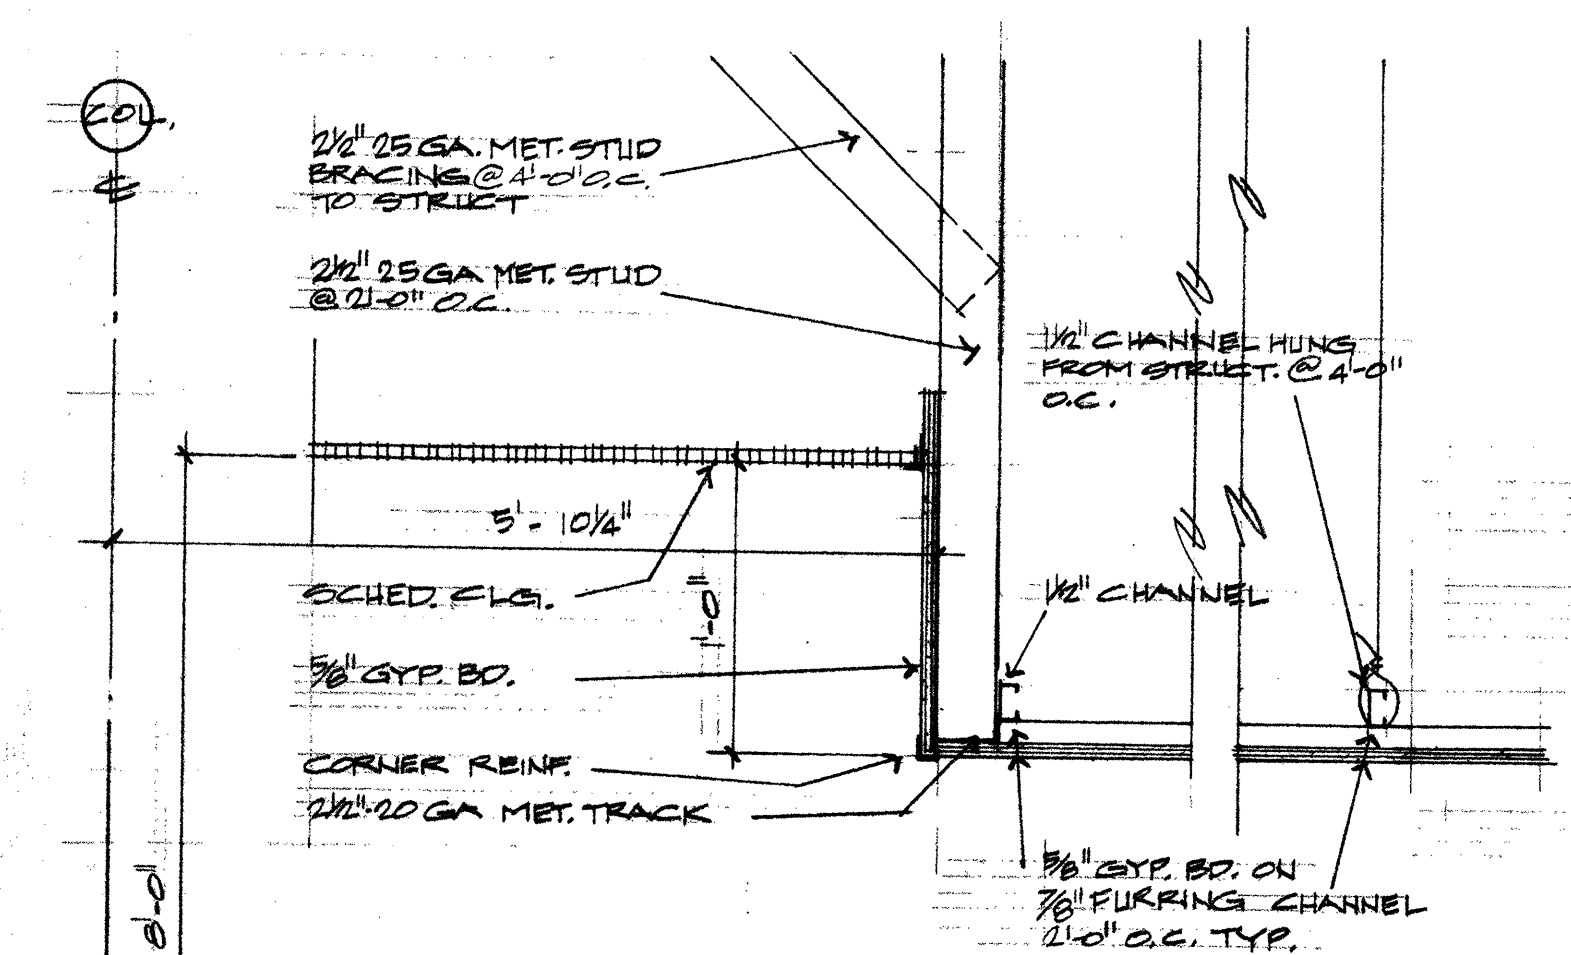


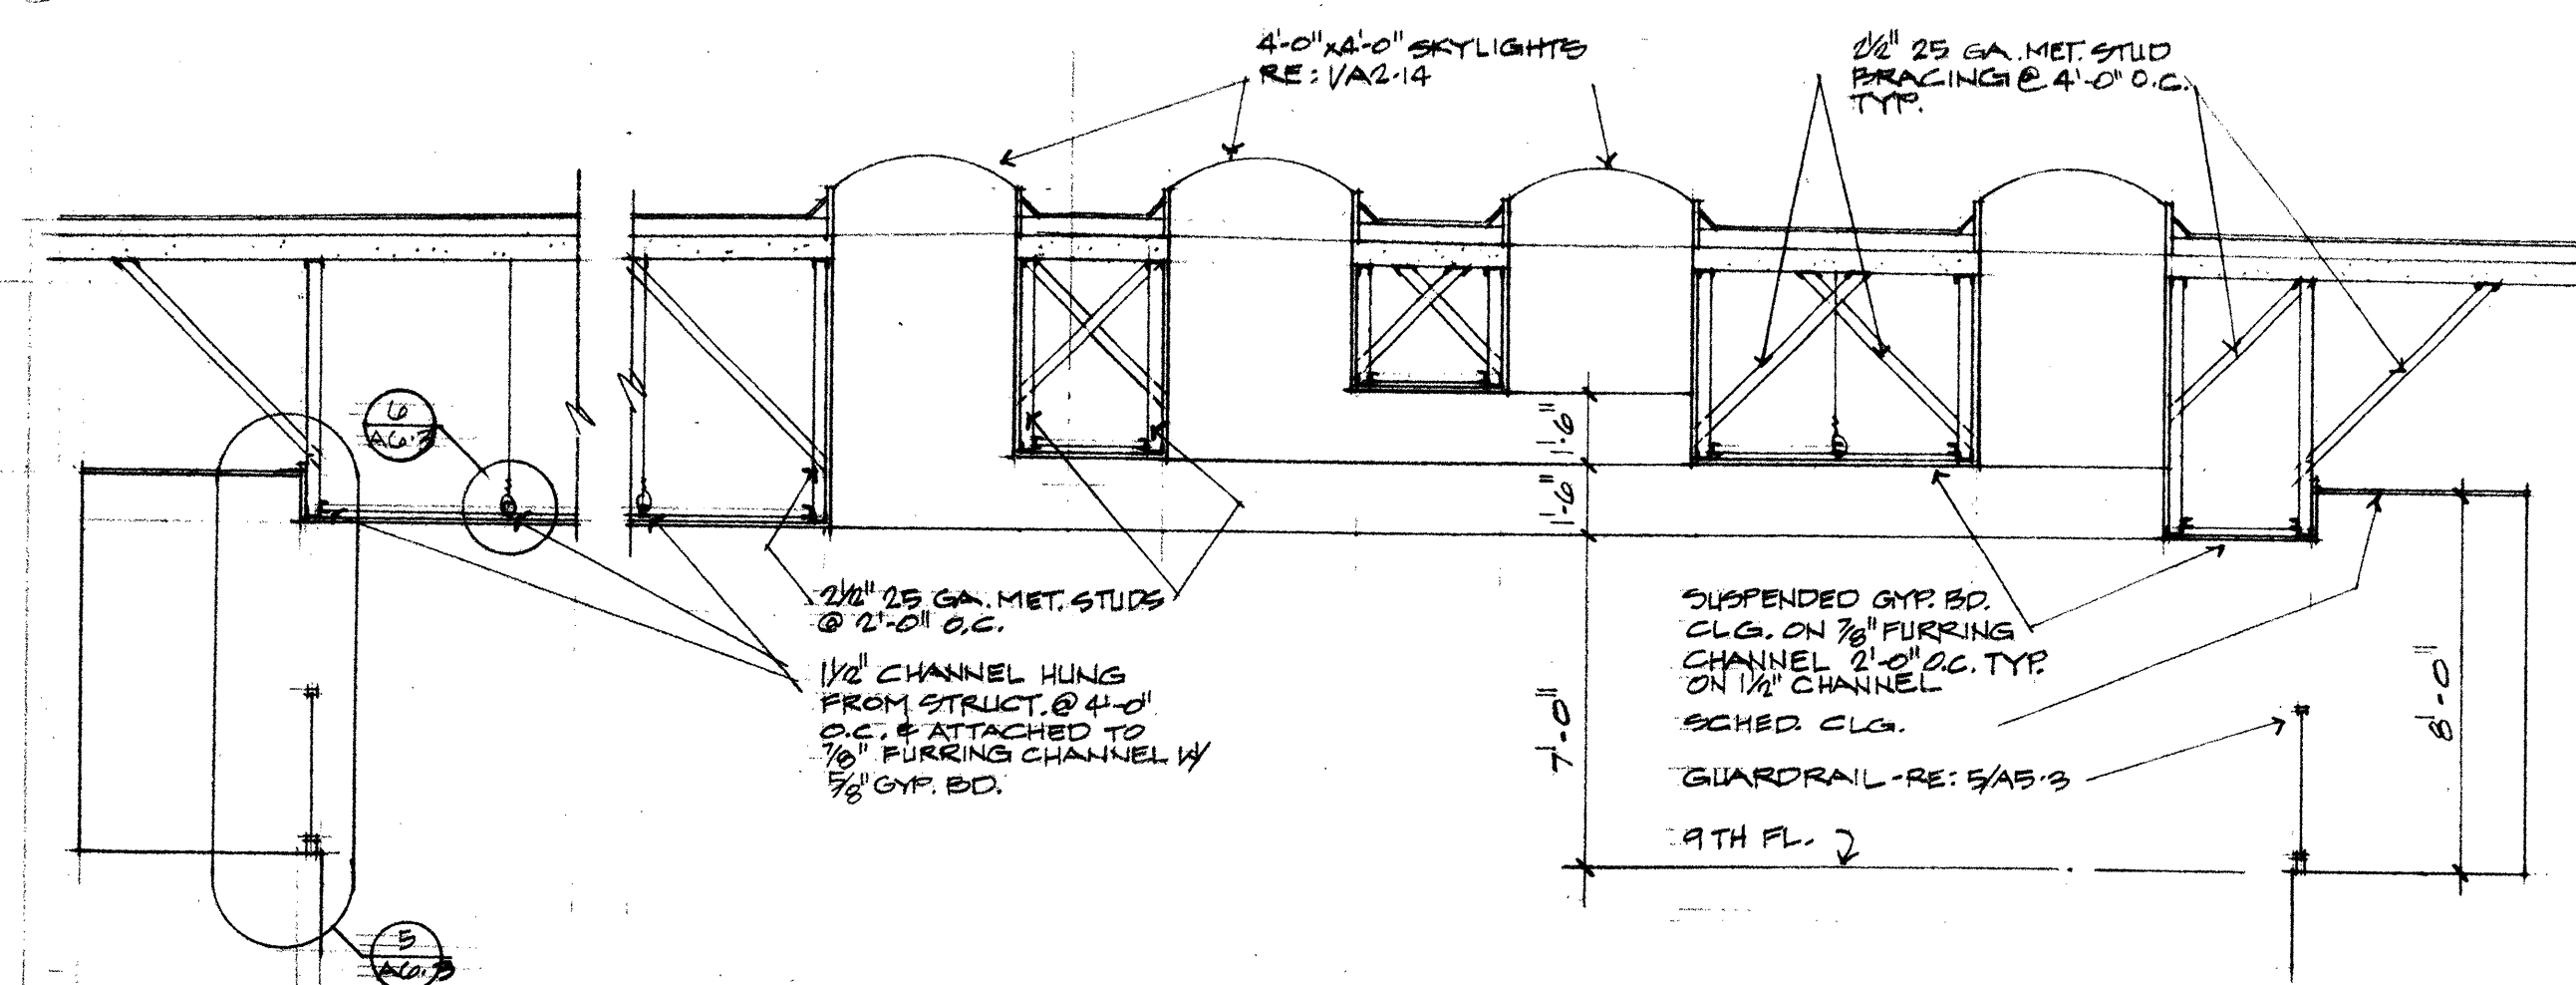

333 RANCHO ROAD
LAS VEGAS
MEL POWERS
NEVADA
INVESTMENT BUILDER

333 R
LLIS VEGAS
MEI POWEN

**INVESTMENT BUILDERS
NEVADA**

**PROJECT
NUMBER**

79-24

DATE _____

5-1-80

SHEET

A6-3

OF 3