


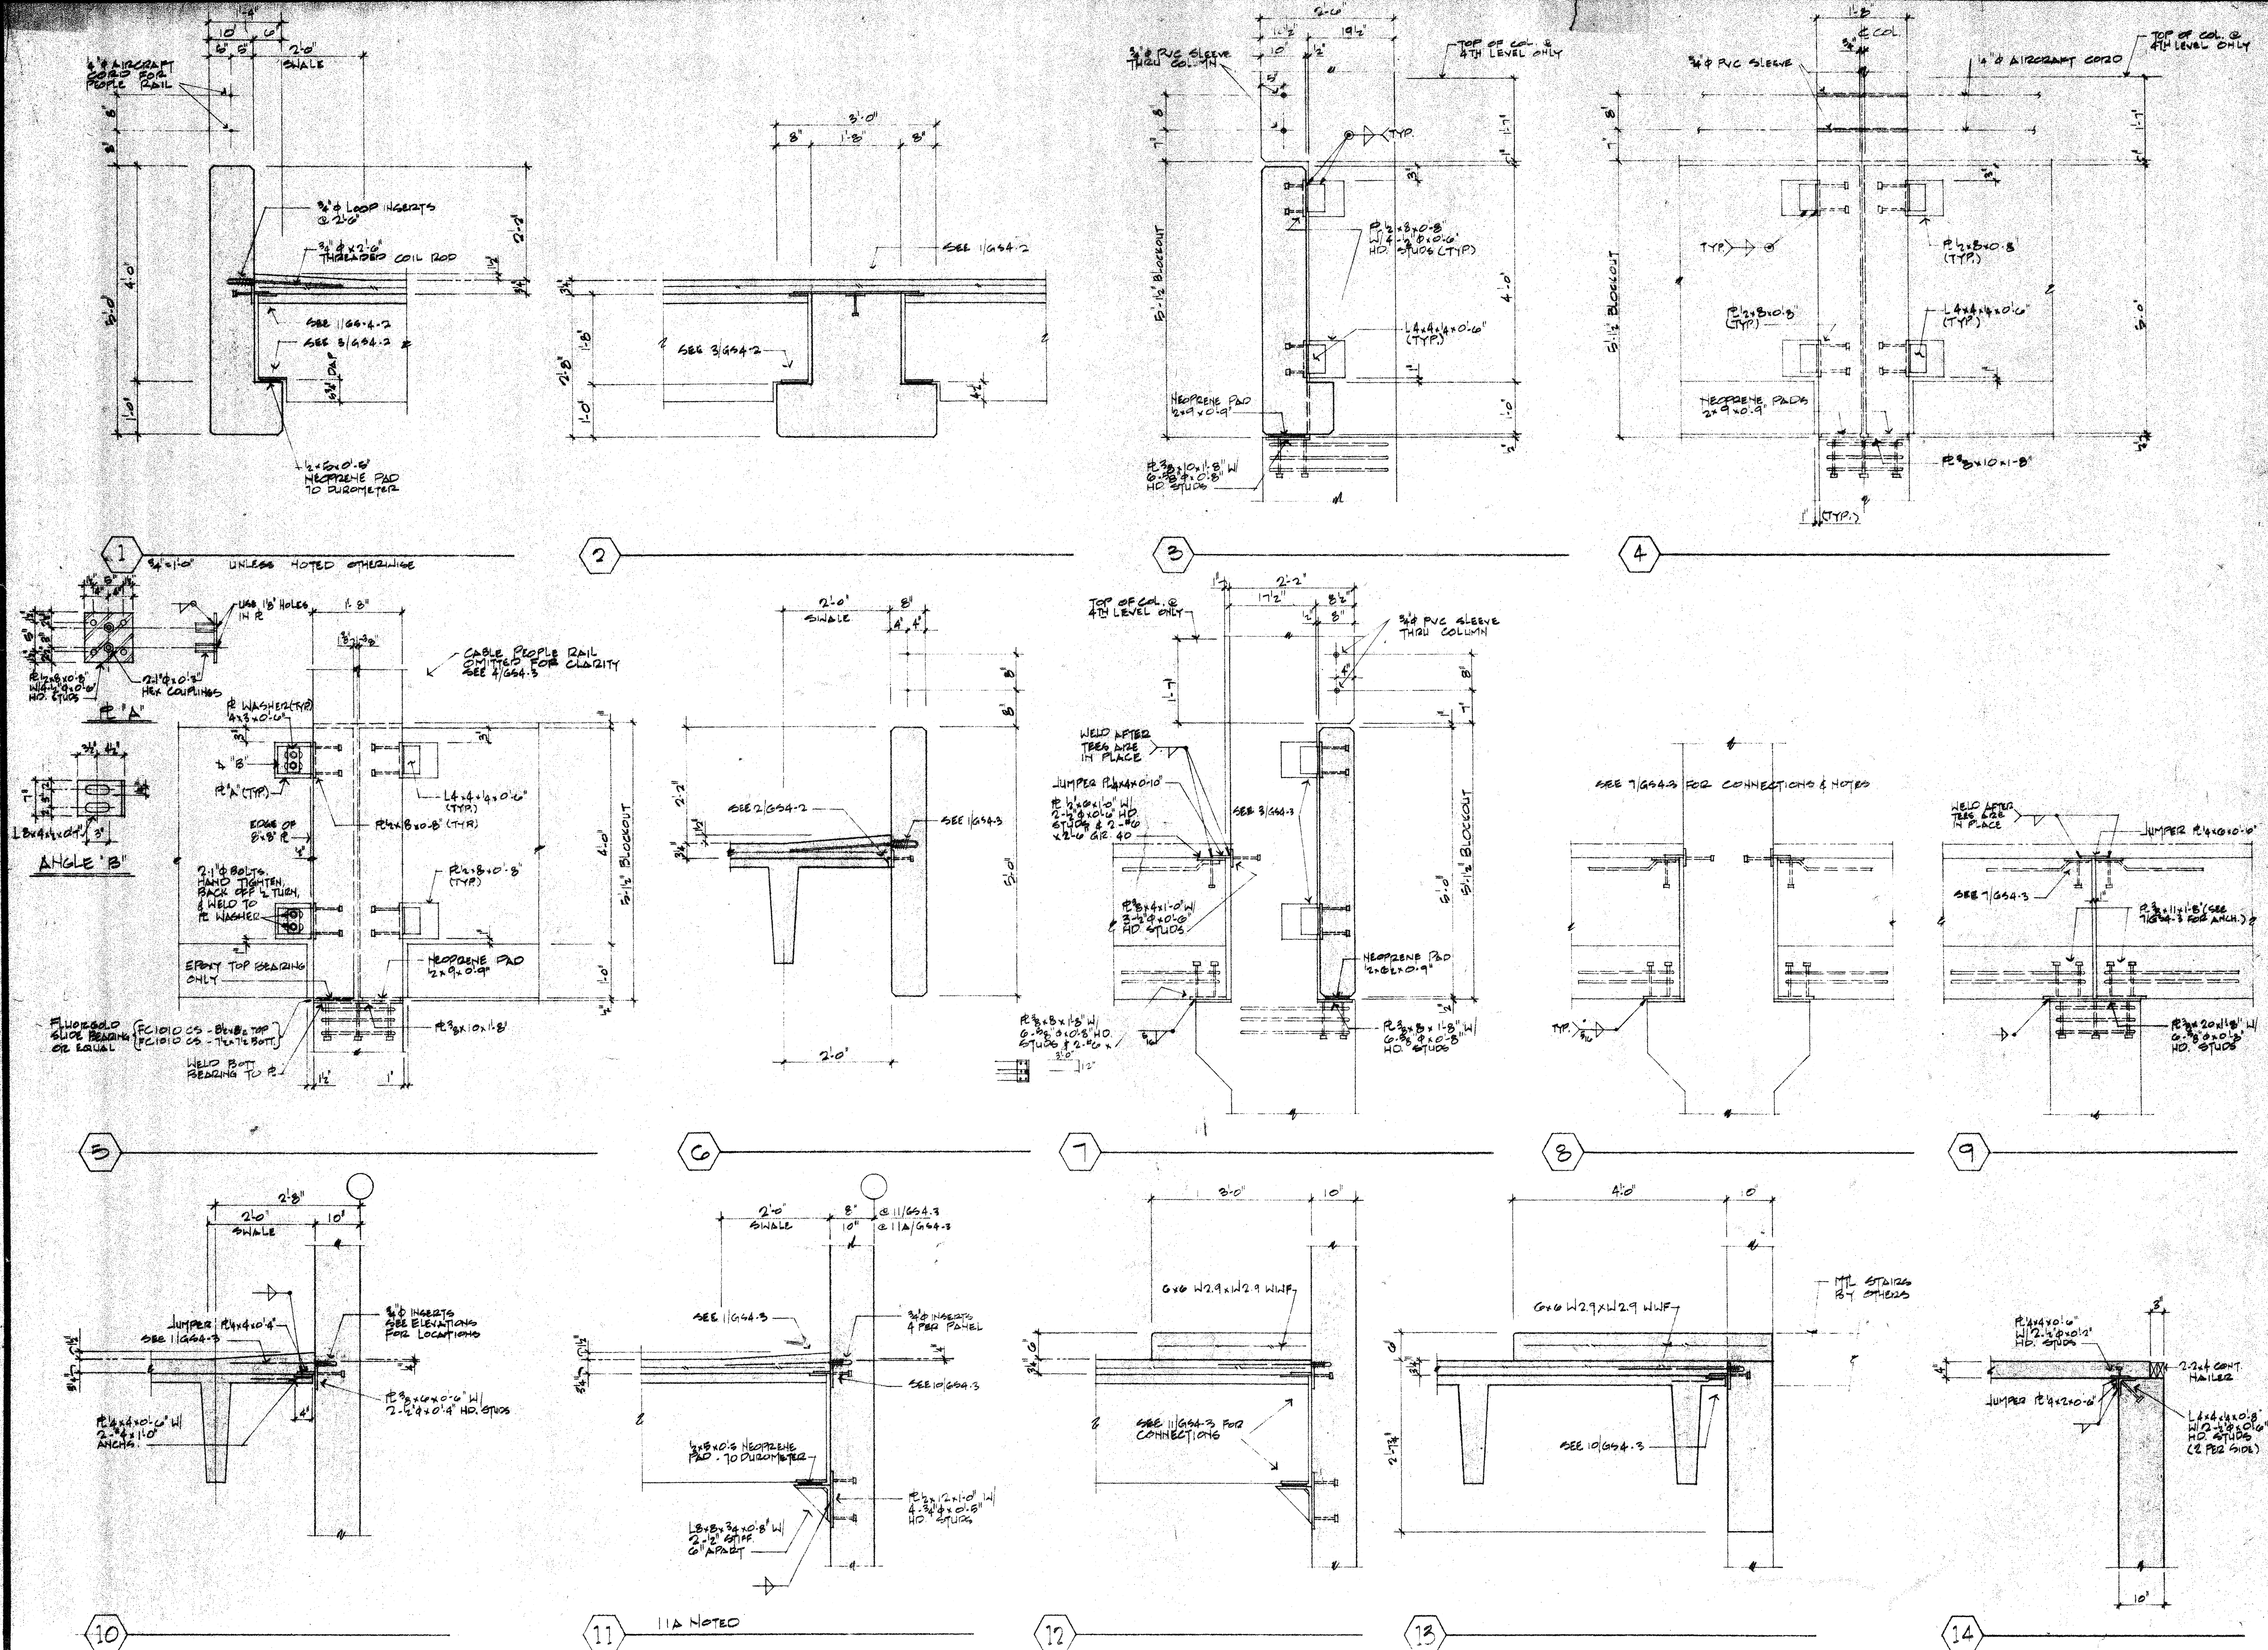

333 RANCHO ROAD
 LAS VEGAS, NEVADA
 INVESTMENT BUILDER

PROJECT NUMBER
 79-24

DATE
 5-1-80

SHEET
 G54-3

OF 13