




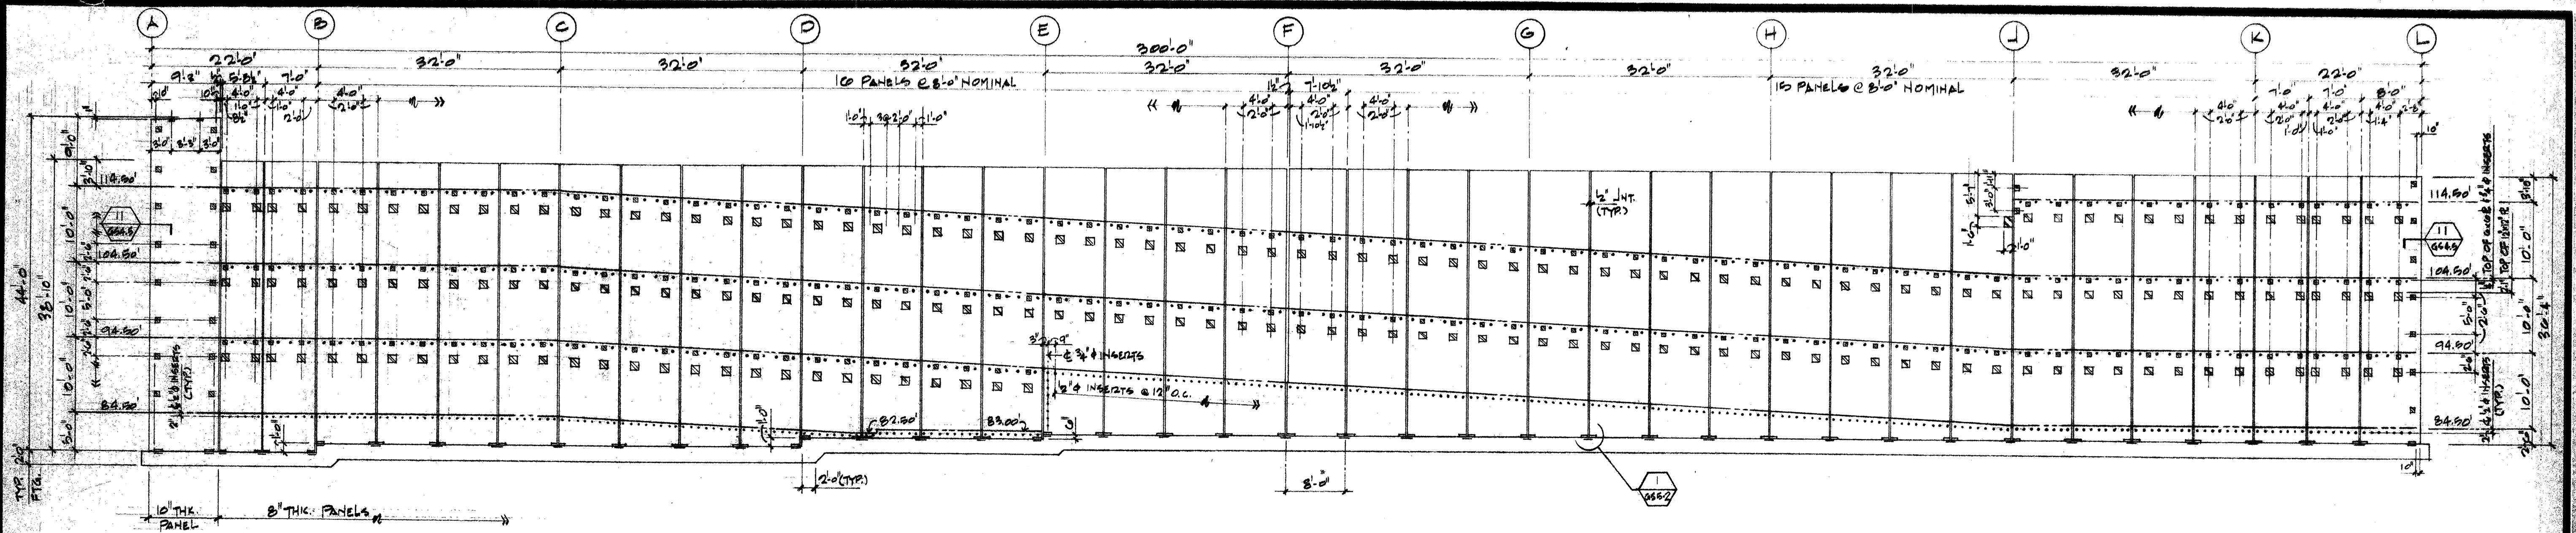


EAST ELEVATION @ GRID 1

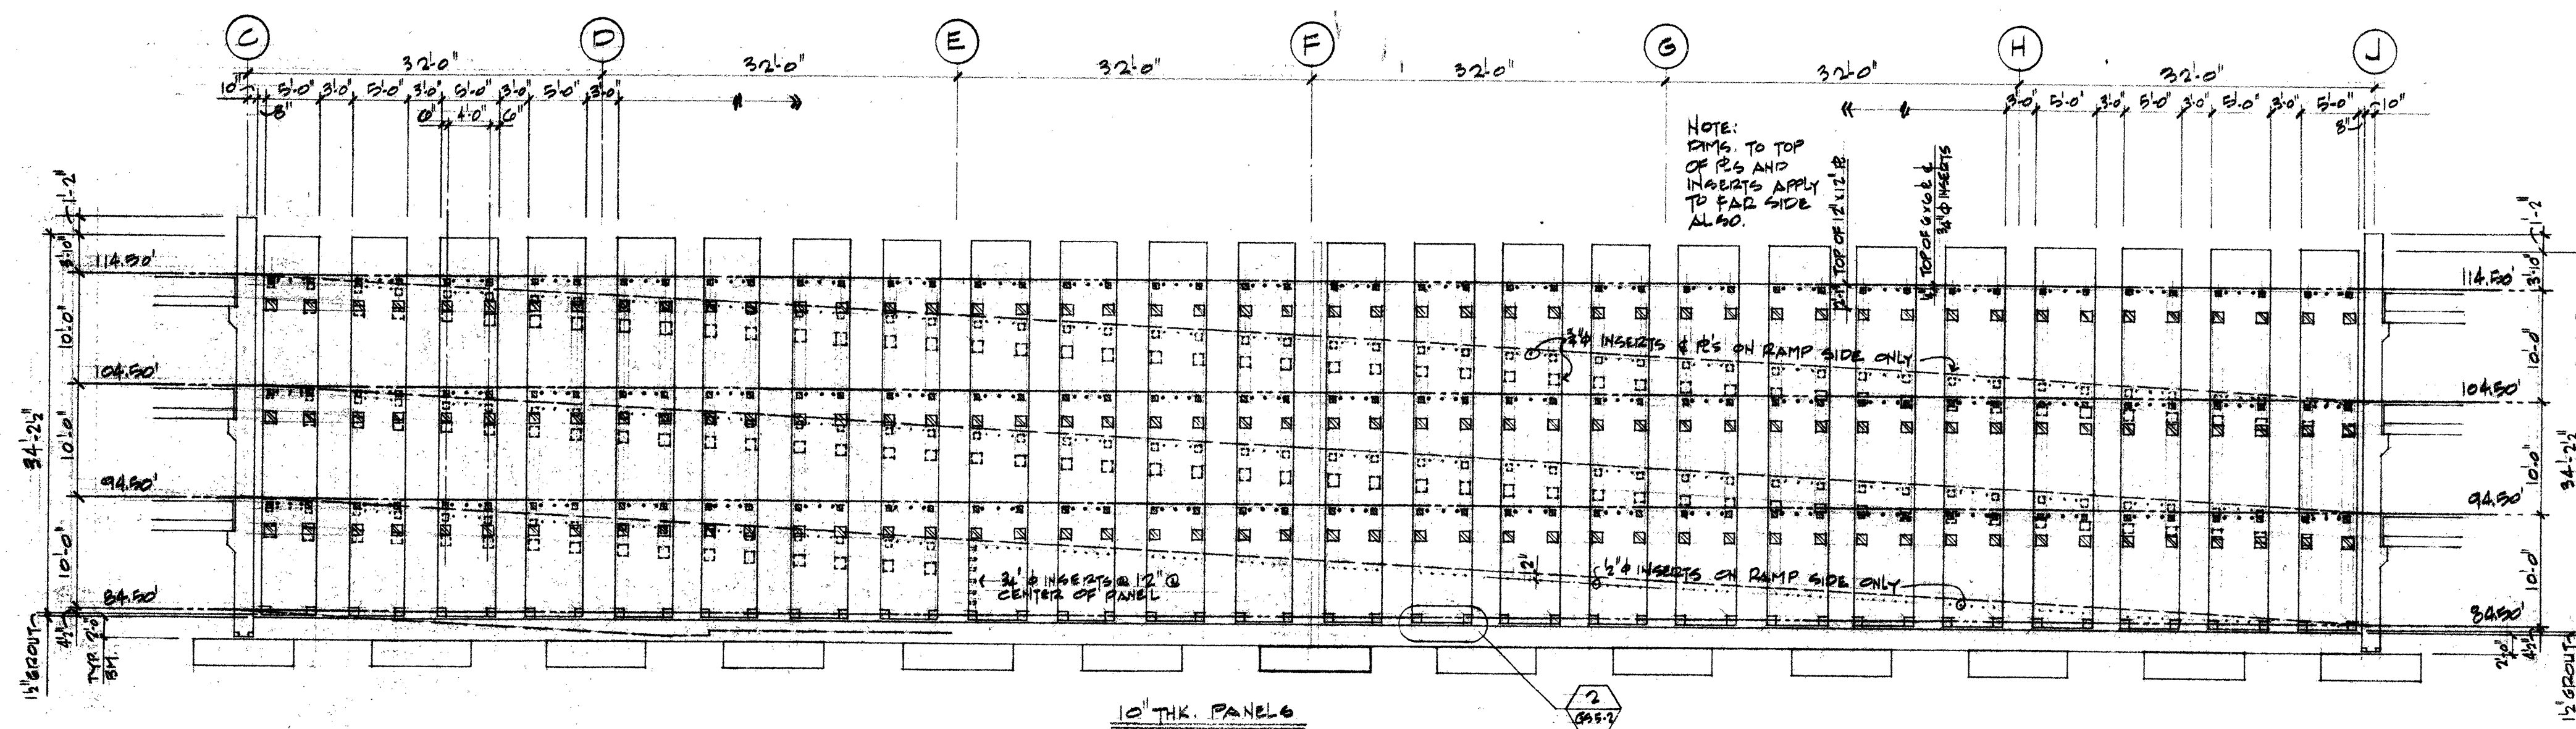


EAST ELEVATION @ GRID 2

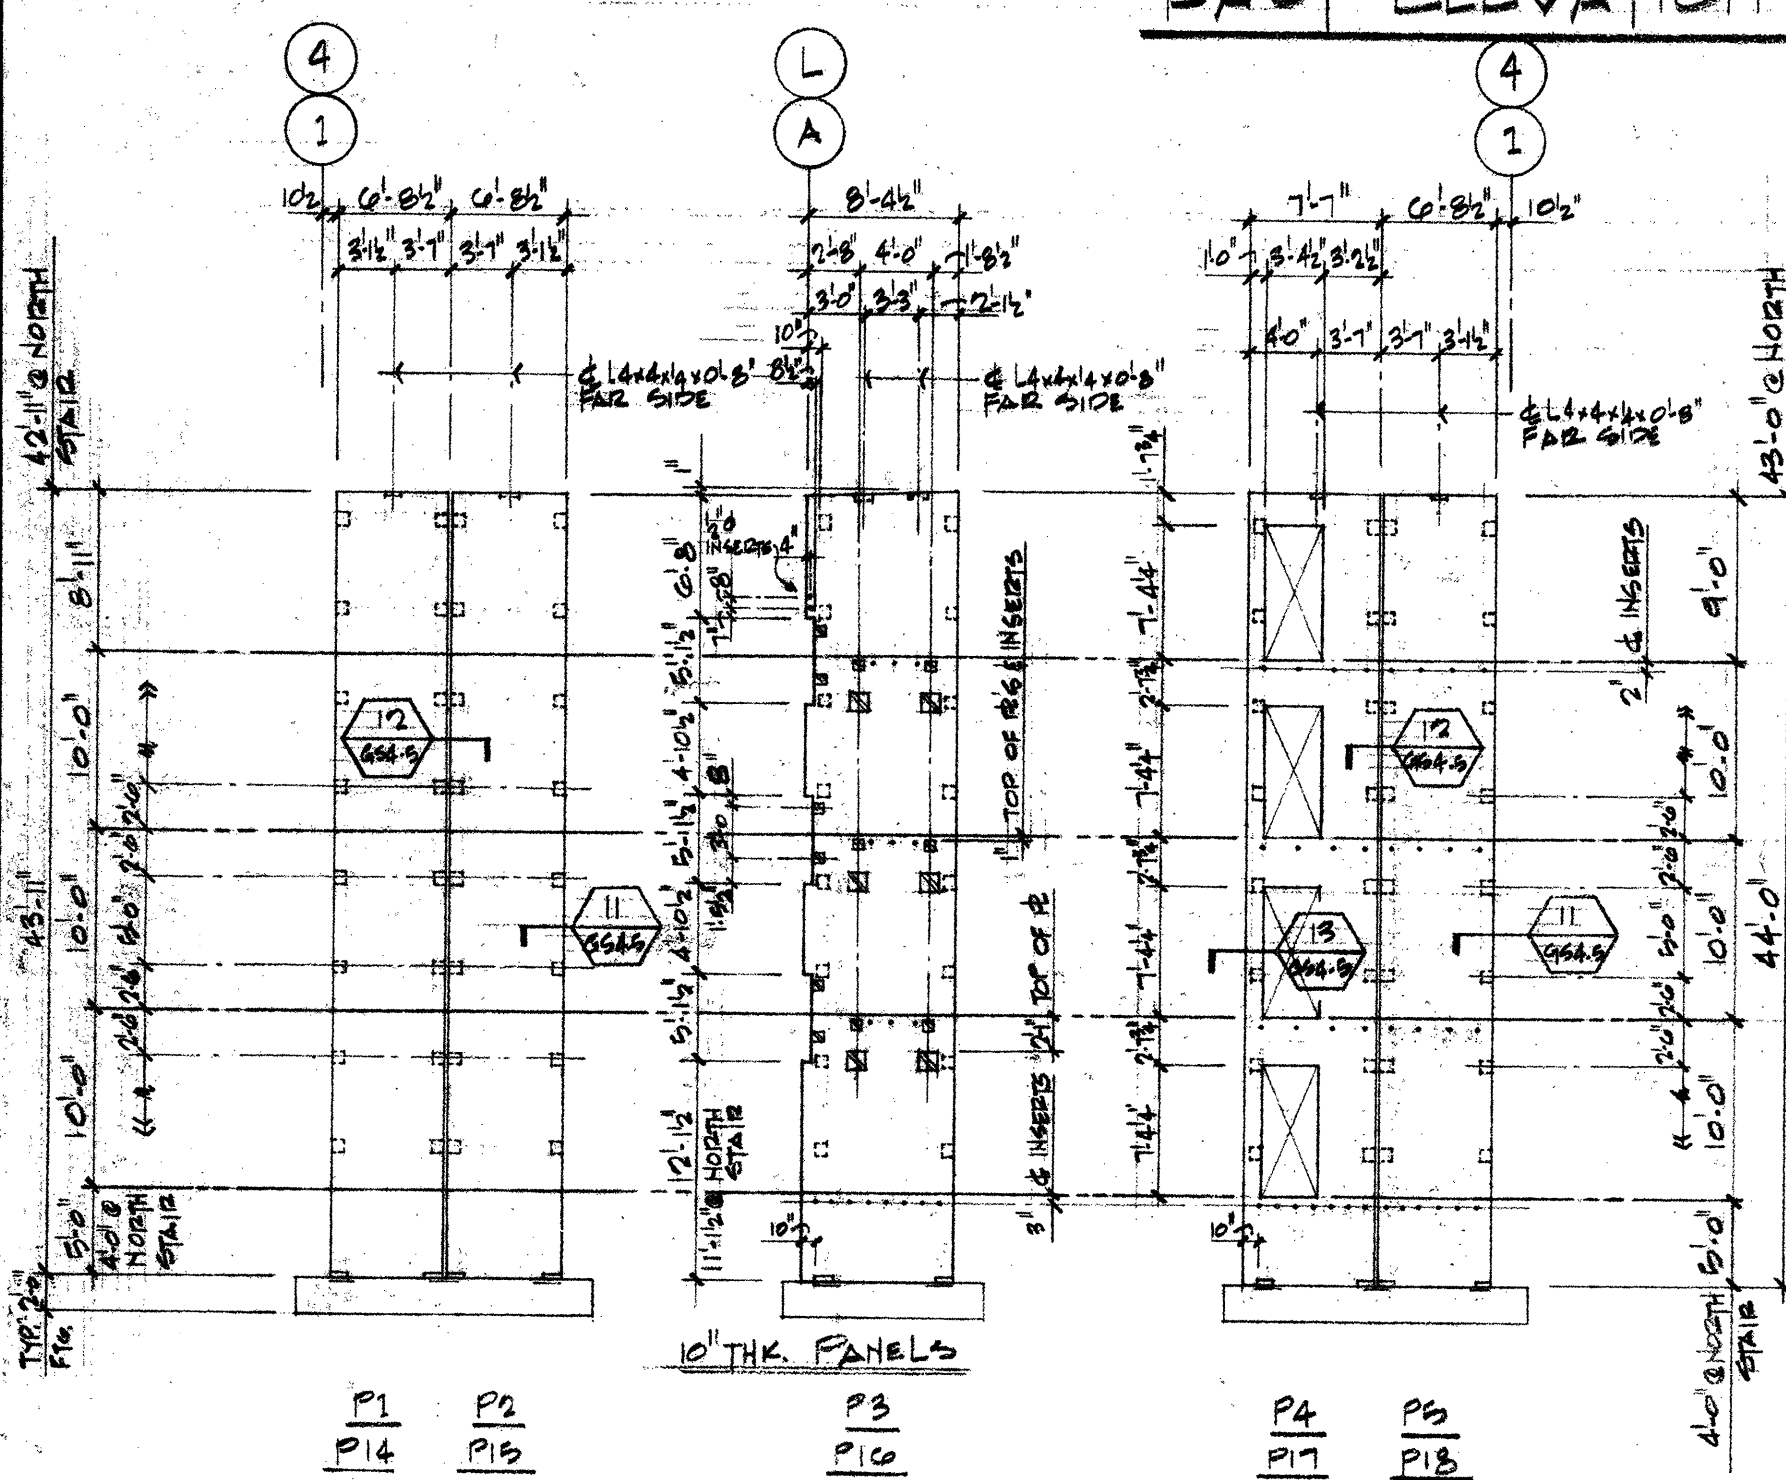


NORTH & SOUTH STAIRS ELEVATION

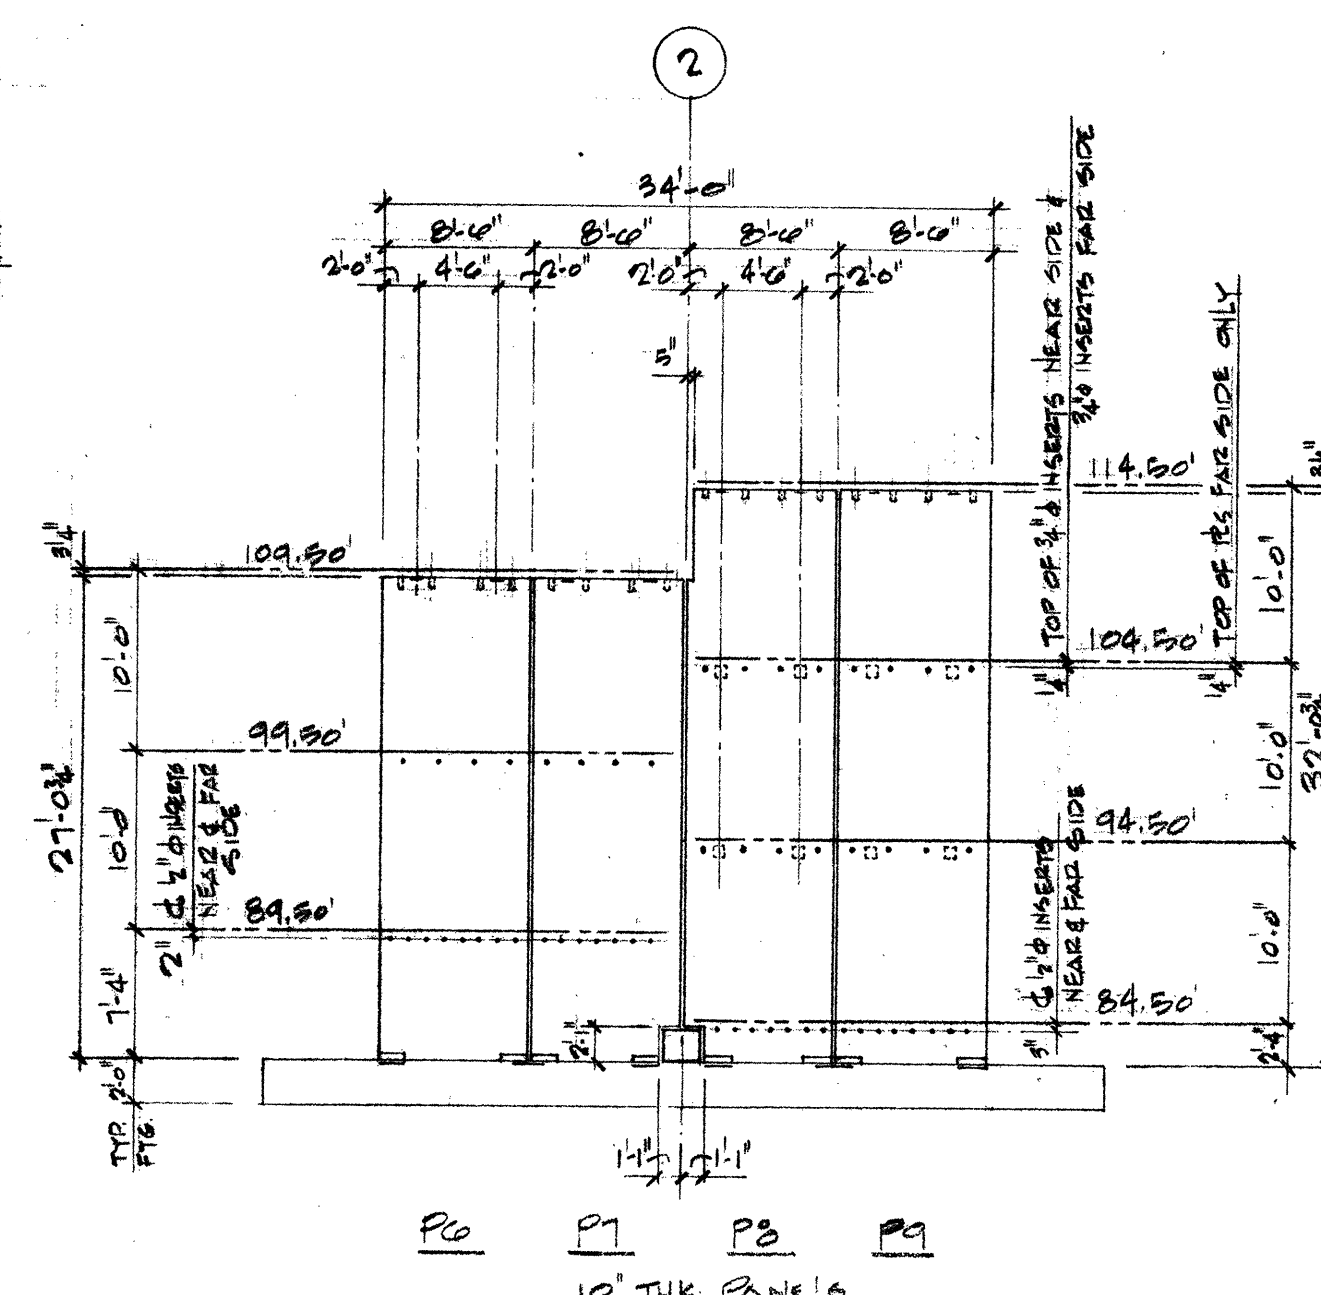

SOUTH ELEVATION @ GRID F

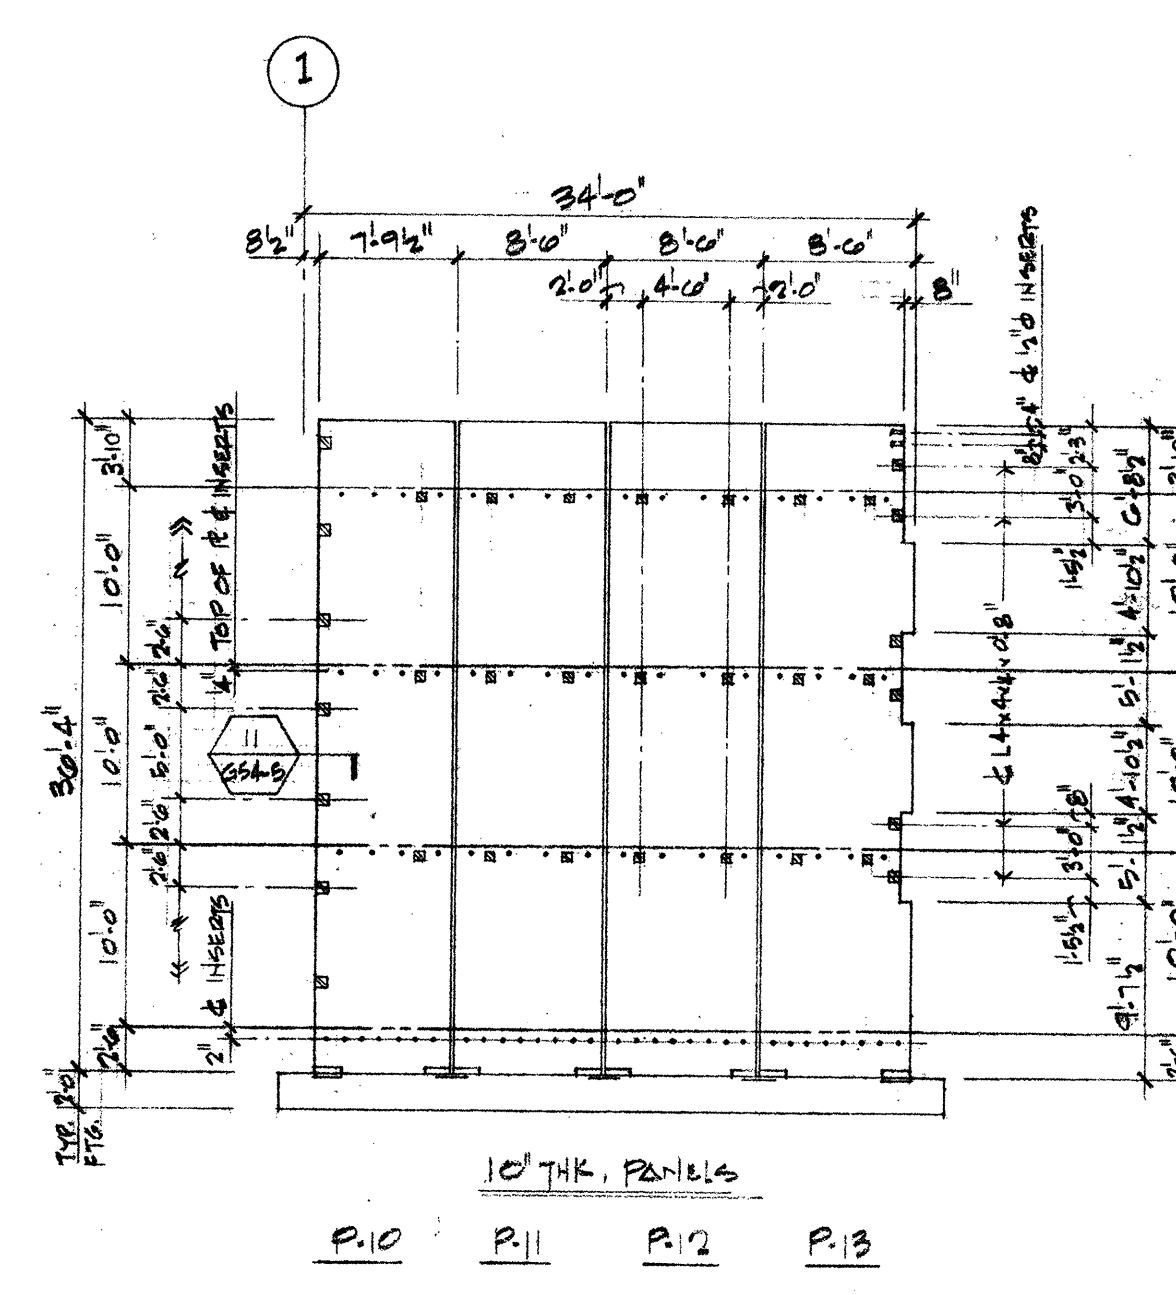

SOUTH ELEVATION @ GRID L

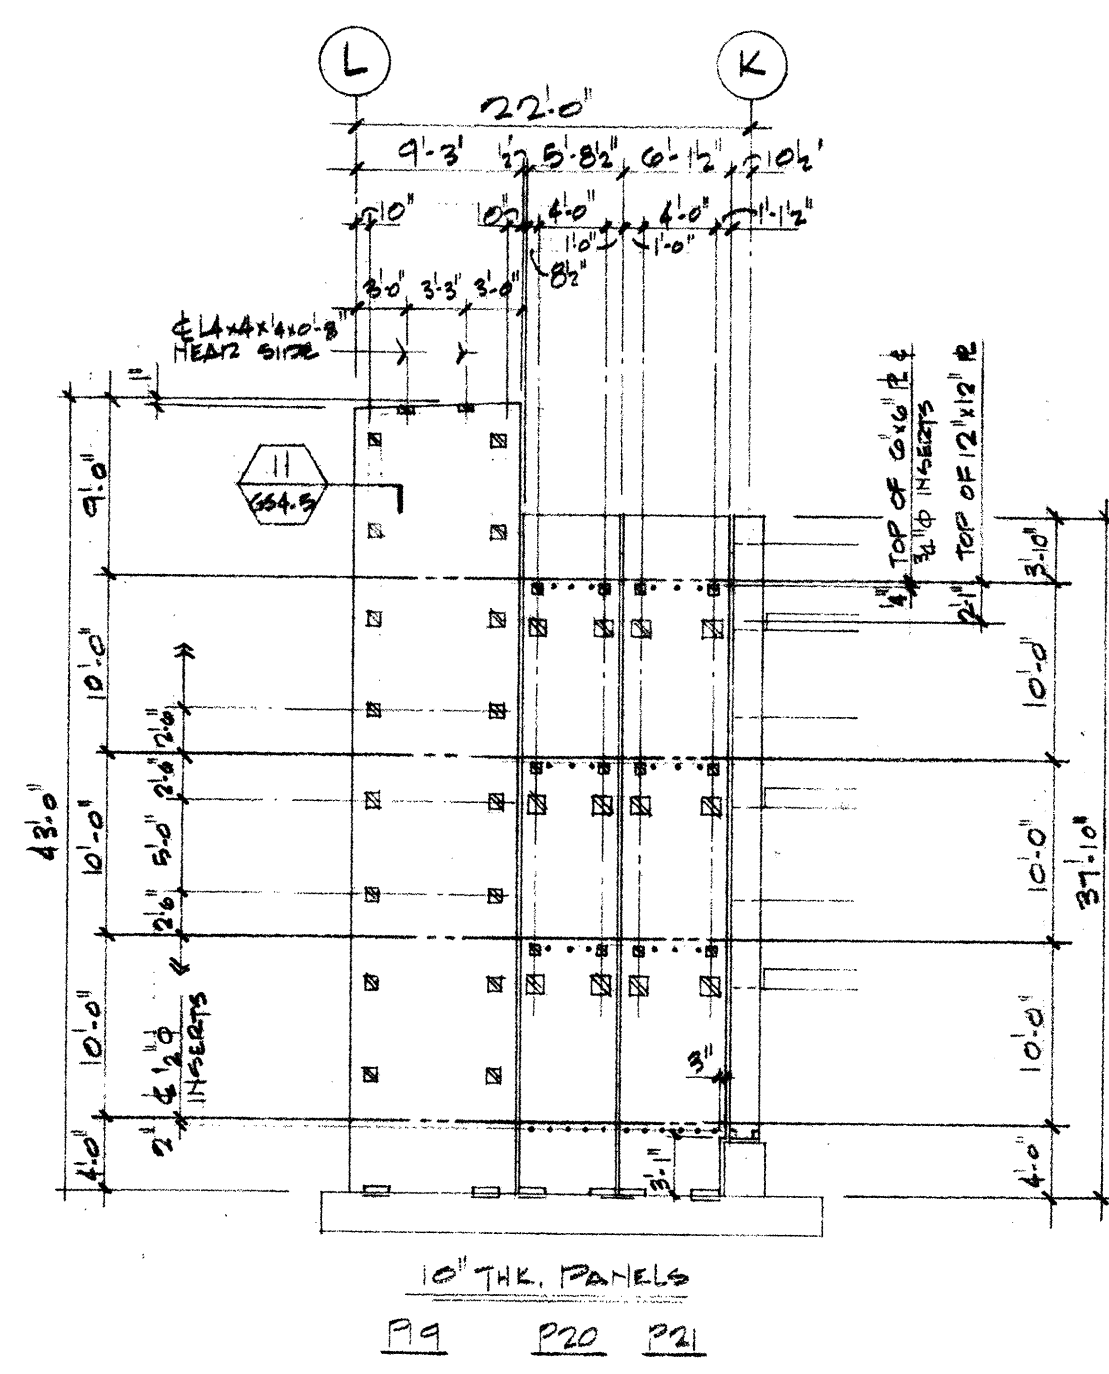

WEST ELEVATION @ GRID 4