
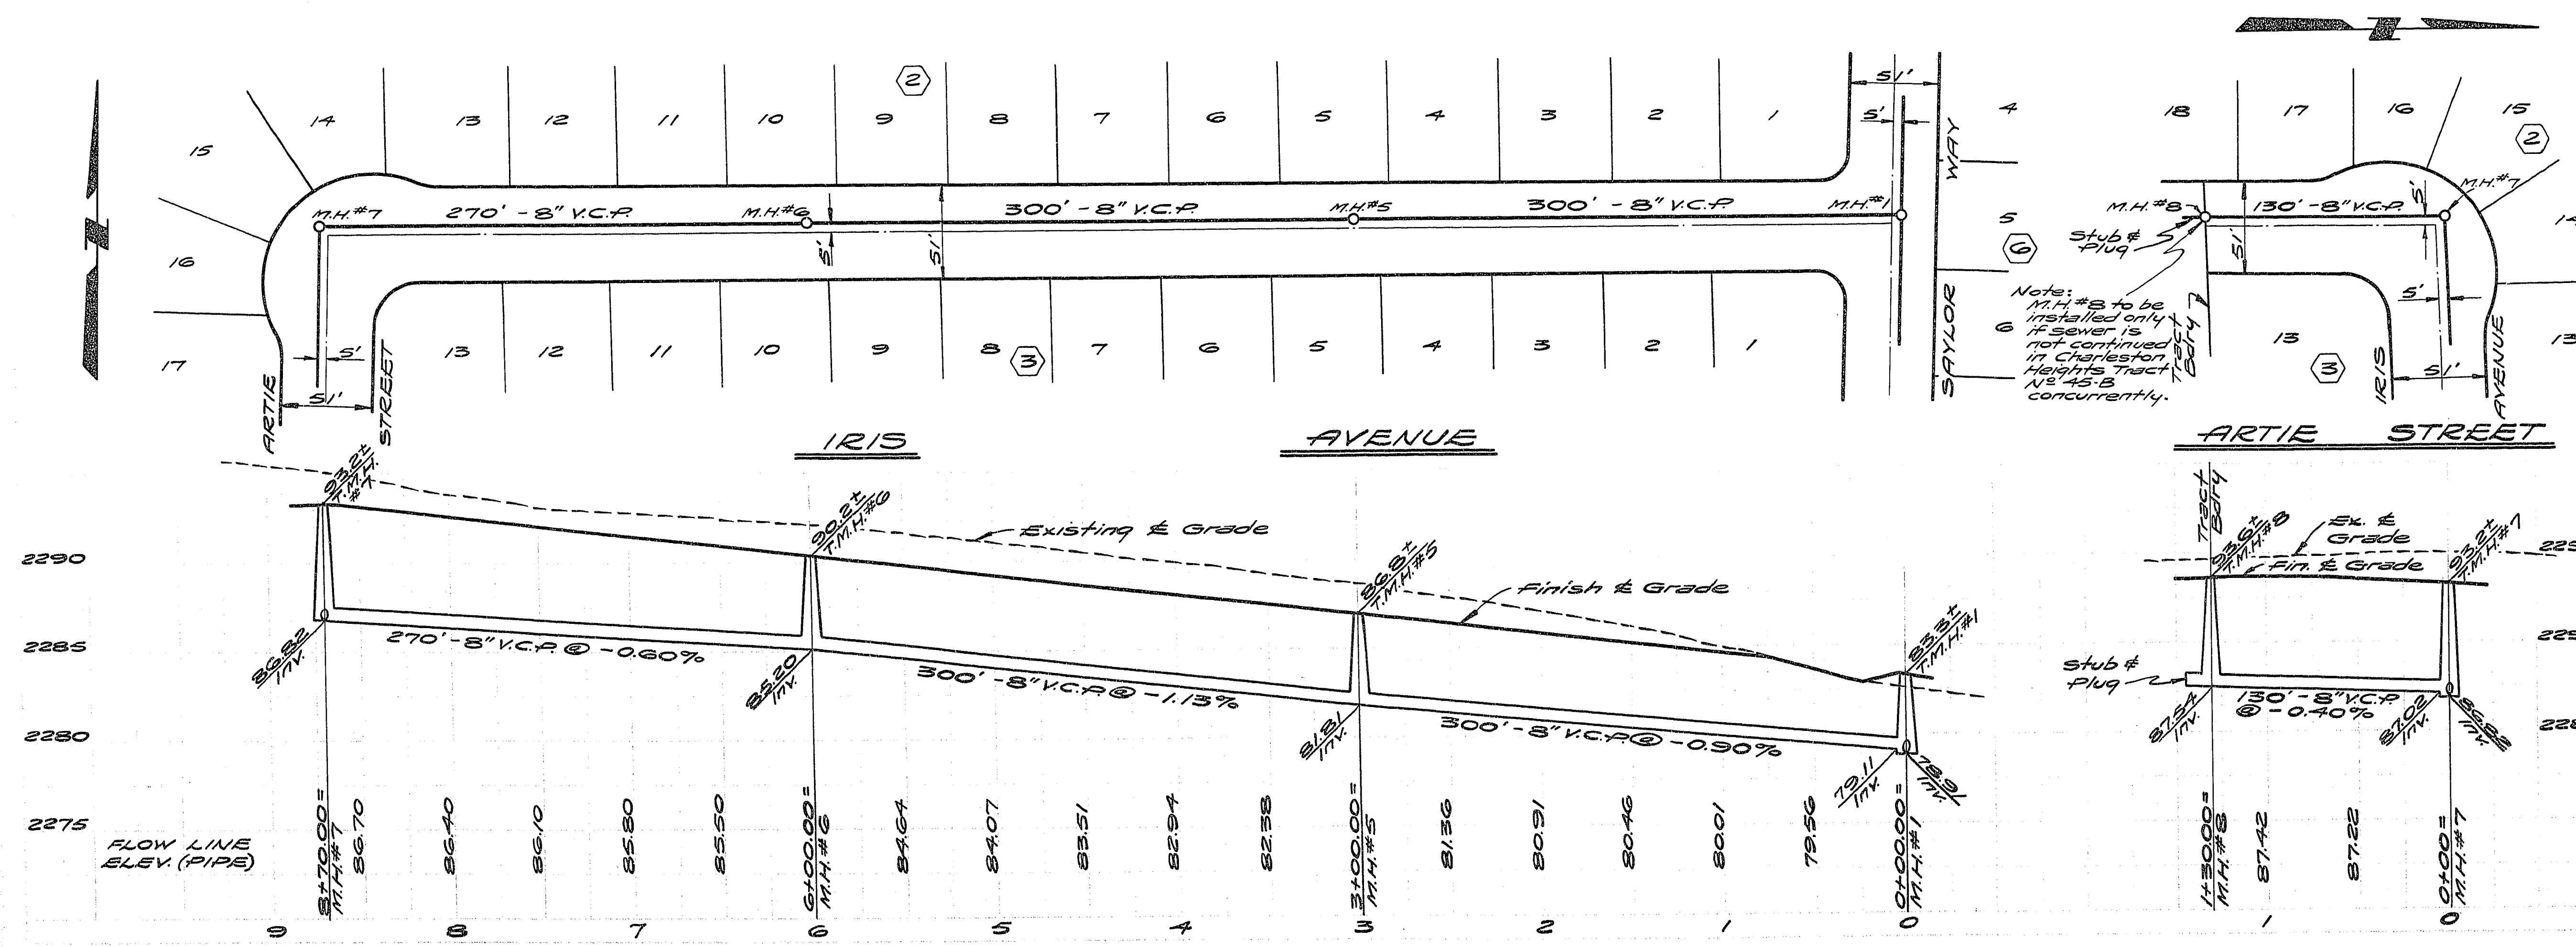
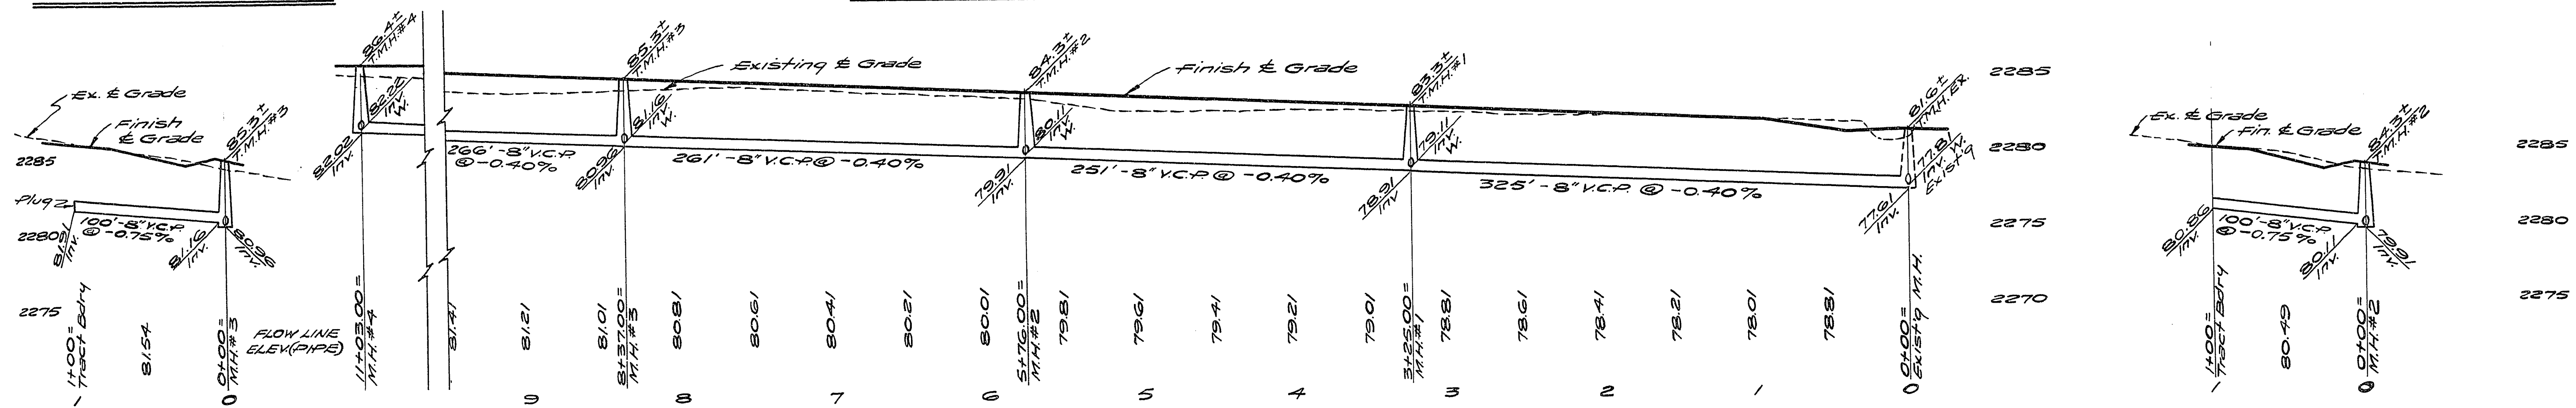


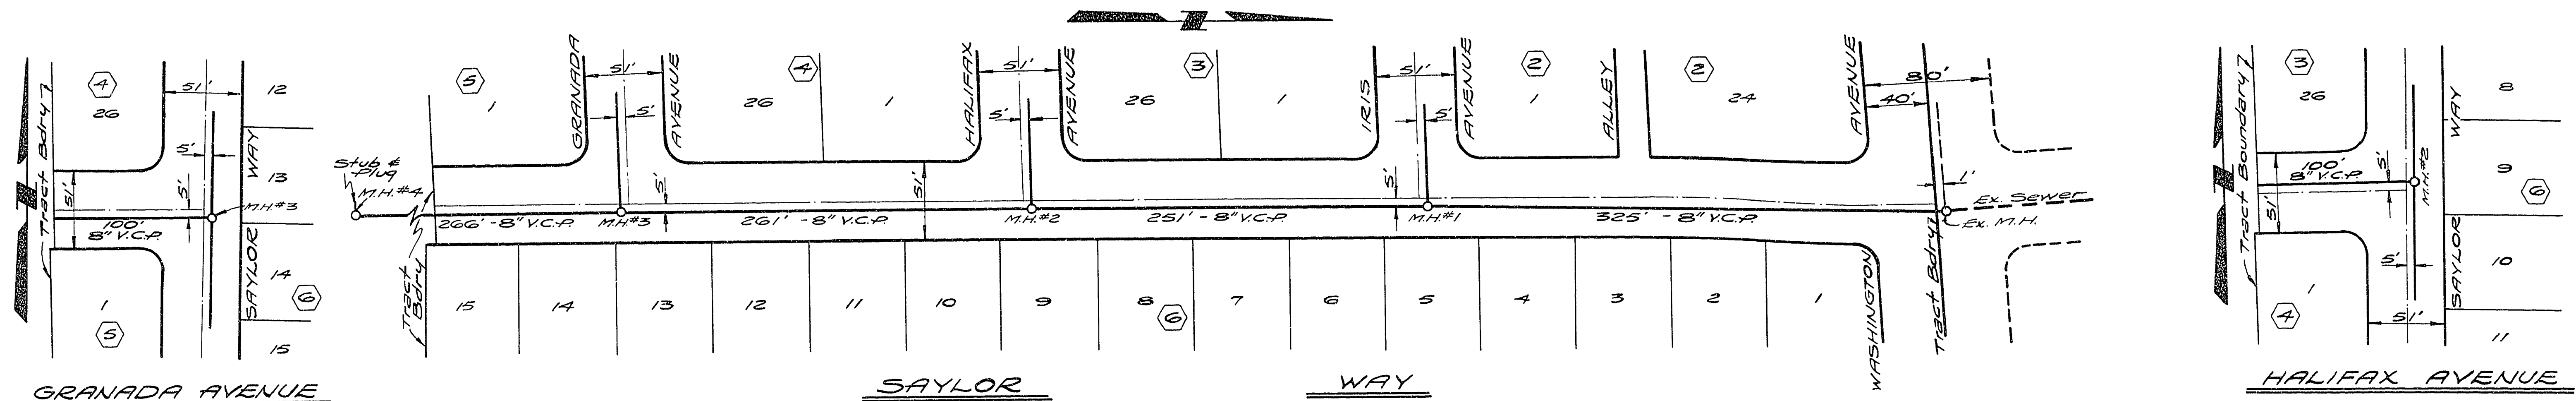

APPROVALS

R. J. Lane 3-19-63
City Engineer Date

R. J. Lane 3-18-63
Field Engineer Date

**CHARLESTON HEIGHTS
TRACT NO. 45-A**

**SEWER
PLANS & PROFILES**

SCALE: 1" = 50' HORIZ. & 5' VERT.

DESIGNED	WESTERN ENGINEERS, INC.	SHEET
DRAWN	LAS VEGAS	2
CHECKED	NEVADA	OF
	DATE 2-12-63	2