




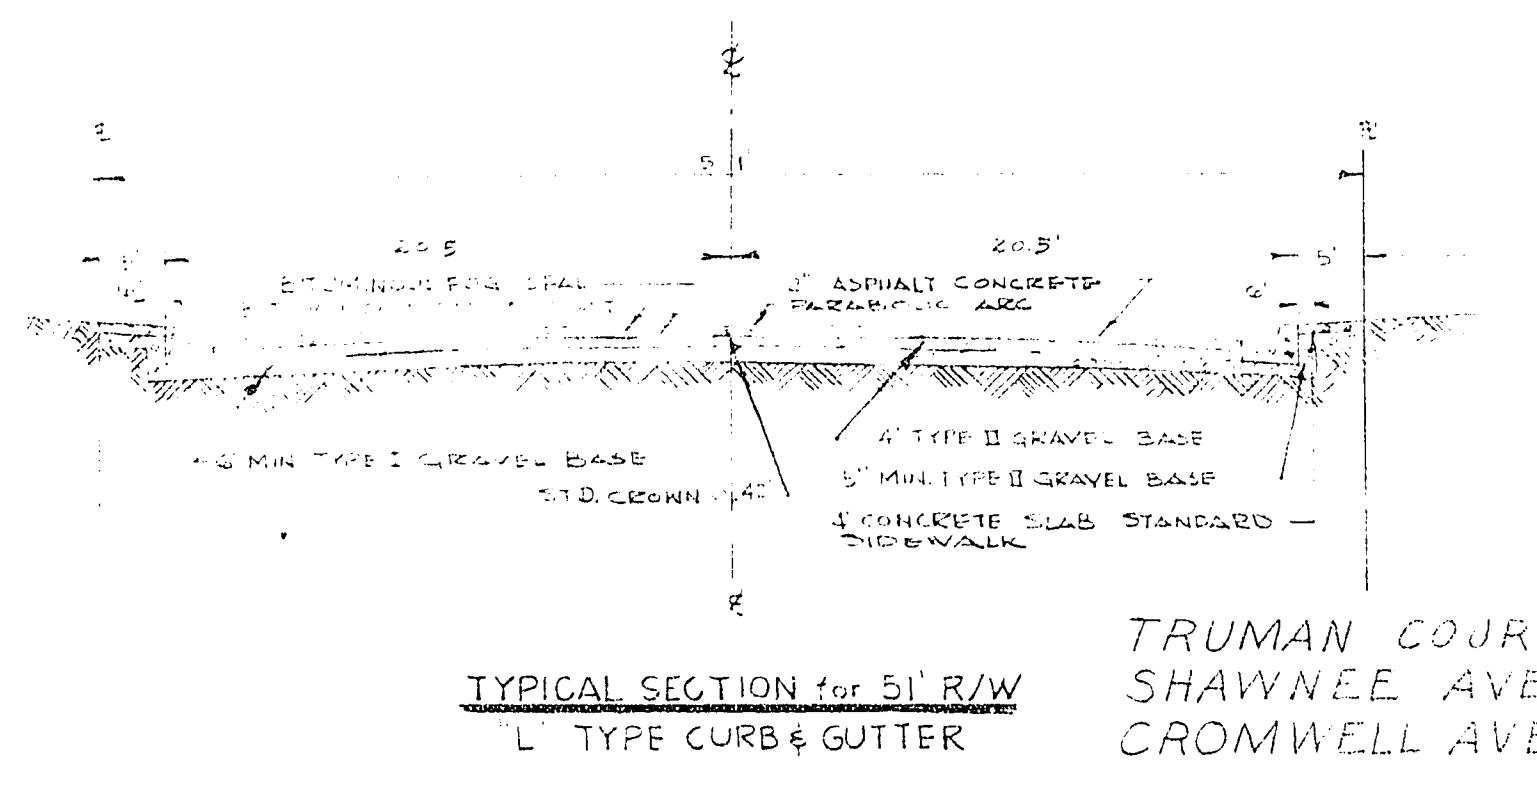


TRUMAN COURT
SHAWNEE AVE.
CROMWELL AVE.

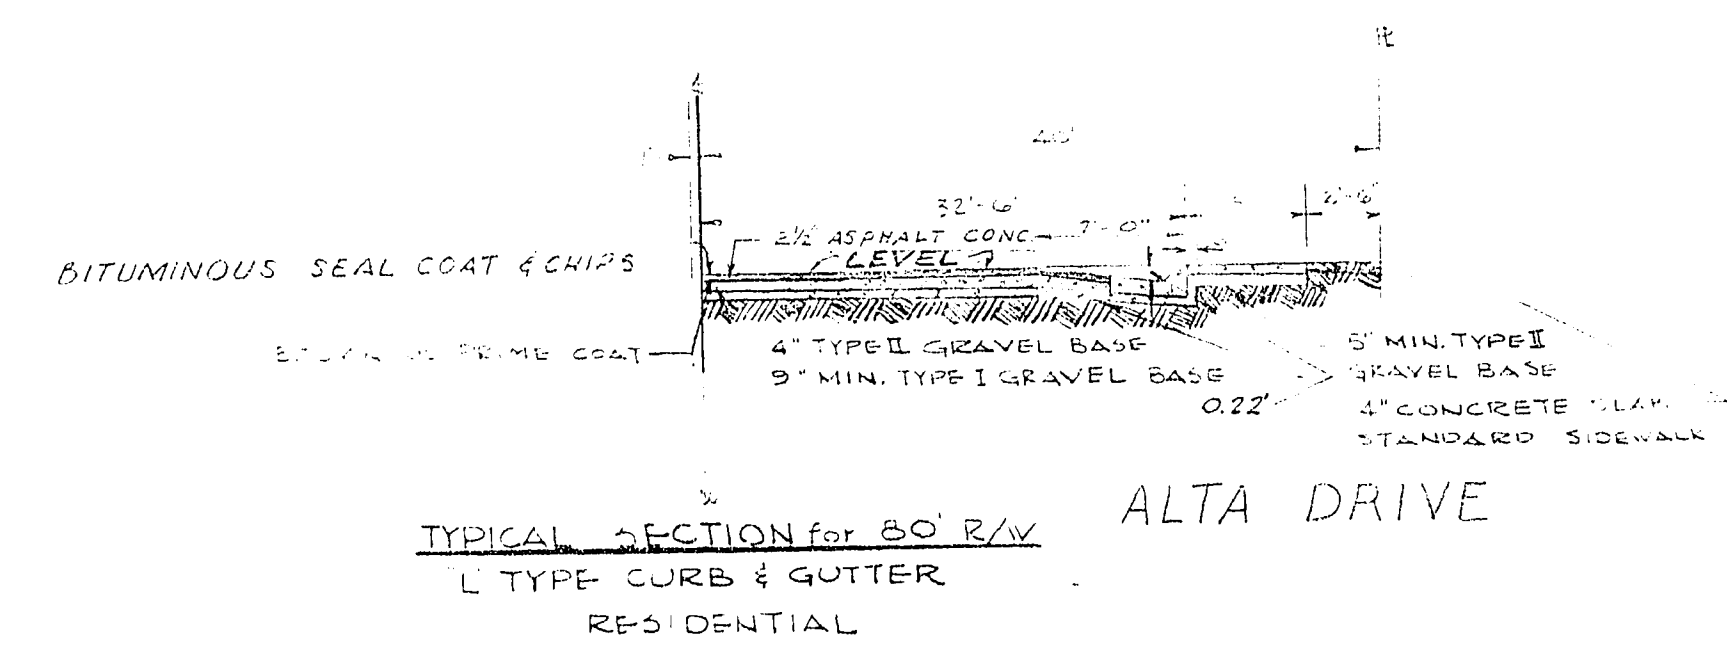




ALTA DRIVE

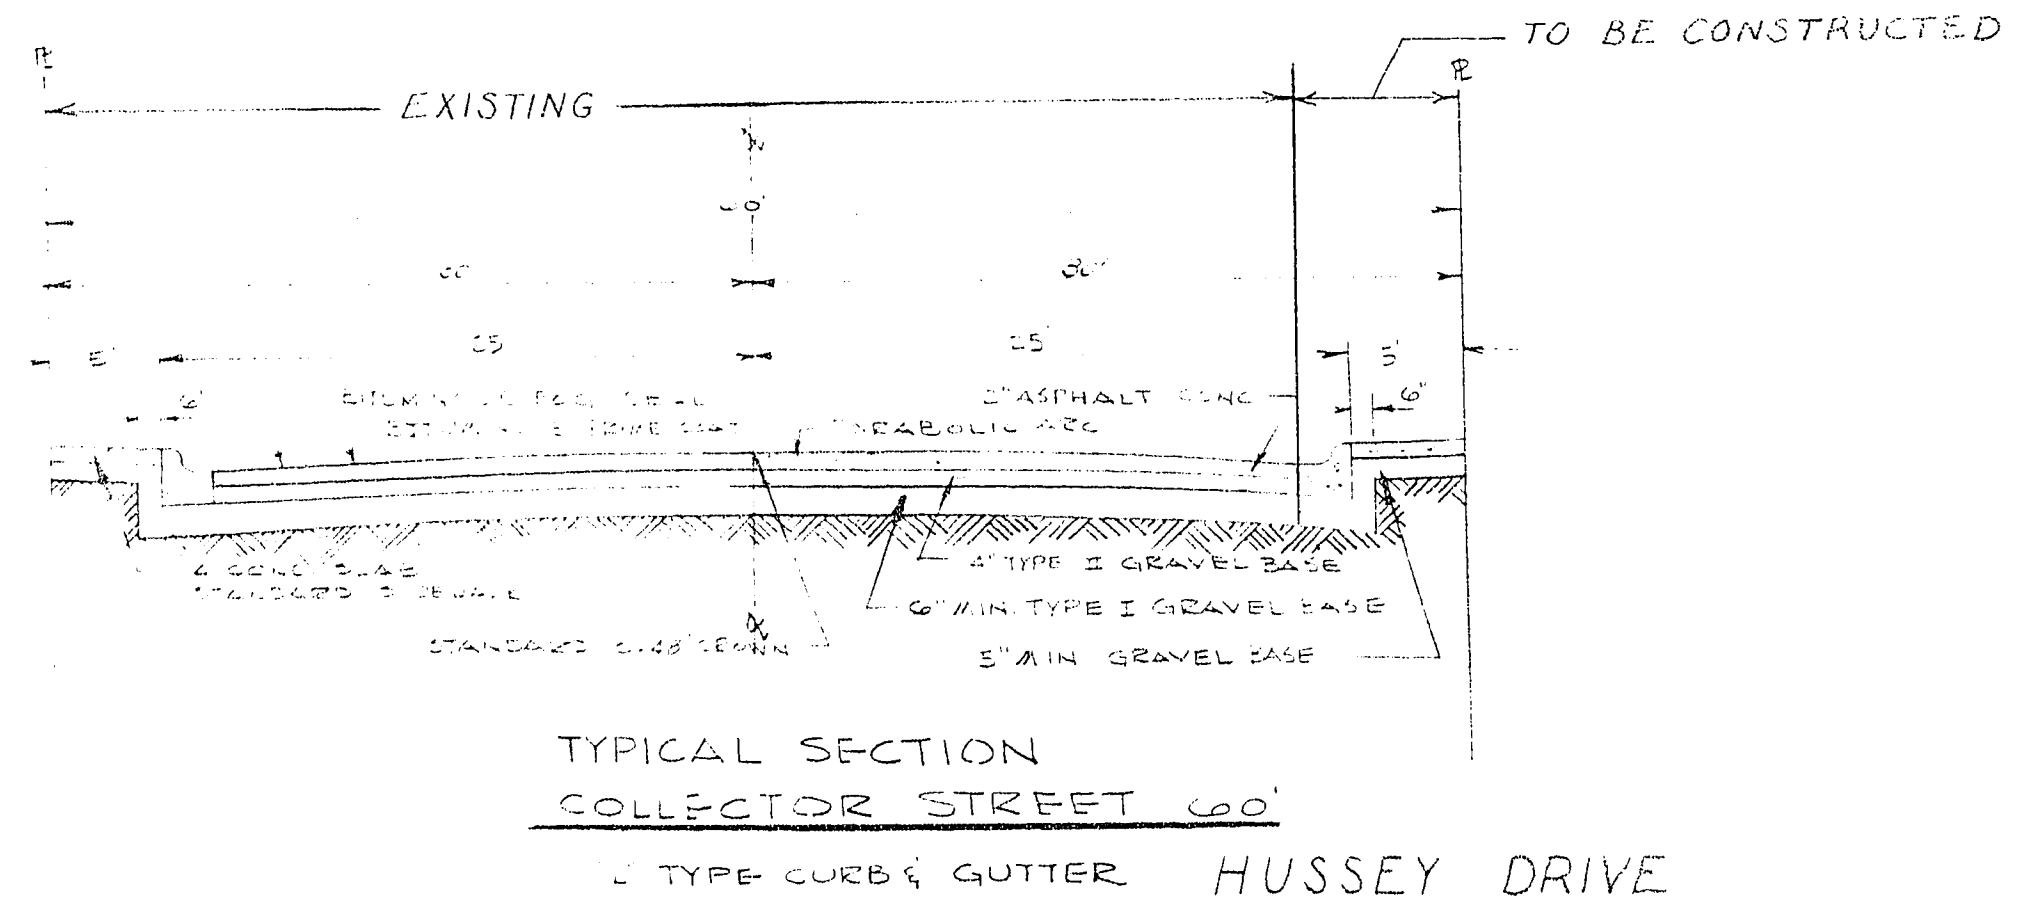




HUSSEY DRIVE

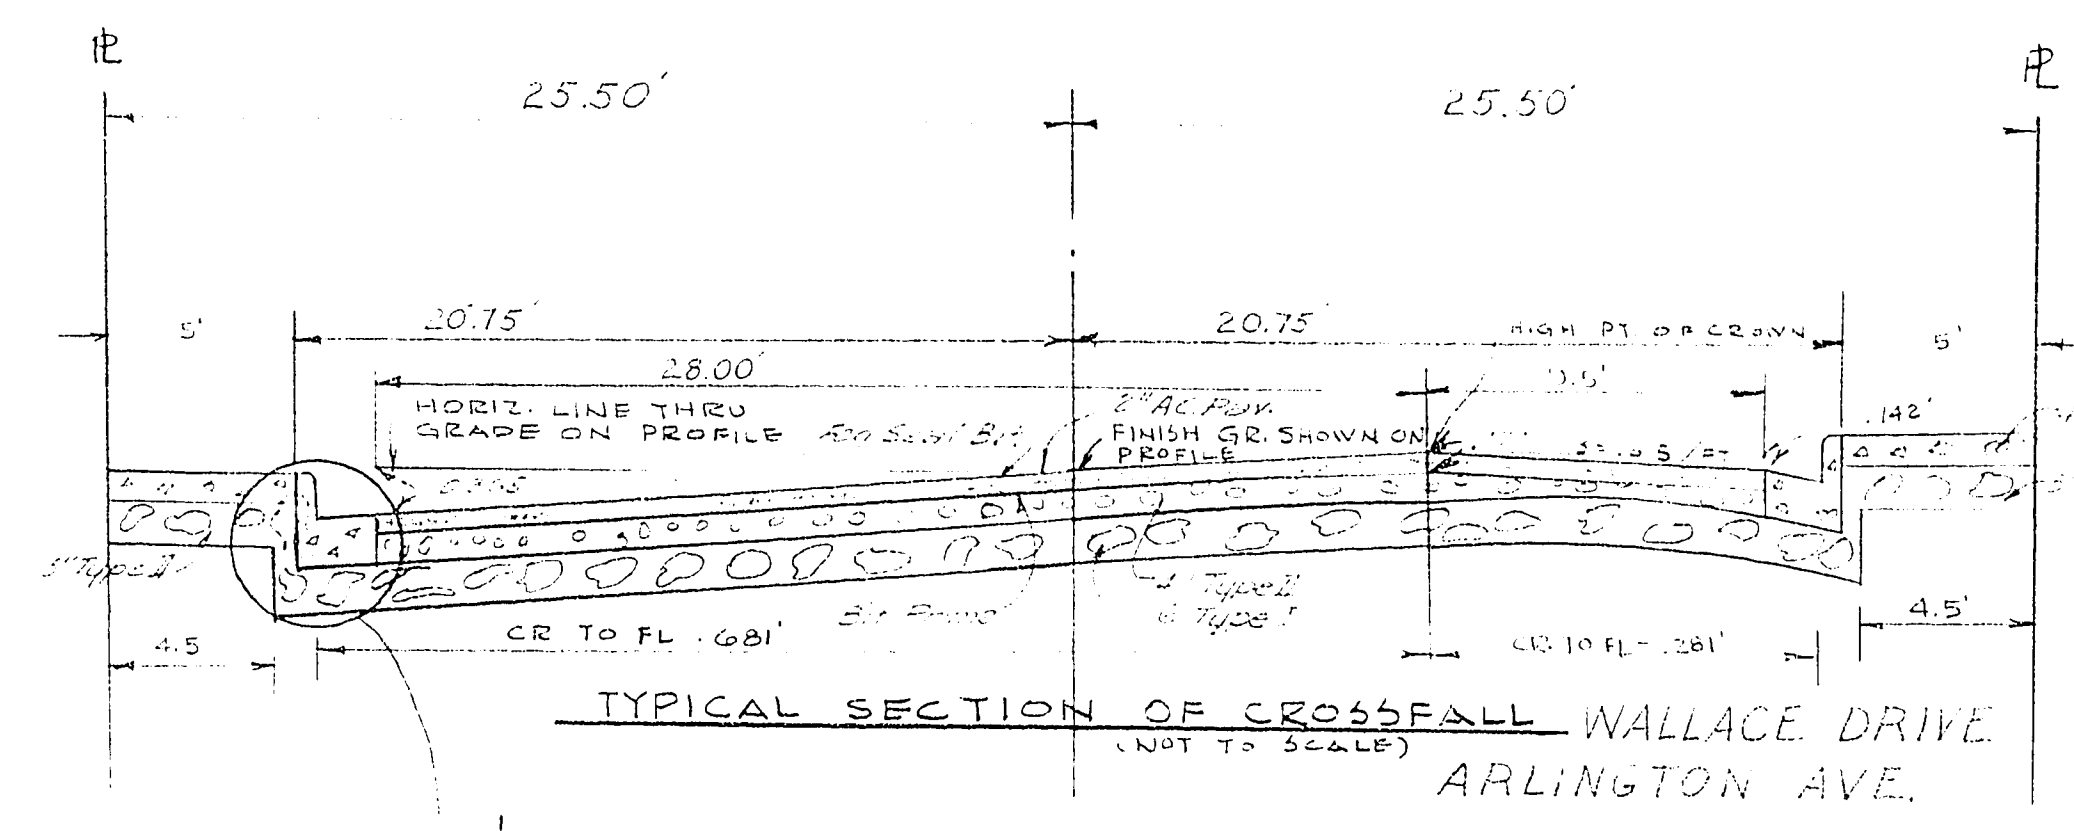

ARLINGTON AVE.

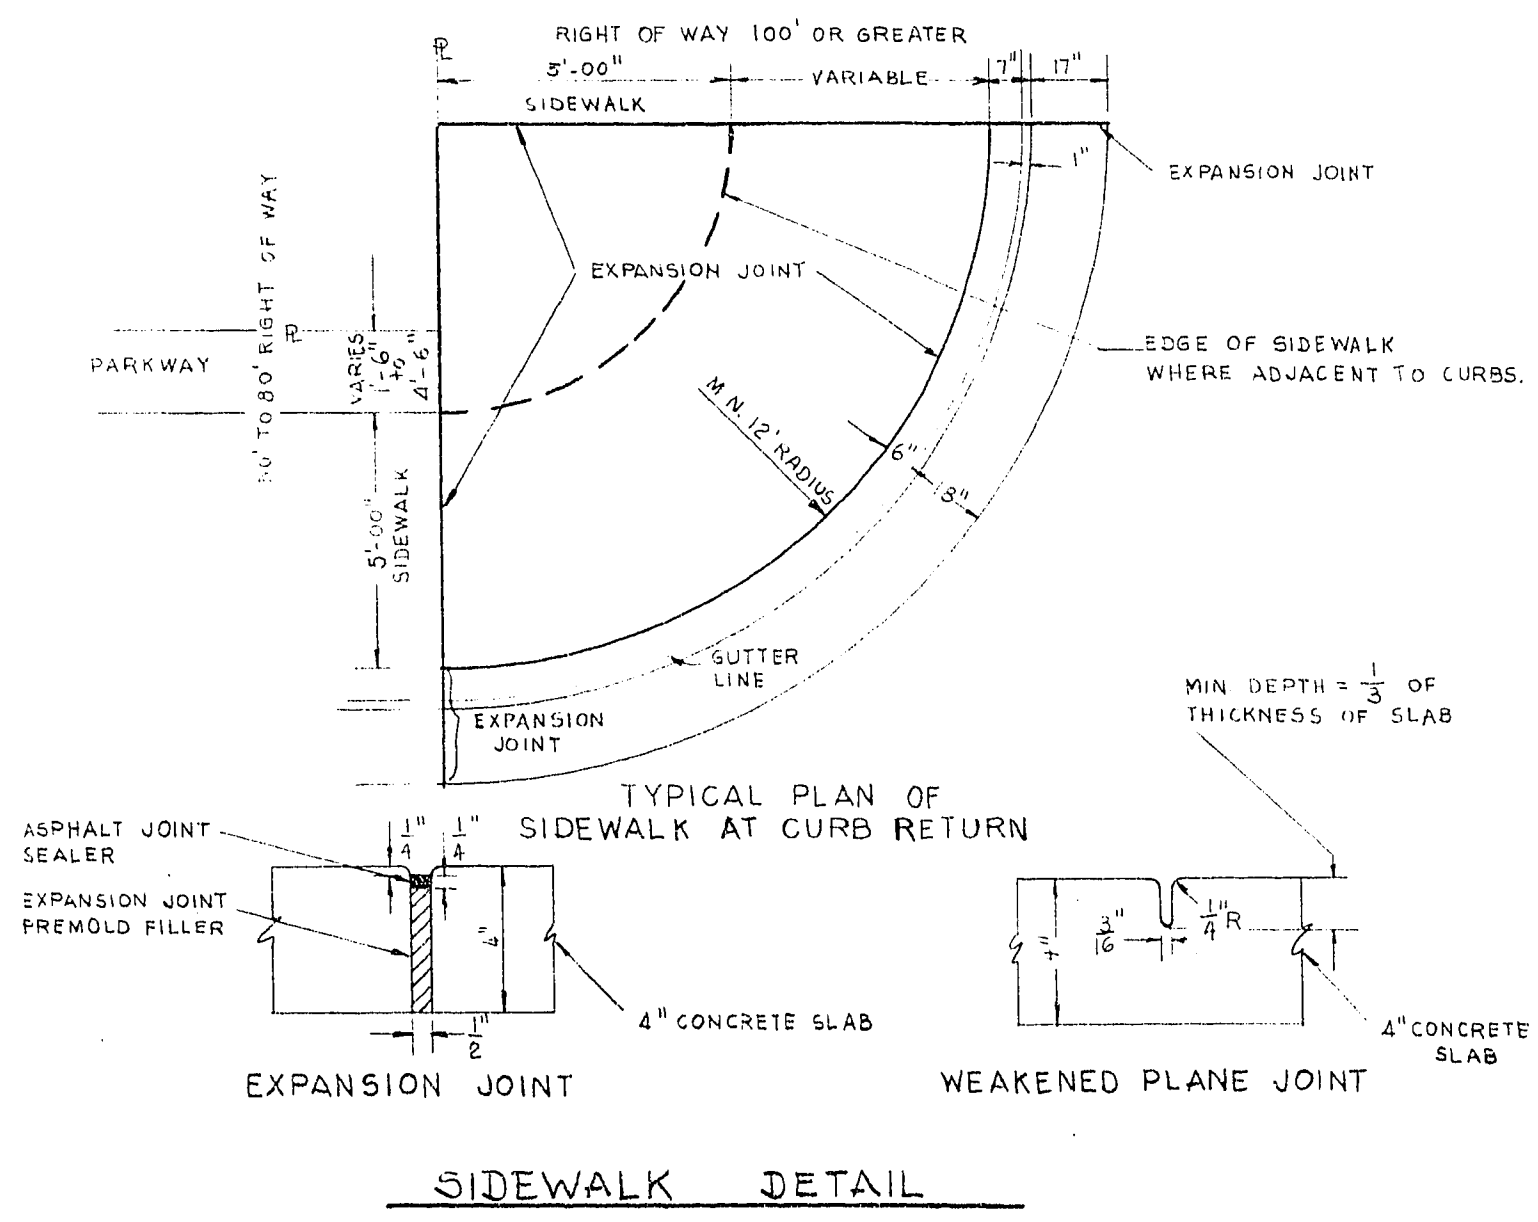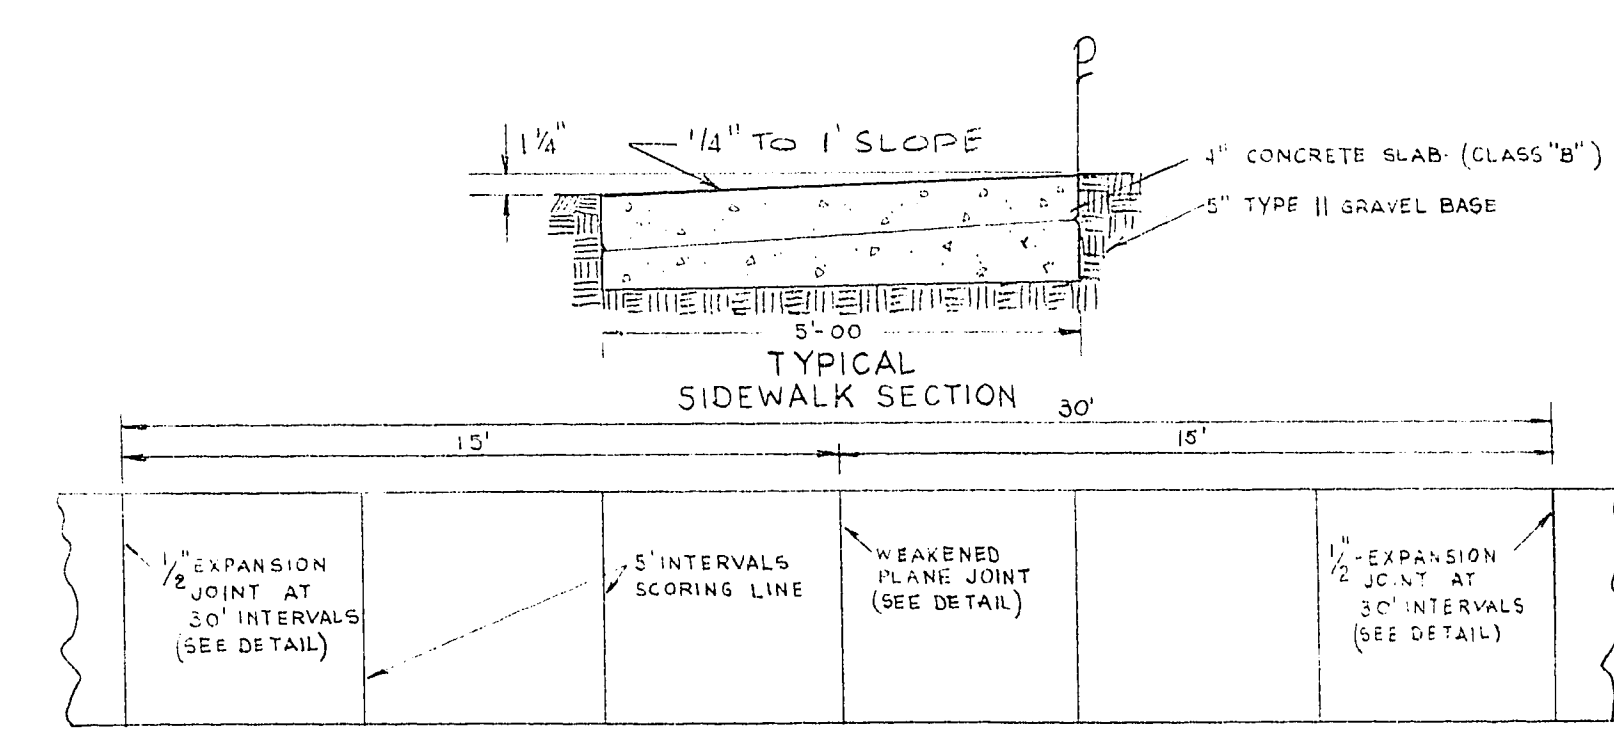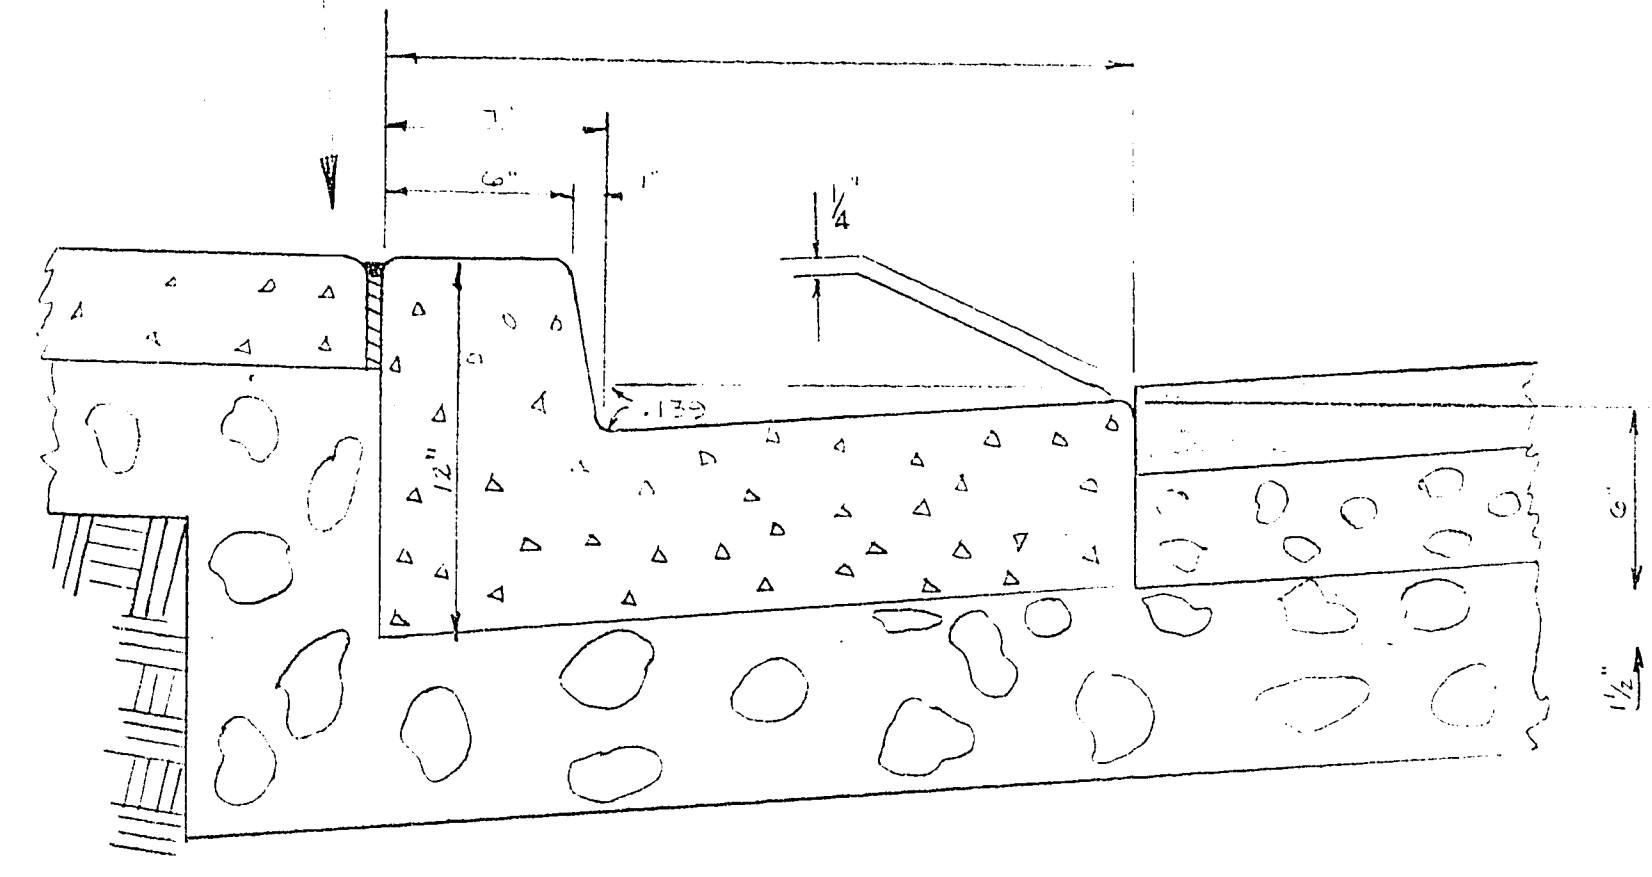

SIDEWALK DETAIL

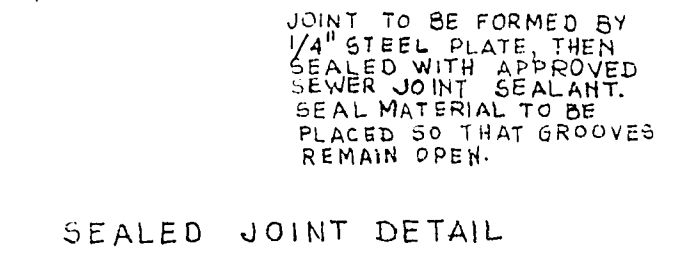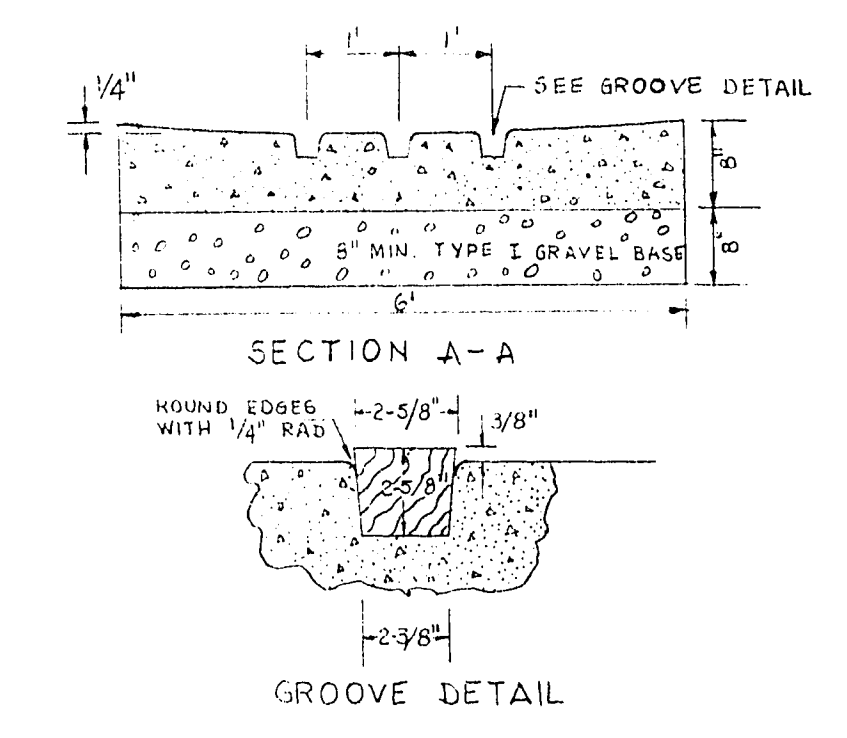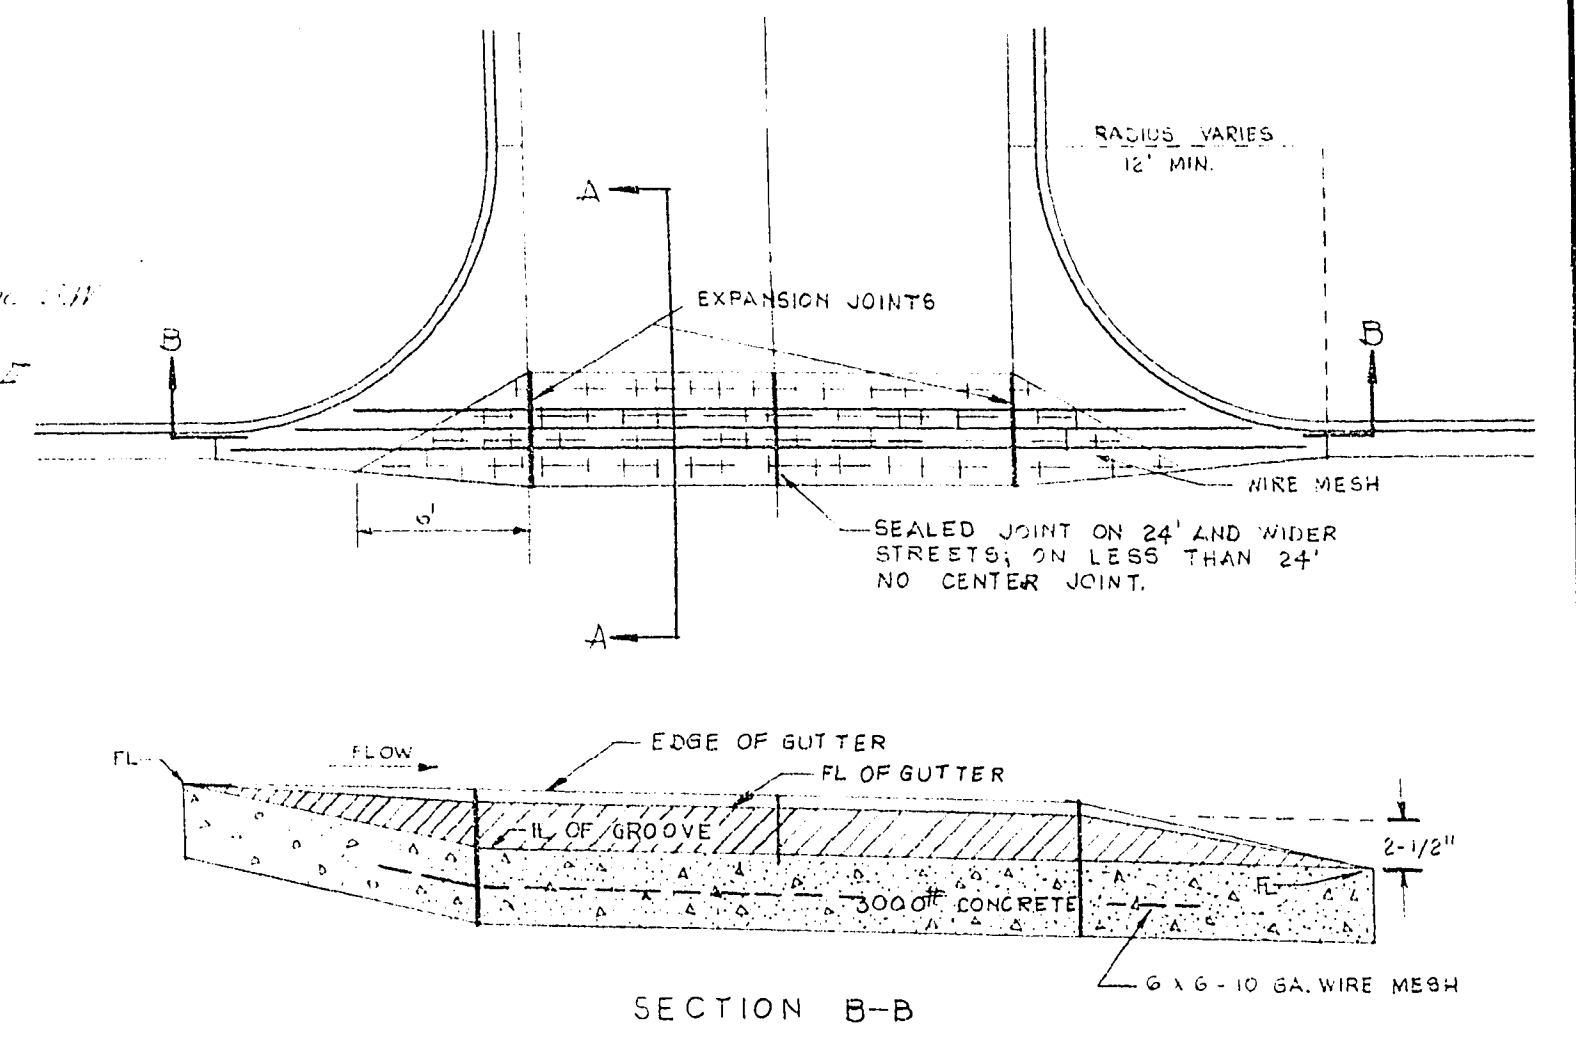

VALLEY GUTTER DETAIL

CHARLESTON HEIGHTS
UNIT 41-B
STREET DETAILS

DESIGNED	WESTERN ENGINEERS, INC.	SHEET 3
DRAWN	LAS VEGAS	NEVADA
CHECKED OF L	APPROVED DATE 8/1/62	OF 5