

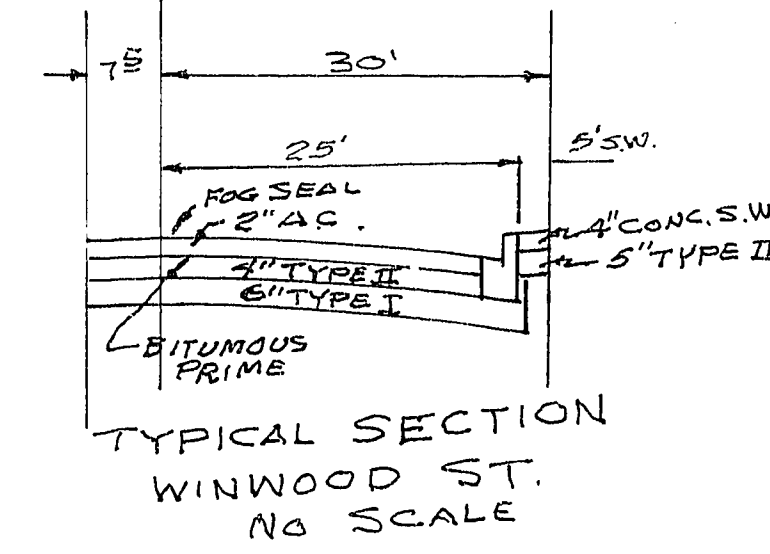
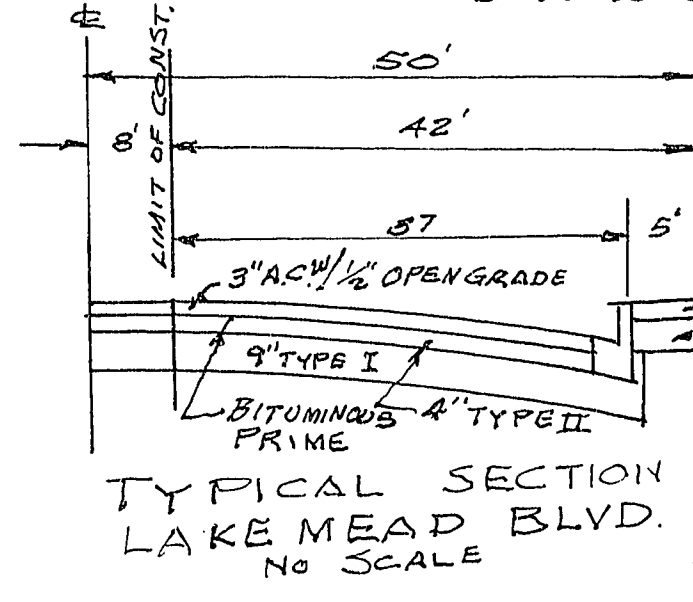


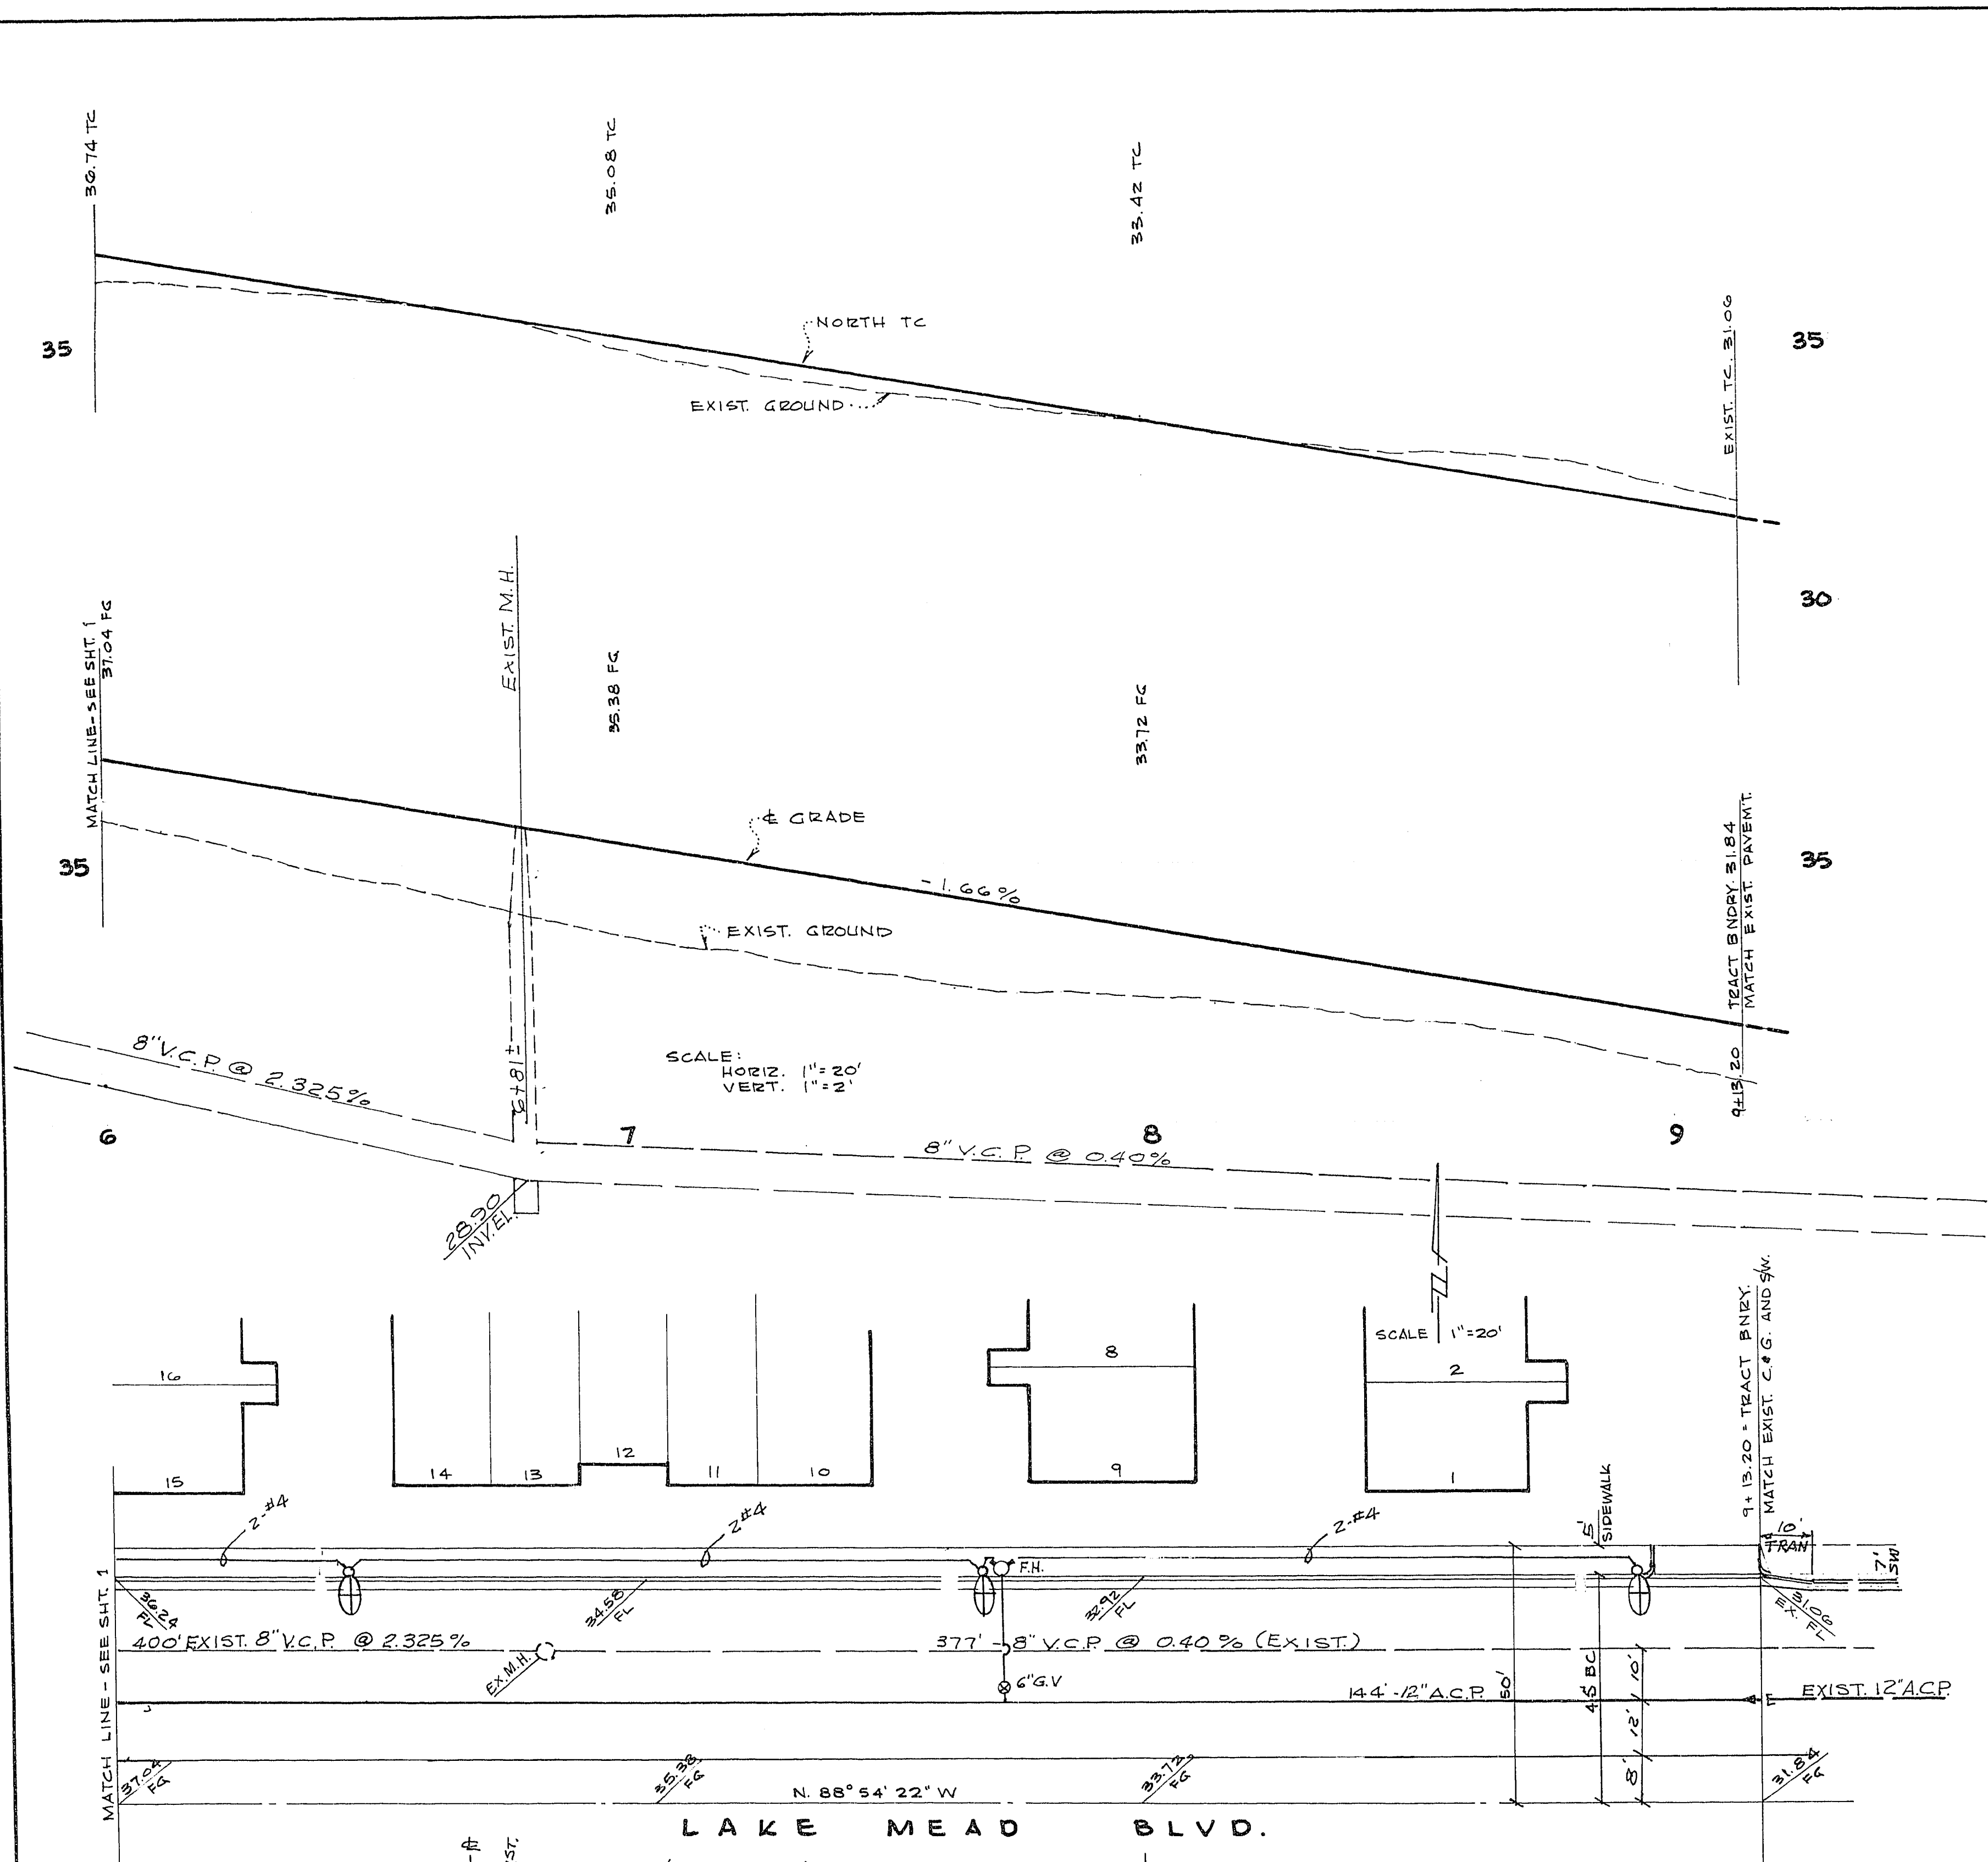

APPROVALS
 [Signature] CITY ENGINEER
 [Signature] FIELD ENGINEER
 3-8-72 DATE
 3-6-72 DATE

1 1/2\"/>

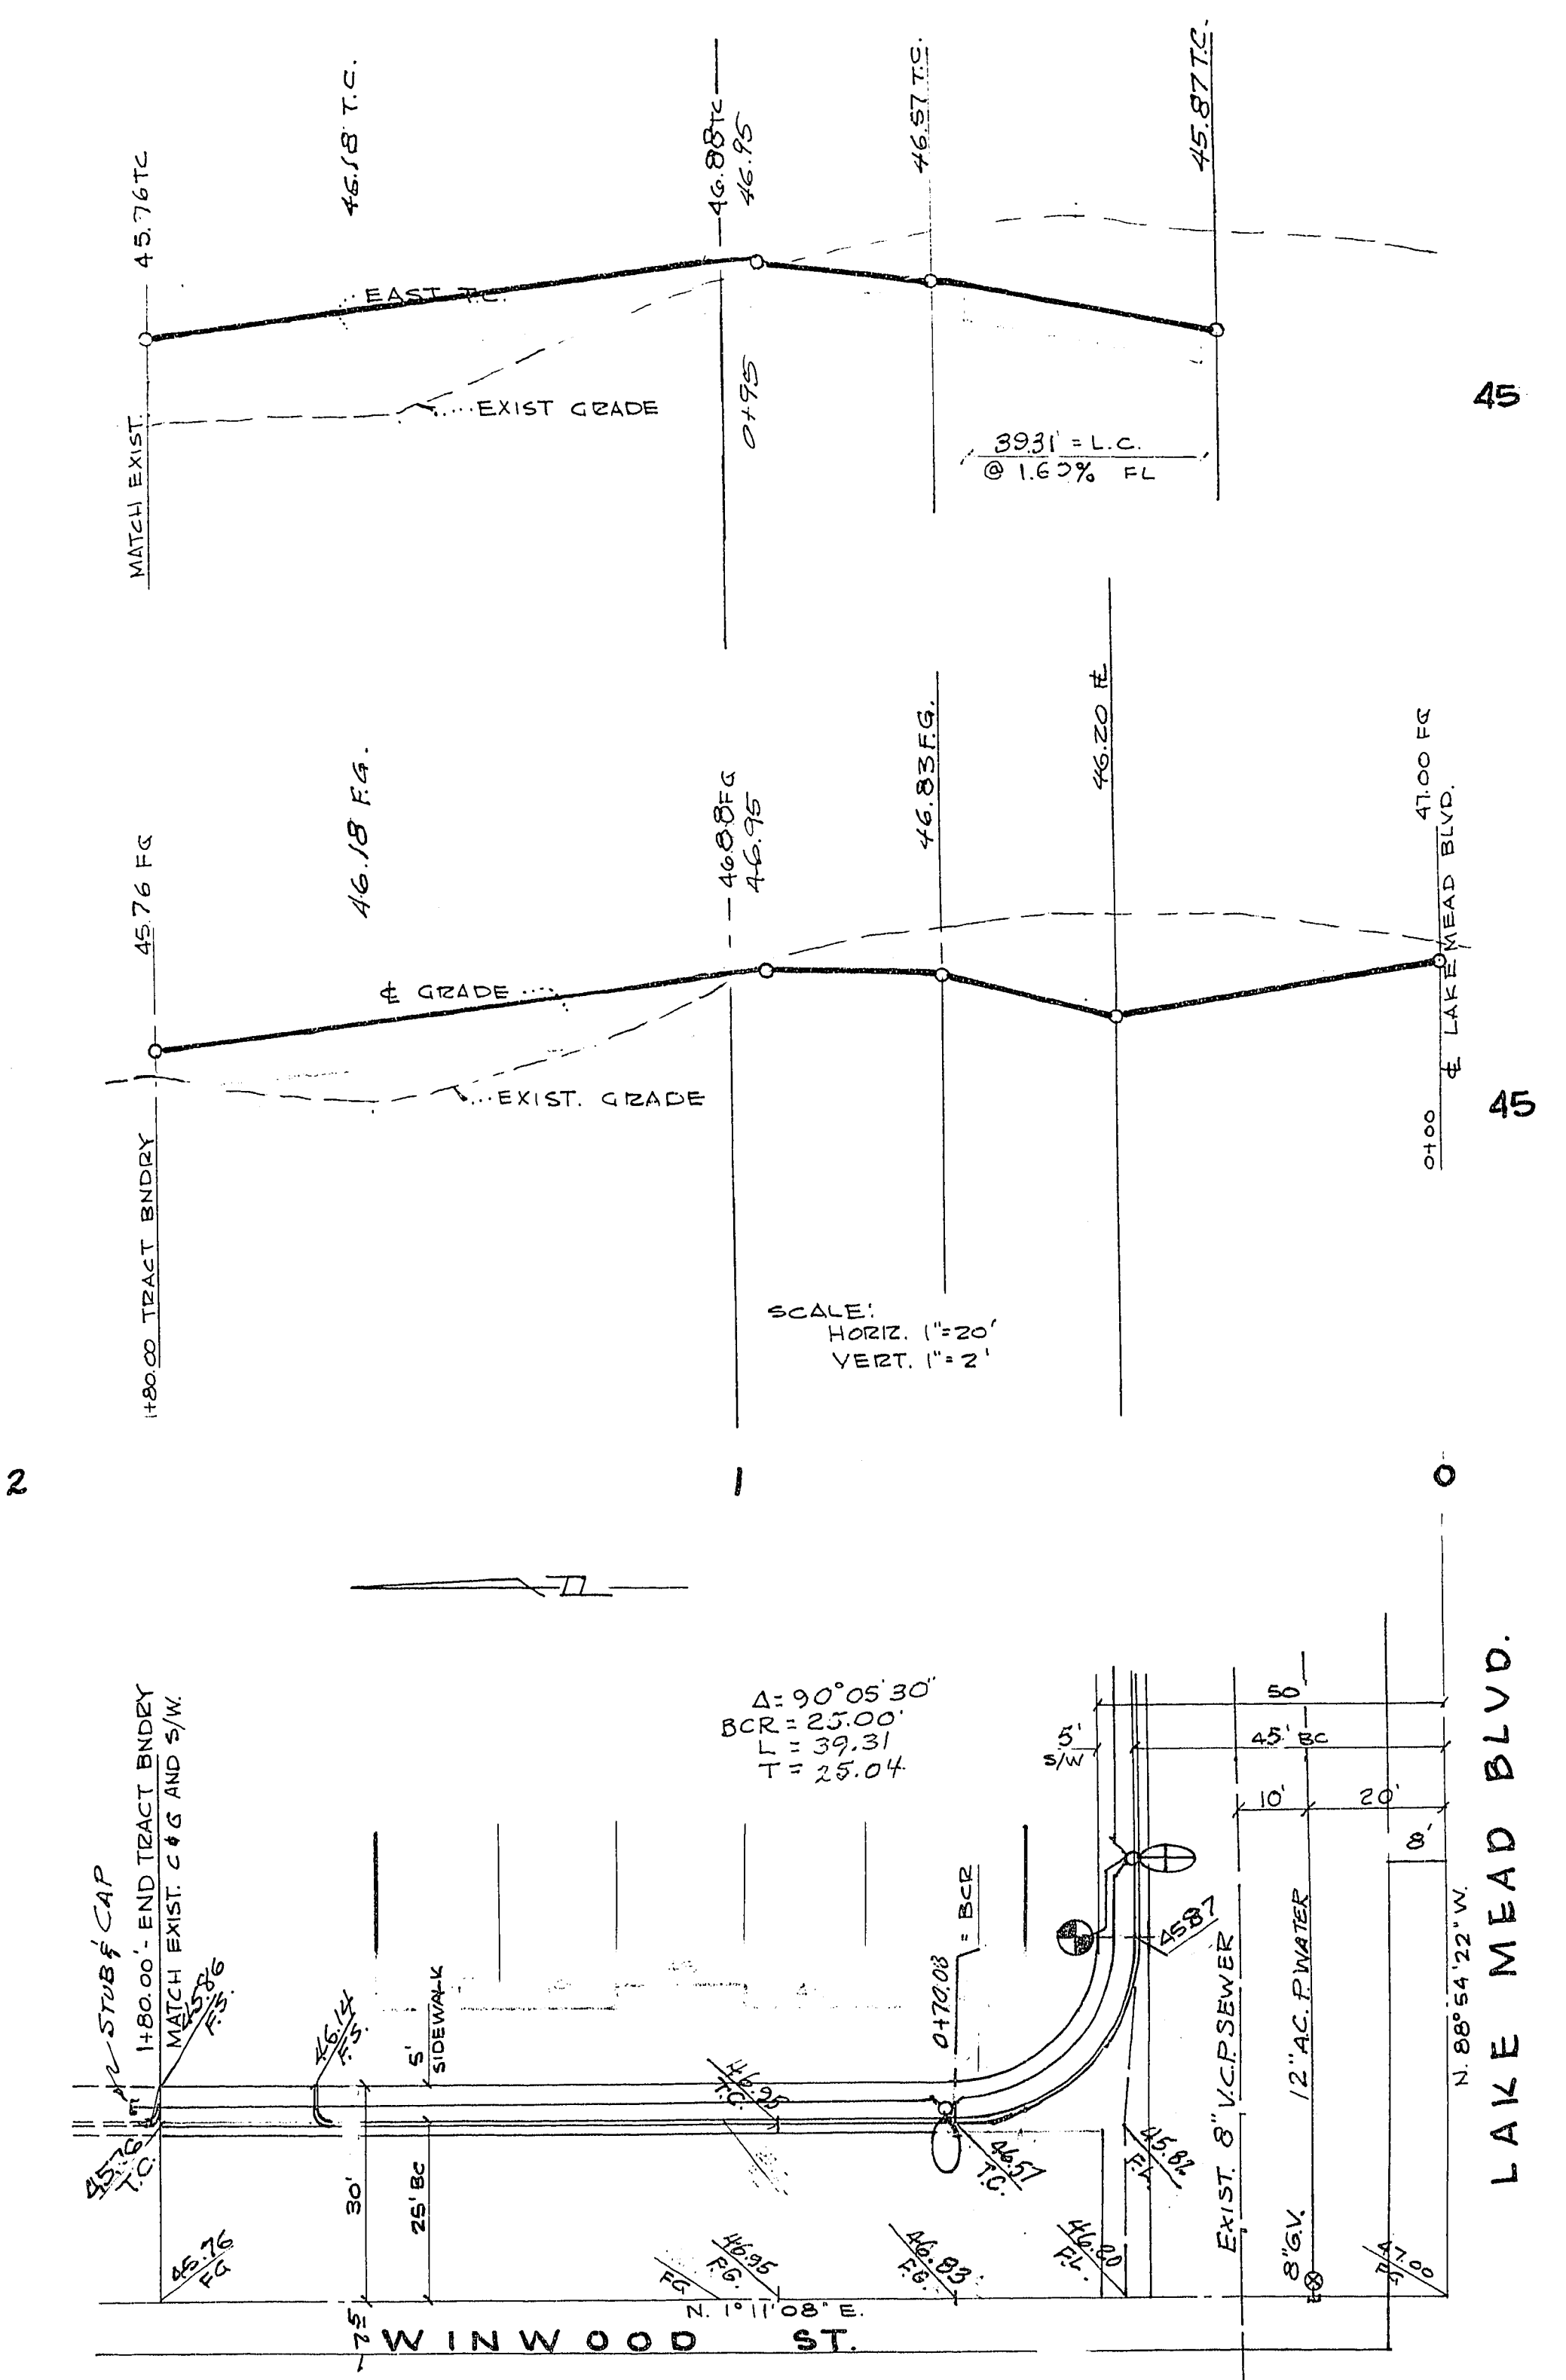

CHARLESTON HEIGHTS TOWNHOUSES TRACT 50-G			
STREET PLAN & PROFILE			
DESIGNED	JAY M. RASSLER, R.P.E.	SHEET 50-G OF 2	DATE 12/25/71
DRAWN	LAS VEGAS, NEVADA		
CHECKED	APPROVED [Signature]		

107 g - 1040-50 G