



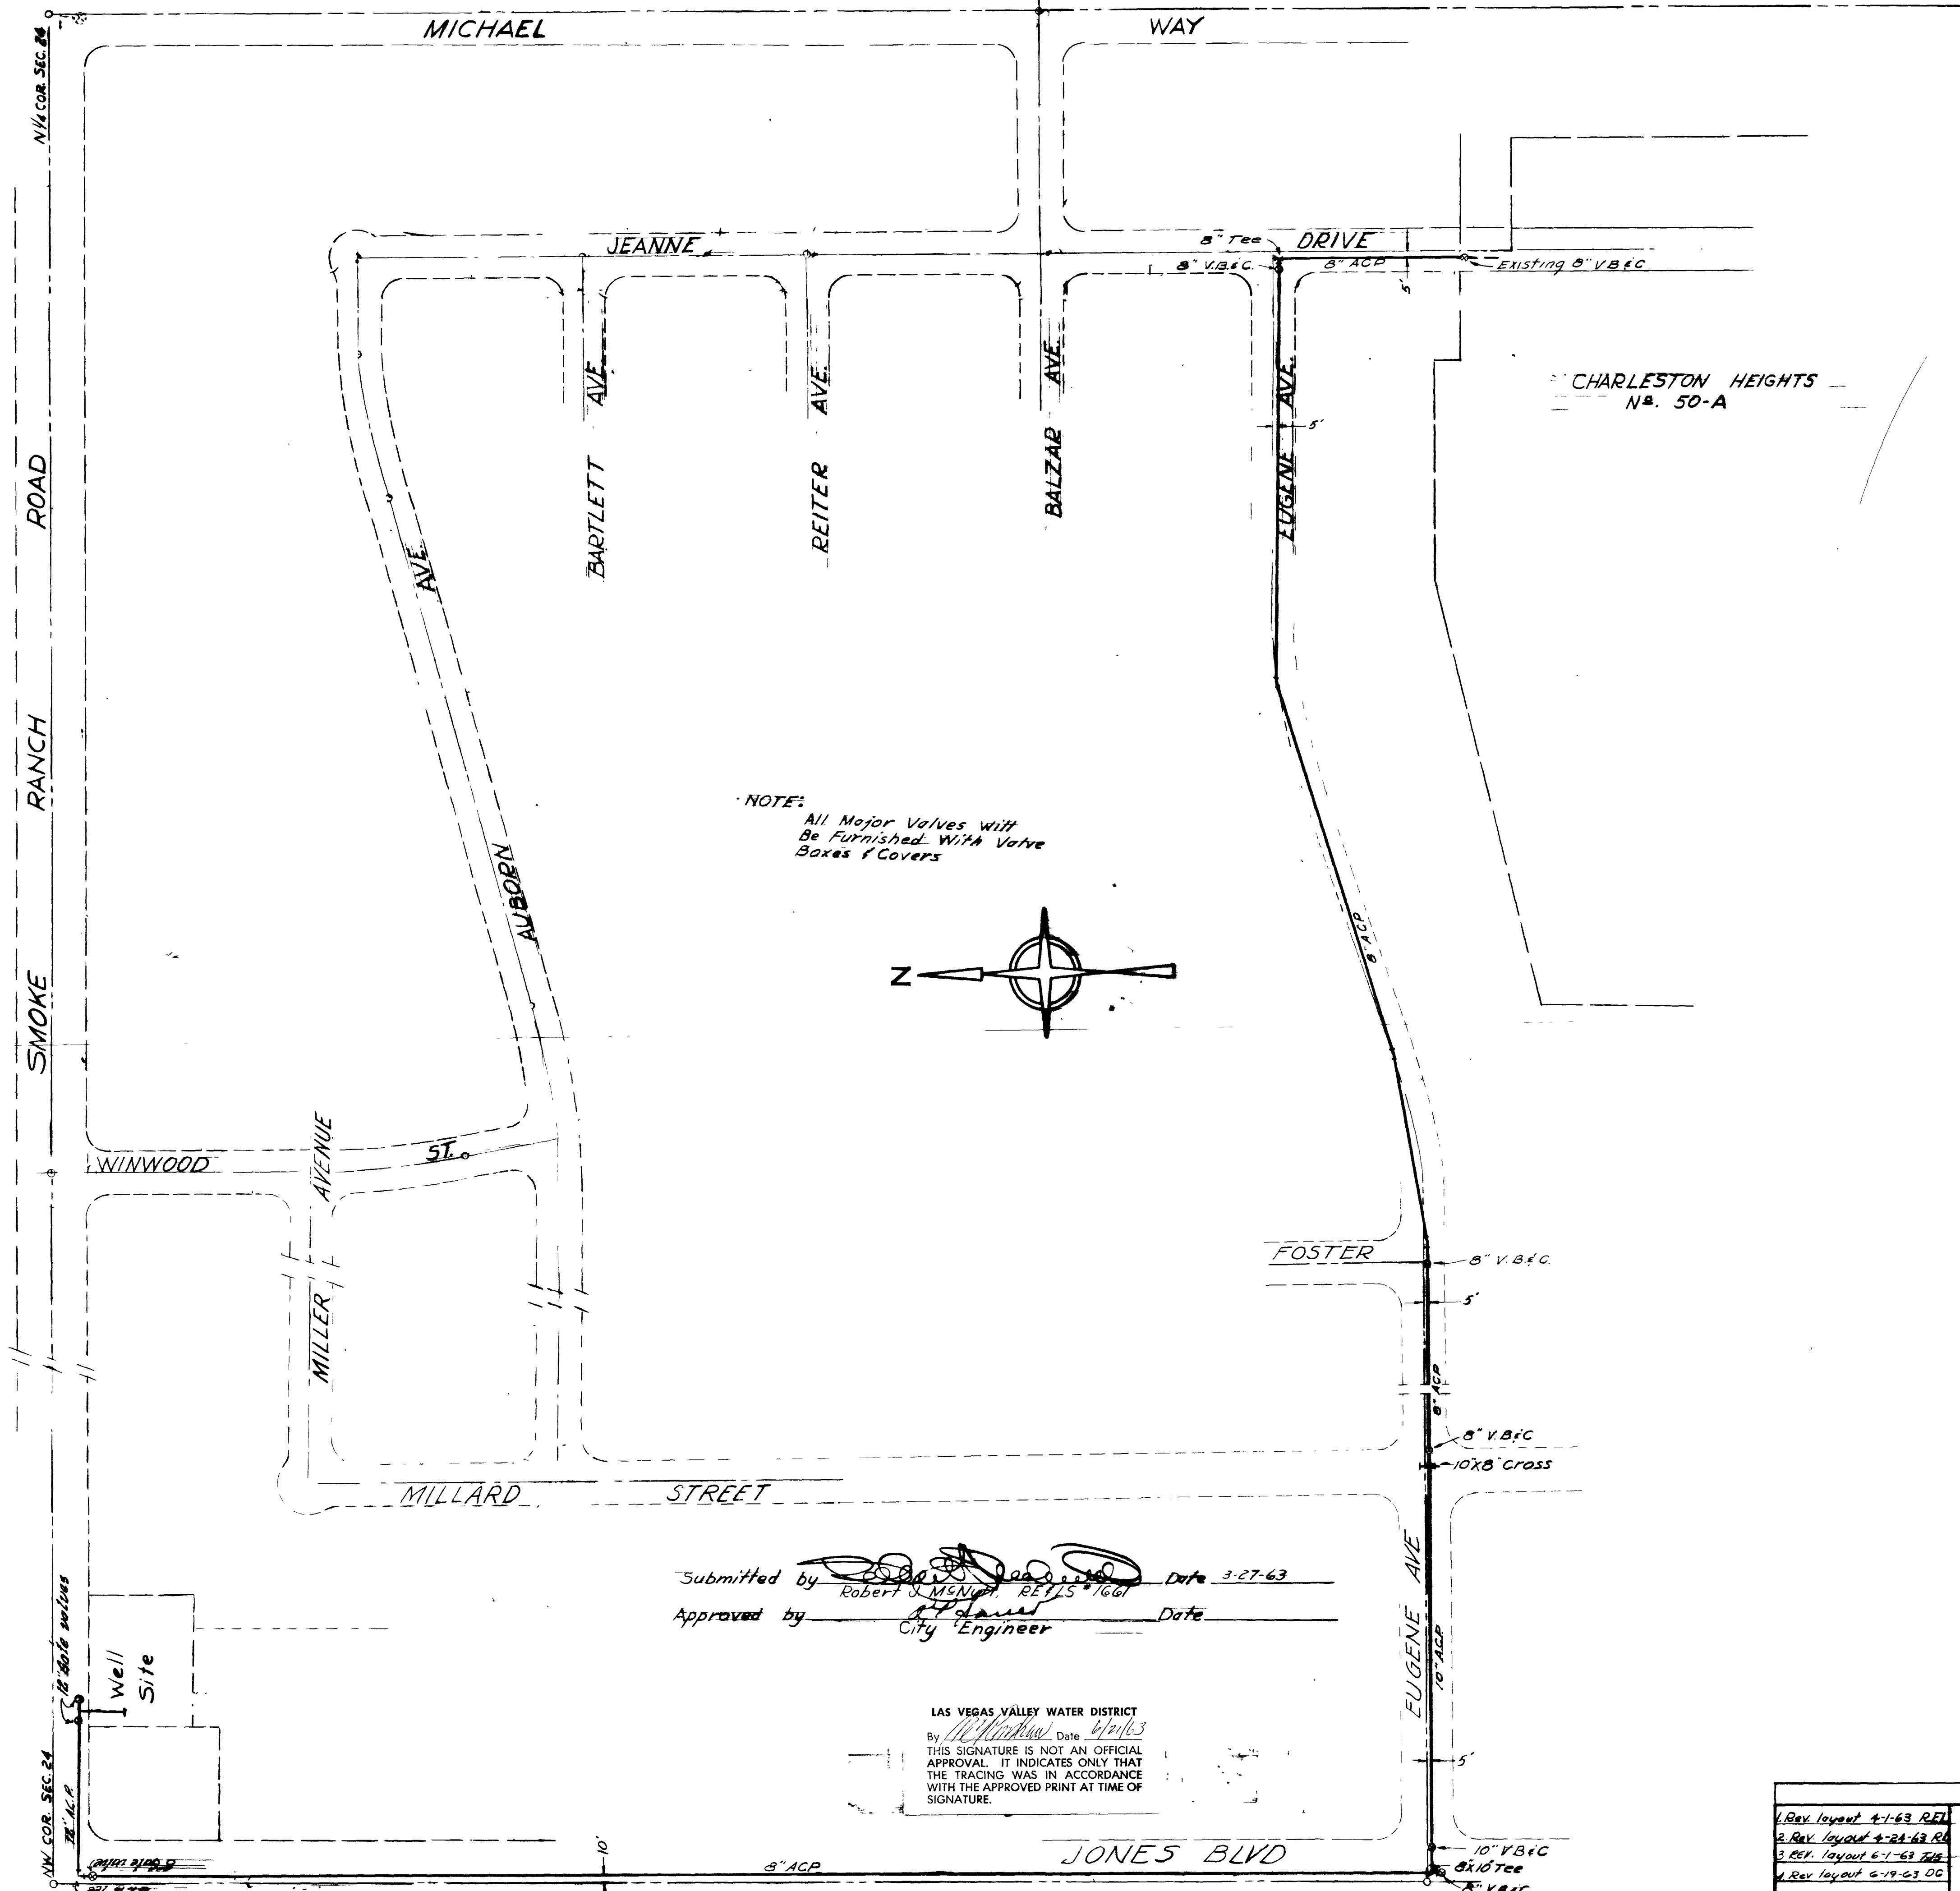

NOTE:
All Major Valves Will
Be Furnished With Valve
Boxes & Covers

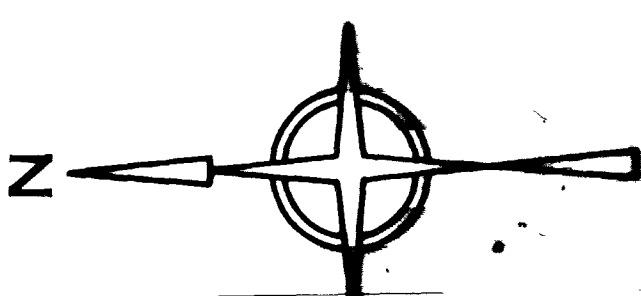

QUANTITIES

12" A.C.P.	230 LF
10" A.C.P.	470 LF
8" A.C.P.	3820 LF
8" G.V.	5 EA
10" G.V.	1 EA
12" G.V.	2 EA

Submitted by Robert J. McNulty, R.E.T.S. No. 1001 Date 3-27-63
 Approved by [Signature] City Engineer Date

LAS VEGAS VALLEY WATER DISTRICT
 By [Signature] Date 4/1/63
 THIS SIGNATURE IS NOT AN OFFICIAL
 APPROVAL. IT INDICATES ONLY THAT
 THE TRACING WAS IN ACCORDANCE
 WITH THE APPROVED PRINT AT TIME OF
 SIGNATURE.

OFFSITE WATER MAIN PLAN			
1. Rev. layout 4-1-63 R.E.T.	DATE	3-27-63	
2. Rev. layout 4-24-63 R.E.T.	DRN.	RENEK	
3. Rev. layout 6-1-63 J.Y.	CHD.	JY	
4. Rev. layout 6-19-63 D.C.	SCALE	H: 1/2" = 100'	
CLIENT: A.E. BECKER		SHEET	11A-12
PROJECT: CHARLESTON HTS. 50-A		FILE	LV/827
PART OF THE NW 1/4 SEC. 24, T. 20S., R. 90E., N.D.O. T.M., LAS VEGAS, NEVADA		JOB NO. 5674-1046-50A	
MOOTE, KEMPA & GALLOWAY, INC.		LAS VEGAS	
CIVIL ENGINEERS AND LAND SURVEYORS		PHOENIX	

3569

