

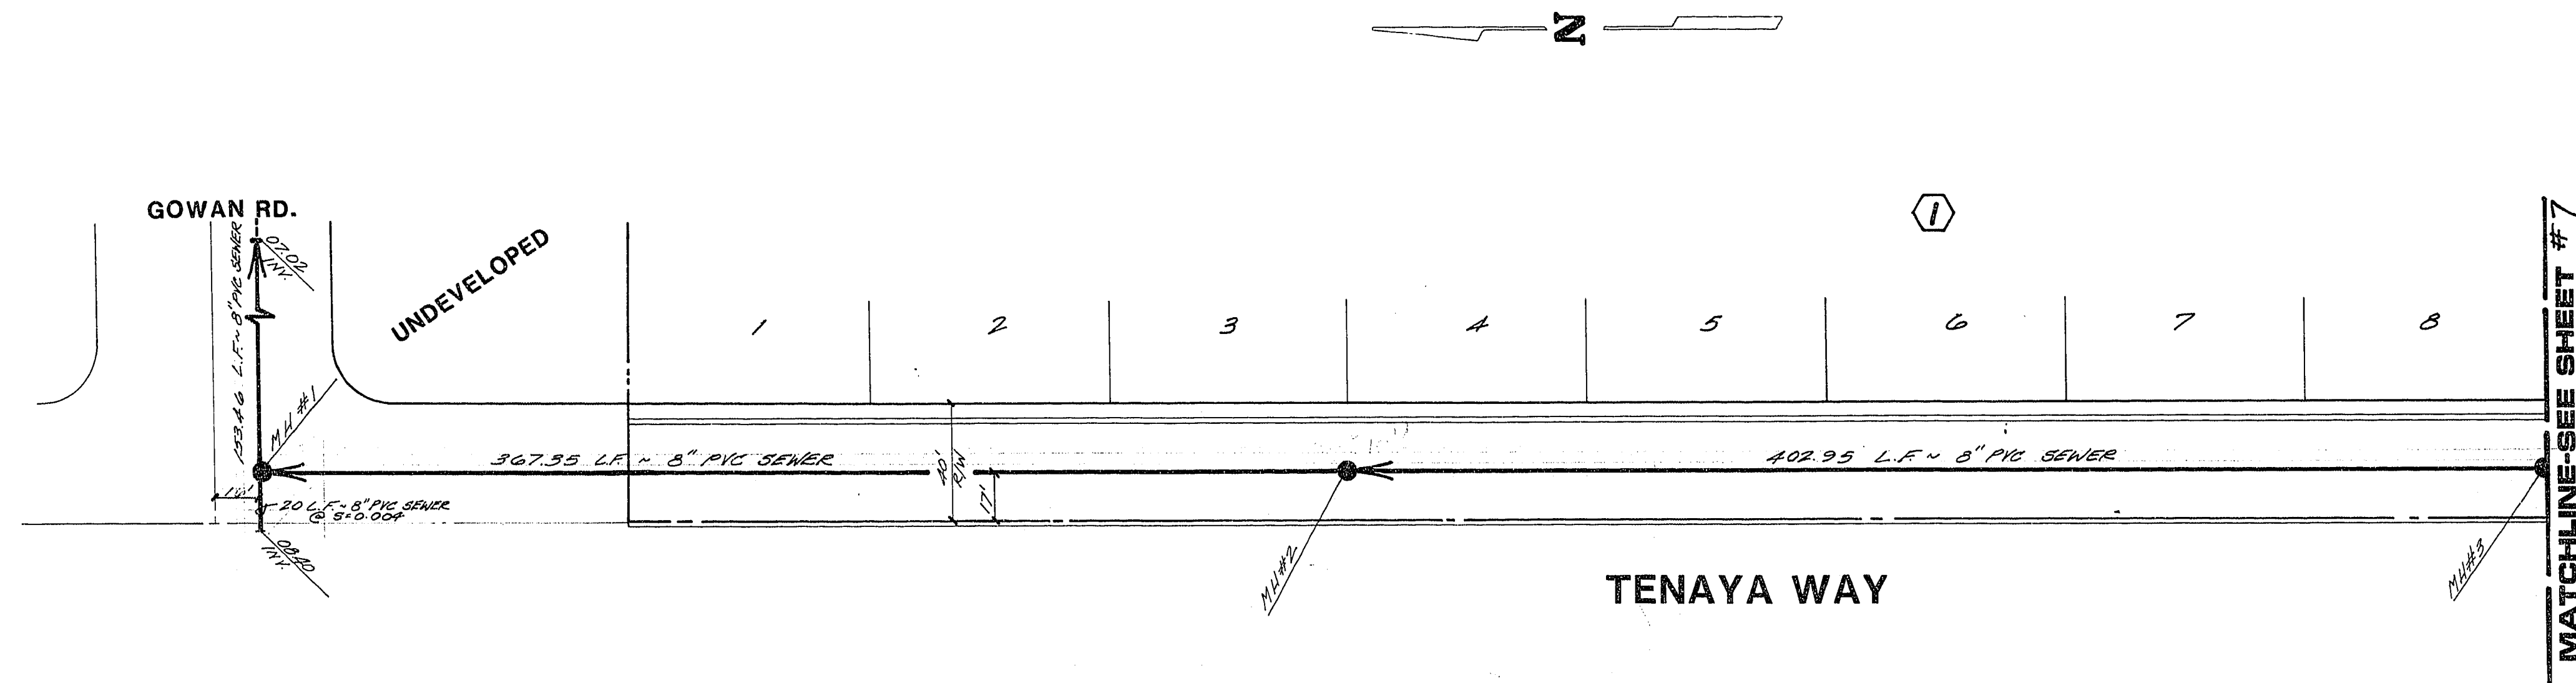


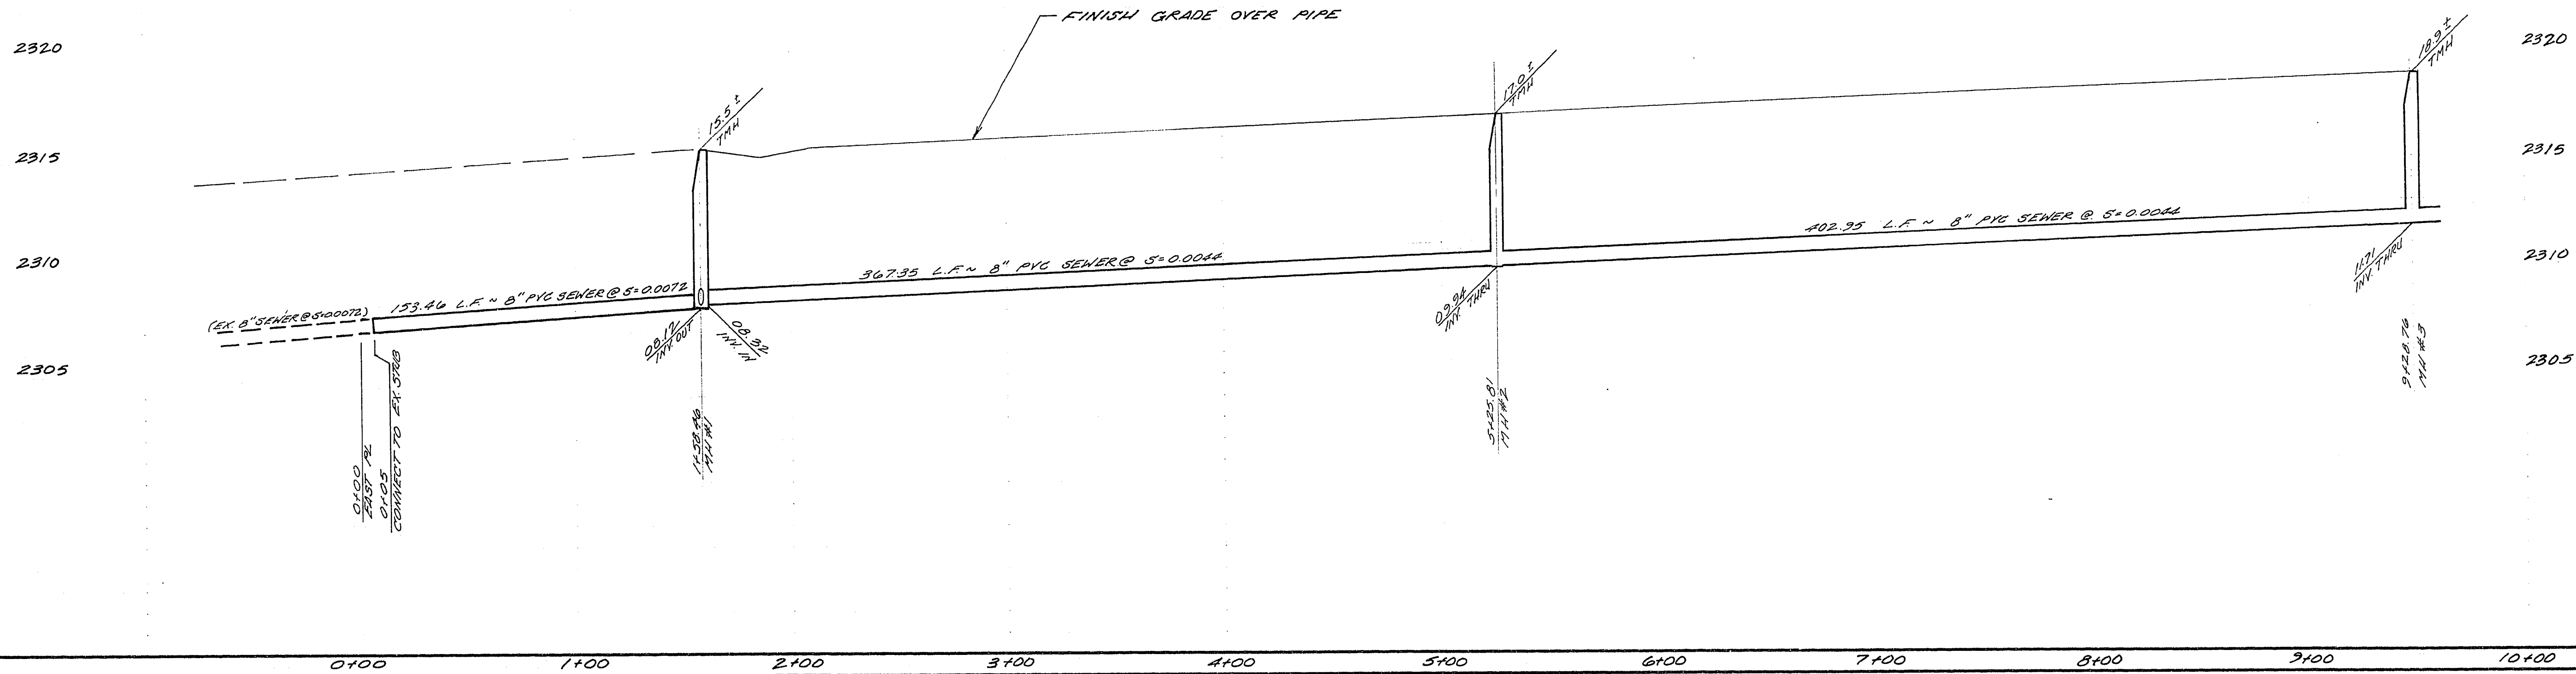

BENCH MARK
 COONCI - F/H N.E. CORNER CHEYENNE AVE.
 AND LORENZI ST.
 ELEV. : 2301.85

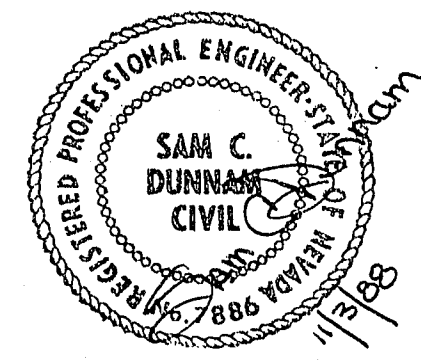

SEWER PLAN & PROFILE
 TENAYA WAY
 [0+00-9+48.76]
CHARLESTON HEIGHTS 57-B

WD NO. 3731
 BY RLM
 DATE OCT. 88
 SCALE HOR. 1"=40'
 VERT. 1"=4'

SHEET
6
 OF 7 SHEETS
 3074-1040-57B

vtm nevada
 CONSULTING ENGINEERS - PLANNERS
 2300 PASEO DEL PRADO BUILDING A SUITE 100
 LAS VEGAS, NEVADA 89102 PHONE (702) 873-7550