



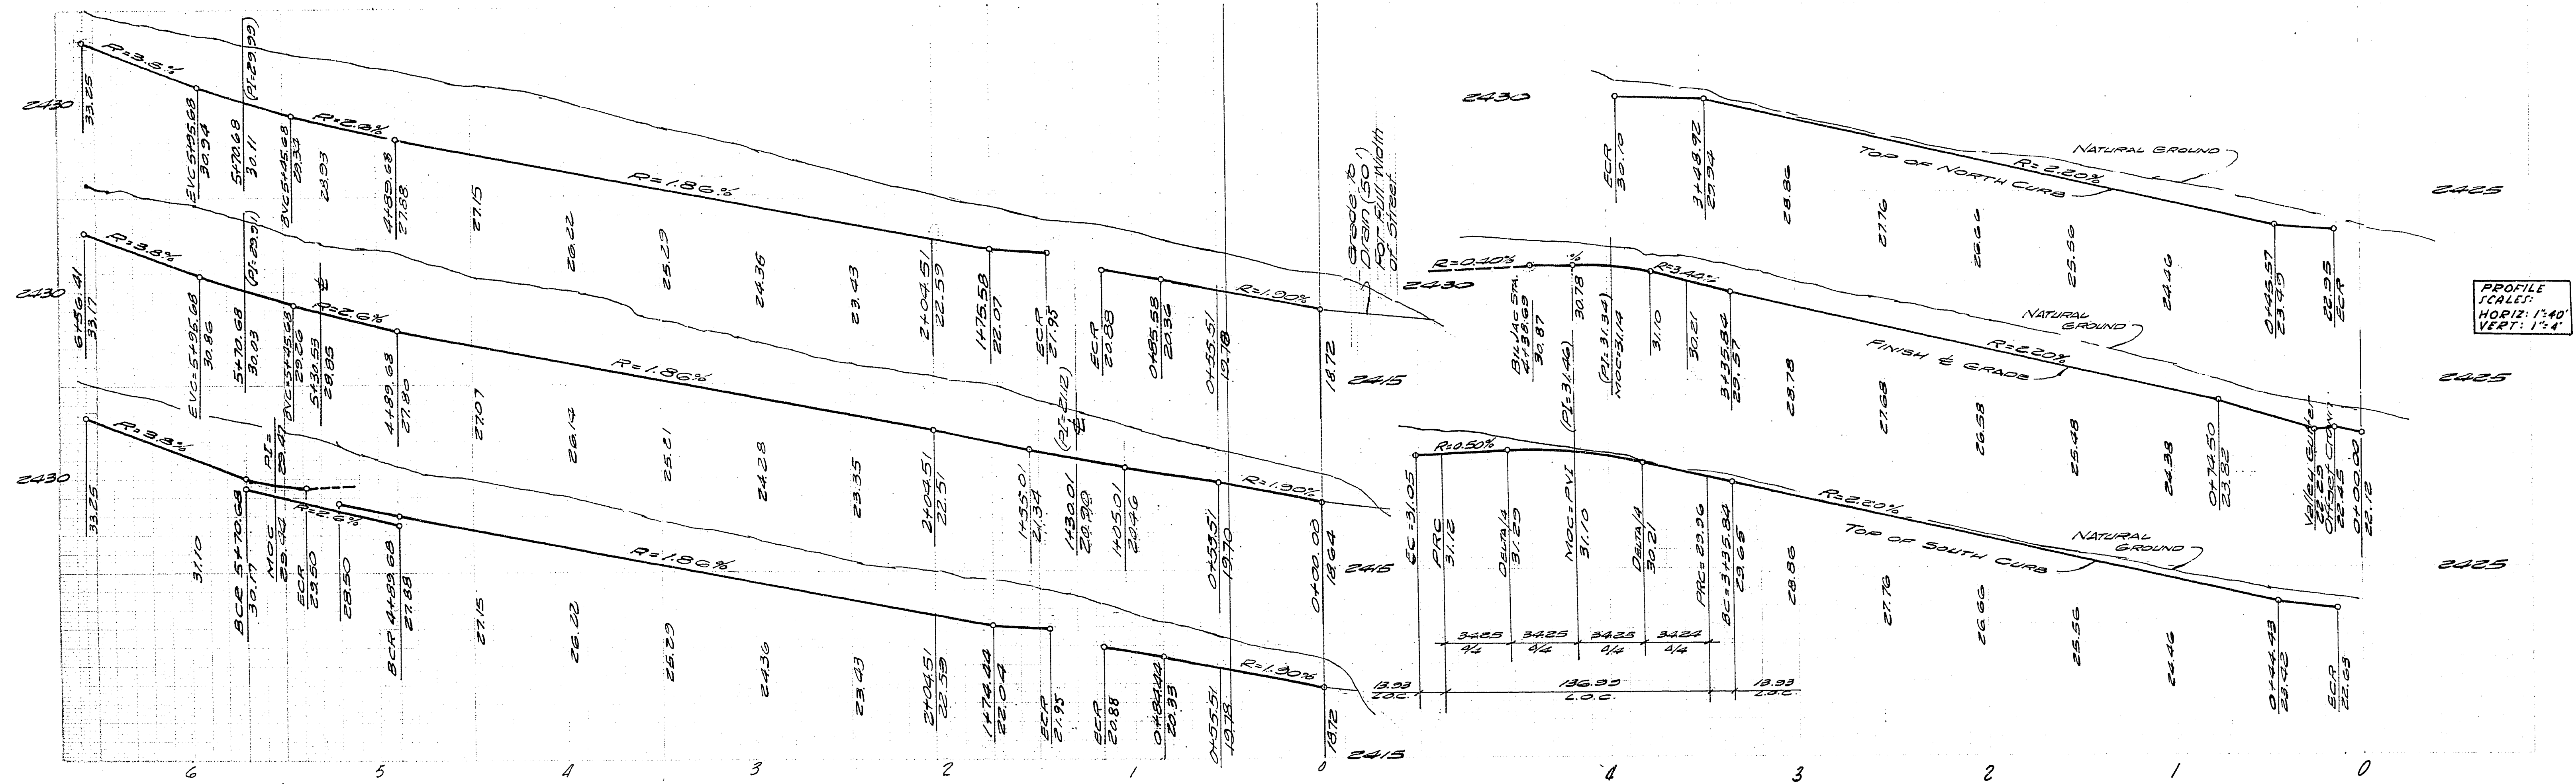

PROFILE
SCALE:
HORIZ: 1"=40'
VERT: 1"=4'

CURVE DATA			
A	BC	CE	LOE
1	89° 11' 23"	20.0'	31.13'
2	90° 48' 37"	20.0'	31.70'
3	89° 29' 44"	20.0'	46.86'
5	26° 36' 17"	30.0'	13.95'
6	142° 42' 18"	55.0'	136.99'
12	90° 30' 16"	20.0'	31.59'
13	89° 29' 44"	20.0'	31.24'

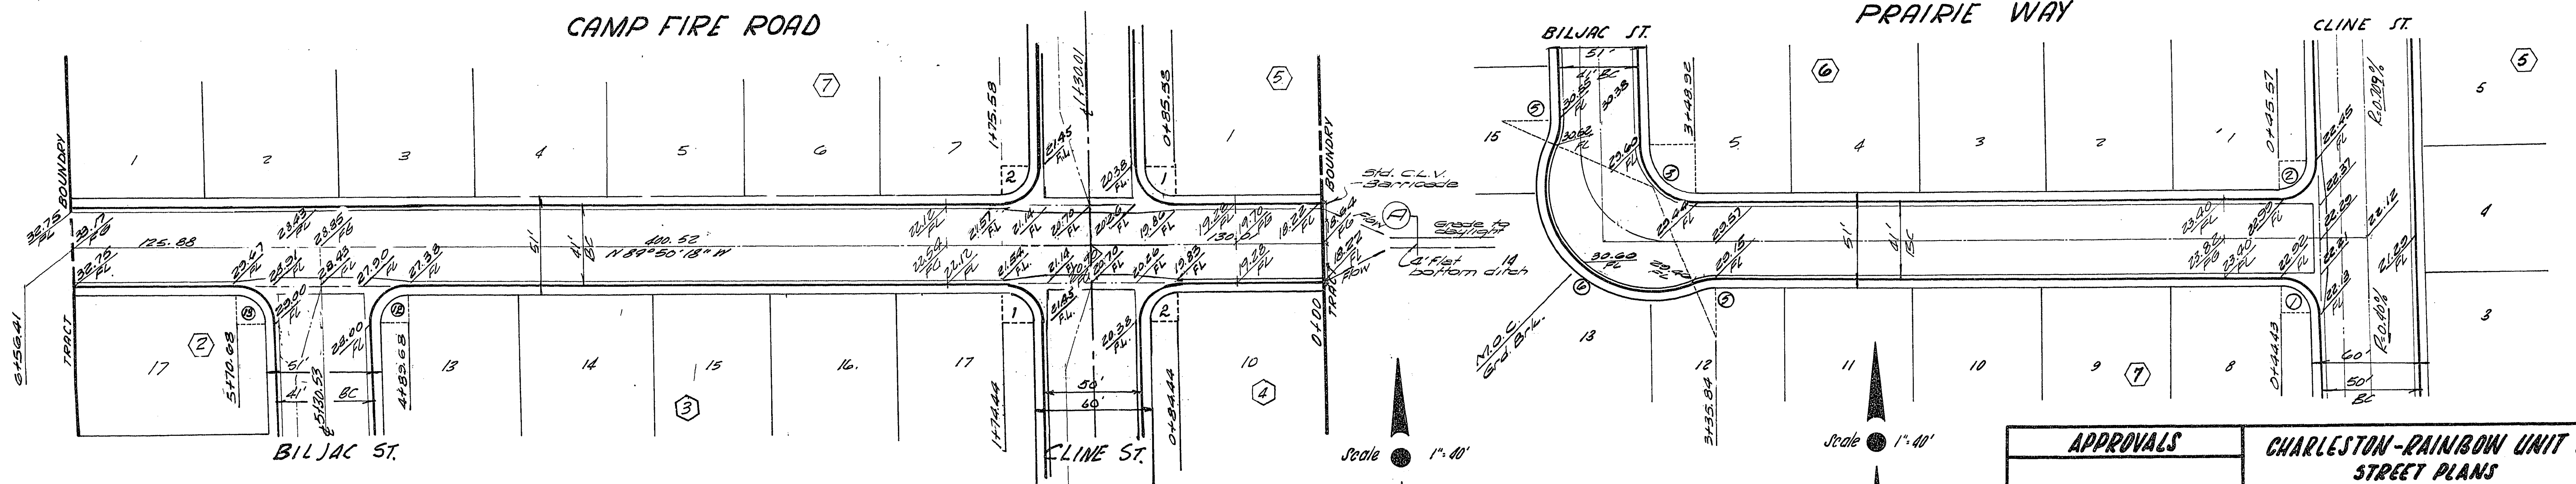

SECTION "A"

APPROVALS		CHARLESTON-RAINBOW UNIT 2 STREET PLANS CAMP FIRE RD. & PRAIRIE WAY	
<i>R. P. Jones</i> City Engineer	Date	Submitted by: <i>Victor B. Krametsbauer</i> Victor B. Krametsbauer, R.C.E. U.S. 1571	Sheet 3 of 12
<i>R. P. Jones</i> Field Engineer	Date 4.20.66	WOODRUFF-TRINOLE CO. OF NEW 953 A. E. Sahara Ave., Suite 28 B, L.V., Nev. Des. R.D.	