


PROFILE
 SCALE:
 HORIZ: 1"=40'
 VERT: 1"=4'

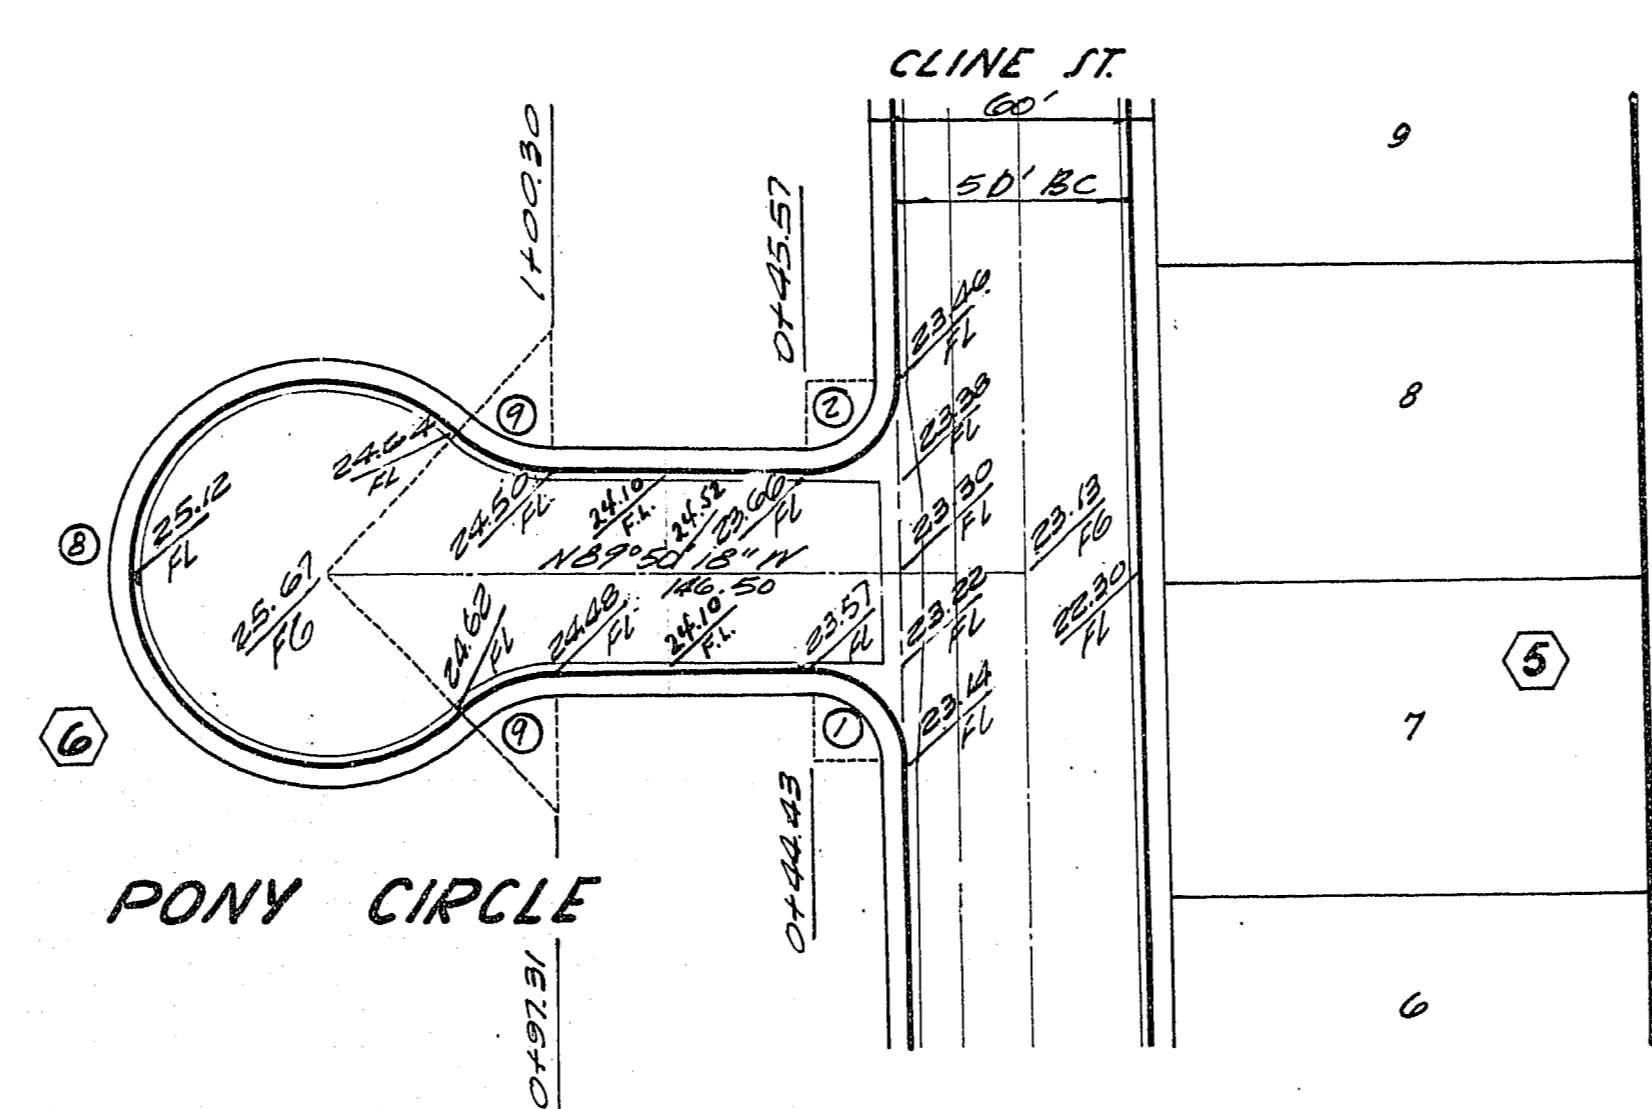

CURVE DATA			
Δ	BCR	T	LOC
1 89° 11' 23"	20.0'		31.13'
2 20° 48' 37"	20.0'		31.70'
3 268° 34' 54"	40.5'	∞	189.91'
4 44° 14' 57"	30.0'		23.17'

APPROVALS		CHARLESTON-RAINBOW UNIT 2 STREET PLANS PONY CIRCLE	
<i>[Signature]</i> City Engineer	5-23-66 Date	Submitted by: <i>[Signature]</i> Victor G. Kramelbauer, R.C.E. No. 1511	Sheet 6 of 12
<i>[Signature]</i> Field Engineer	4-20-66 Date	WOODRUFFS-TRINDLE CO. OF N.C. 953 A E. Sahara Ave. Suite 203, L.K. AEN.	Dr. M.A. Des. P.