
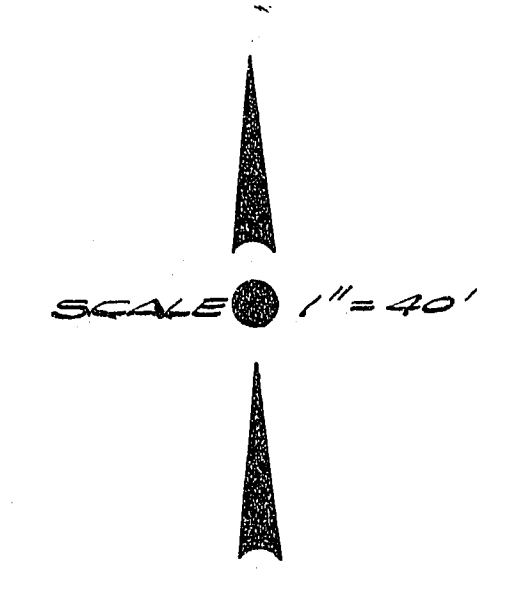


PAGE

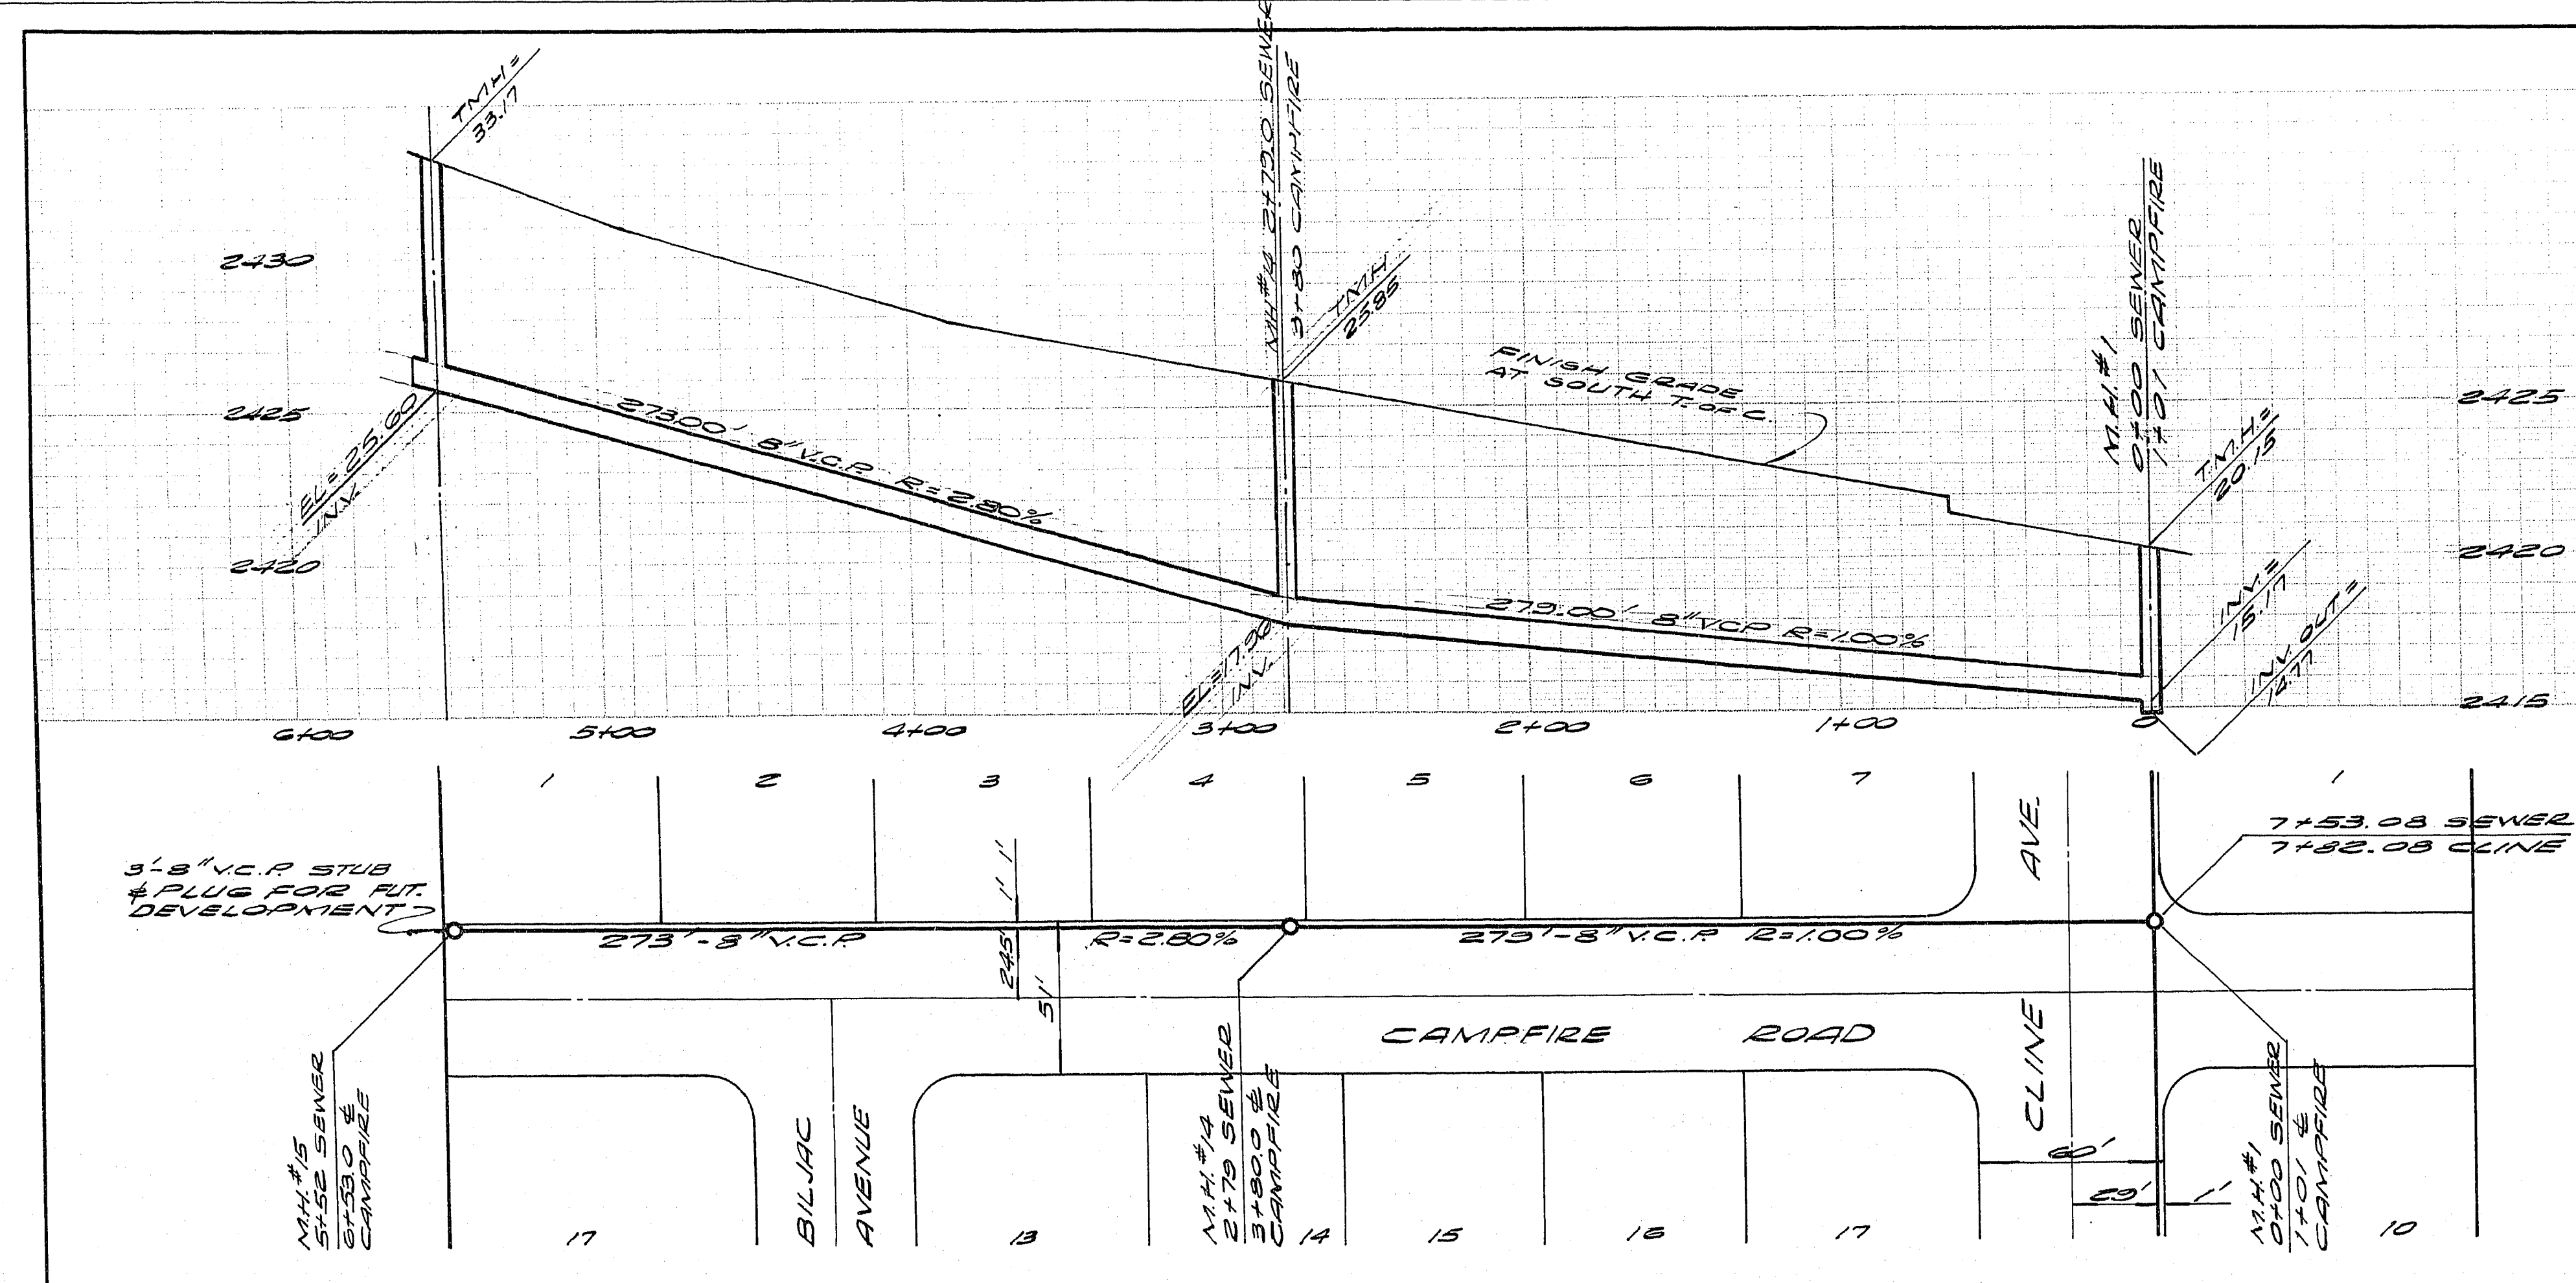

HORIZ. SCALE = 1" = 40'
 VERT. SCALE = 1" = 4'

PAGE

Approvals -
 City Engineer
 Sanitation Subt.
 Date
 Date

CHARLESTON RAINBOW
 UNIT No 2
 SEWER PLAN & PROFILE
 PRAIRIE WAY - PONY CIR.
 CAMPFIRE ROAD
 SHEET 9 OF 12