




FUTURE DEVELOPMENT TRACT BOUNDARY

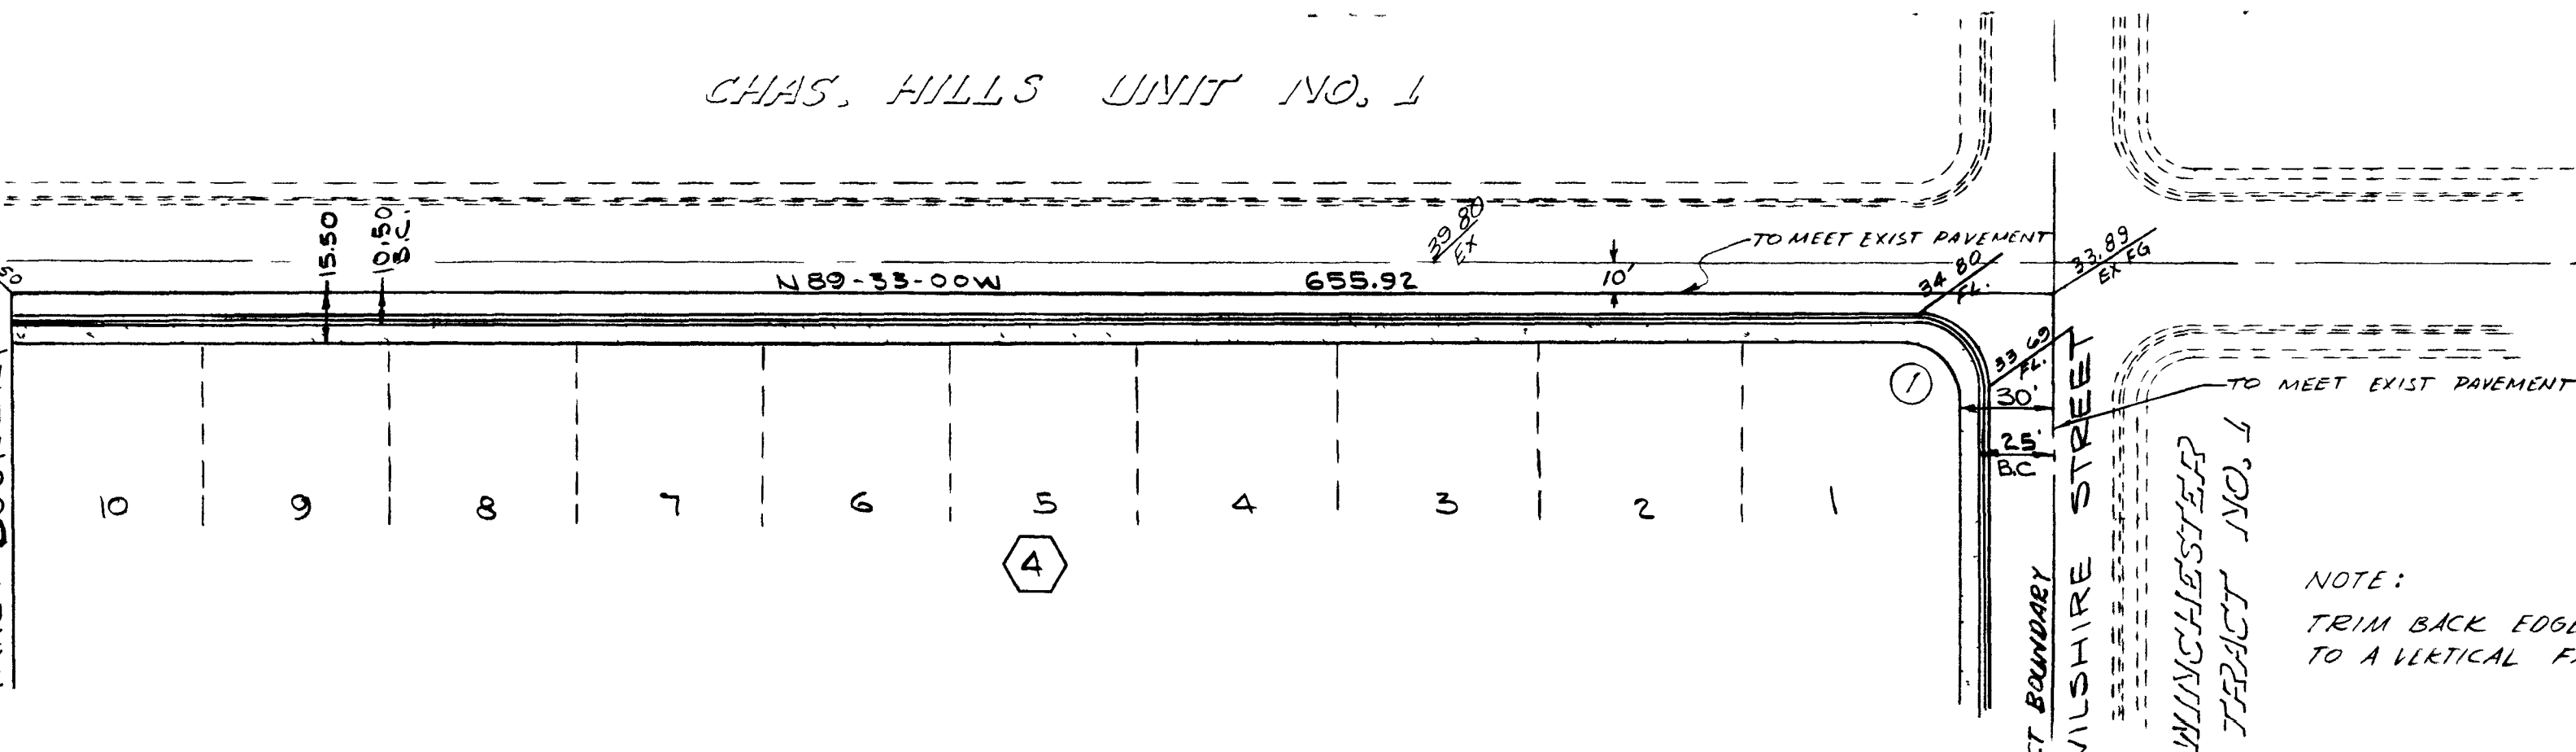

NOTE:
TRIM BACK EDGE OF EXISTING PAVEMENT
TO A VERTICAL FACE BEFORE PAVING

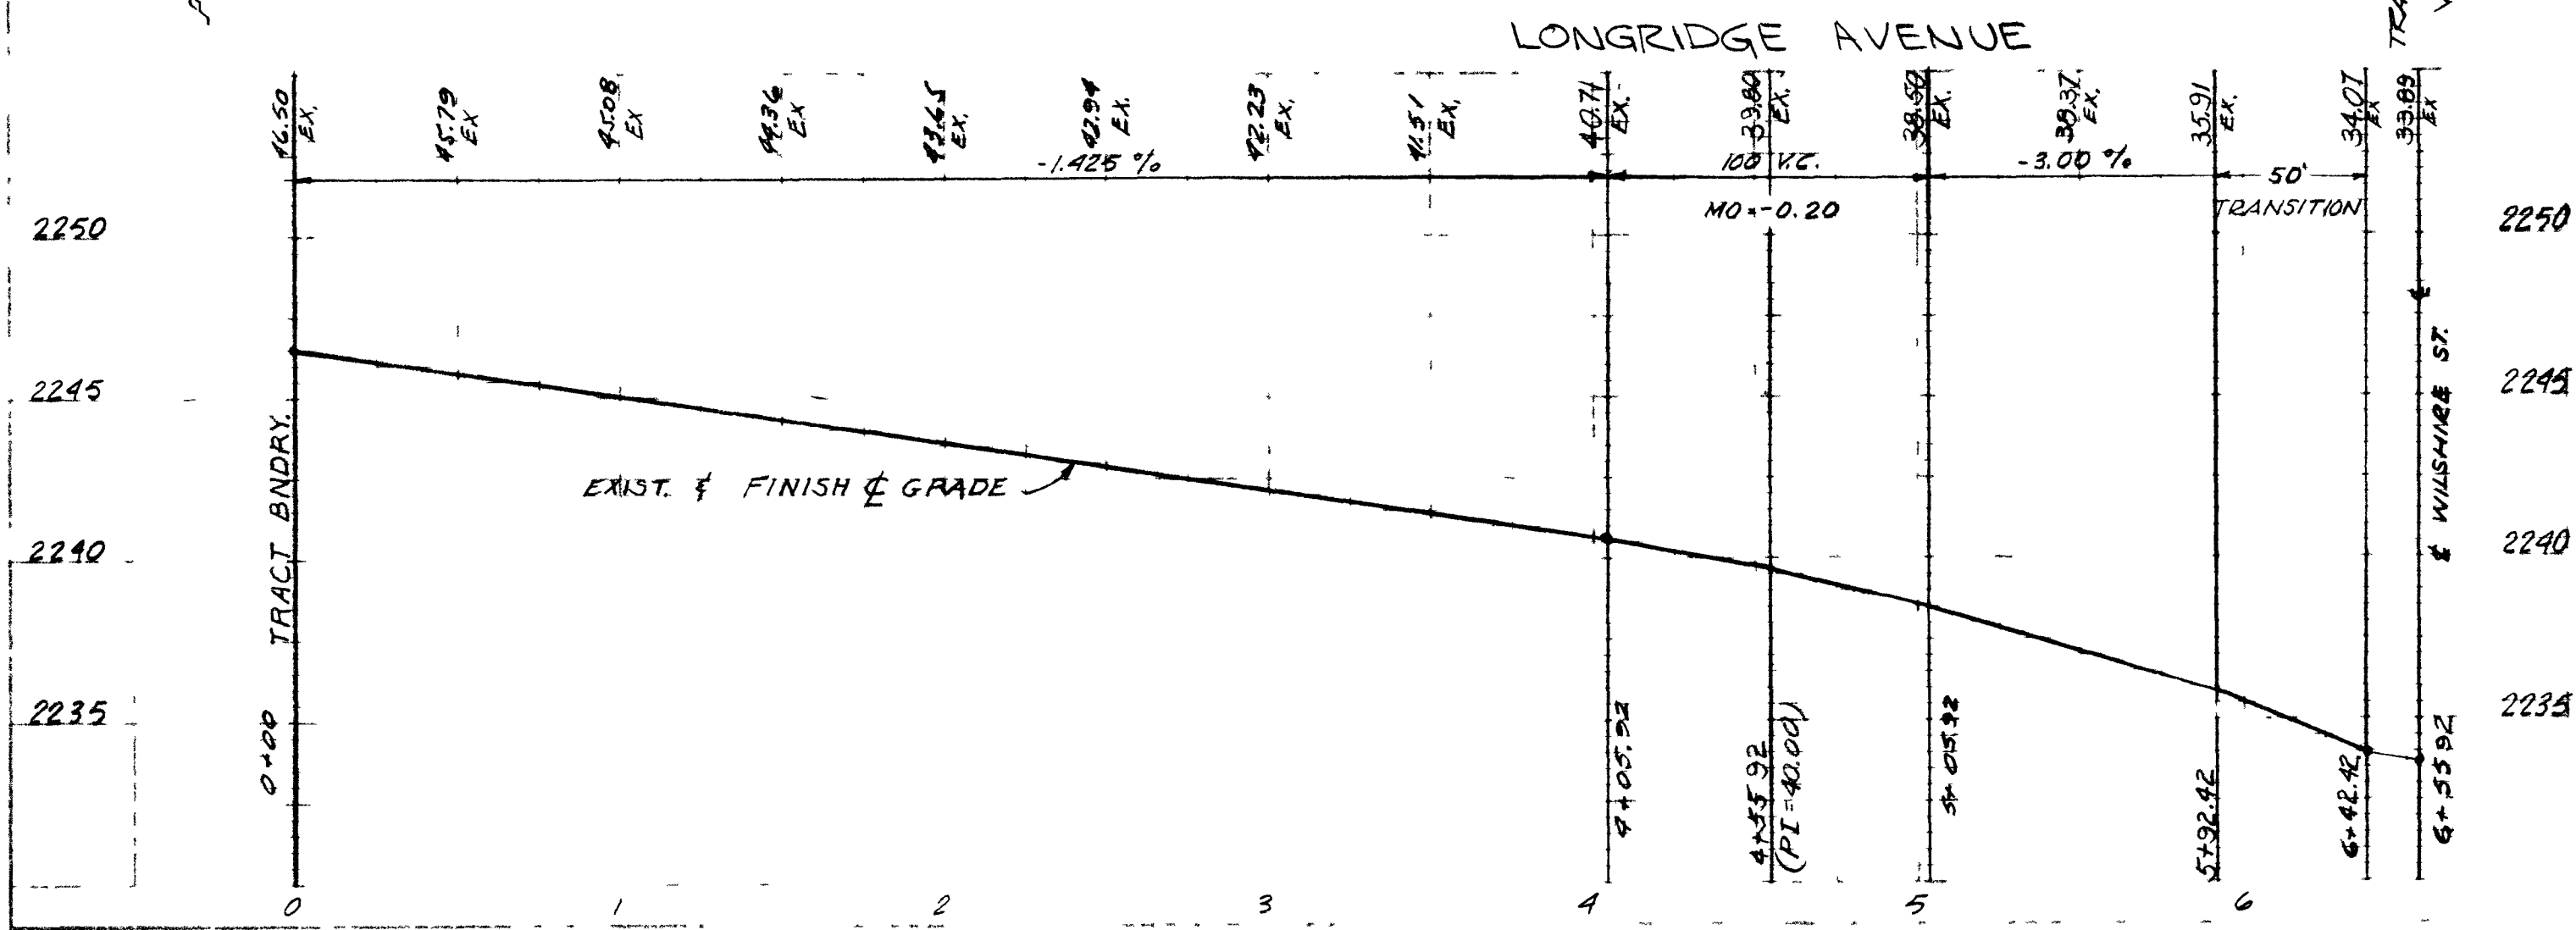

APPROVALS

[Signature] 2/21/63
CITY ENGINEER DATE
[Signature] 1.6.63
FIELD ENGINEER DATE

CHARLESTON HILLS #2	
STREET PLAN & PROFILE	
SCALE: HORIZ. 1"=50' VERT. 1"=5'	
DESIGNED	WESTERN ENGINEERS, INC.
DRAWN RCR	LAS VEGAS, NEVADA
CHECKED	APPROVED <u>[Signature]</u>

31001 1074-1045-2













