


Scales:
 Horiz. - 1" = 40'
 Vert. - 1" = 4'

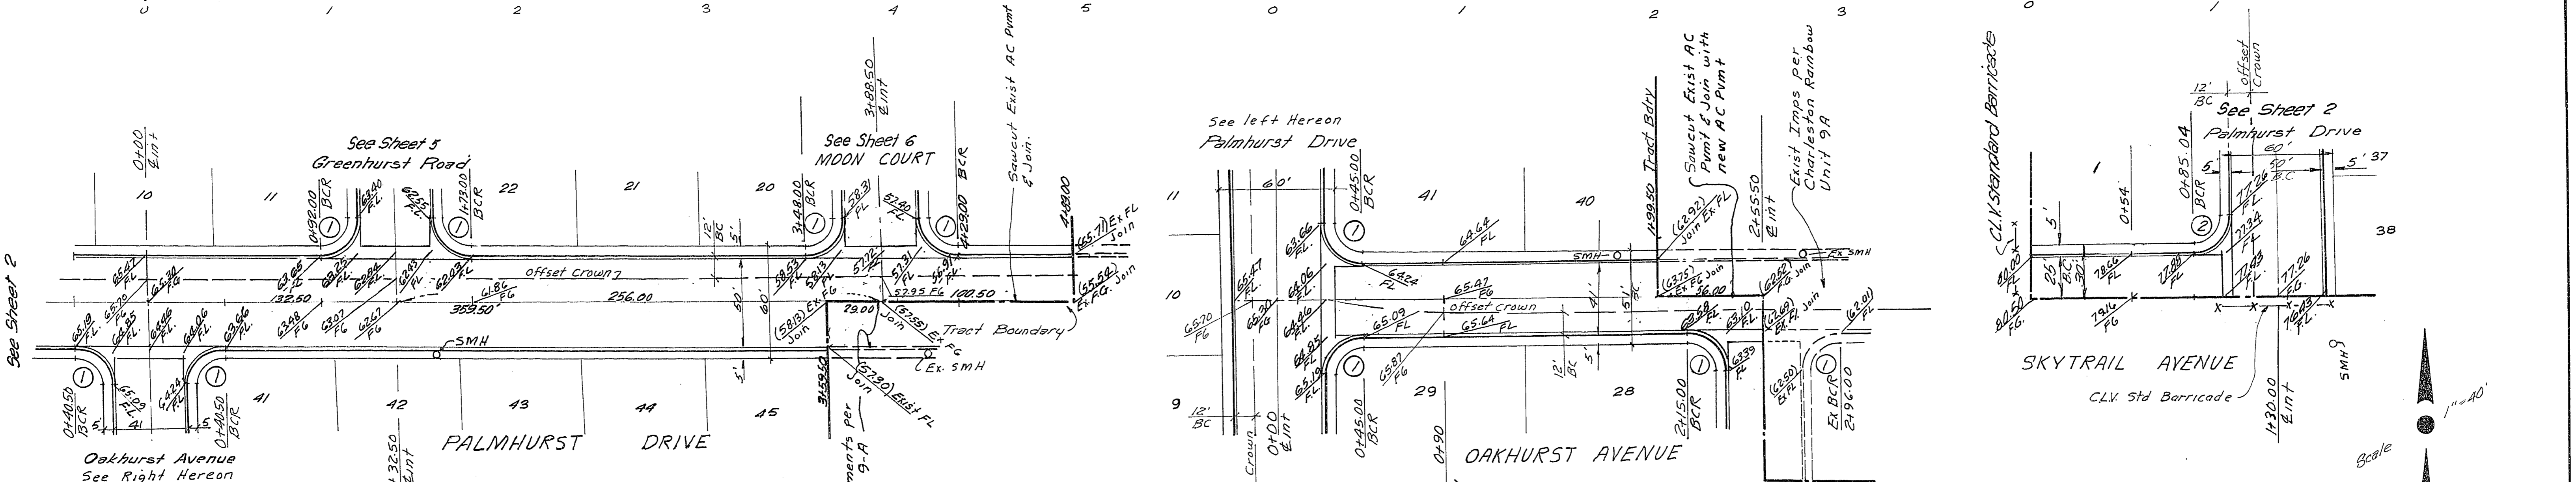

B. Curb Data (B.C.)			
No.	Angle	B.C.R.	L
1	90° 00' 00"	20.00	31.42
2	89° 51' 20"	20.00	31.37

APPROVALS
 Las Vegas City Engr. *[Signature]* 8-16-71
[Signature] 8-10-71

SUBMITTED BY:
 Charles R. Johnson
 CHARLEY R. JOHNSON 7-26-71

VTN NEVADA 2209 Paradise Road
 Las Vegas, Nevada

Charleston Rainbow Unit 9-F
 Street Plan & Profile
 SKYTRAIL AVENUE OAKHURST AVENUE
 PALMHURST DRIVE

Scale 1" = 40' Date 7-26-71 Sheet OF12 3
 Job No. 737-9F