
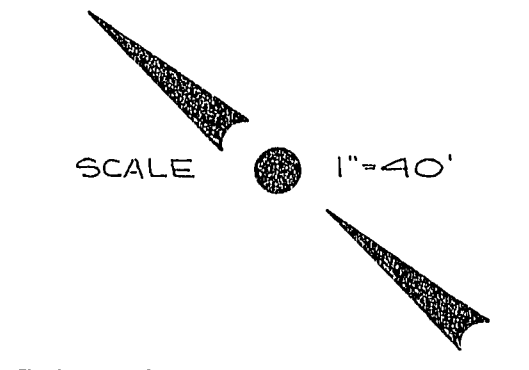
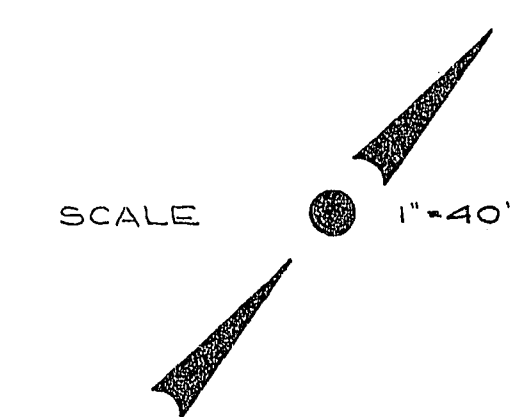
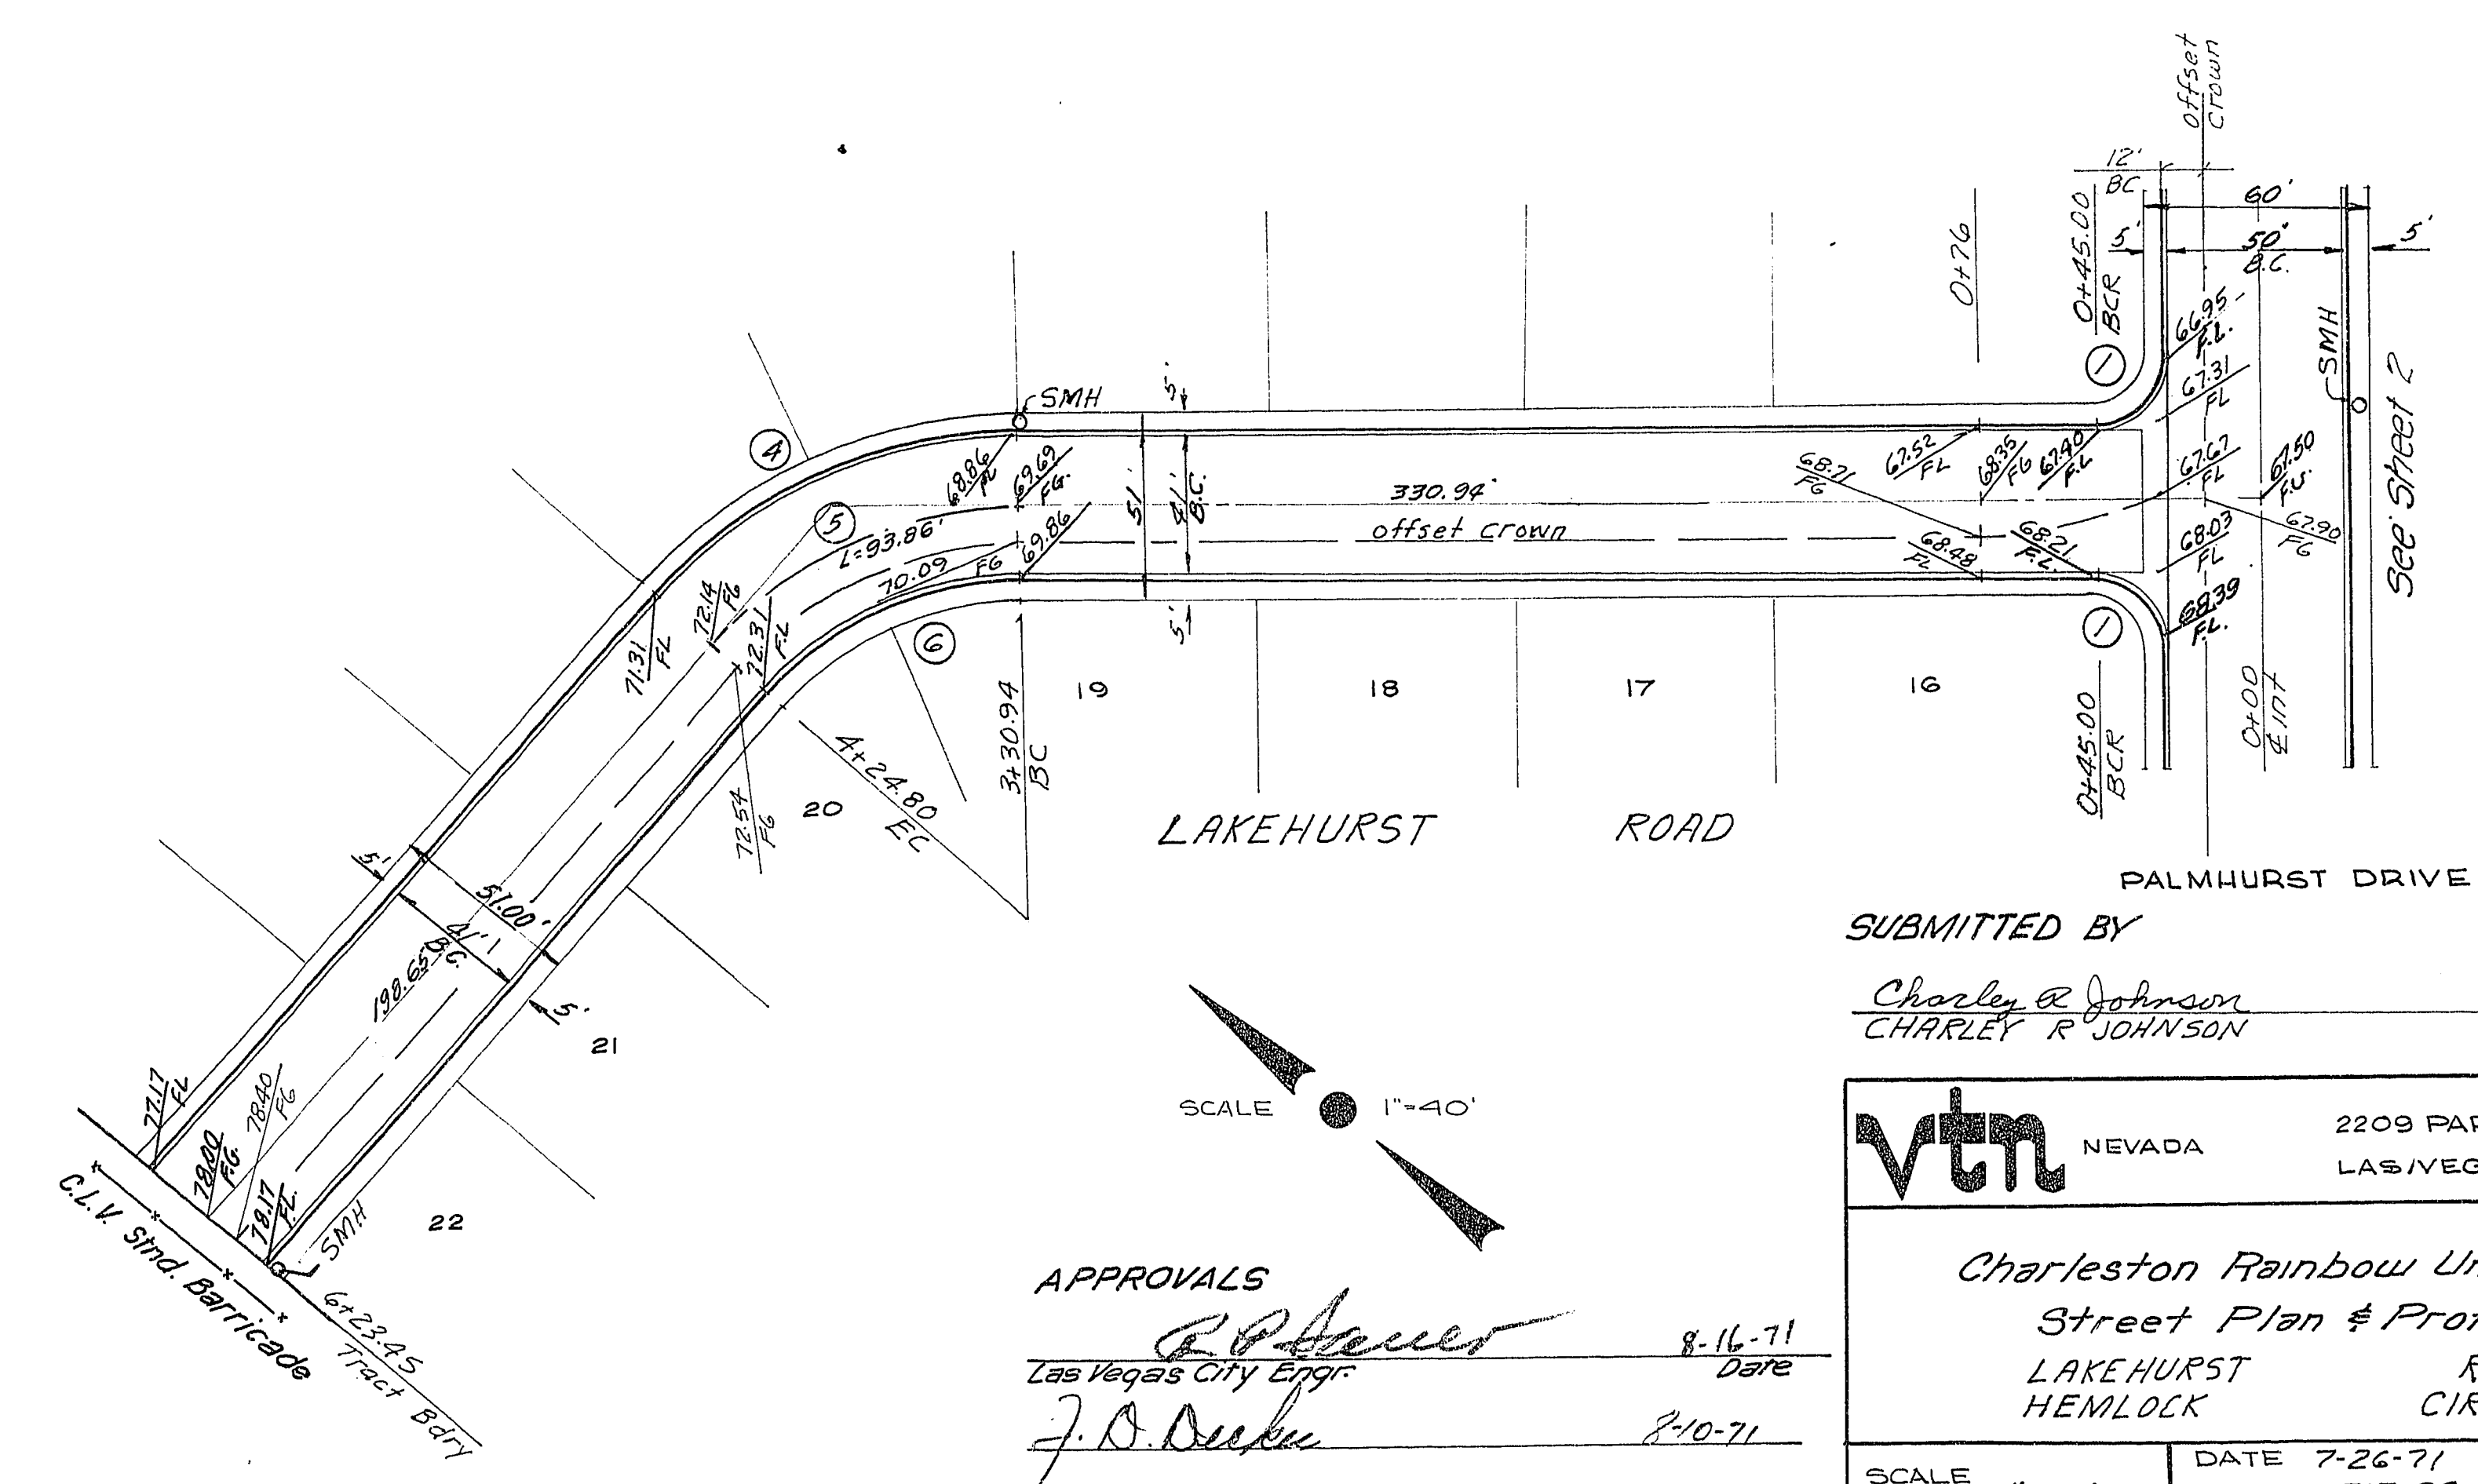


Scales:
 Horiz. 1"=40'
 Vert. 1"=4'

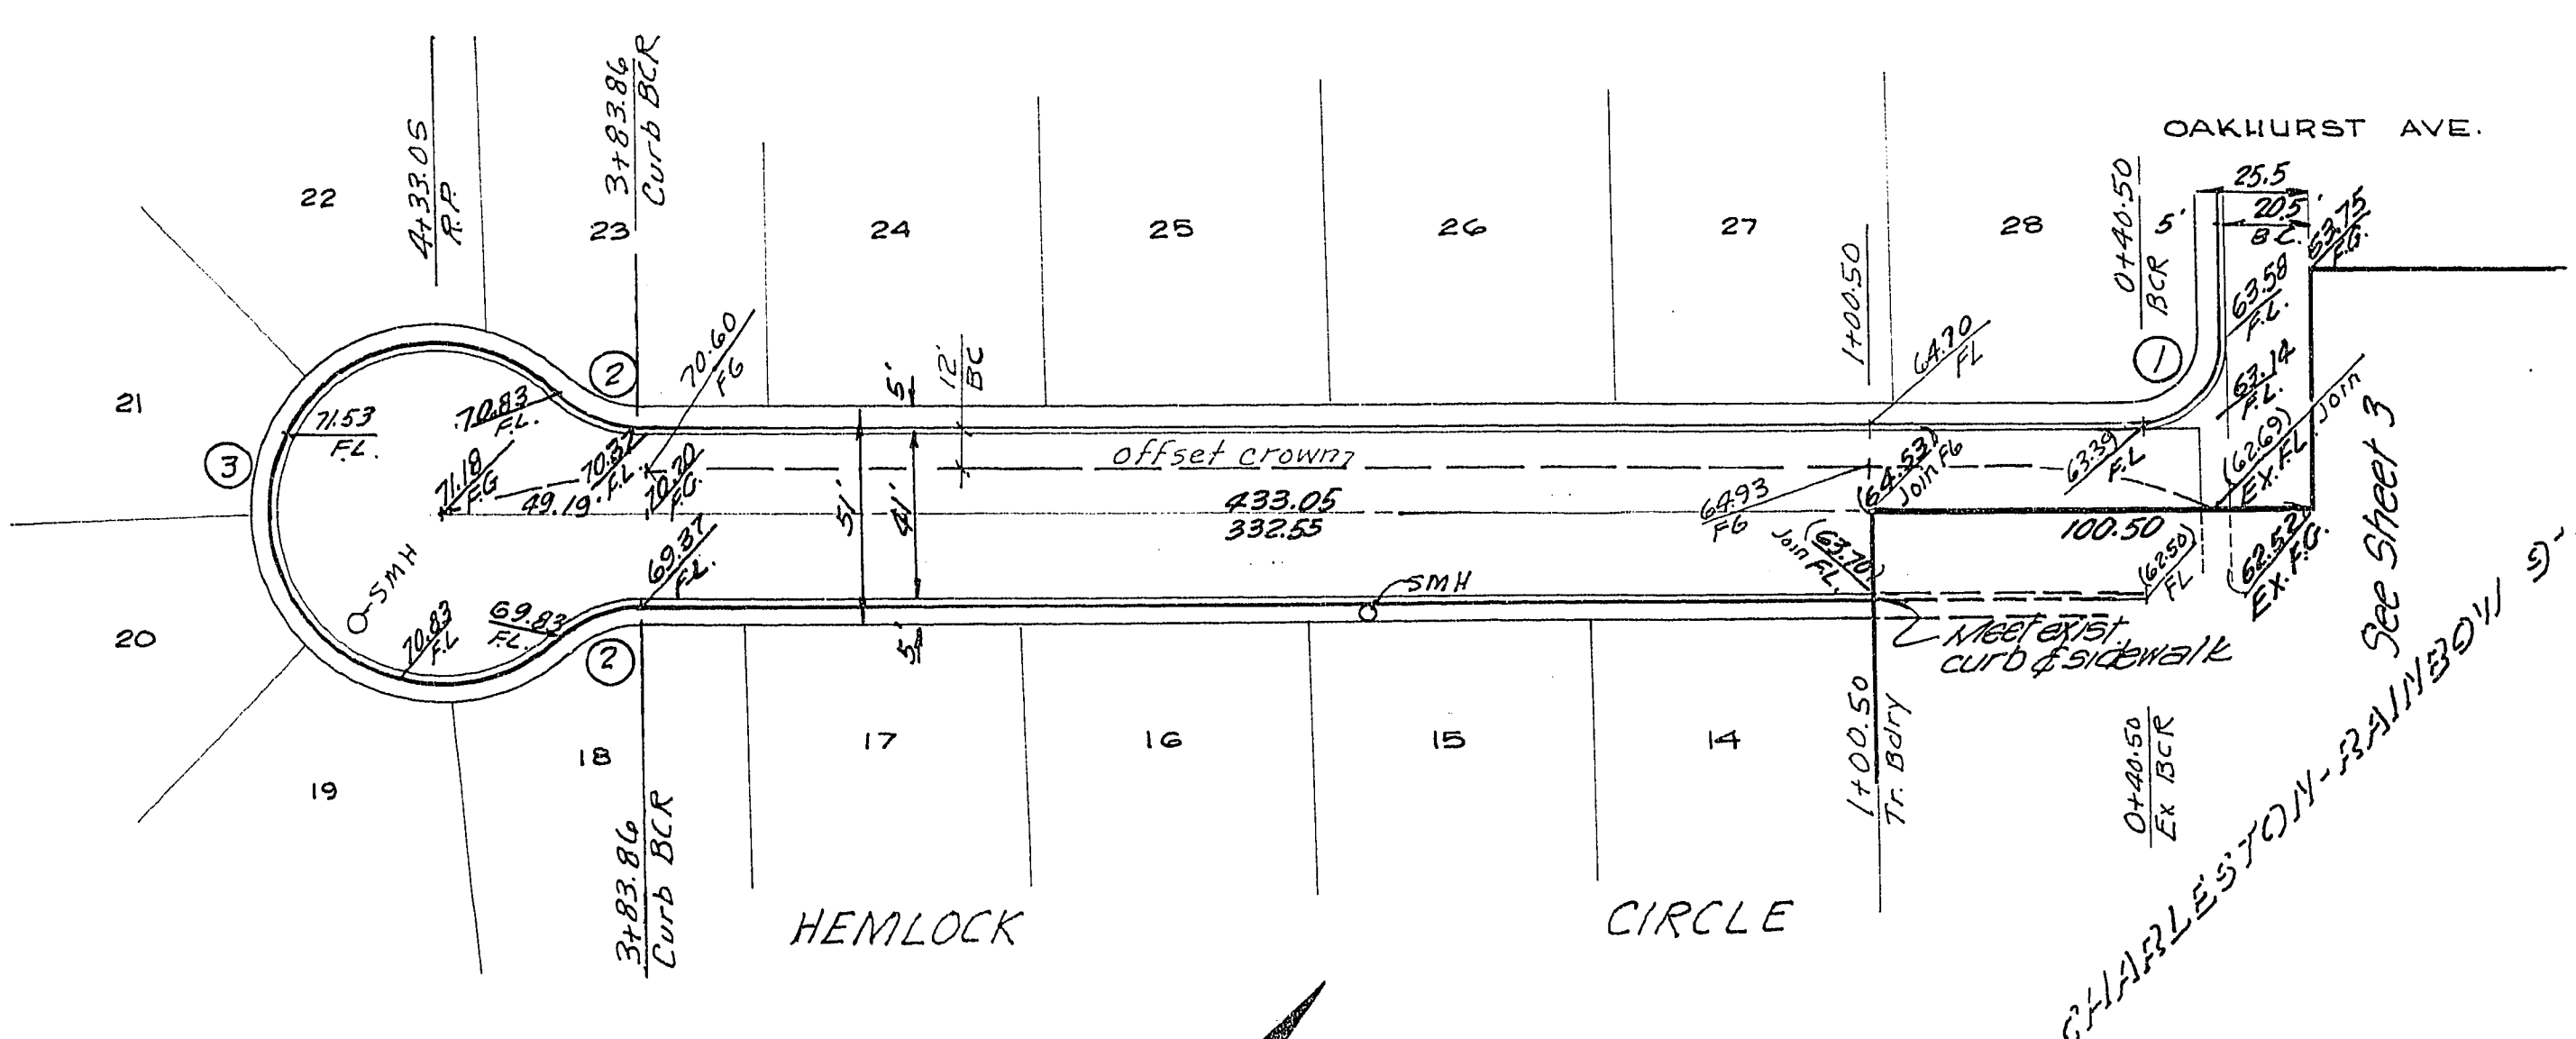

Curve Data (B.C.R.)			
No	Δ	BCR	L
1	90° 00' 00"	20.00'	31.42'
2	44° 14' 57"	30.00'	23.17'
3	268° 29' 54"	40.50'	189.79'
4	48° 52' 36"	130.53'	111.35'
5	48° 52' 36"	110.03'	93.86'
6	48° 52' 36"	89.53'	76.37'

APPROVALS
[Signature] 8-16-71
 Las Vegas City Engr. Date
[Signature] 8-10-71

SUBMITTED BY
 Charley & Johnson
 CHARLEY R JOHNSON 7-26-71
 Date

vtn NEVADA 2209 PARADISE ROAD
 LAS VEGAS, NEVADA

Charleston Rainbow Unit 9-F
 Street Plan & Profile
 LAKEHURST ROAD
 HEMLOCK CIRCLE

SCALE 1"=40' DATE 7-26-71 SHEET OF 12
 JOB NO. 737-9F 4