


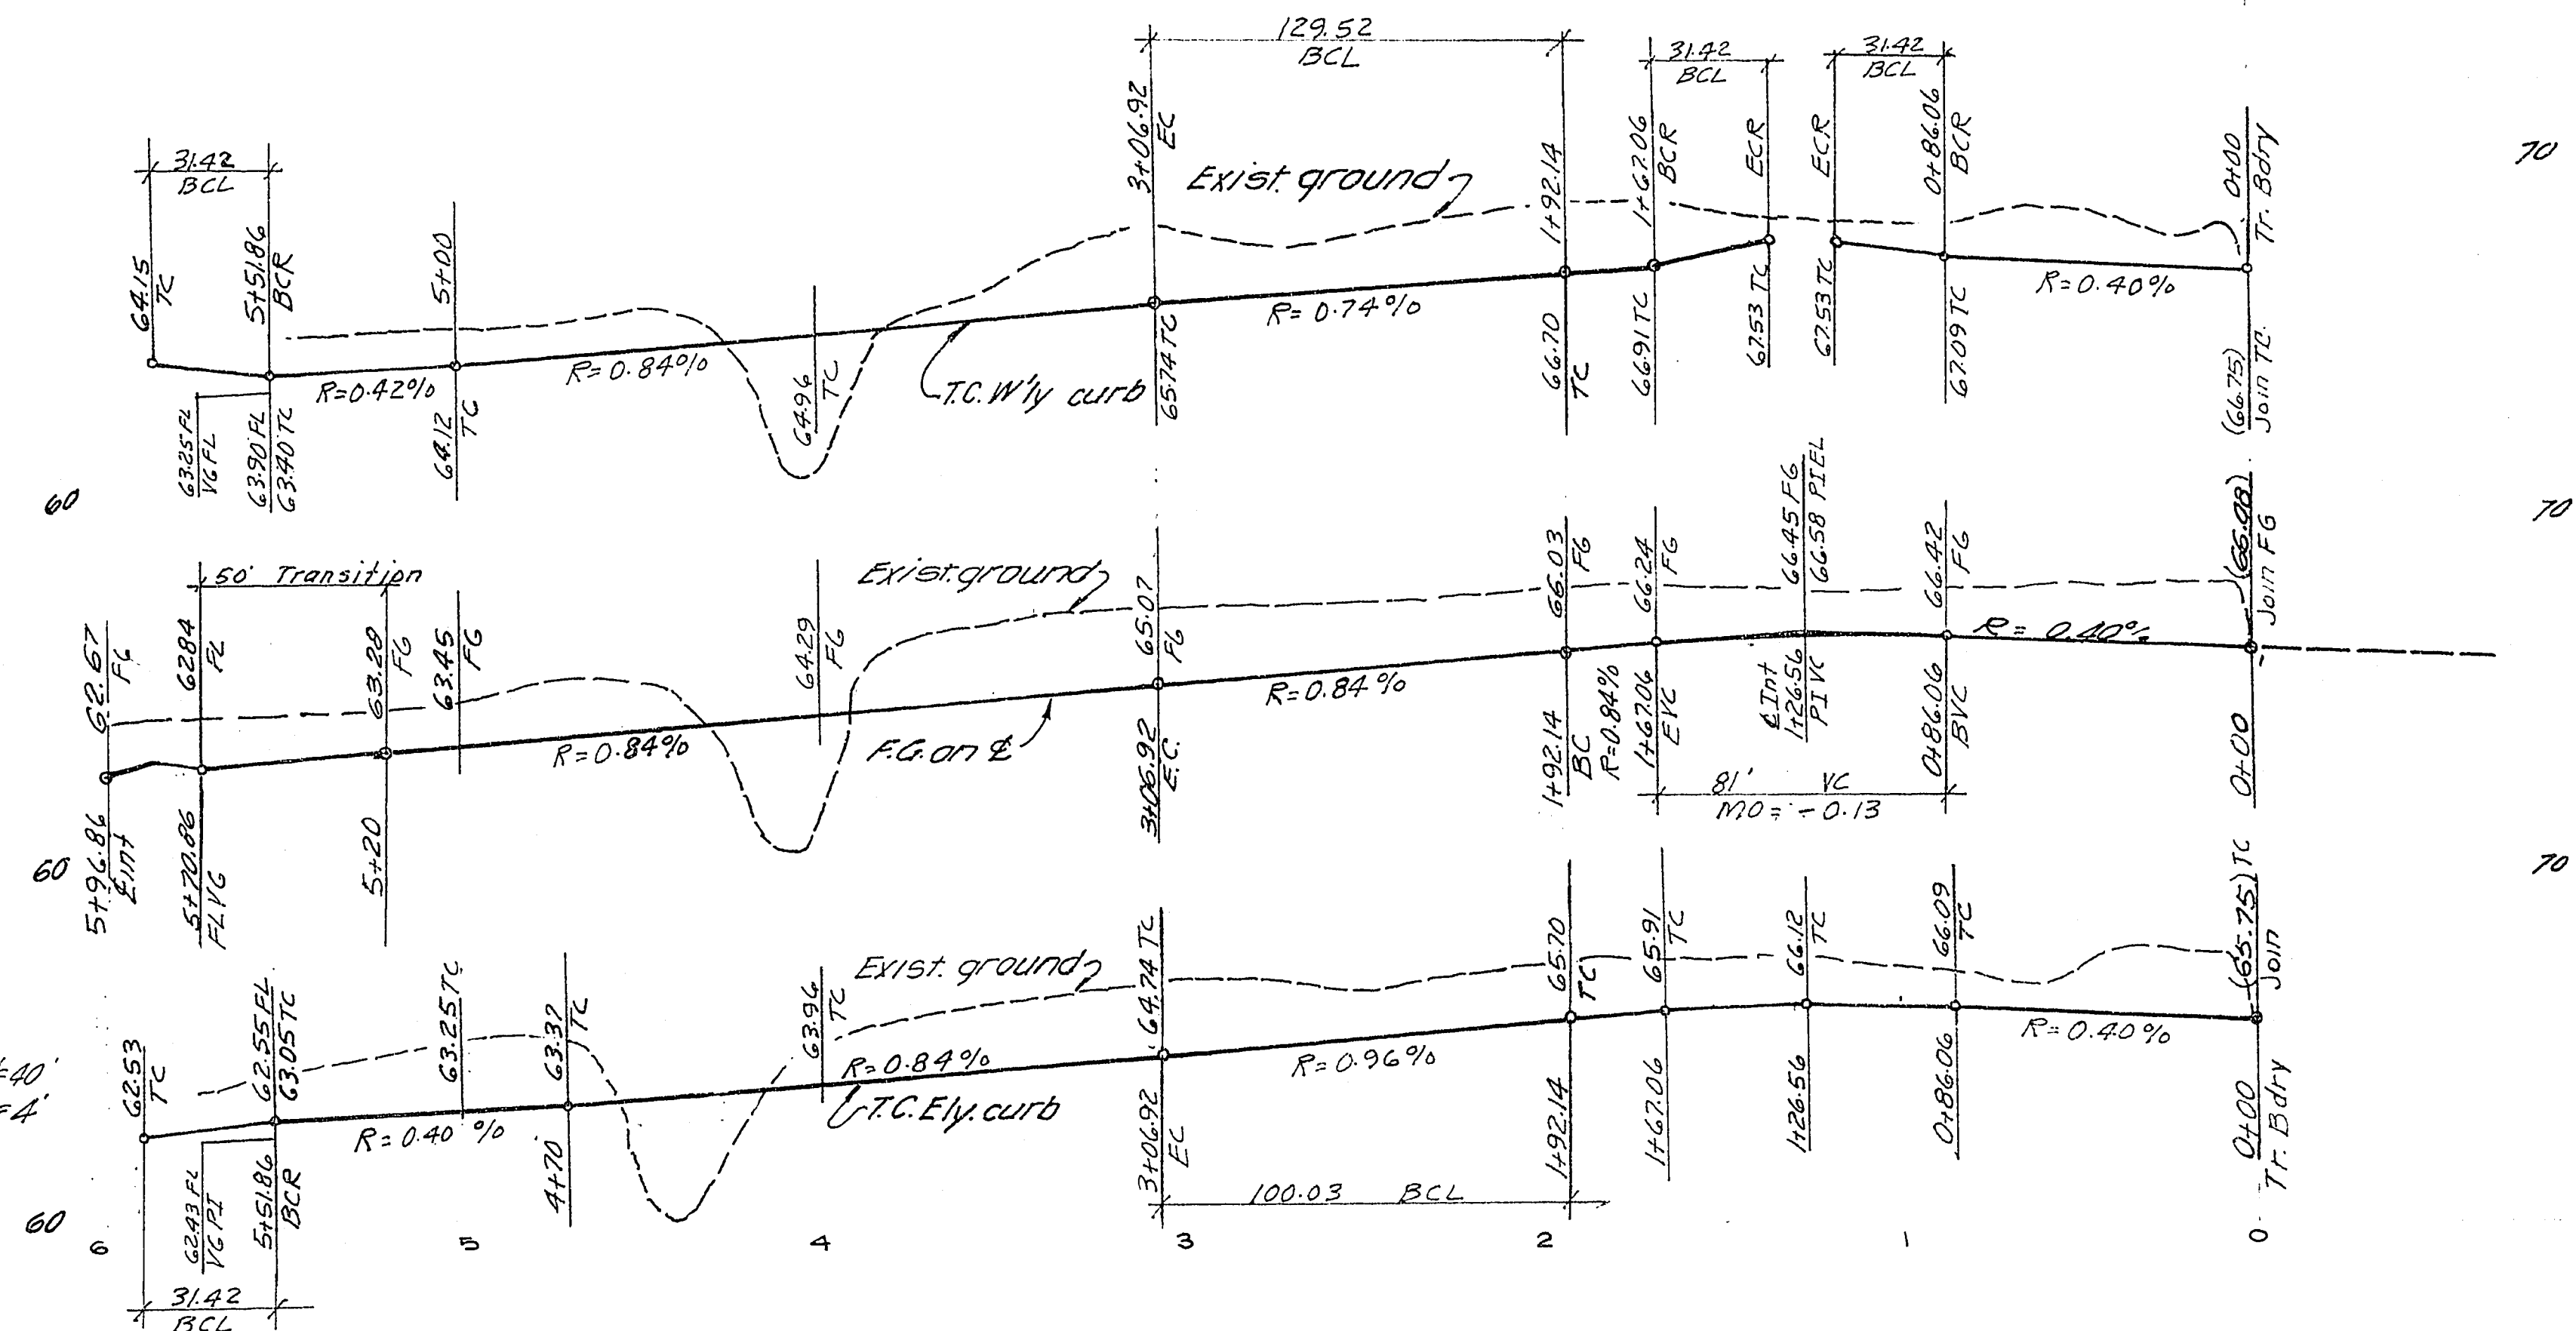


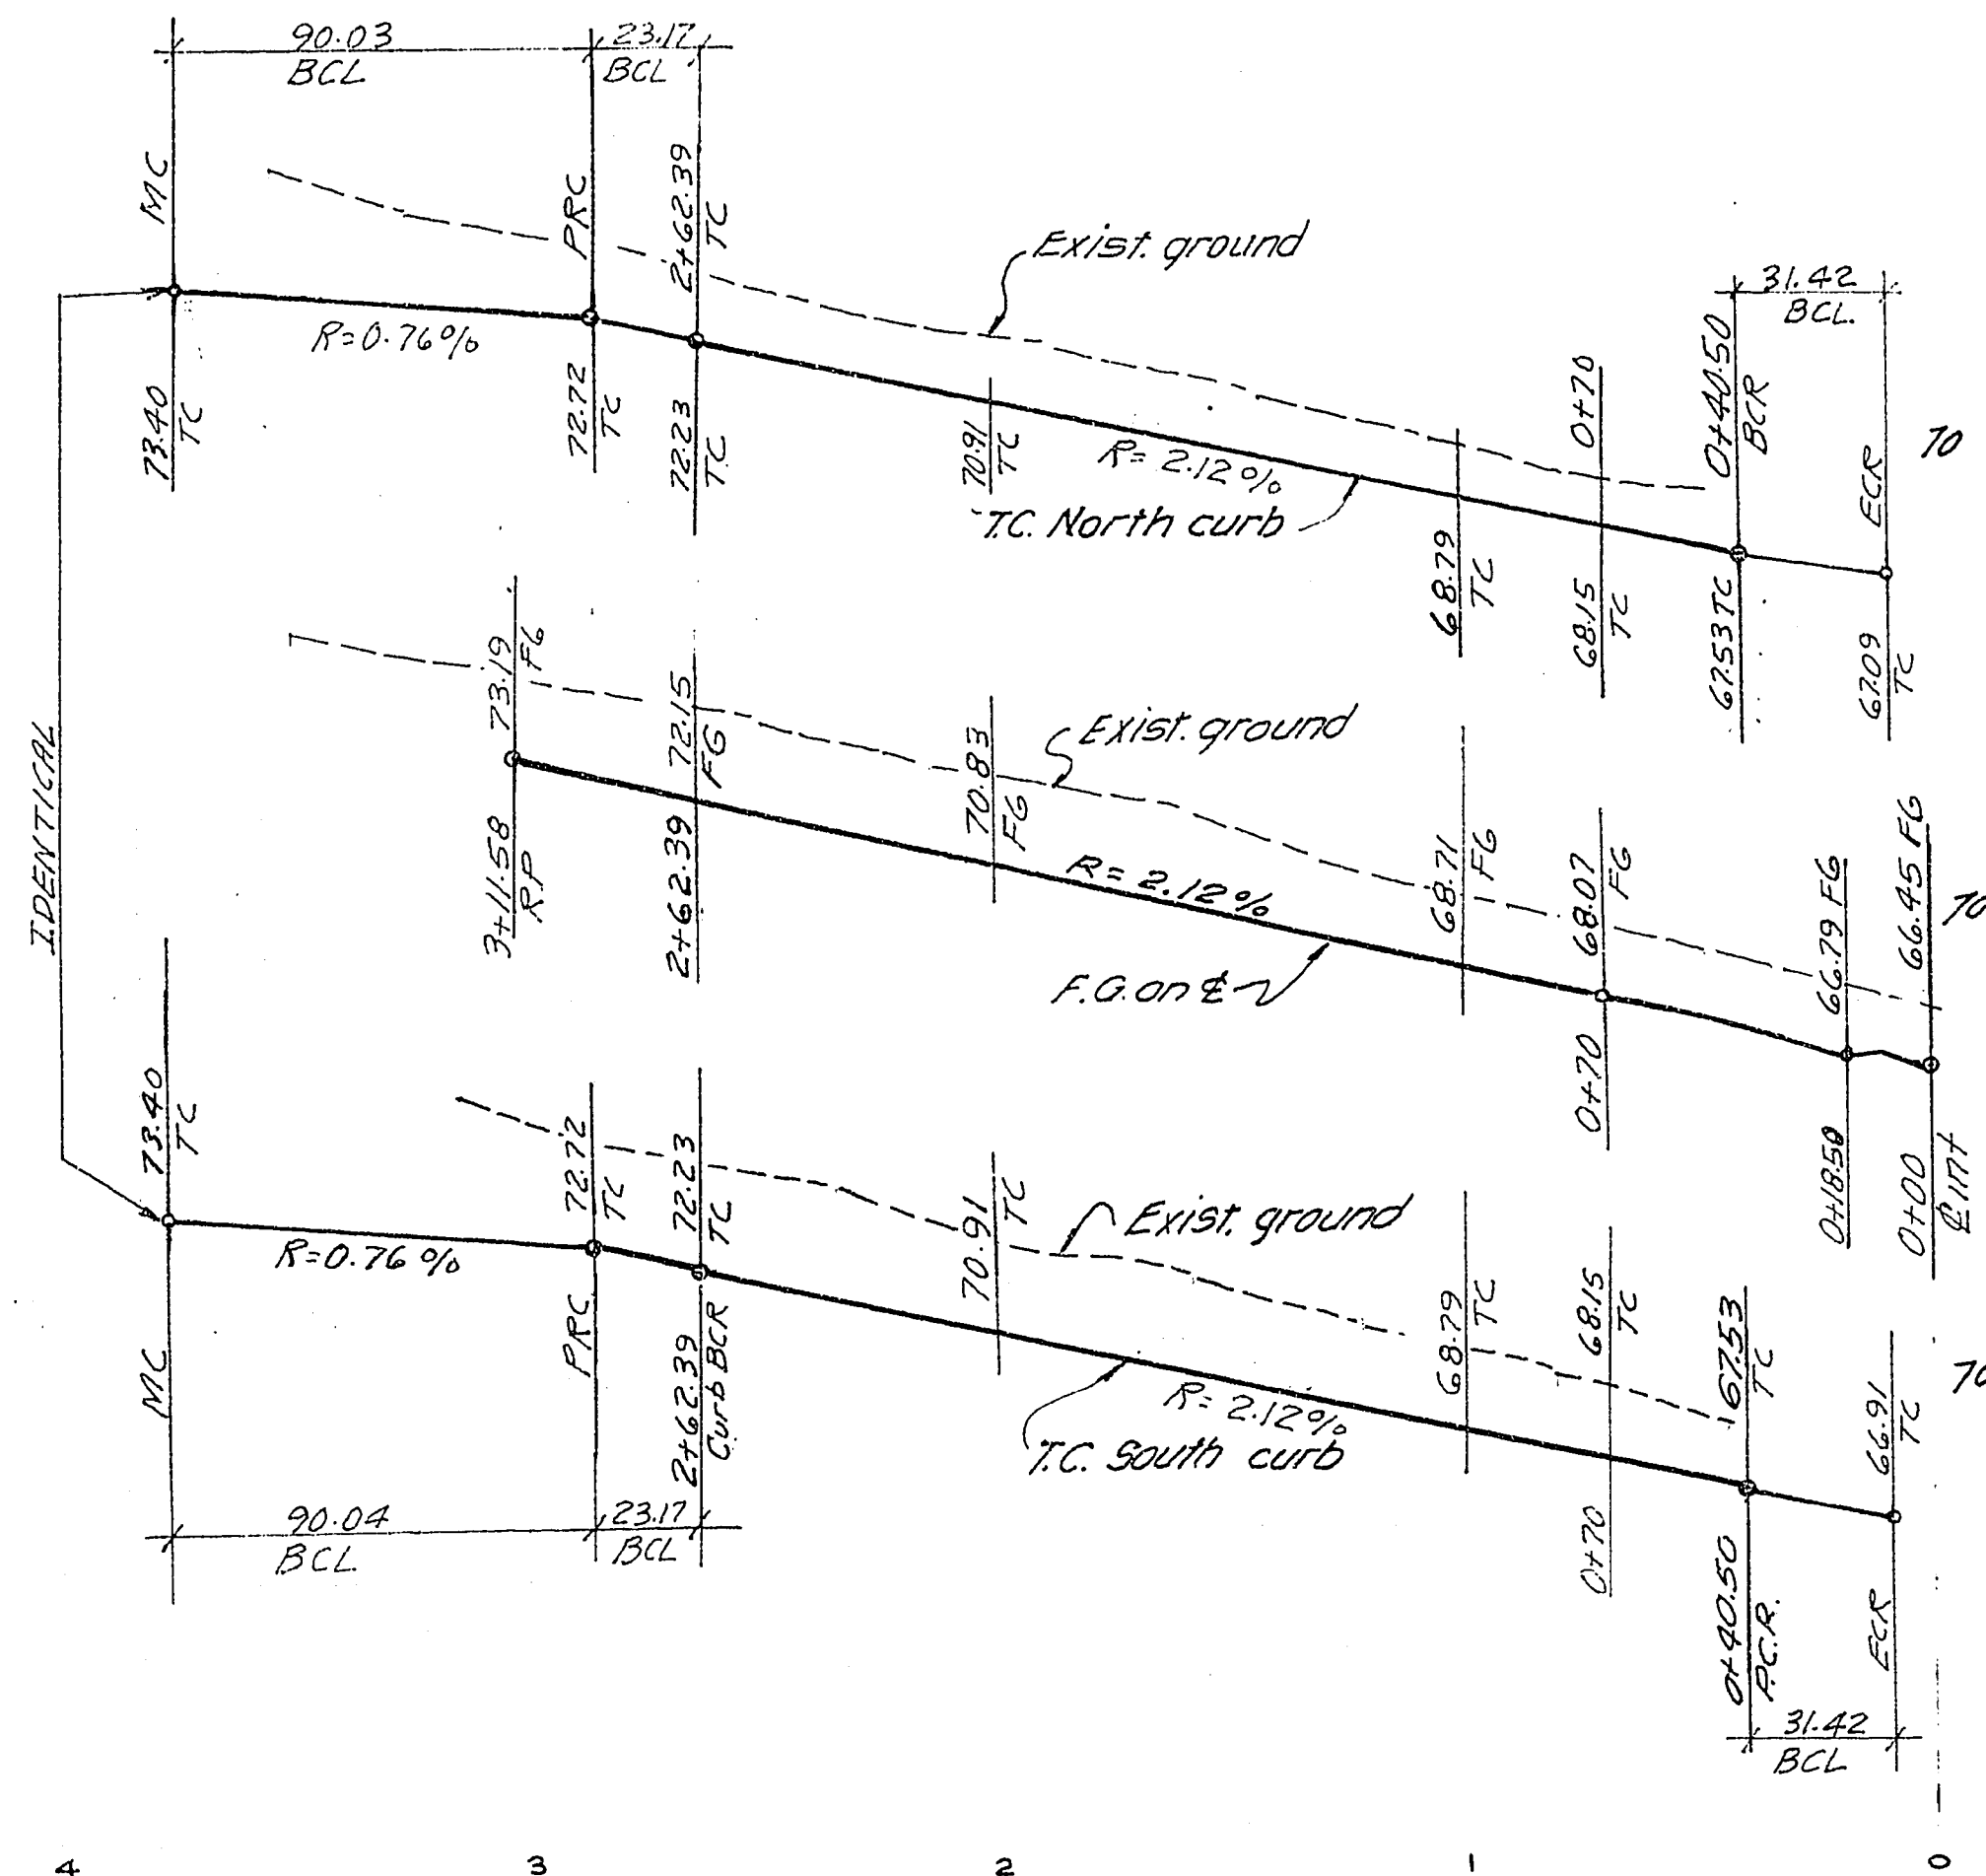

Scales:
Horiz.: 1"=40'
Vert.: 1"=4'

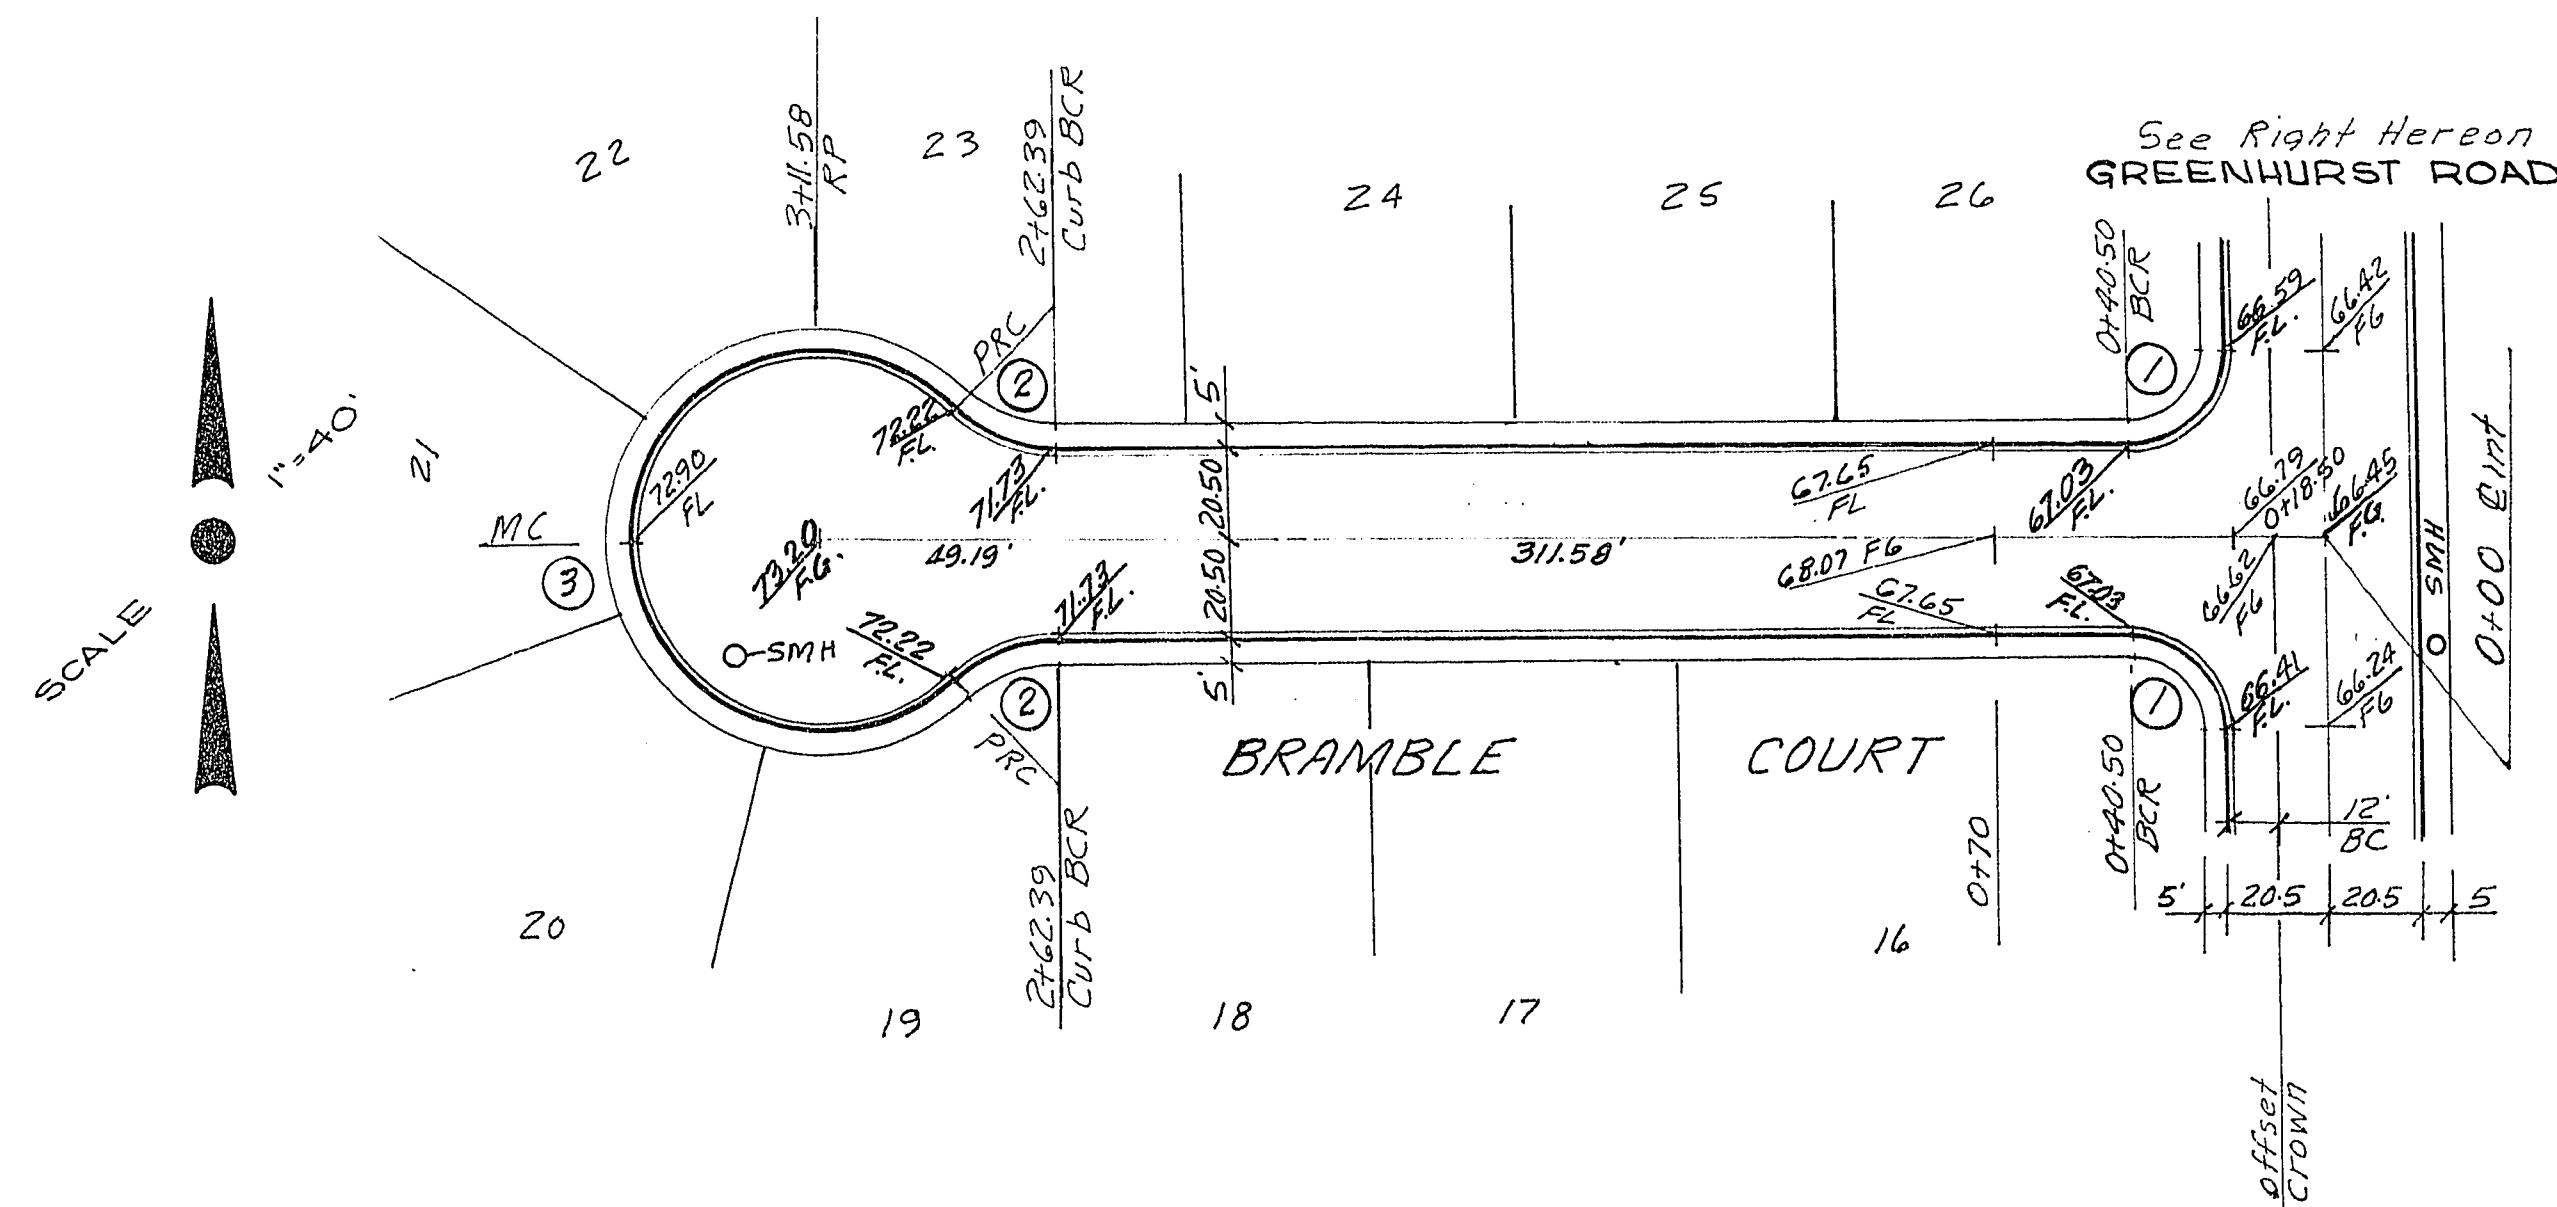

B.C. Curve Data				
No.	Δ	B.C.R	L	r
1	90°00'00"	20.00	31.42	
2	44°14'57"	30.00	23.17	
3	268°29'54"	40.50	189.79	
4	41°12'46"	180.07	129.52	
5	41°12'46"	159.57	114.78	
6	41°12'46"	139.07	100.03	

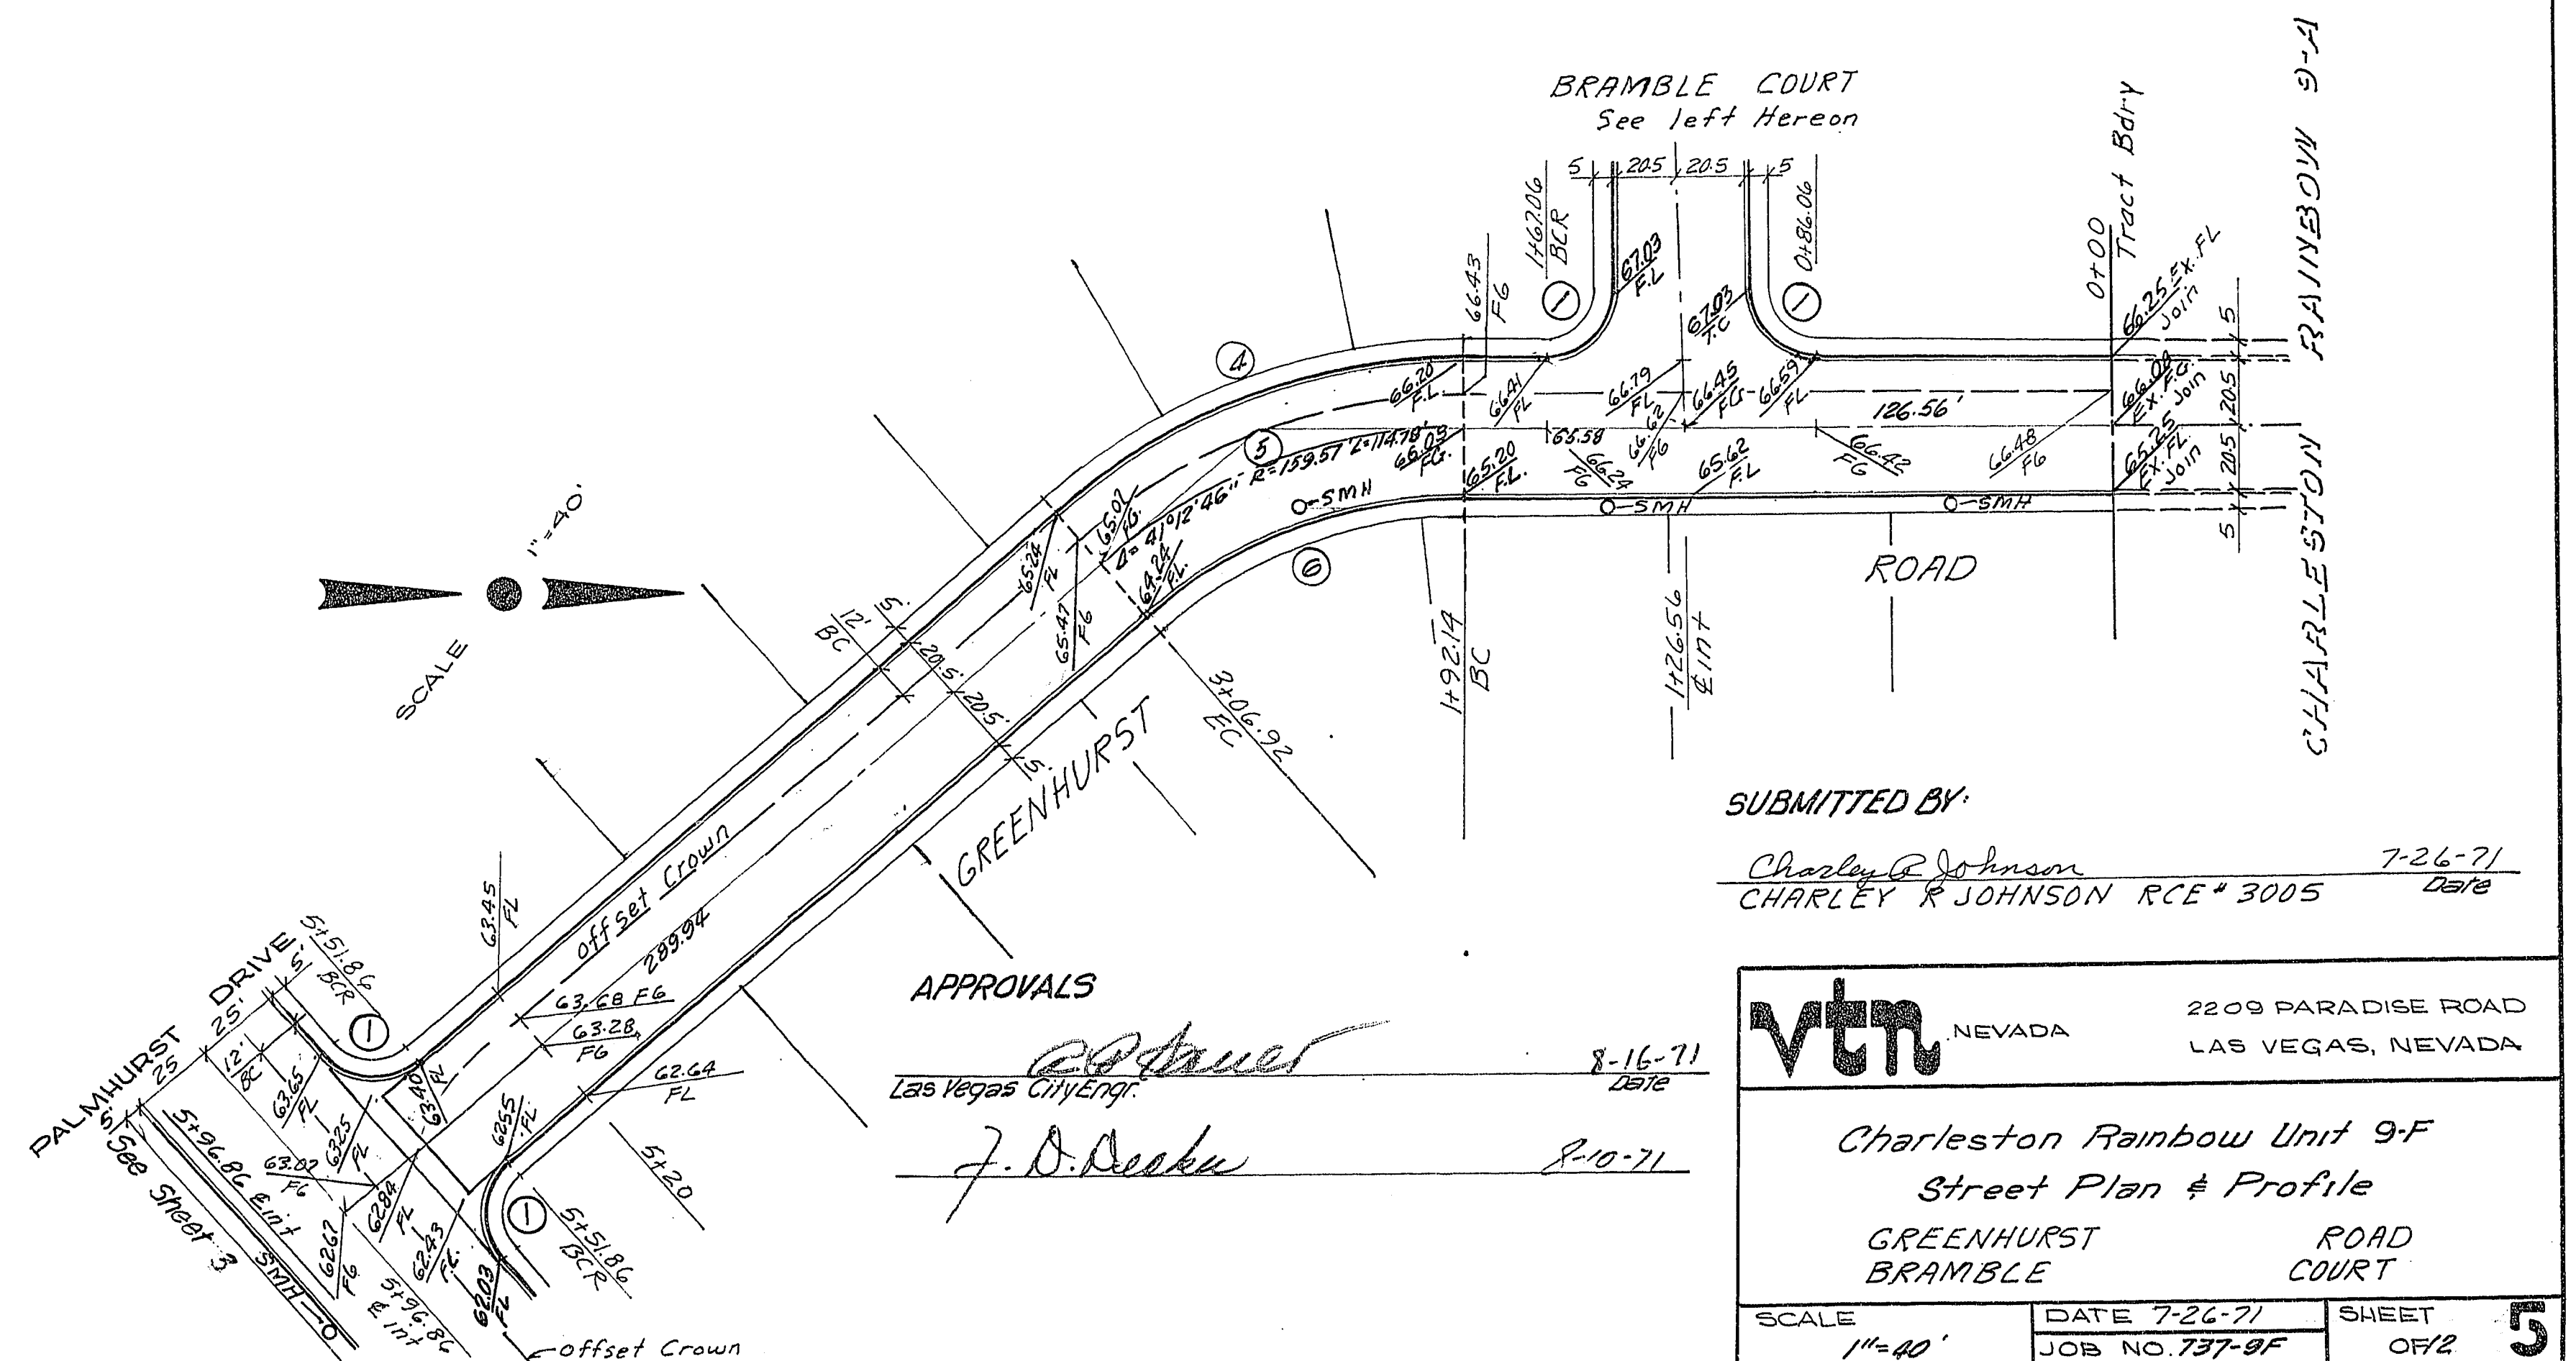

SUBMITTED BY:
Charley R. Johnson
CHARLEY R. JOHNSON RCE # 3005
7-26-71
DATE

APPROVALS
Las Vegas City Eng.
8-16-71
DATE
8-10-71

VTN NEVADA 2209 PARADISE ROAD LAS VEGAS, NEVADA	
Charleston Rainbow Unit 9-F Street Plan & Profile GREENHURST ROAD BRAMBLE COURT	
SCALE 1"=40'	DATE 7-26-71 JOB NO. 737-9F
SHEET OFF 2 5	

1074-1055-9F