

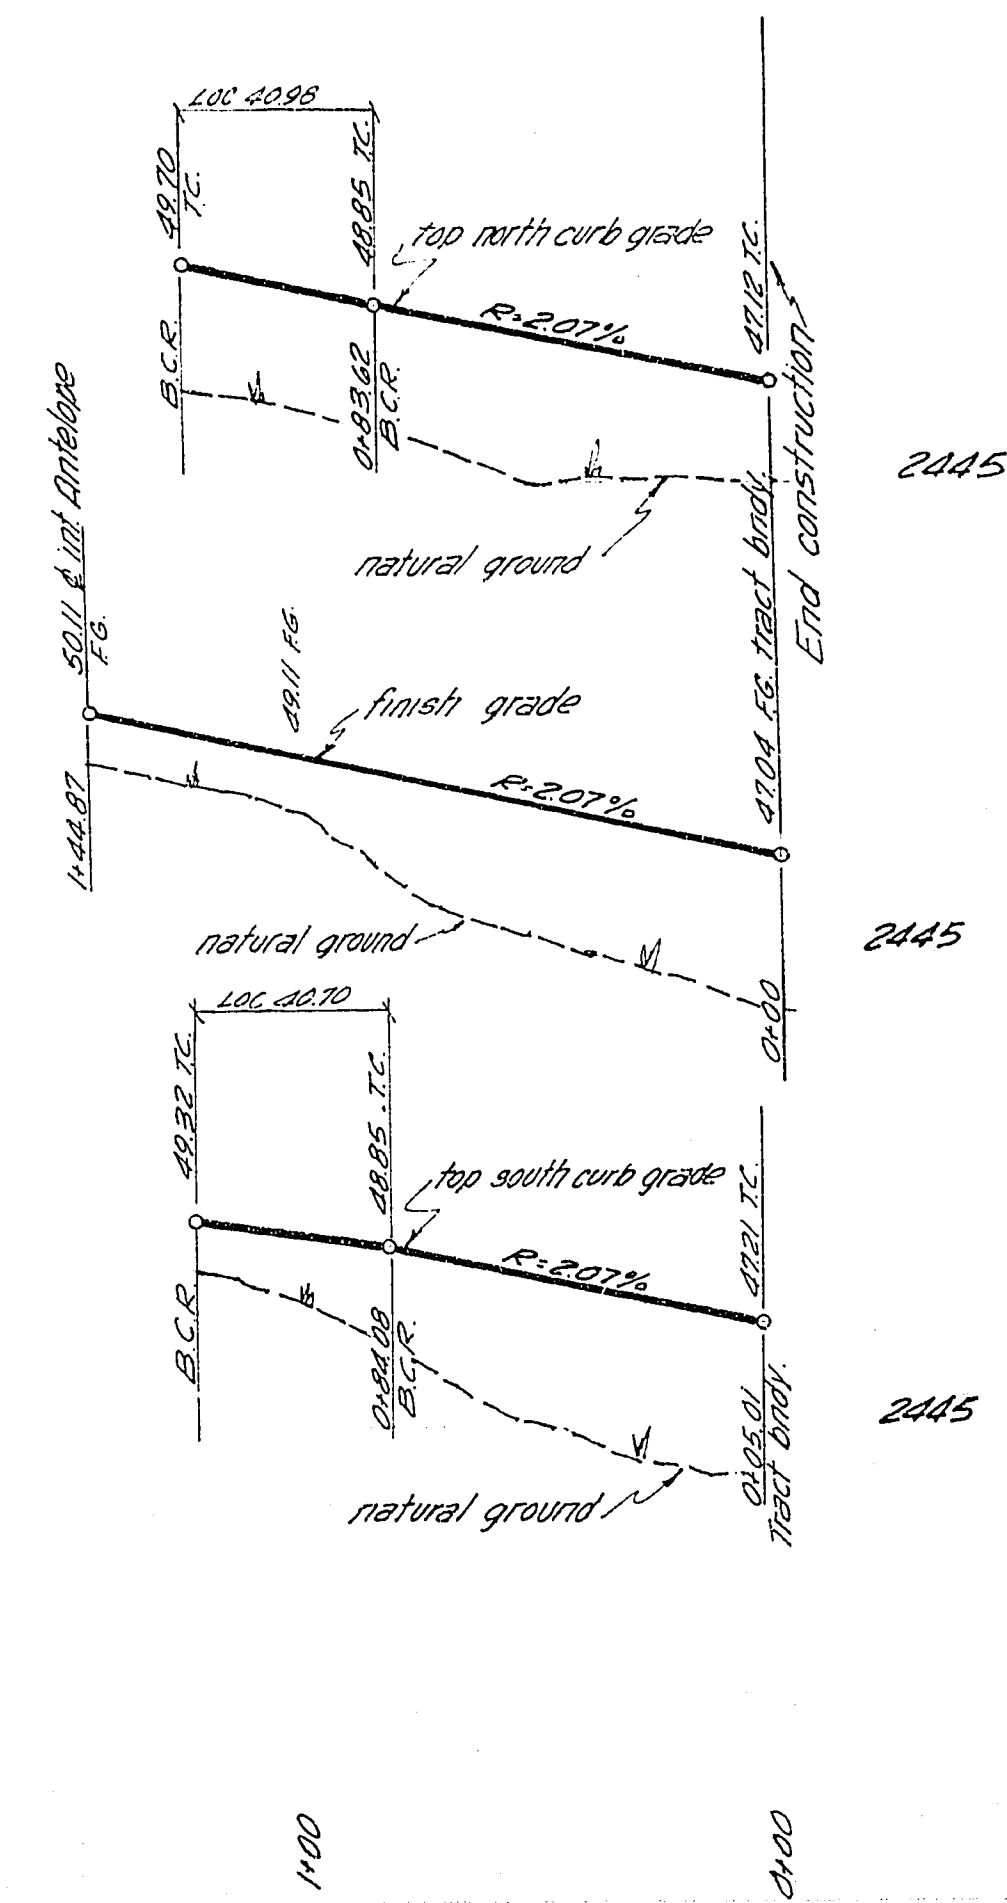
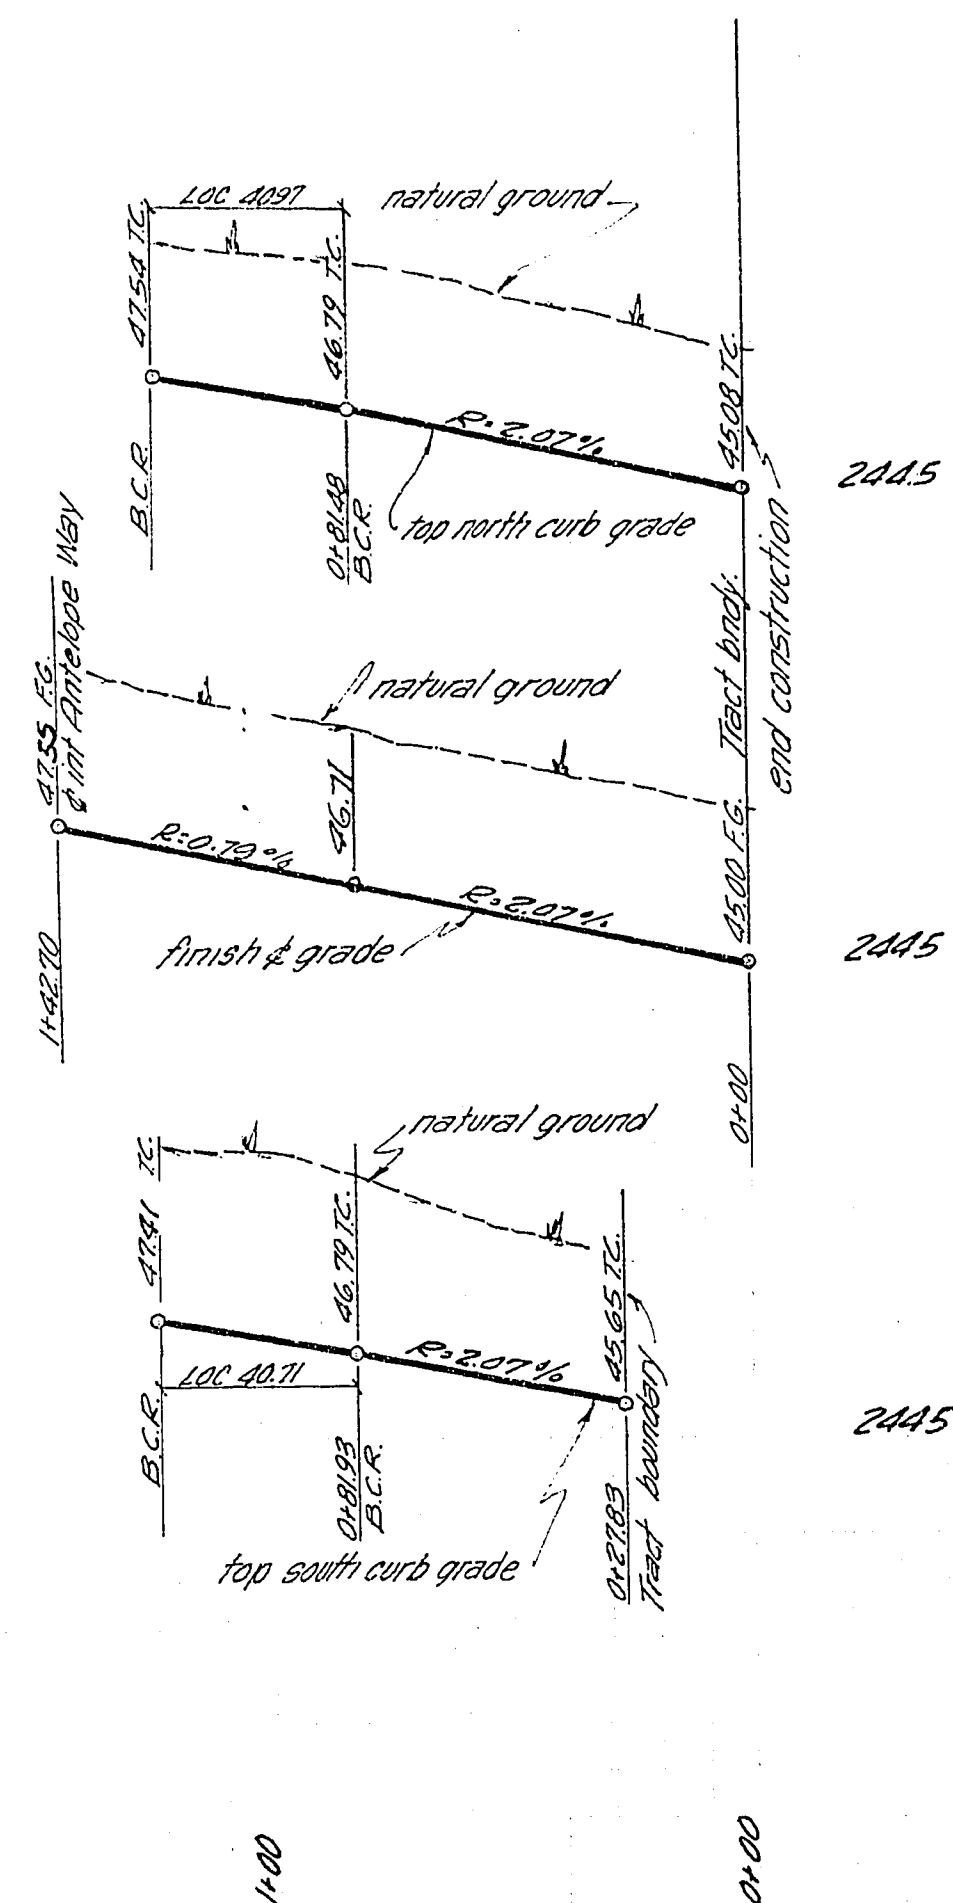


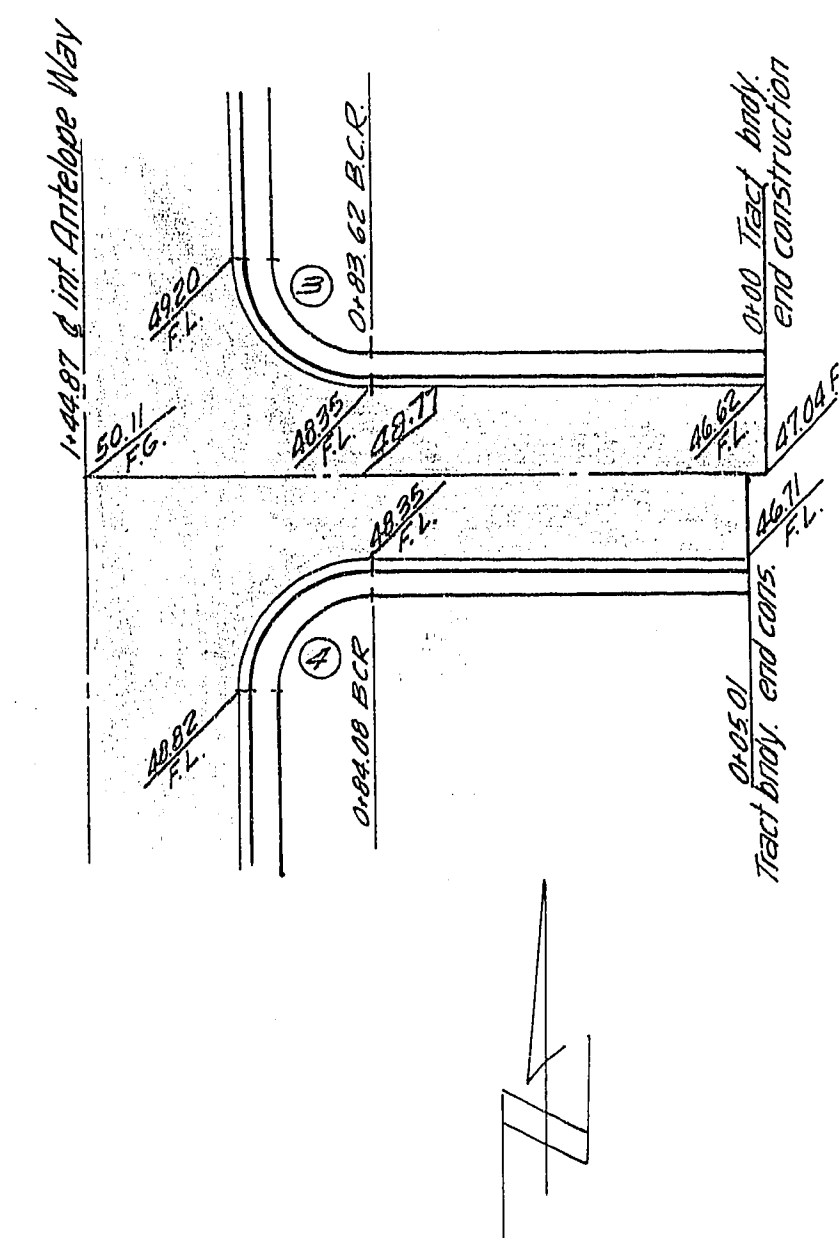

PEGGY DRIVE

VIENNA WAY

CURVE		DATA		
No.	Δ	BCR	L	T
1	30°16'59"	26.00	40.97	26.13
2	89°43'01"	26.00	40.71	25.87
3	30°18'33"	26.00	40.99	26.14
4	89°41'27"	26.00	40.70	25.86

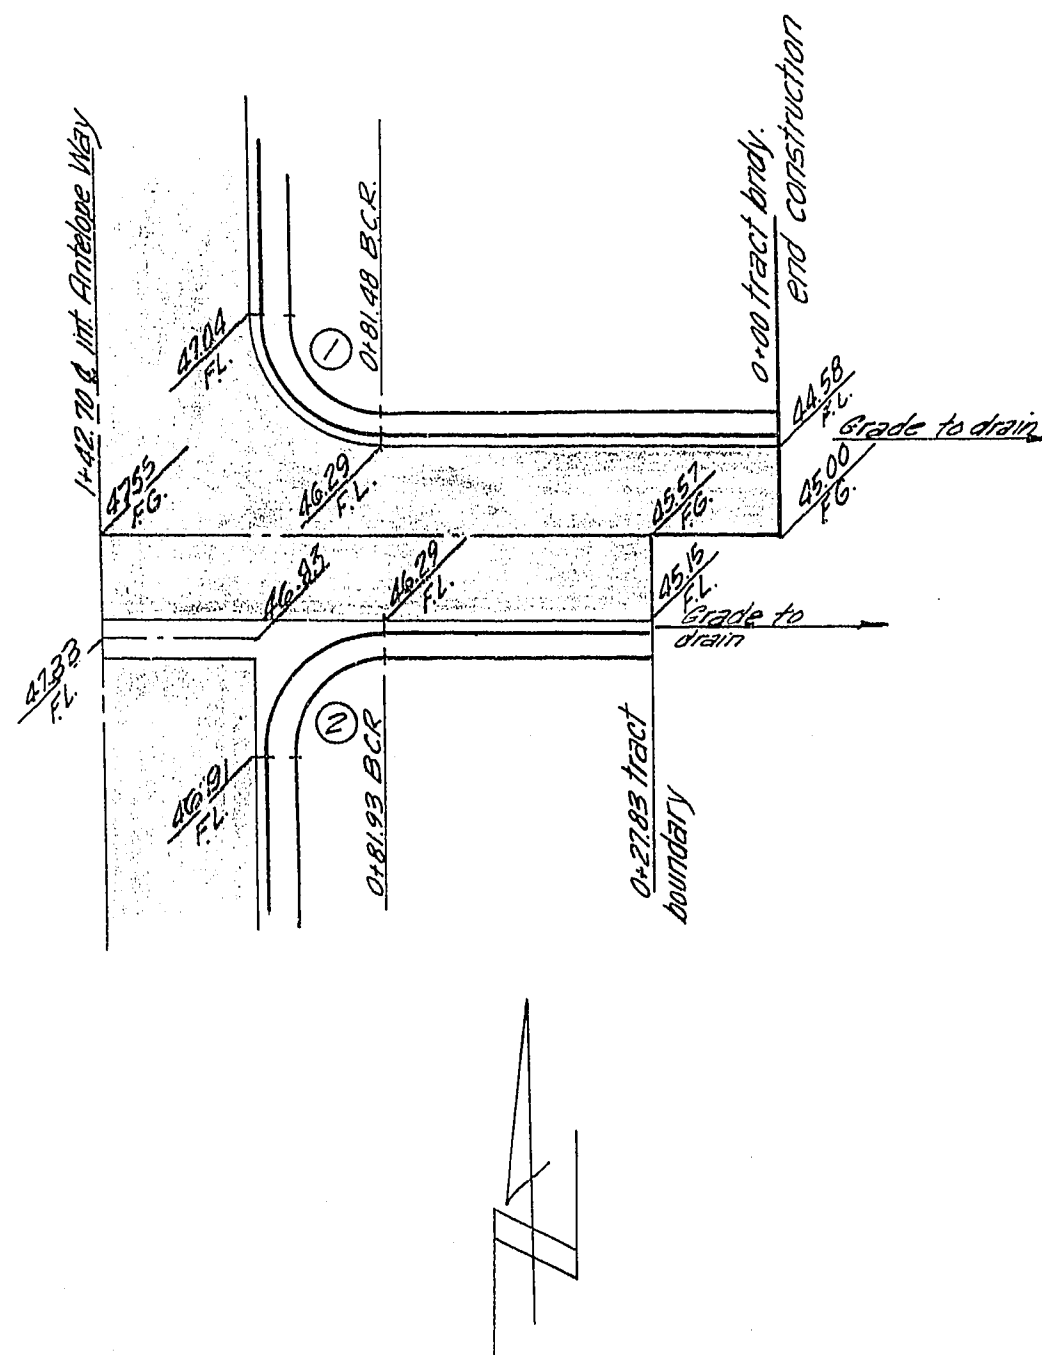

APPROVED BY:

[Signature] 6-4-69
Engineer, City of Las Vegas date

[Signature] 5-29-69
Field Engineer, City of Las Vegas date

VOORHEIS-TRINDLE CO. OF NEVADA
2209 Paradise Road Las Vegas, Nevada

STREET PLAN AND PROFILE, CHARLESTON
RAINBOW UNIT 9-D
VIENNA WAY, PEGGY DRIVE

Submitted by:
[Signature] 5/29/69
Victor G. Kramerbauer R.C.E. #1511 date

5
of 10