
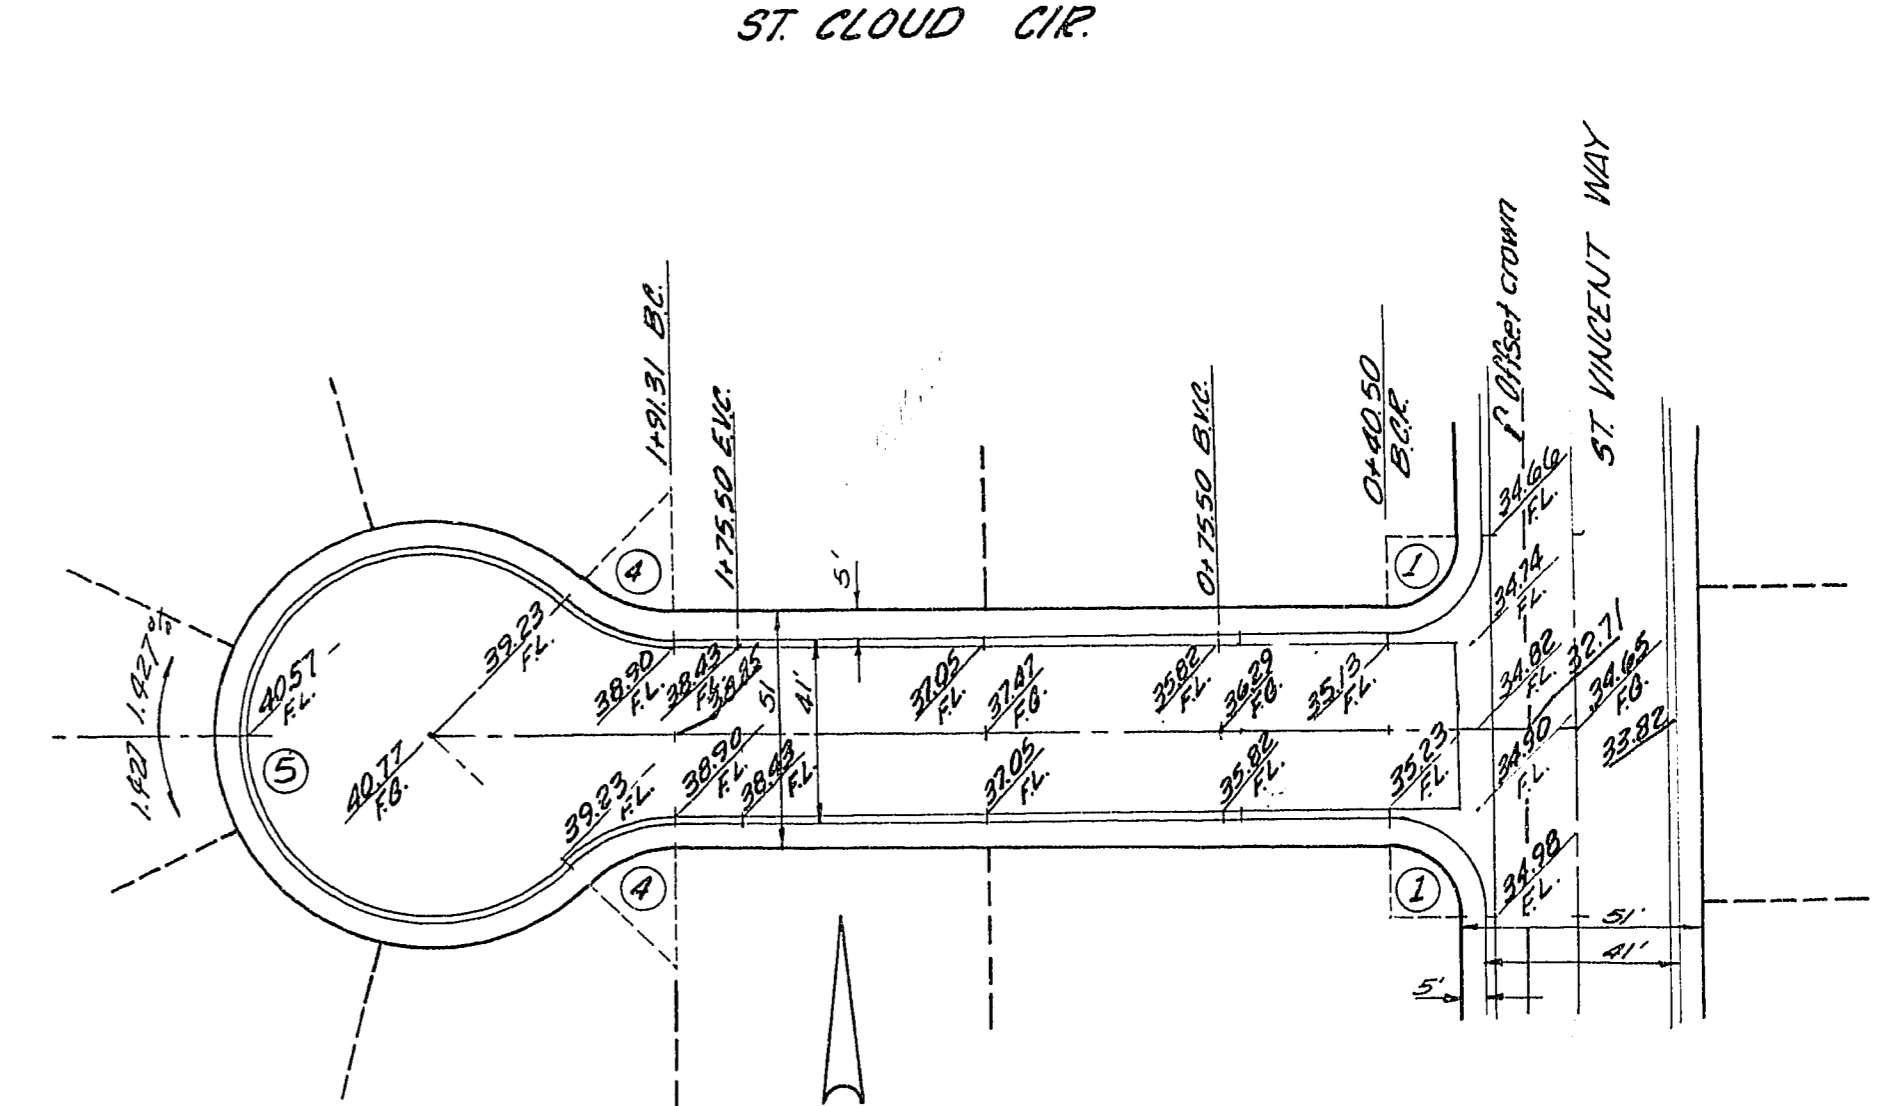
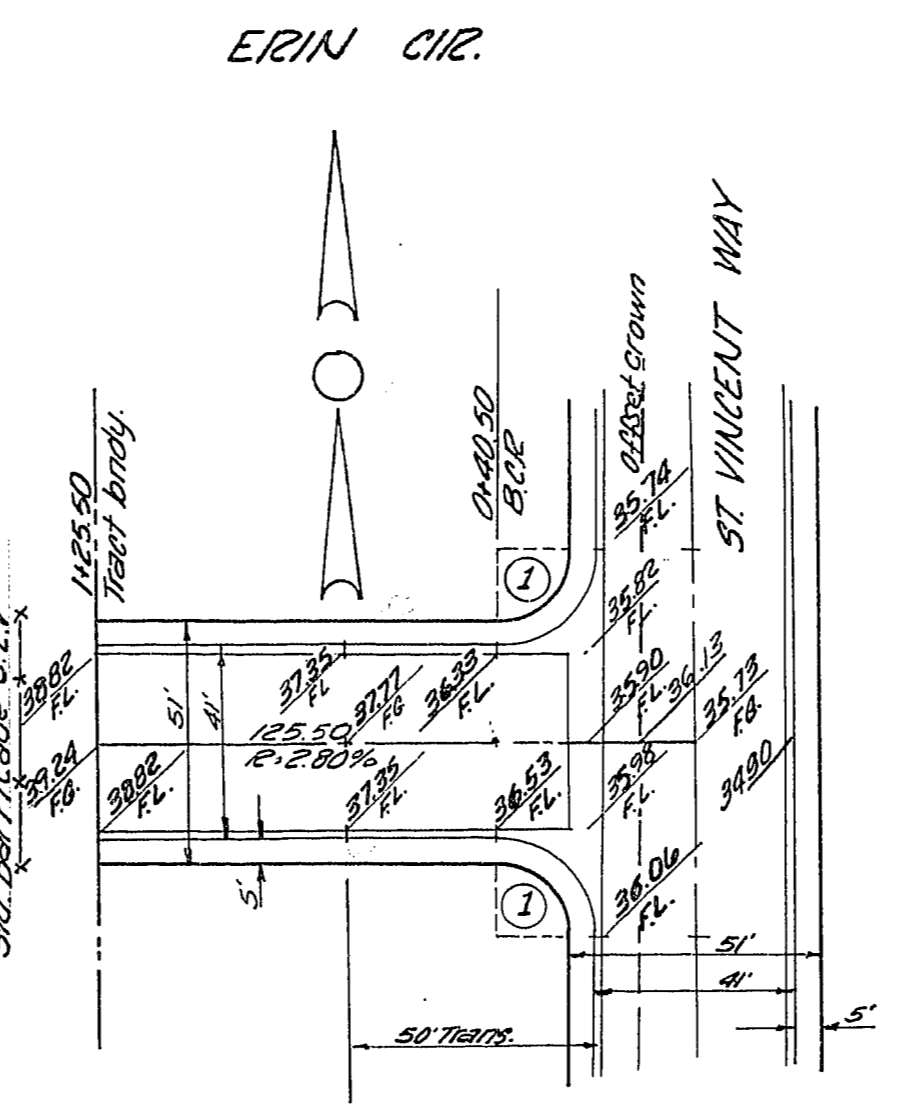
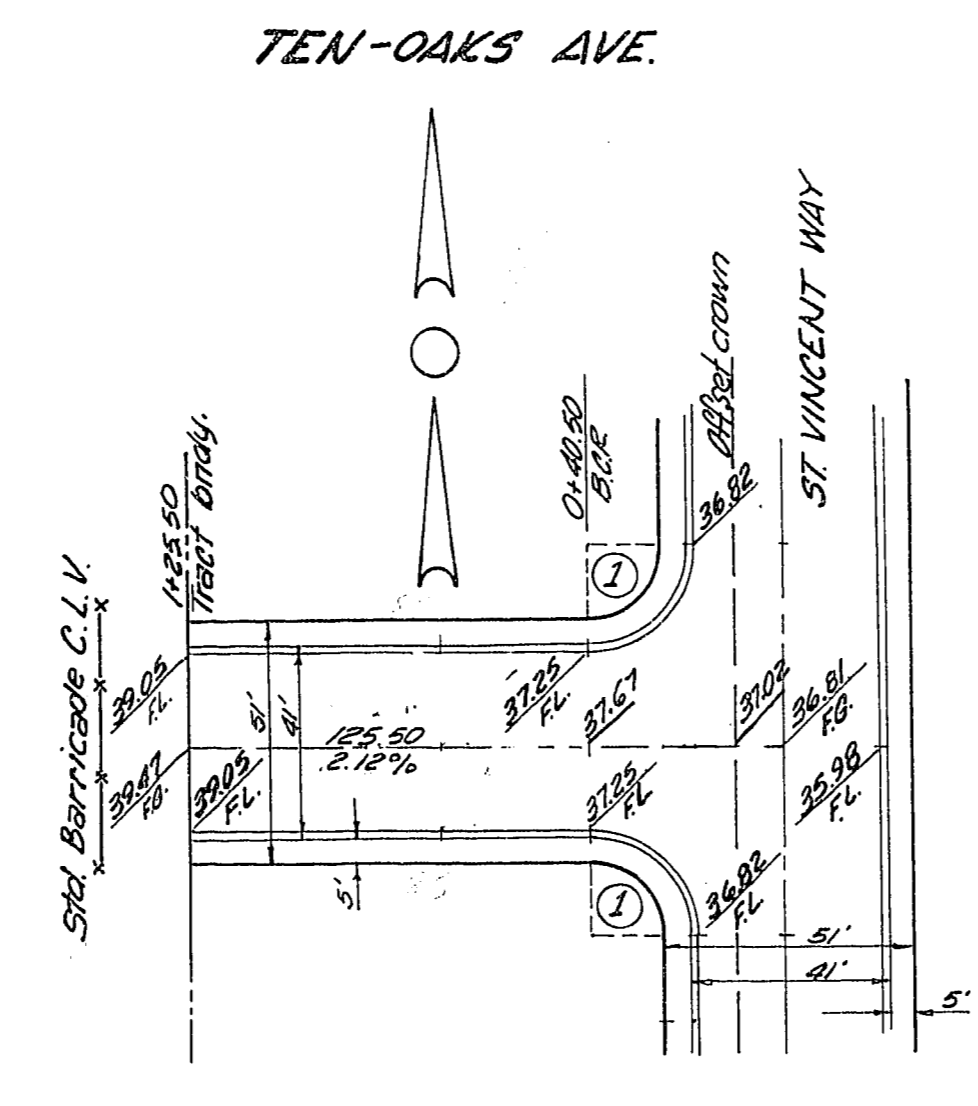


SCALE
Horizontal 1"=40'
Vertical 1"=4'

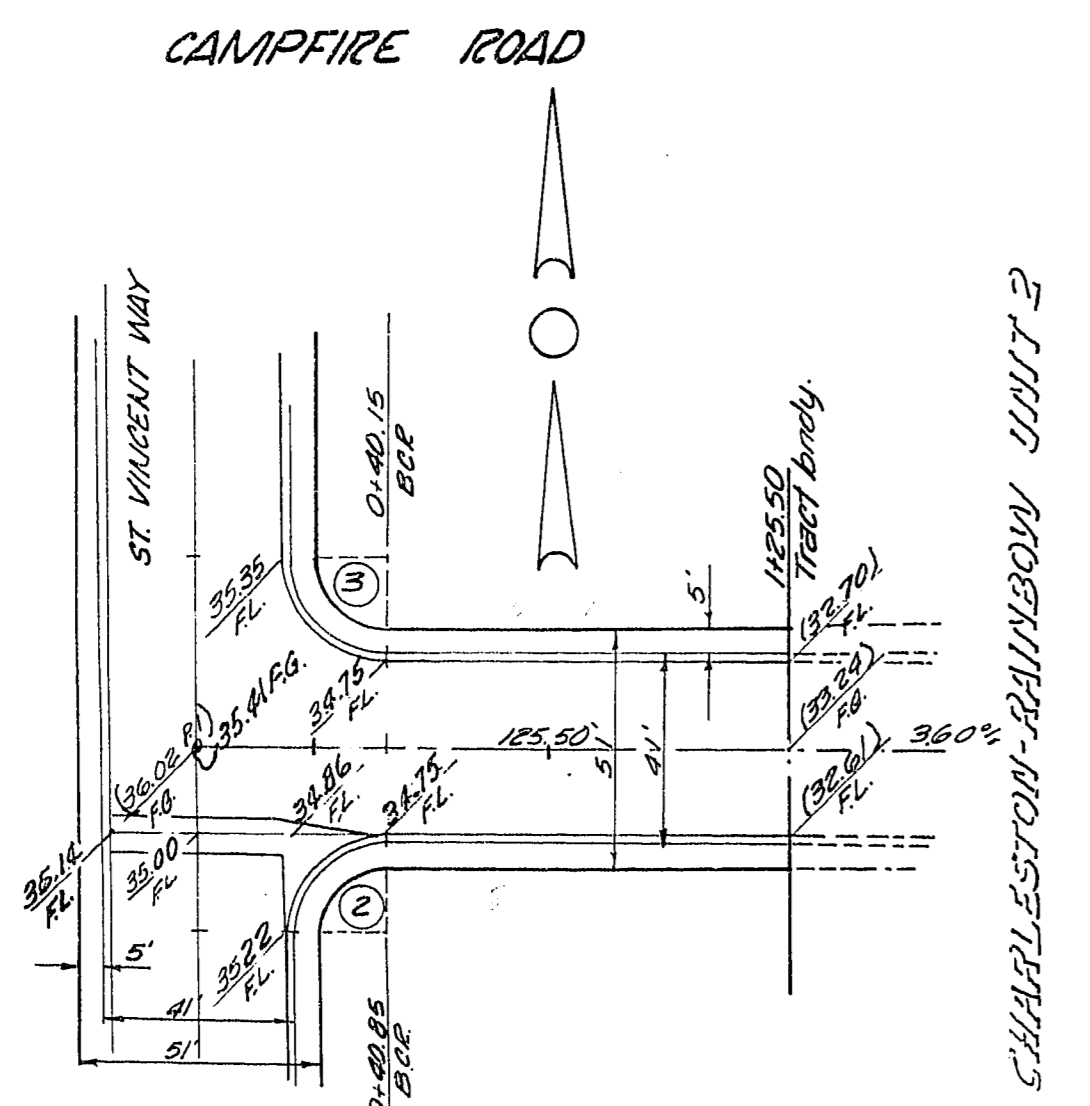

CURVE DATA

No	BCR	A	L	T
1	20.00	90°00'00"	31.42	20.00
2	20.00	89°30'01"	31.24	19.83
3	20.00	90°29'59"	31.59	20.17
4	30.00	44°14'57"	23.17	12.20
5	20.50	268°29'54"	189.79	0

SUBMITTED BY
Victor G. Kramerbauer 2/6/69
Victor G. Kramerbauer Nev. R.C.E. #1511 date

APPROVALS
[Signature] 6-4-69
Las Vegas City Engineer date

[Signature] 5-22-69
City of Las Vegas Field Engineer date

VOORHEIS-TRINDLE CO. OF NEVADA
2209 Paradise Road Las Vegas Nev.
STREET PLAN & PROFILE
CHARLESTON-RAINBOW
UNIT 9-C
CAMPFIRE ROAD, TEN-OAKS AVE,
ERIN CIR. & ST. VINCENT WAY

Sheet 3
of 10