
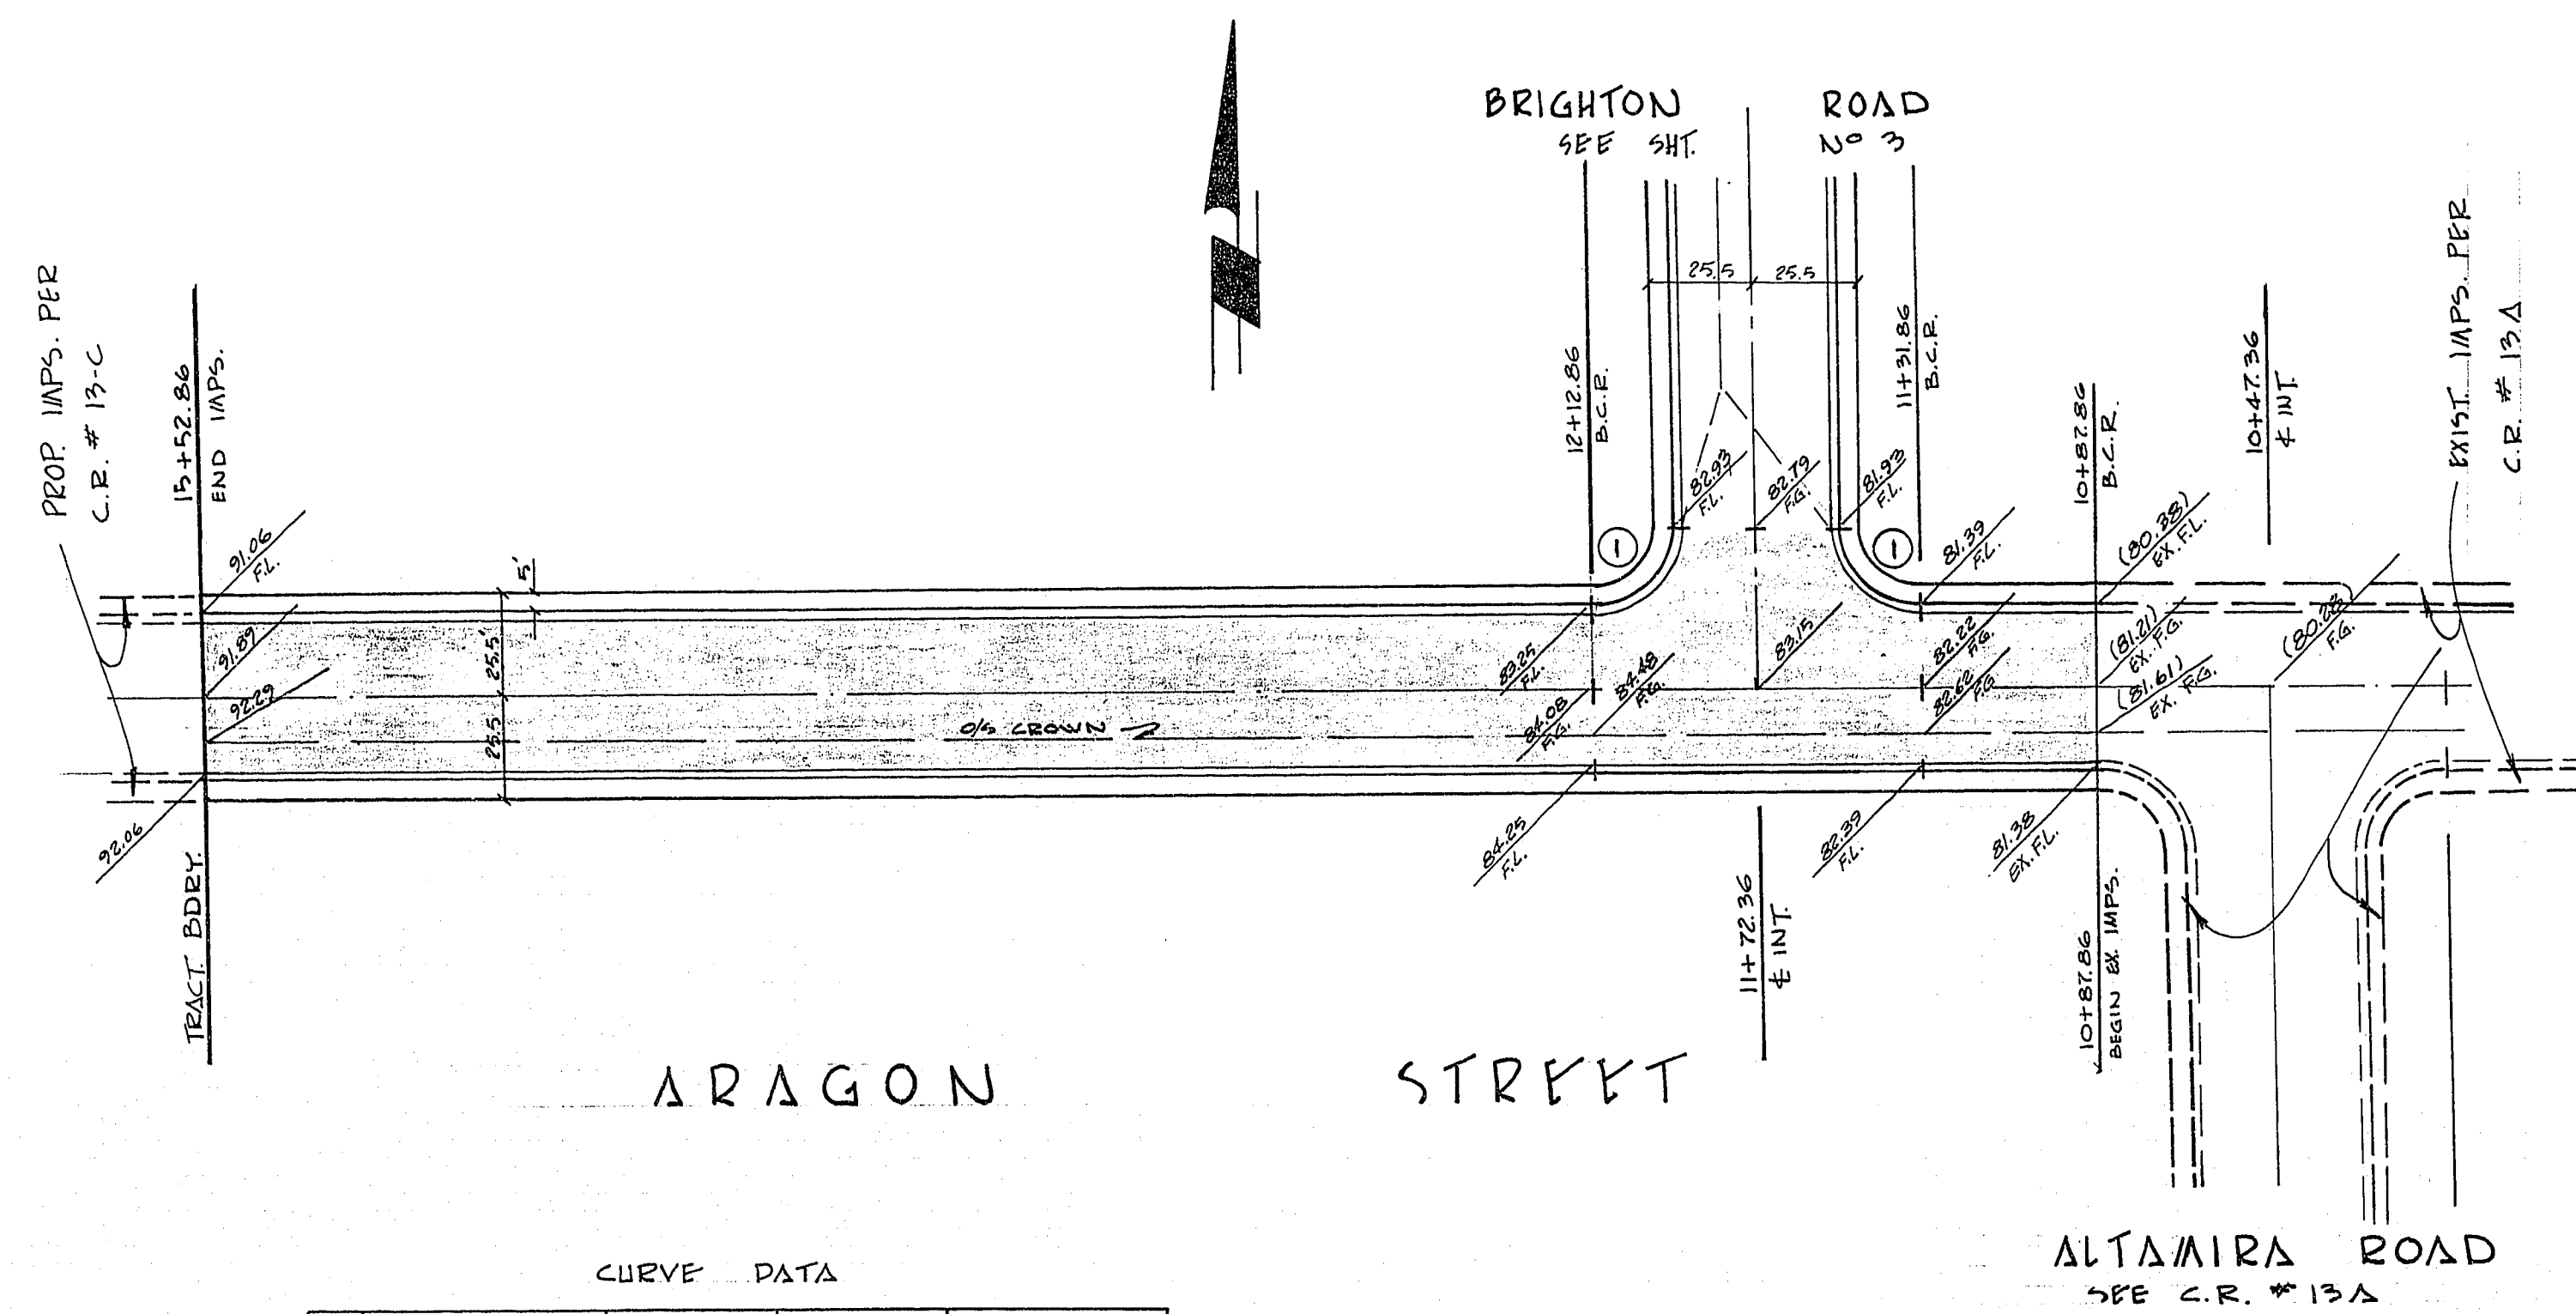


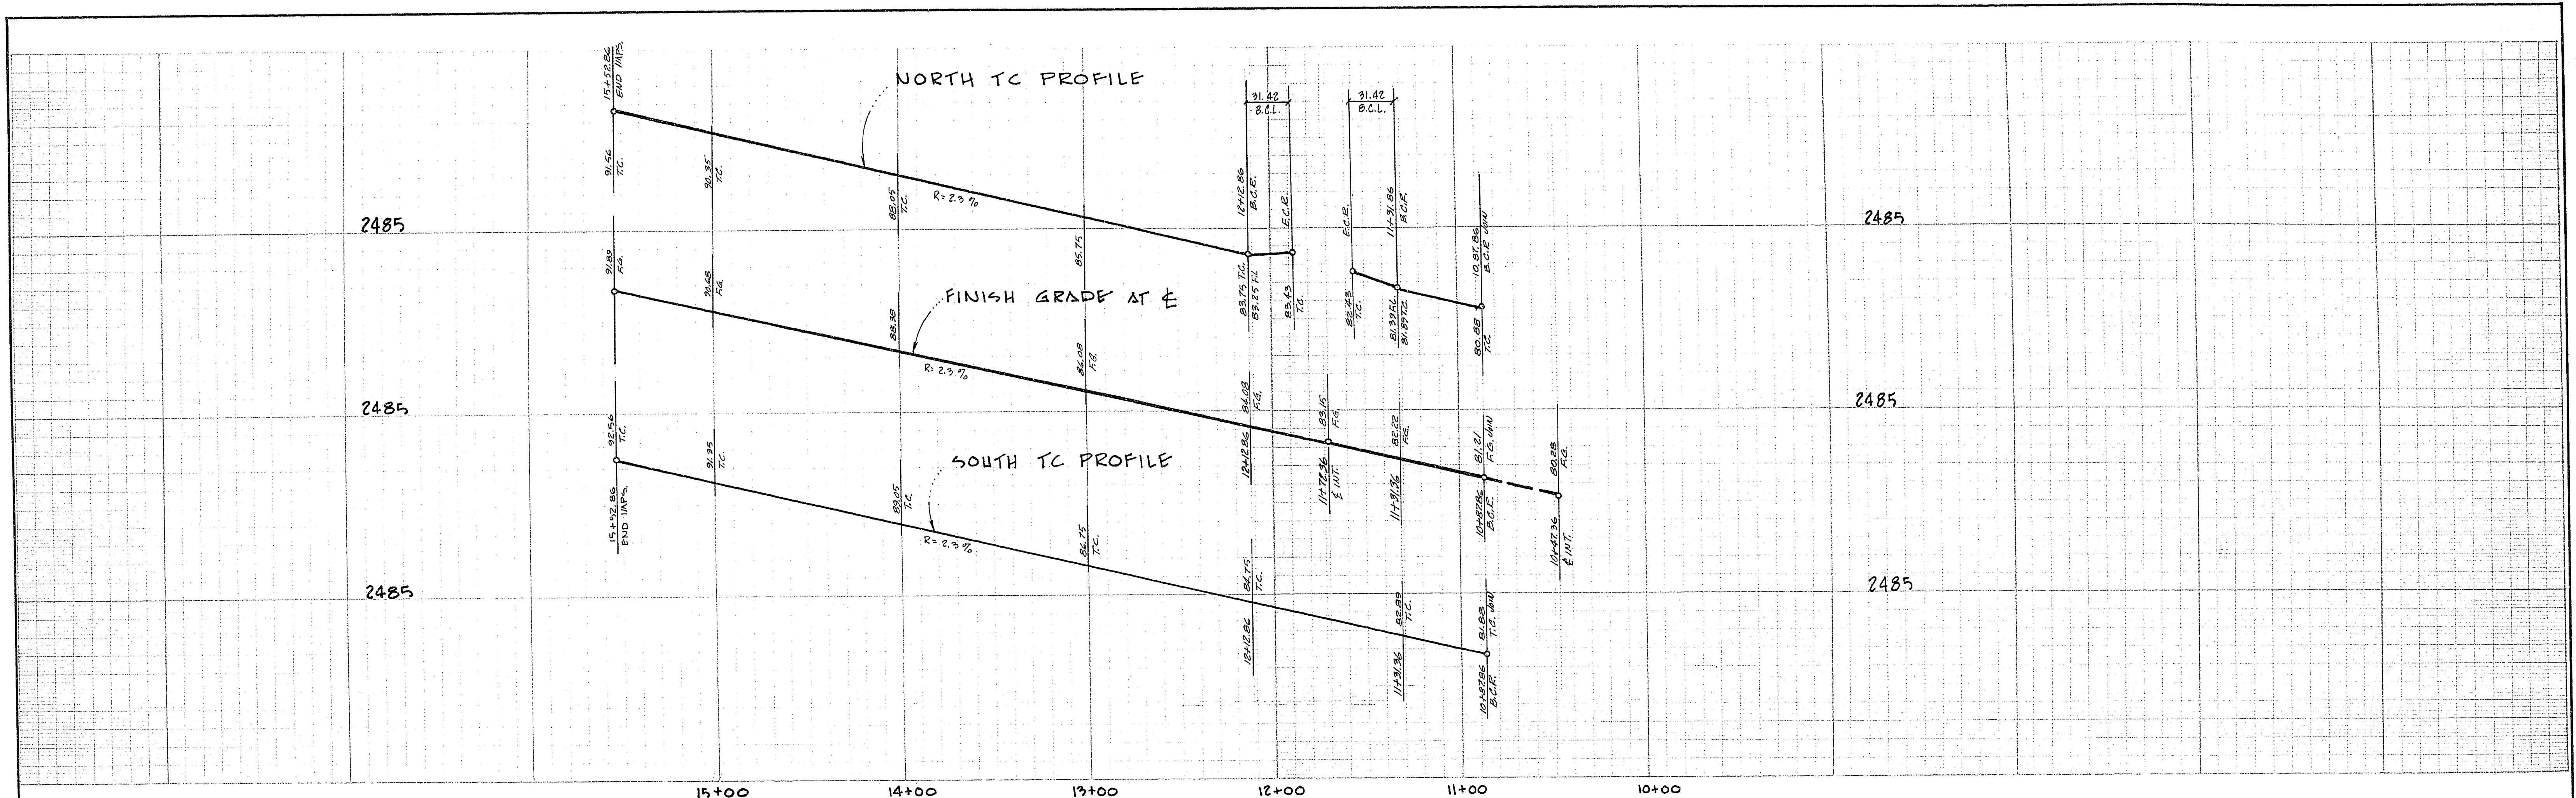

CURVE DATA				
No	Δ	R	L	T
1.	20° 00' 00"	20.00	31.42	20.00

APPROVALS:

[Signature] 3-6-73
LAS VEGAS CITY ENG. DATE

[Signature] 2-22-73
LAS VEGAS FIELD ENG. DATE

SUBMITTED BY:

[Signature] 12/4/72
CHARLEY R. JOHNSON R.P.E. # 3003 DATE

CONSULTING ENGINEERS & PLANNERS 2209 PARADISE ROAD, LAS VEGAS, NEVADA 89105 (702) 735-0227			
CHARLESTON RAINBOW UNIT NO 13B STREET PLAN & PROFILE ARAGON STREET			
SCALE:	WO. NO. 1066-13B	DATE 12/4/72	SHEET
HORIZ: 1"=40'	DES.	REV.	2
VERT: 1"=4'	CHK.	REV.	10