
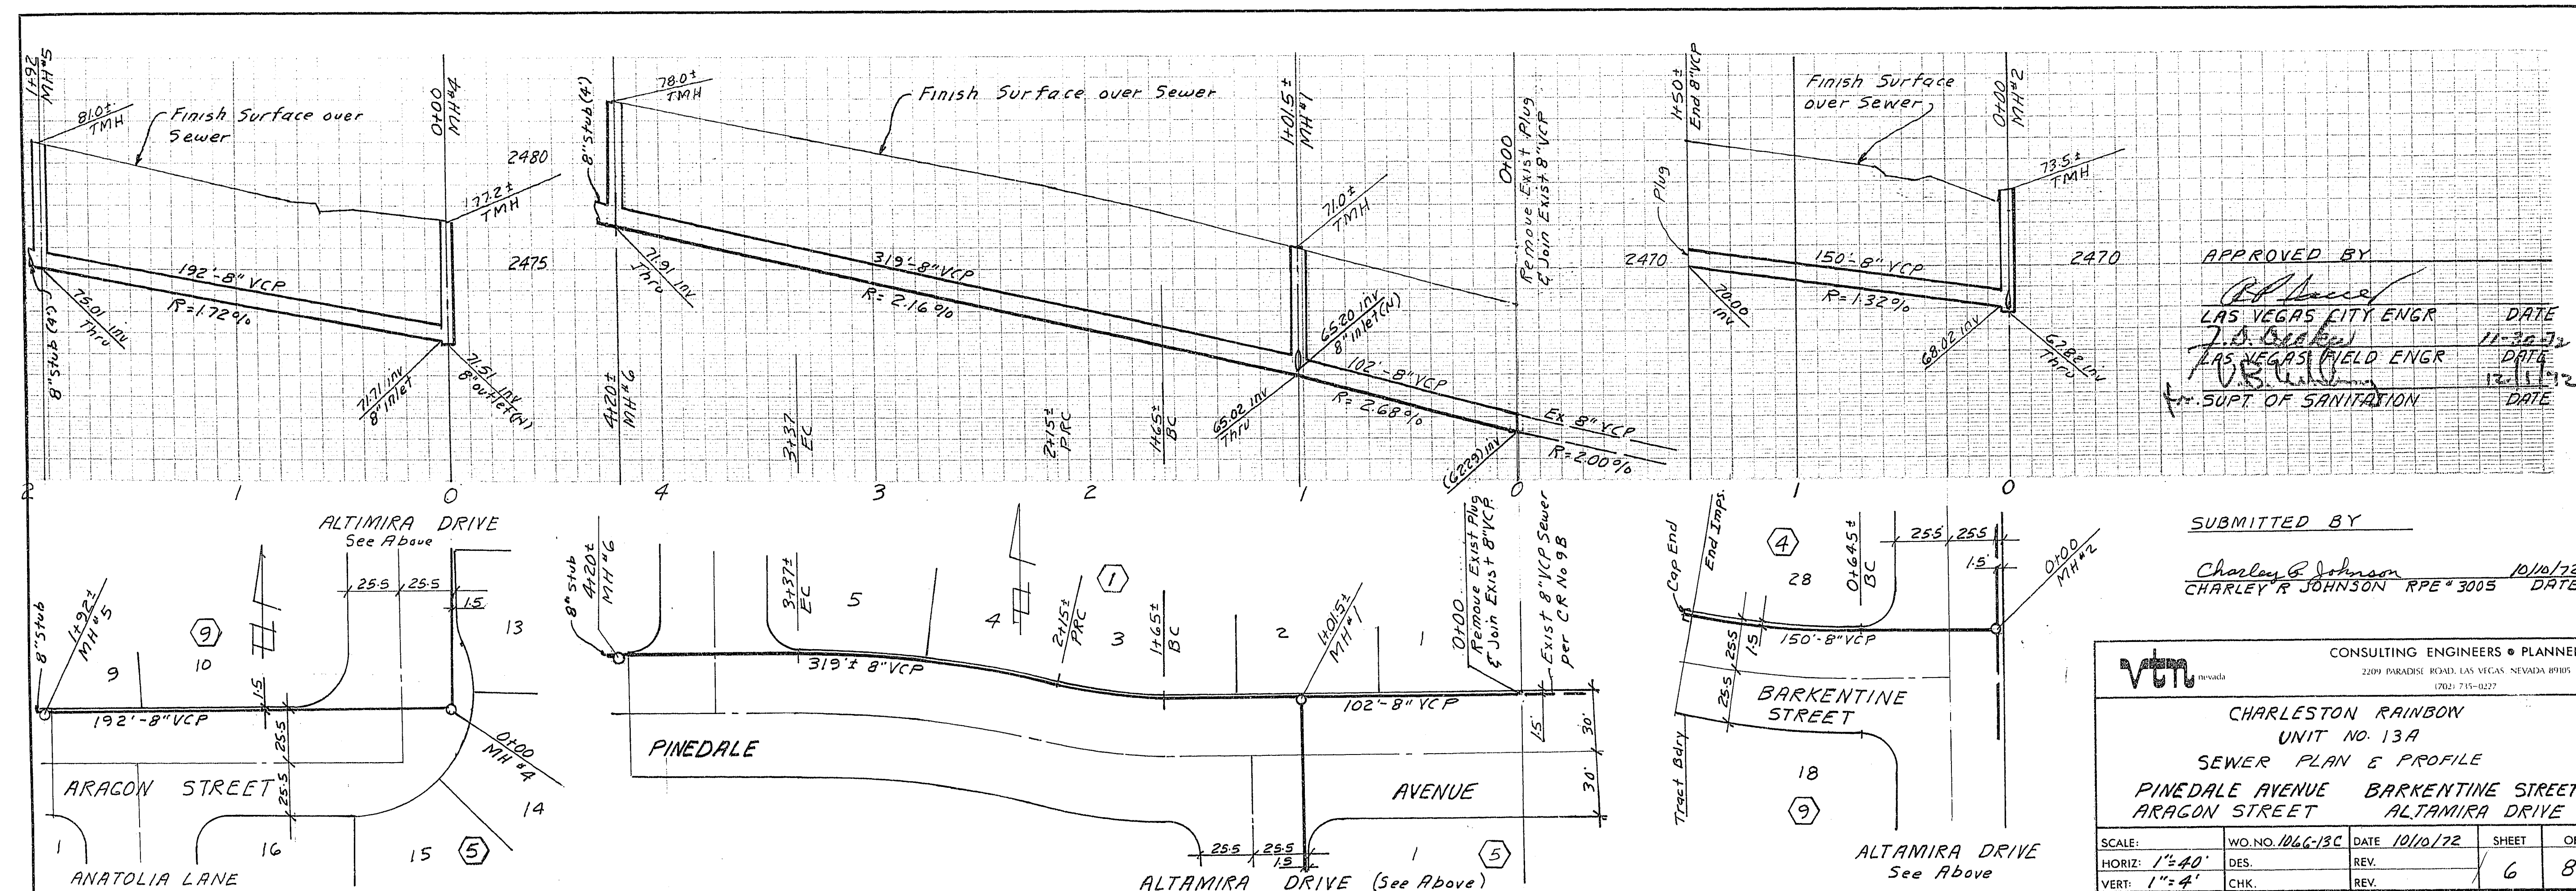


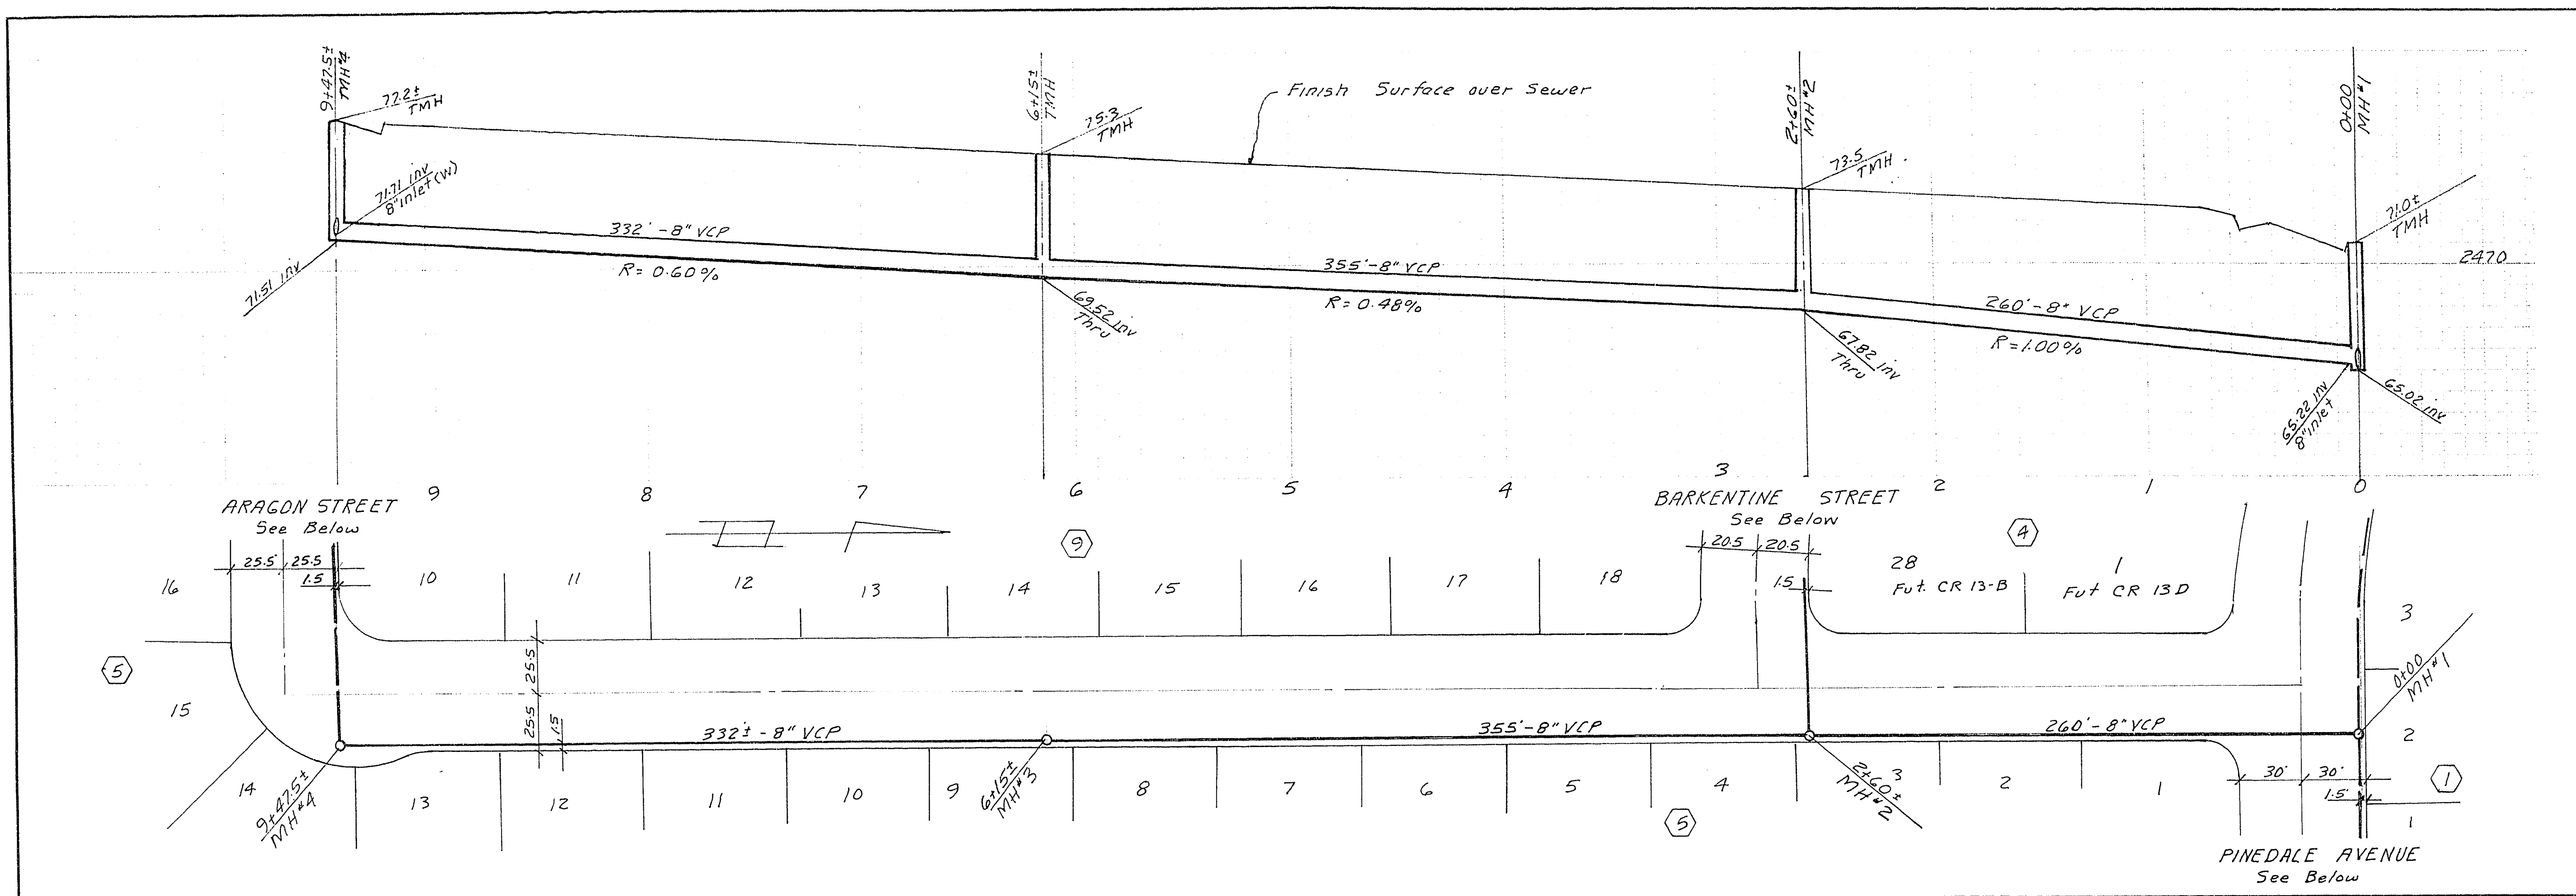

APPROVED BY

[Signature]
LAS VEGAS CITY ENGR
DATE 11-30-72

[Signature]
LAS VEGAS FIELD ENGR
DATE 12-11-72

SUPT. OF SANITATION

SUBMITTED BY

[Signature]
CHARLEY R. JOHNSON RPE # 3003
DATE 10/10/72

CONSULTING ENGINEERS • PLANNERS

2891 PARADISE ROAD, LAS VEGAS, NEVADA 89103
(702) 735-0277

CHARLESTON RAINBOW
UNIT NO. 13A
SEWER PLAN & PROFILE
PINEDALE AVENUE BARKENTINE STREET
ARAGON STREET ALTAMIRA DRIVE

SCALE:	WO. NO. 1066-13C	DATE 10/10/72	SHEET	OF
HORIZ: 1"=40'	DES.	REV.	6	8
VERT: 1"=4'	CHK.	REV.		