

APPROVED BY:

CITY SANITATION SUPT.	DATE
AS VEHAD CITY ENGR.	DATE
AS VEHAD FIELD ENGR.	DATE

SUBMITTED BY:


Charles R. Johnson
 CHARLES R. JOHNSON R.P.E.#9005 G-20-73 DATE

VOT CONSULTING ENGINEERS • PLANNERS

**CHARLESTON RAINBOW
 UNIT 11C
 SEWER PLAN & PROFILE**

MICHAEL COLLINS PLACE

SCALE	NO. 1100-11C	DATE	SHEET	OF
HORIZ 1"=40'	DES	6-20-73	6	9
VERT 1"=4'	CHK			

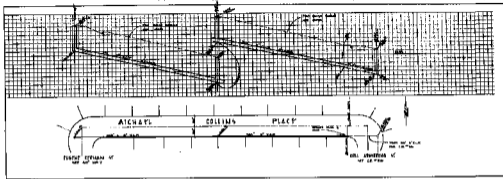

DESIGNED BY:

[Signature]

VPI.		DATE: 10/10/50	
DESCRIPTION		TUNNEL	
STAKE PLAN & PROFILE		SCALE: 1" = 10'	
NO.	DATE	BY	CHK'D
1	10/10/50	[Signature]	[Signature]