


CURVE DATA

NO	Δ	R.	L.	T.
1	90° 00' 00"	20.00	31.42	20.00
2	25° 16' 36"	30.00	19.24	6.73
3	51° 11' 28"	64.00	57.18	
4	89° 30' 19"	64.00	39.98	
5	90° 08' 35"	30.00	47.20	30.07
6	90° 08' 35"	55.00	84.59	59.13
7	90° 05' 27"	26.00	40.88	26.04
8	89° 54' 33"	26.00	40.80	25.96

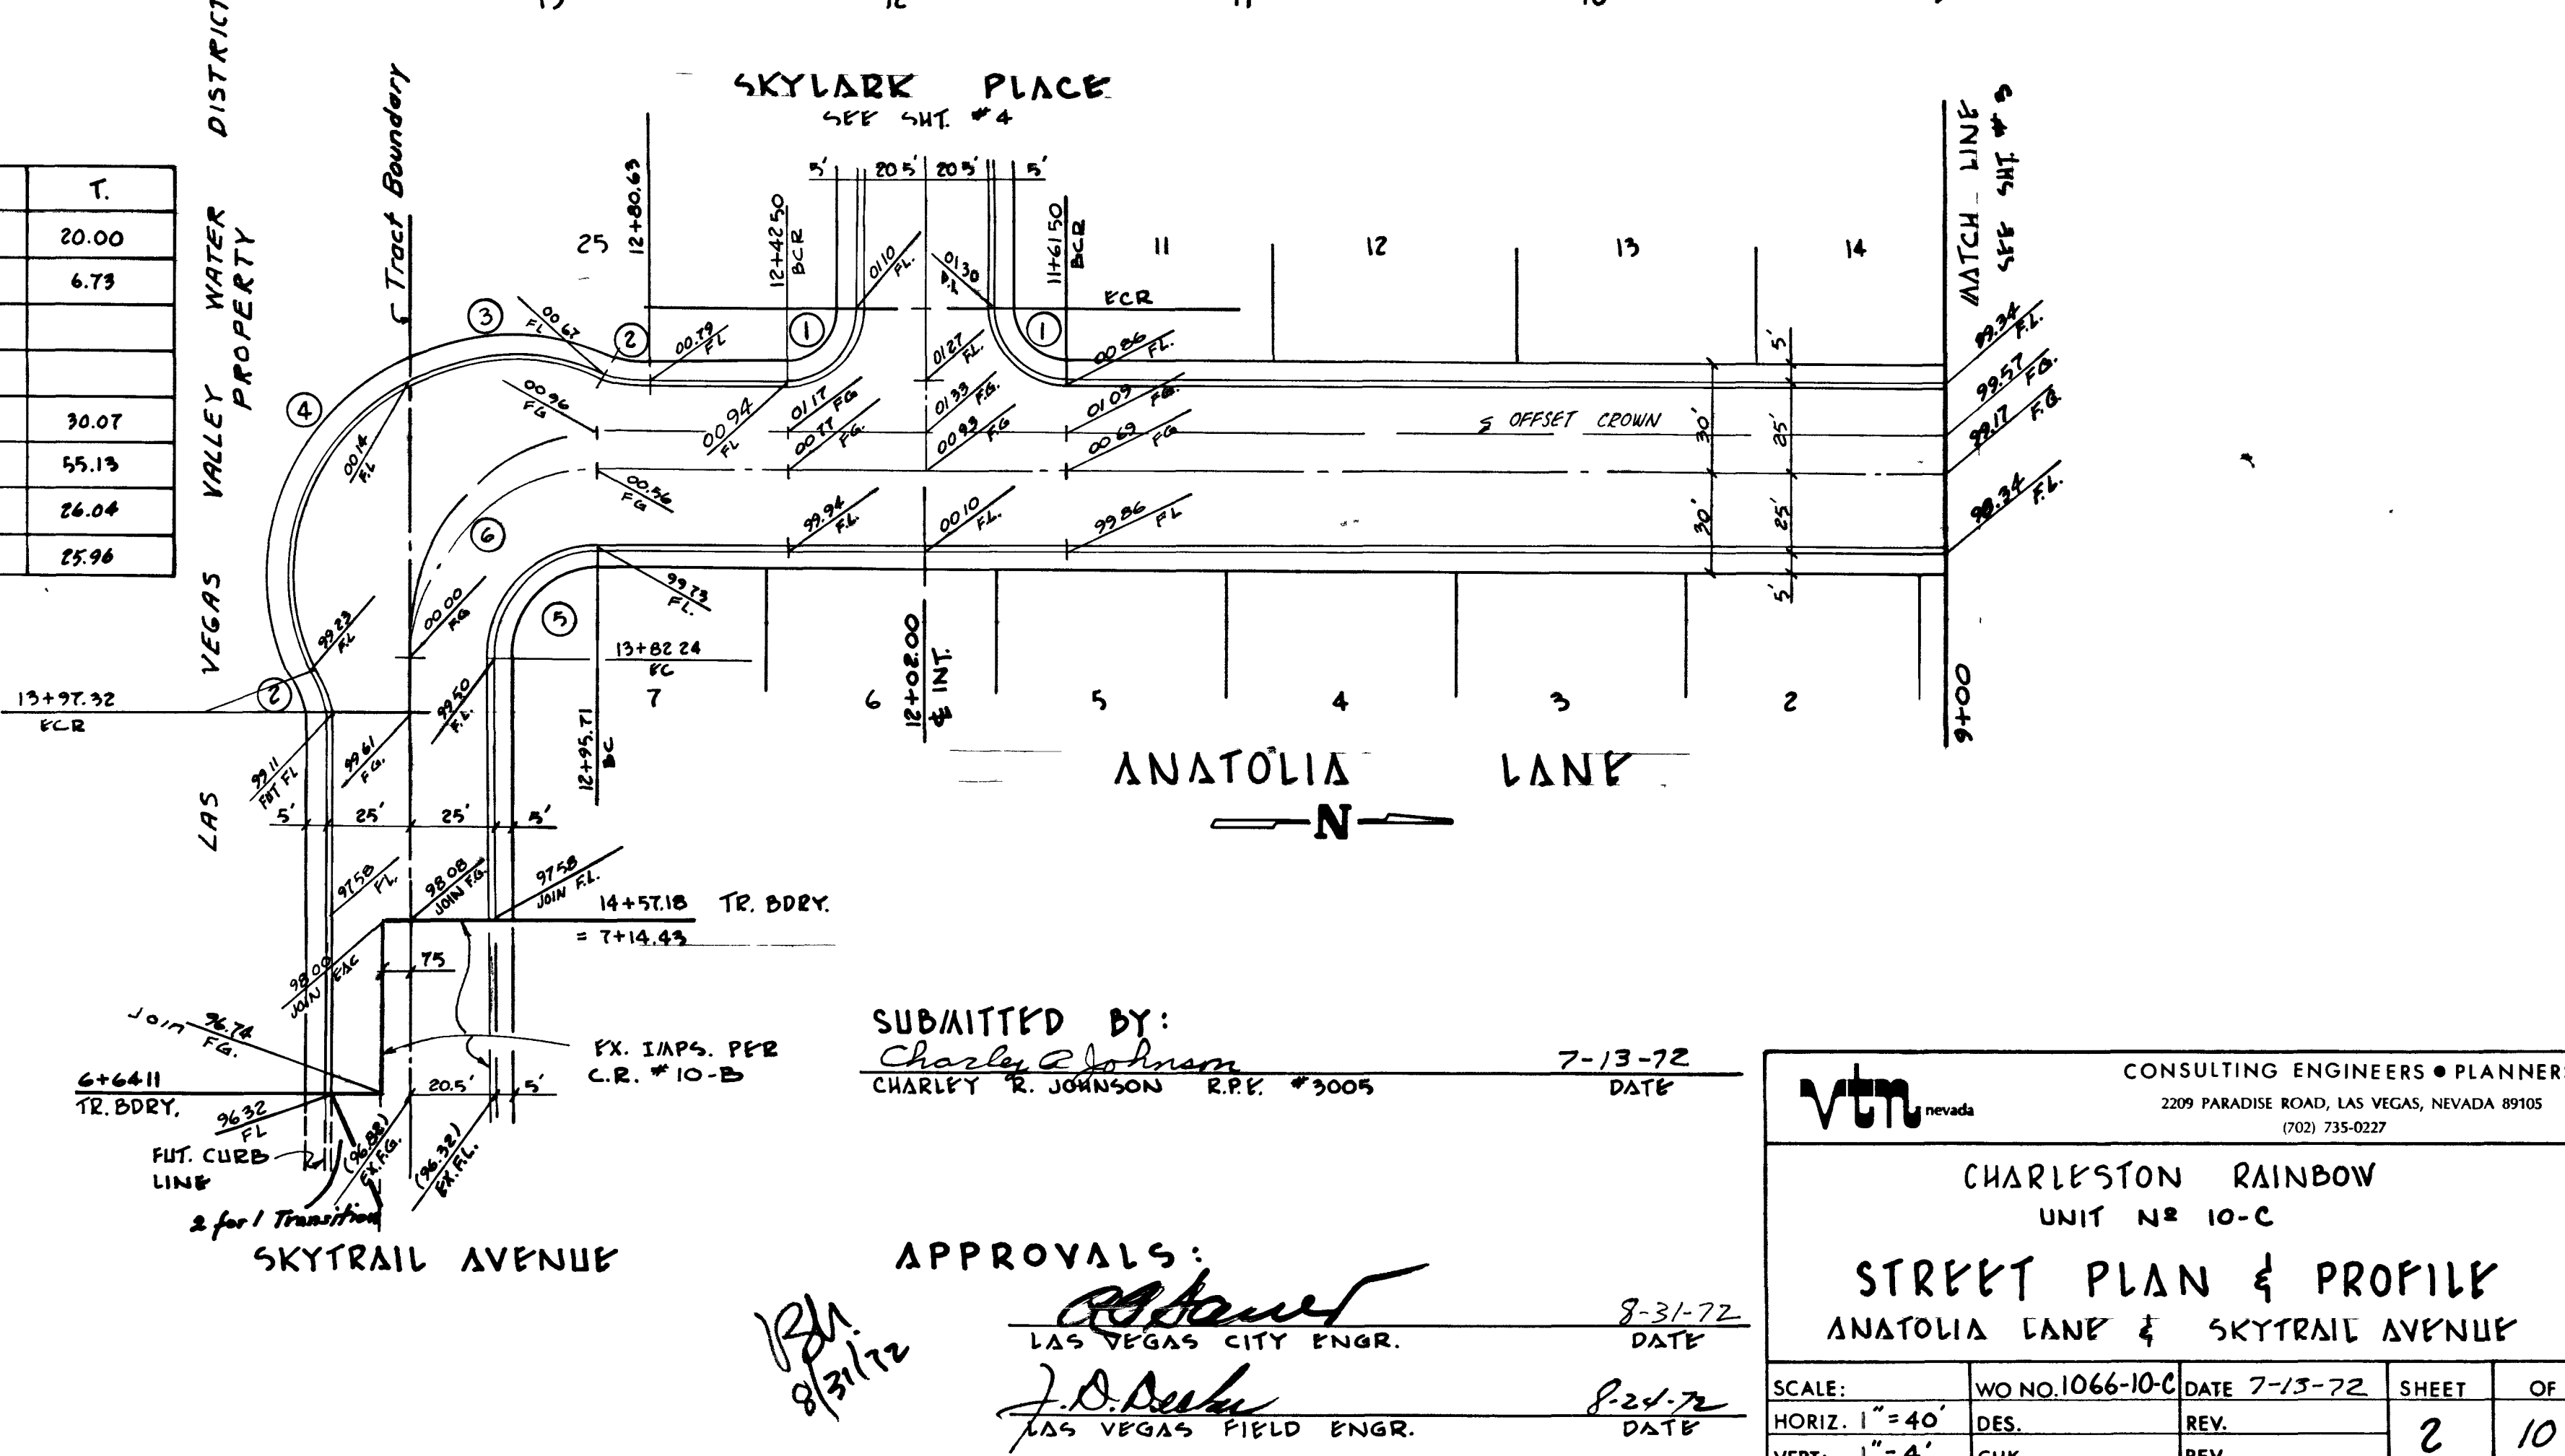

SUBMITTED BY:
Charles R. Johnson
 CHARLEY R. JOHNSON R.P.E. #3005
 7-13-72 DATE



APPROVALS:
[Signature] 8-31-72 DATE
 LAS VEGAS CITY ENGR.
[Signature] 8-21-72 DATE
 LAS VEGAS FIELD ENGR.

CONSULTING ENGINEERS & PLANNERS
 2209 PARADISE ROAD, LAS VEGAS, NEVADA 89105
 (702) 735-0227

CHARLESTON RAINBOW
 UNIT # 10-C
STREET PLAN & PROFILE
 ANATOLIA LANE & SKYTRAIL AVENUE


SCALE:	WO NO. 1066-10-C	DATE 7-13-72	SHEET	OF
HORIZ. 1" = 40'	DES.	REV.	2	10
VERT. 1" = 4'	CHK.	REV.		

3137 107 y-1055-10c

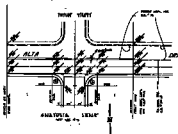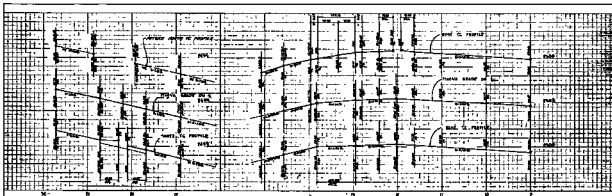


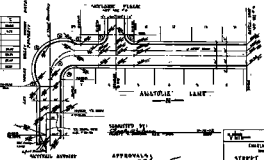



