
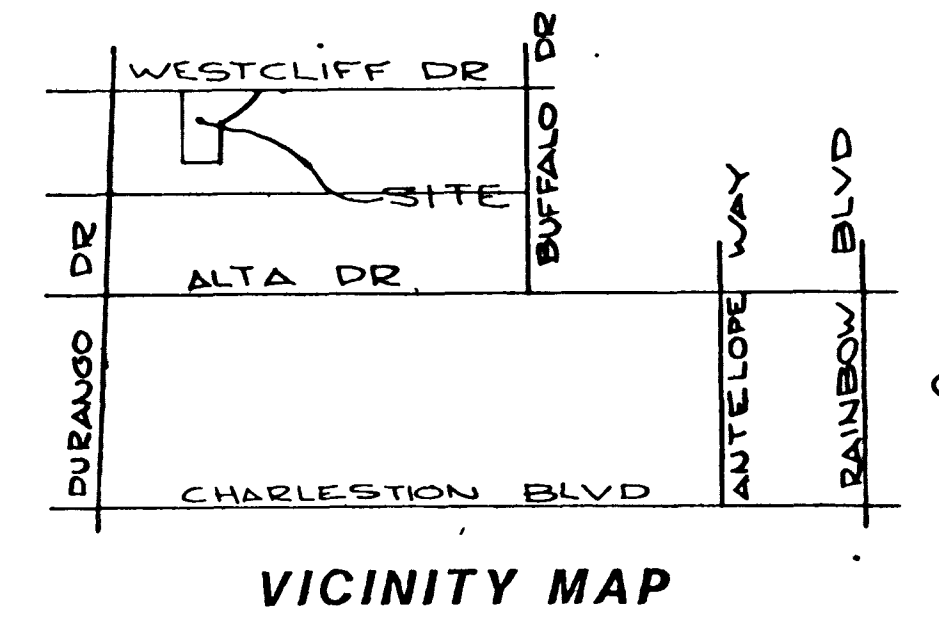


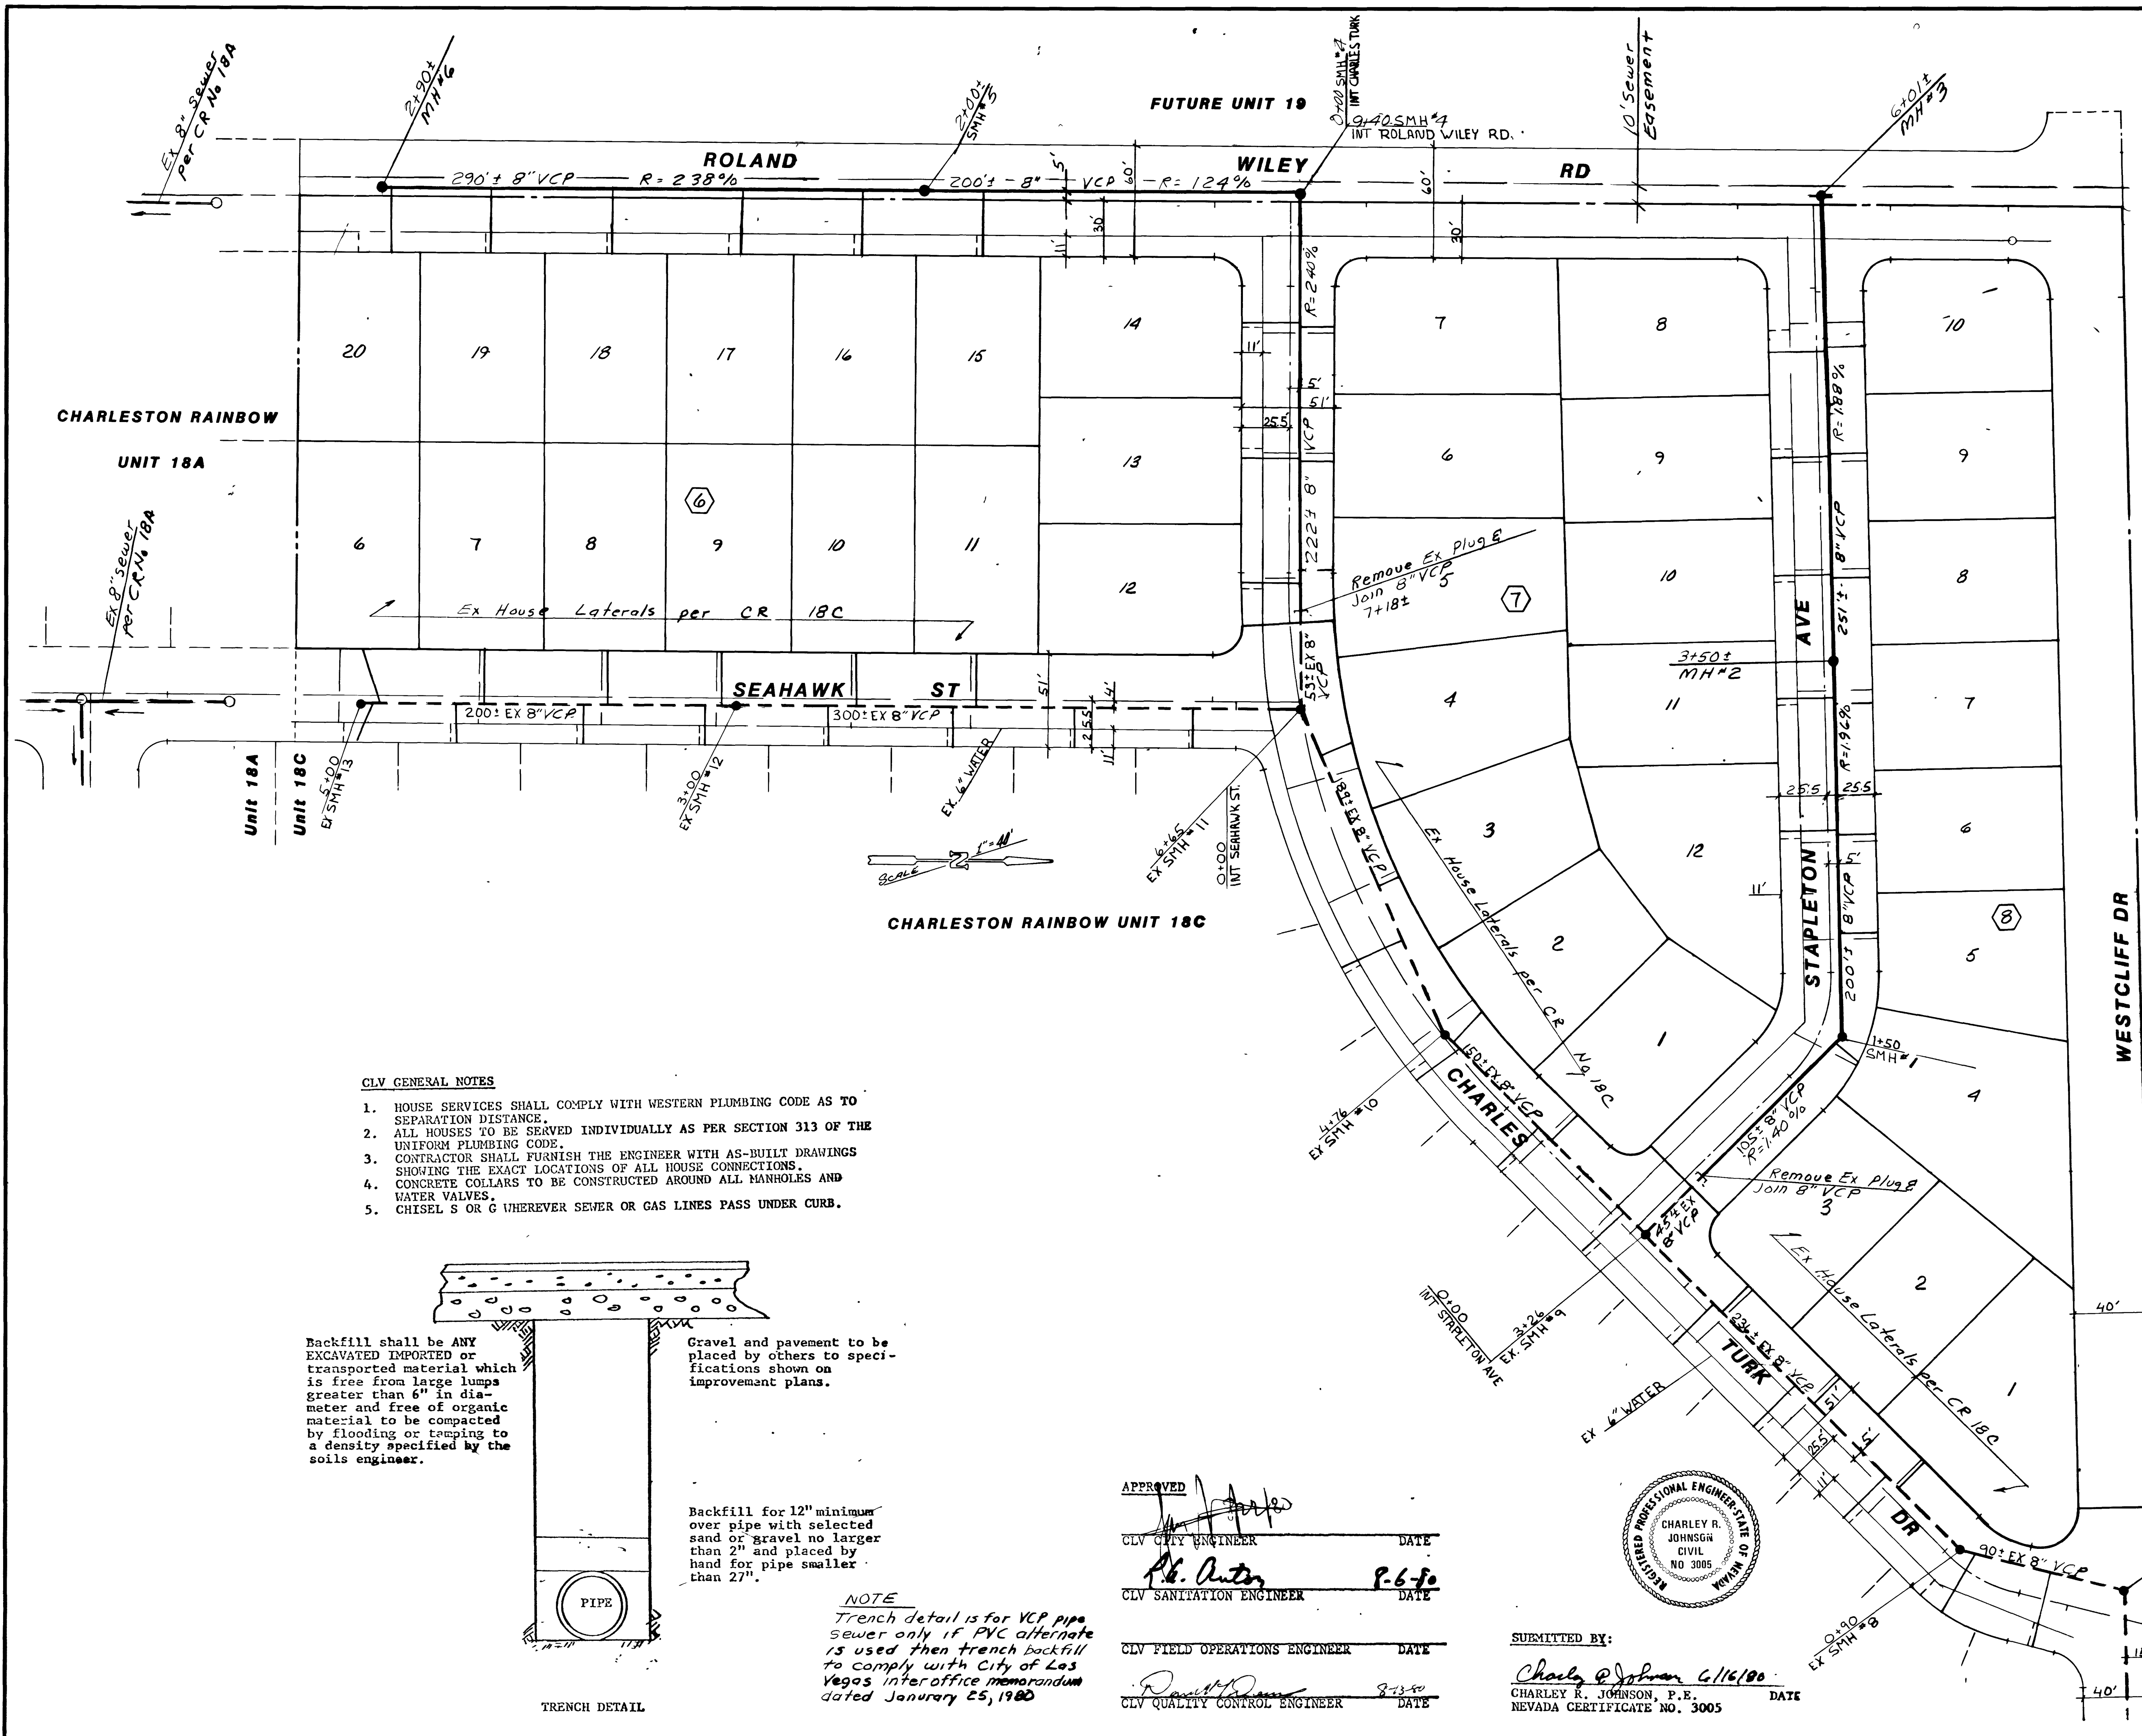

UNDEVELOPED

QUANTITY ESTIMATE & LEGEND

Std Sewer Manhole	6 Ea
8" VCP Mainline	1268 Ea
8"x4" Wye	24 Ea
4" VCP House Lateral	599 Lf

CONSULTING ENGINEERS & PLANNERS		DATE 6/16/80		SHEET 5	
CHARLESTON RAINBOW UNIT 18A		REV		REV	
MASTER SEWER PLAN		CHK		REV	
SCALE 1"=40'		DES		REV	
HORIZ		CHK		REV	
VERT		CHK		REV	

