


No	Δ	Rad	Length	Tan
1	91-11-02	20	31.83	20.42
2	88-48-58	20	31.00	19.59
5	91-04-28	20	31.79	20.38
6	88-55-32	20	31.04	19.63

APPROVED
 CLV CITY ENGINEER DATE
 CLV FIELD OPERATIONS ENGINEER DATE
 CLV QUALITY CONTROL ENGINEER DATE




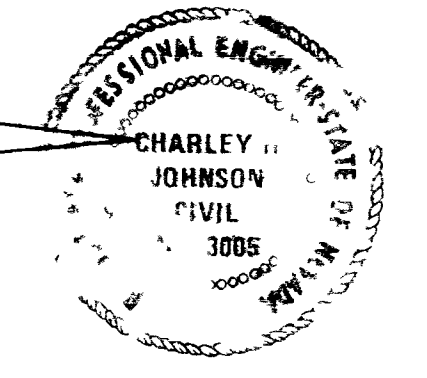


CONSULTING ENGINEERS - PLANNERS
 2219 PARADISE ROAD, LAS VEGAS, NEVADA 89105
 702.735.0277

vtmnevada

CHARLESTON RAINBOW UNIT NO 18A
 STREET PLAN & PROFILE
 BRUIN WAY ROLAND WILEY RD STEELER DR
 DATE 7/22/77
 DRAWN BY: [Signature]
 CHECKED BY: [Signature]
 SUBMITTED BY: [Signature] DATE 7/22/77
 CIVIL ENGINEER NO. 3008
 NEV. CERT. NO. 3008

OF 11 SHEETS

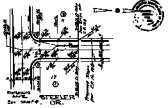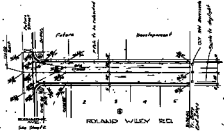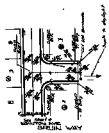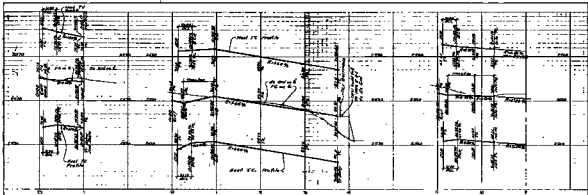

[Illegible text]